



DATE PREPARED  
8/14/2024  
DISTRICT STATE  
SI MD  
SHEET NO.  
35  
ROUTE  
WELDON SPRING  
DA JOB NO.  
221150  
EW GATEWAY ID.  
7209-22  
PROJECT NO.  
CMAO-7302(691)  
BRIDGE NO.  
N/A

DATE	DESCRIPTION


**OATES**  
REGISTERED PROFESSIONAL ENGINEER  
LICENSE NO. 00776  
MISSOURI CIVIL SERVICE CORP.  
LICENSE NO. 00276

**CITY OF FALLON**  
ENGINEER  
100 NORTH MAIN STREET  
FALLON, MO 63366  
Tel: 886-219-5596

TEMPORARY EROSION CONTROL  
WELDON SPRING ROAD  
SHEET 3 OF 6

IF A SEAL IS PRESENT ON THIS SHEET IT HAS BEEN ELECTRONICALLY SEALED AND DATED.

REV.

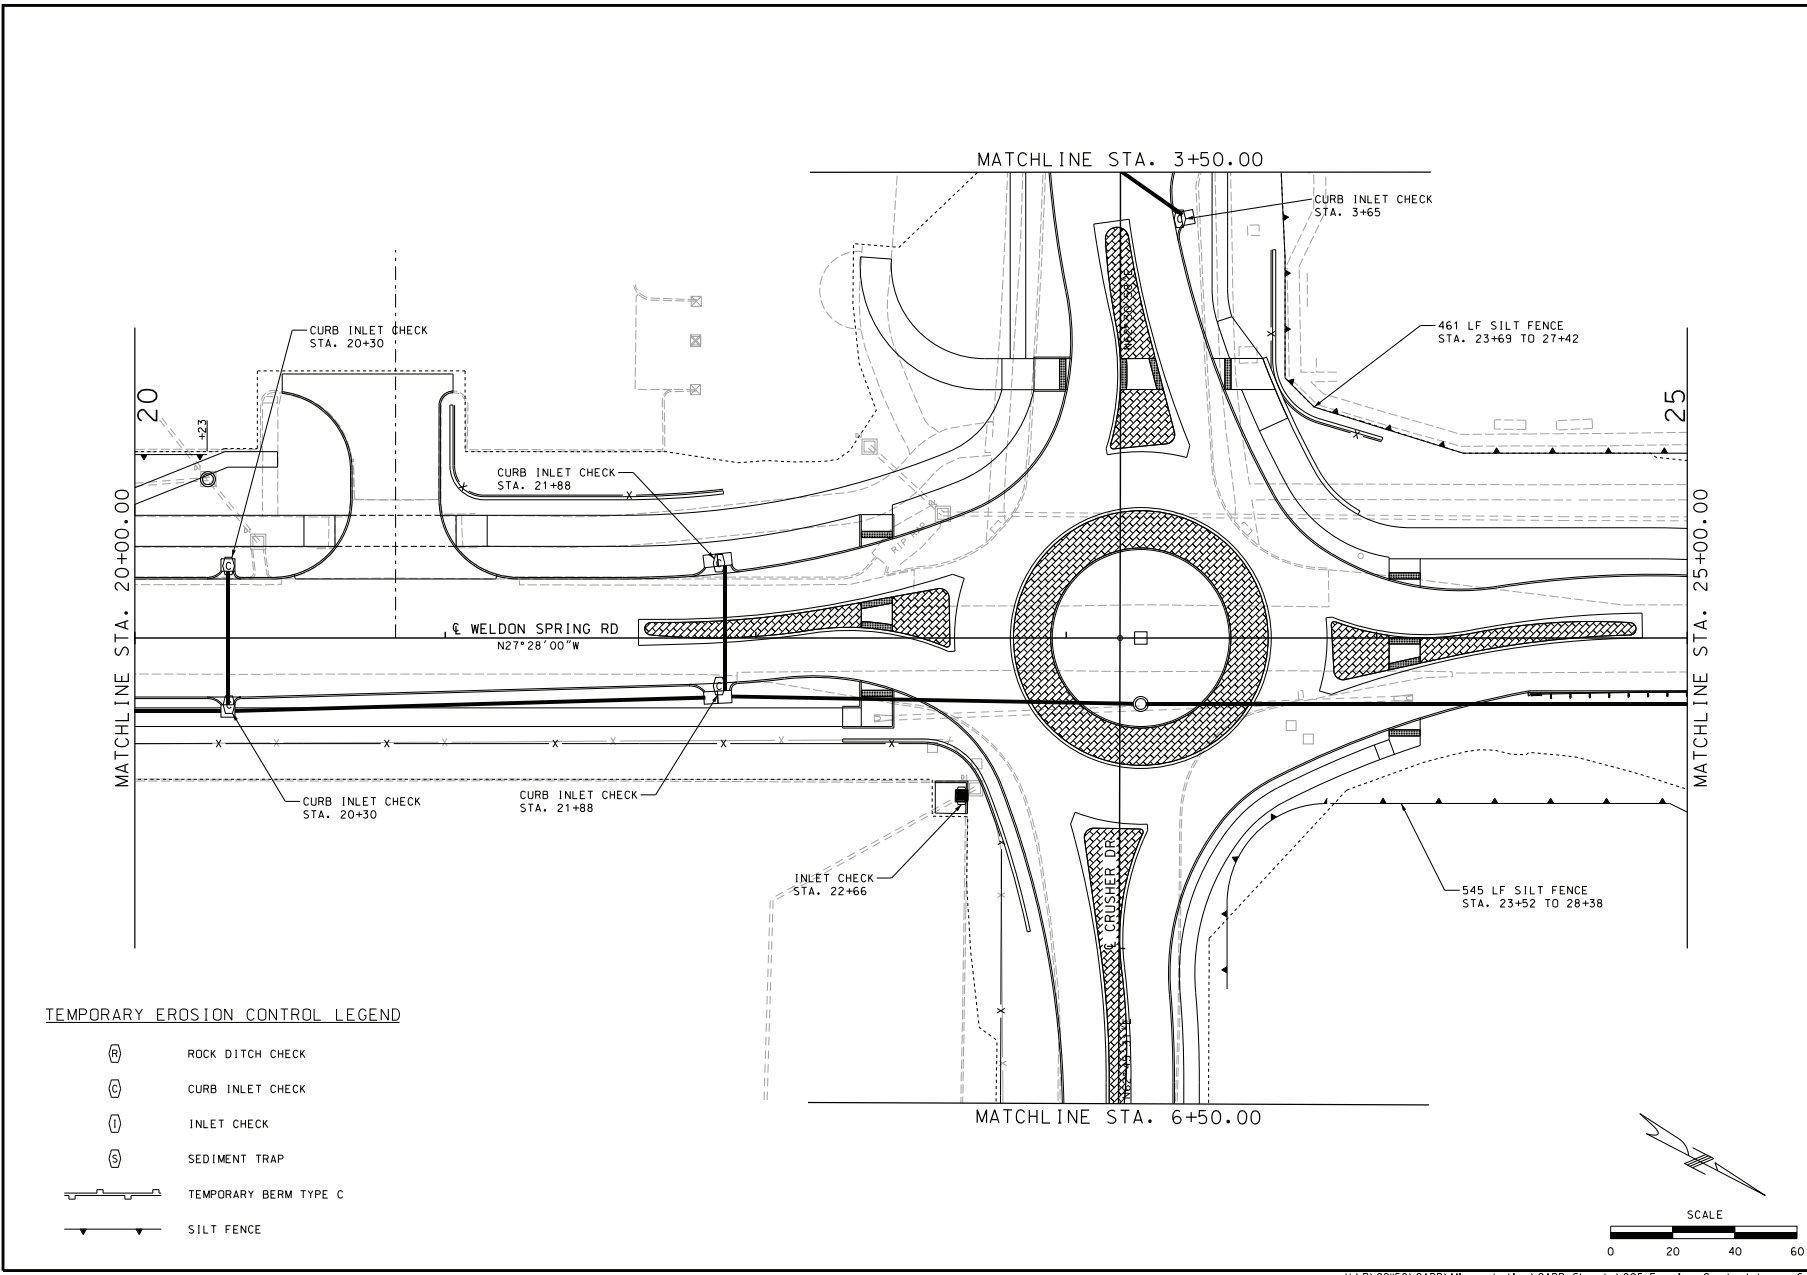

TEMPORARY EROSION CONTROL LEGEND

- ROCK DITCH CHECK
- CURB INLET CHECK
- INLET CHECK
- SEDIMENT TRAP
- TEMPORARY BERM TYPE C
- SILT FENCE

