
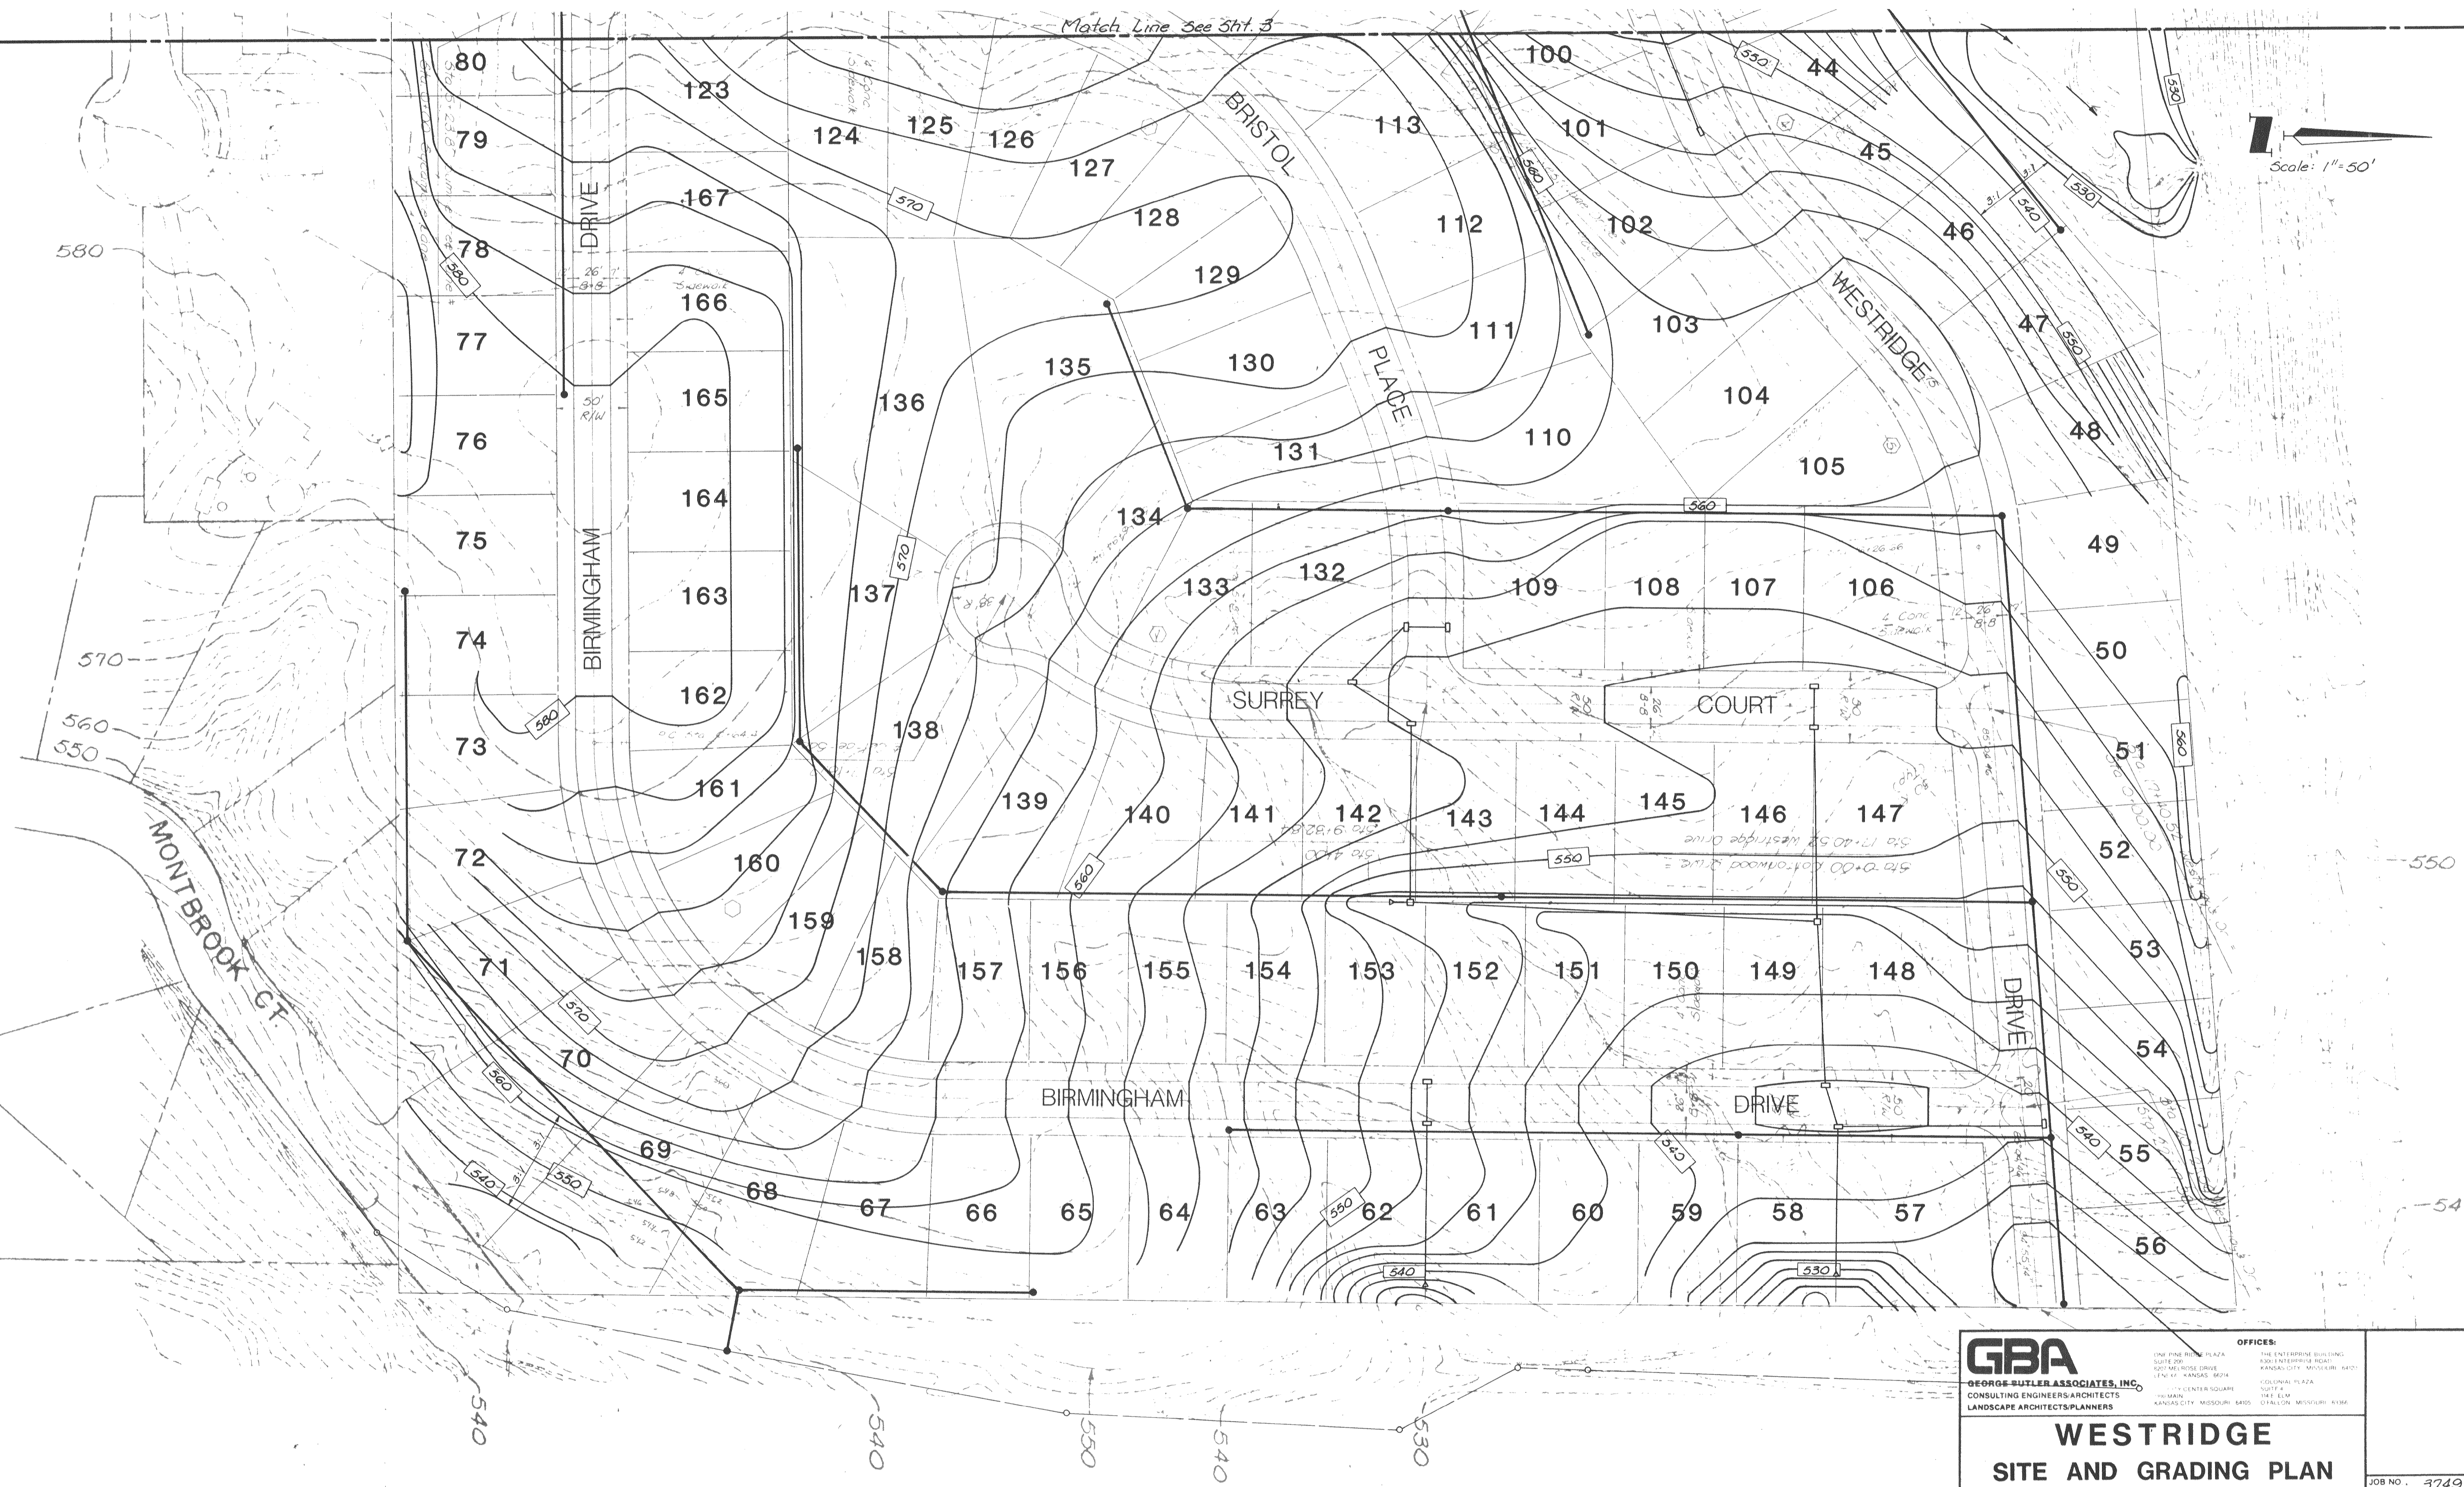


Match Line See Sht. 3

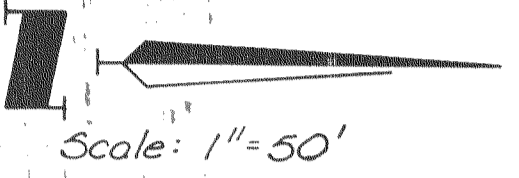

GBA
 GEORGE BUTLER ASSOCIATES, INC.
 CONSULTING ENGINEERS/ARCHITECTS
 LANDSCAPE ARCHITECTS/PLANNERS

OFFICES:
 ONE PINE RIVER PLAZA
 SUITE 200
 2070 MEHTER DRIVE
 LENEXA, KANSAS 66242

THE ENTERPRISE BUILDING
 1300 ENTERPRISE ROAD
 KANSAS CITY, MISSOURI 64105

CEORIANI PLAZA
 SUITE 2
 1041 ELM
 O'FALLON, MISSOURI 63456

WESTRIDGE
 SITE AND GRADING PLAN
 FOR
 R. D. HARRIS CONSTRUCTION CO.

DESIGNED BY *REH* DRAWN BY *KF* CHECKED BY *WAC*

JOB NO. 3749
 DATE Nov 1984
 SCALE 1" = 50'
 SHEET NO. 4 OF 22