


BIRMINGHAM DRIVE

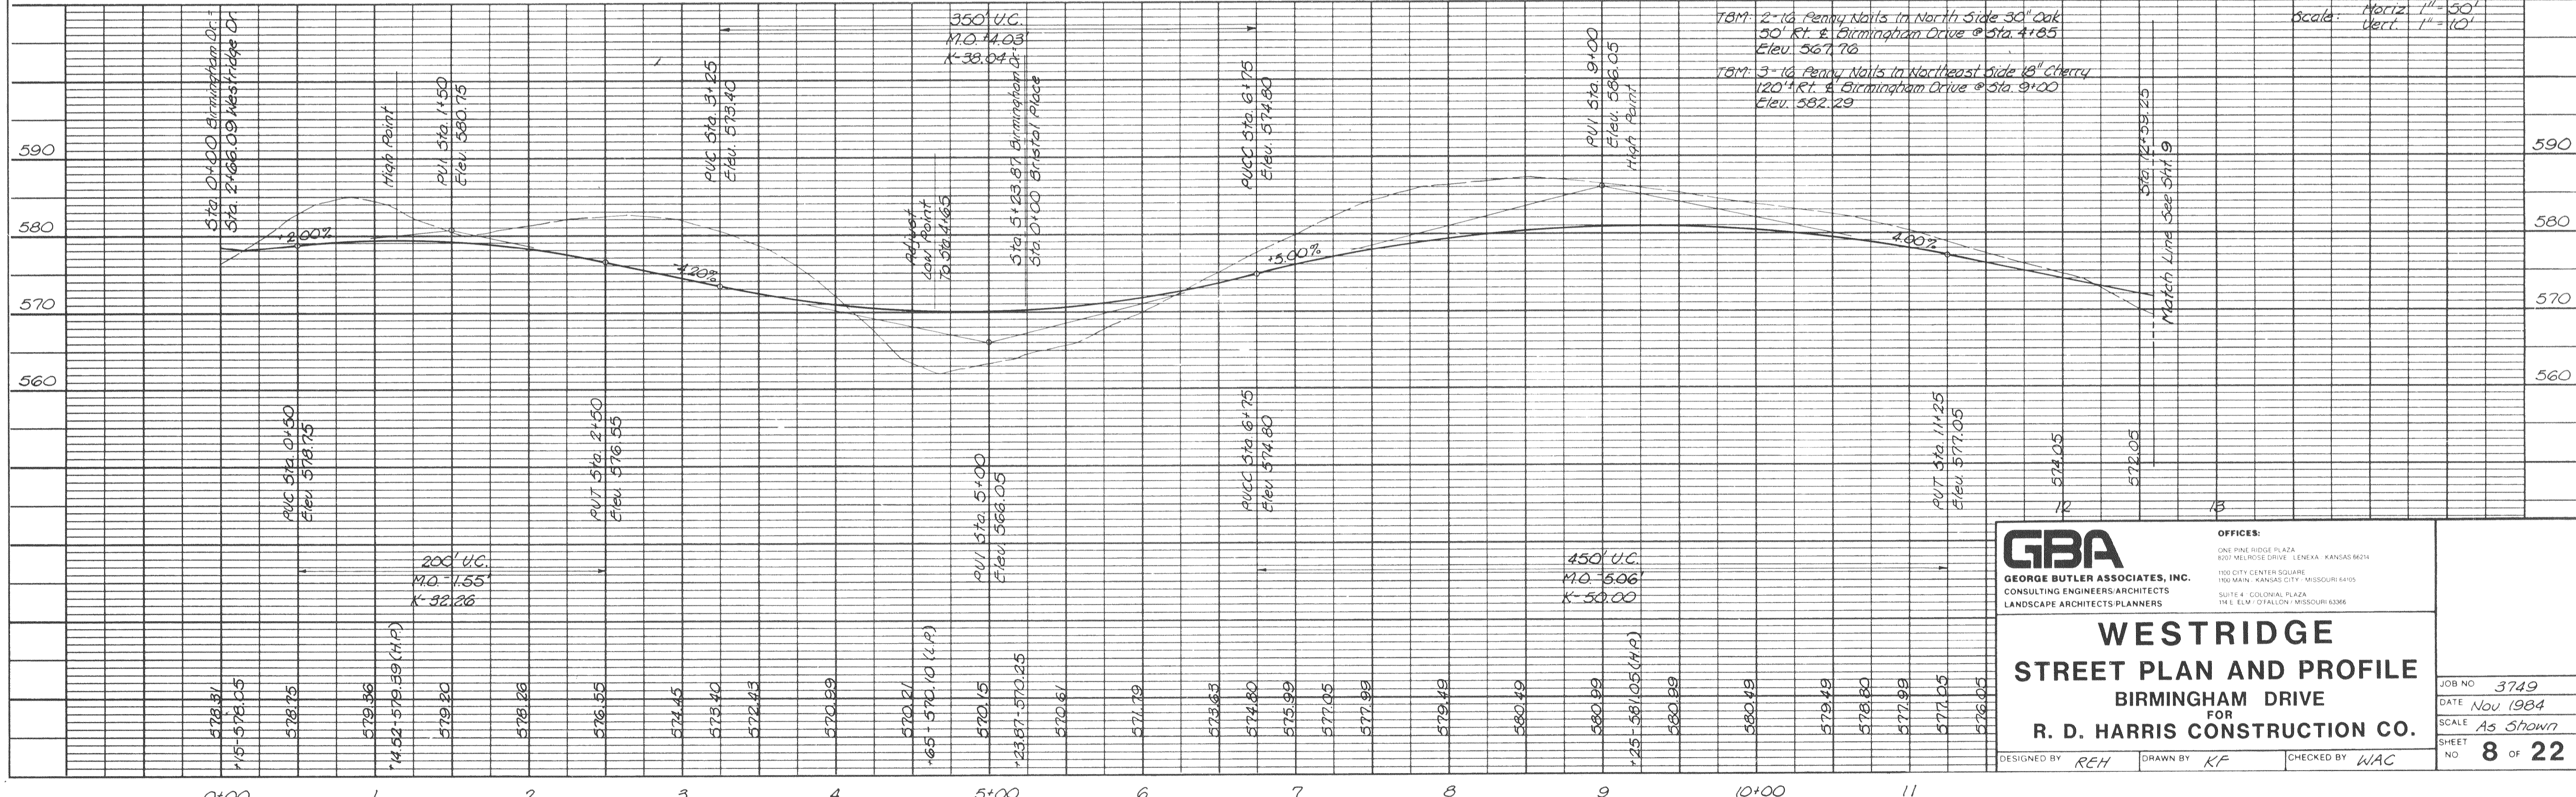

GBA
 GEORGE BUTLER ASSOCIATES, INC.
 CONSULTING ENGINEERS/ARCHITECTS
 LANDSCAPE ARCHITECTS/PLANNERS

OFFICES:
 ONE PINE RIDGE PLAZA
 8207 MELROSE DRIVE LENEXA KANSAS 66214
 150 CITY CENTER SQUARE
 190 MAIN KANSAS CITY MISSOURI 64105
 SUITE 4 COLONIAL PLAZA
 114 E. ELM ST. FALLON MISSOURI 63366

**WESTRIDGE
 STREET PLAN AND PROFILE
 BIRMINGHAM DRIVE
 FOR
 R. D. HARRIS CONSTRUCTION CO.**

DESIGNED BY REH DRAWN BY KP CHECKED BY WAC

JOB NO. 3749
 DATE Nov 1984
 SCALE As Shown
 SHEET NO. 8 of 22