


BRISTOL PLACE

For Storm Sewer Profiles See Sheets 13-14
 For Sanitary Sewer Profiles See Sheets 15-18

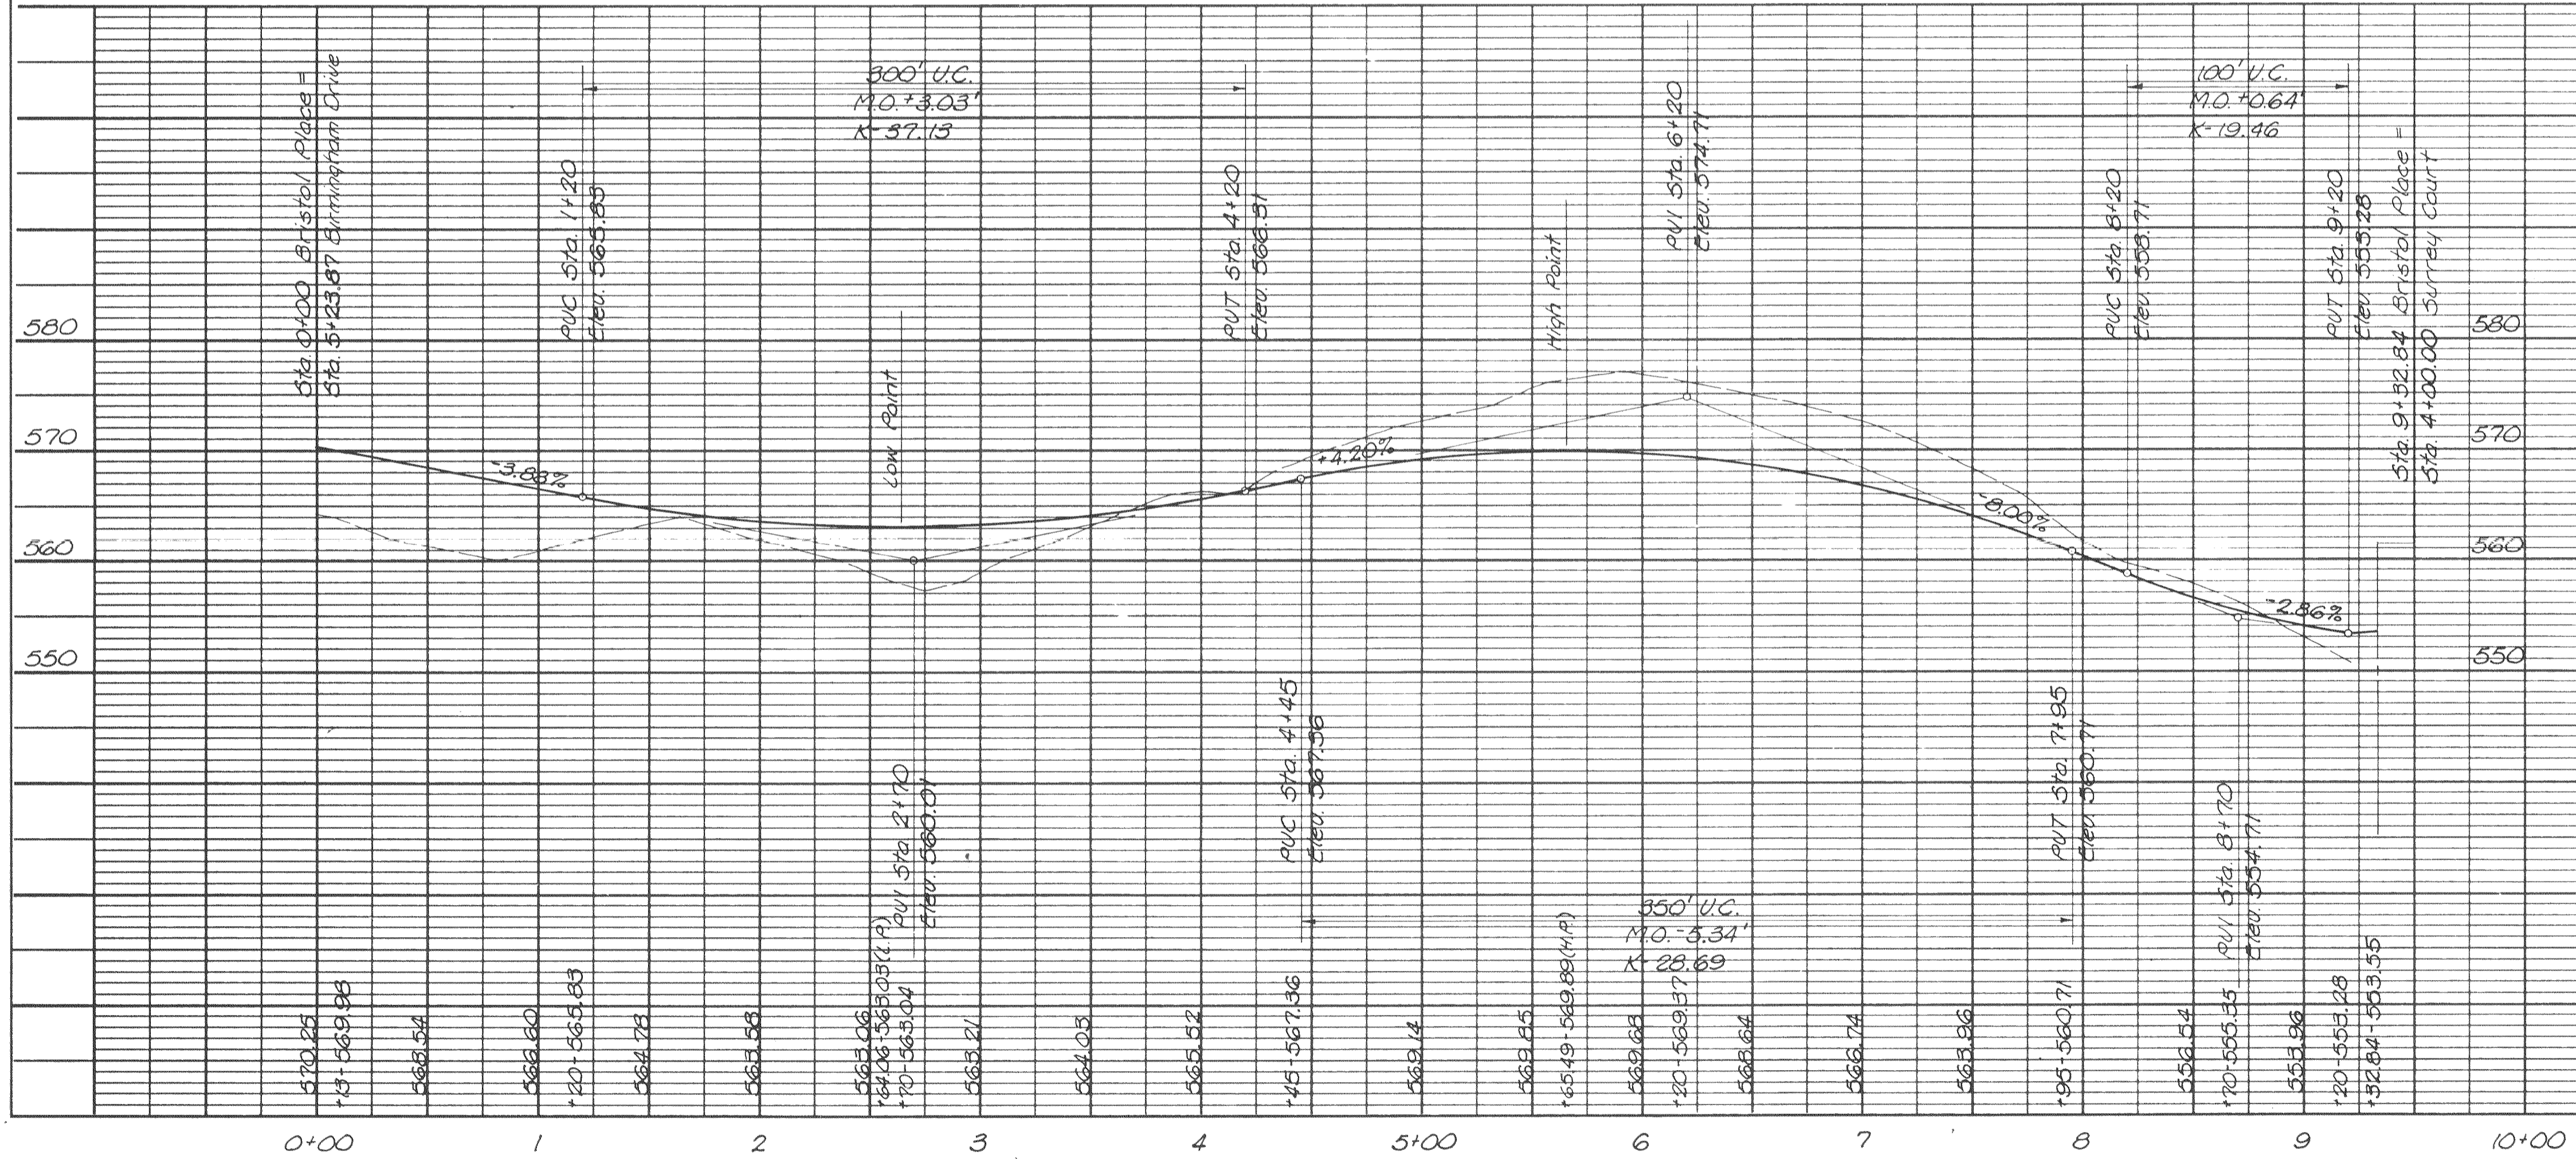

T&M: 2-16 Penny Nails in North Side 30" Oak
 50' Rt. & Birmingham Drive @ Sta. 4+85
 Elev. 567.76

Scale: Horiz. 1" = 50'
 Vert. 1" = 10'

GBA
 GEORGE BUTLER ASSOCIATES, INC.
 CONSULTING ENGINEERS ARCHITECTS
 LANDSCAPE ARCHITECTS-PLANNERS

OFFICES:
 ONE PINE RIDGE PLAZA
 8207 MELROSE DRIVE - LENEXA - KANSAS 66214
 1150 CITY CENTER SQUARE
 100 MAIN - KANSAS CITY - MISSOURI 64105
 SUITE 4 - COLONIAL PLAZA
 114 E. ELM - FALLON - MISSOURI 63366

WESTRIDGE
 STREET PLAN AND PROFILE
 BRISTOL PLACE
 FOR
 R. D. HARRIS CONSTRUCTION CO.

DESIGNED BY REH DRAWN BY KF CHECKED BY WAC

JOB NO. 3749
 DATE Nov. 1984
 SCALE As Shown
 SHEET NO. 10 OF 22