
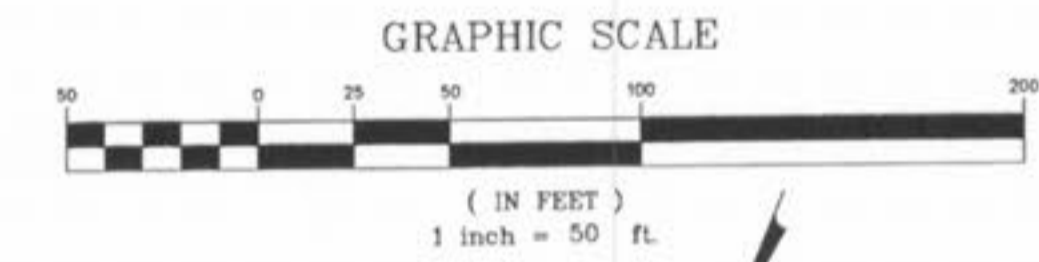


Drawing name: K:\AD\302021 LDEFILER TRACT\Improvement\2021\lp.dwg Plotted on: Aug 18, 2003 - 10:00m

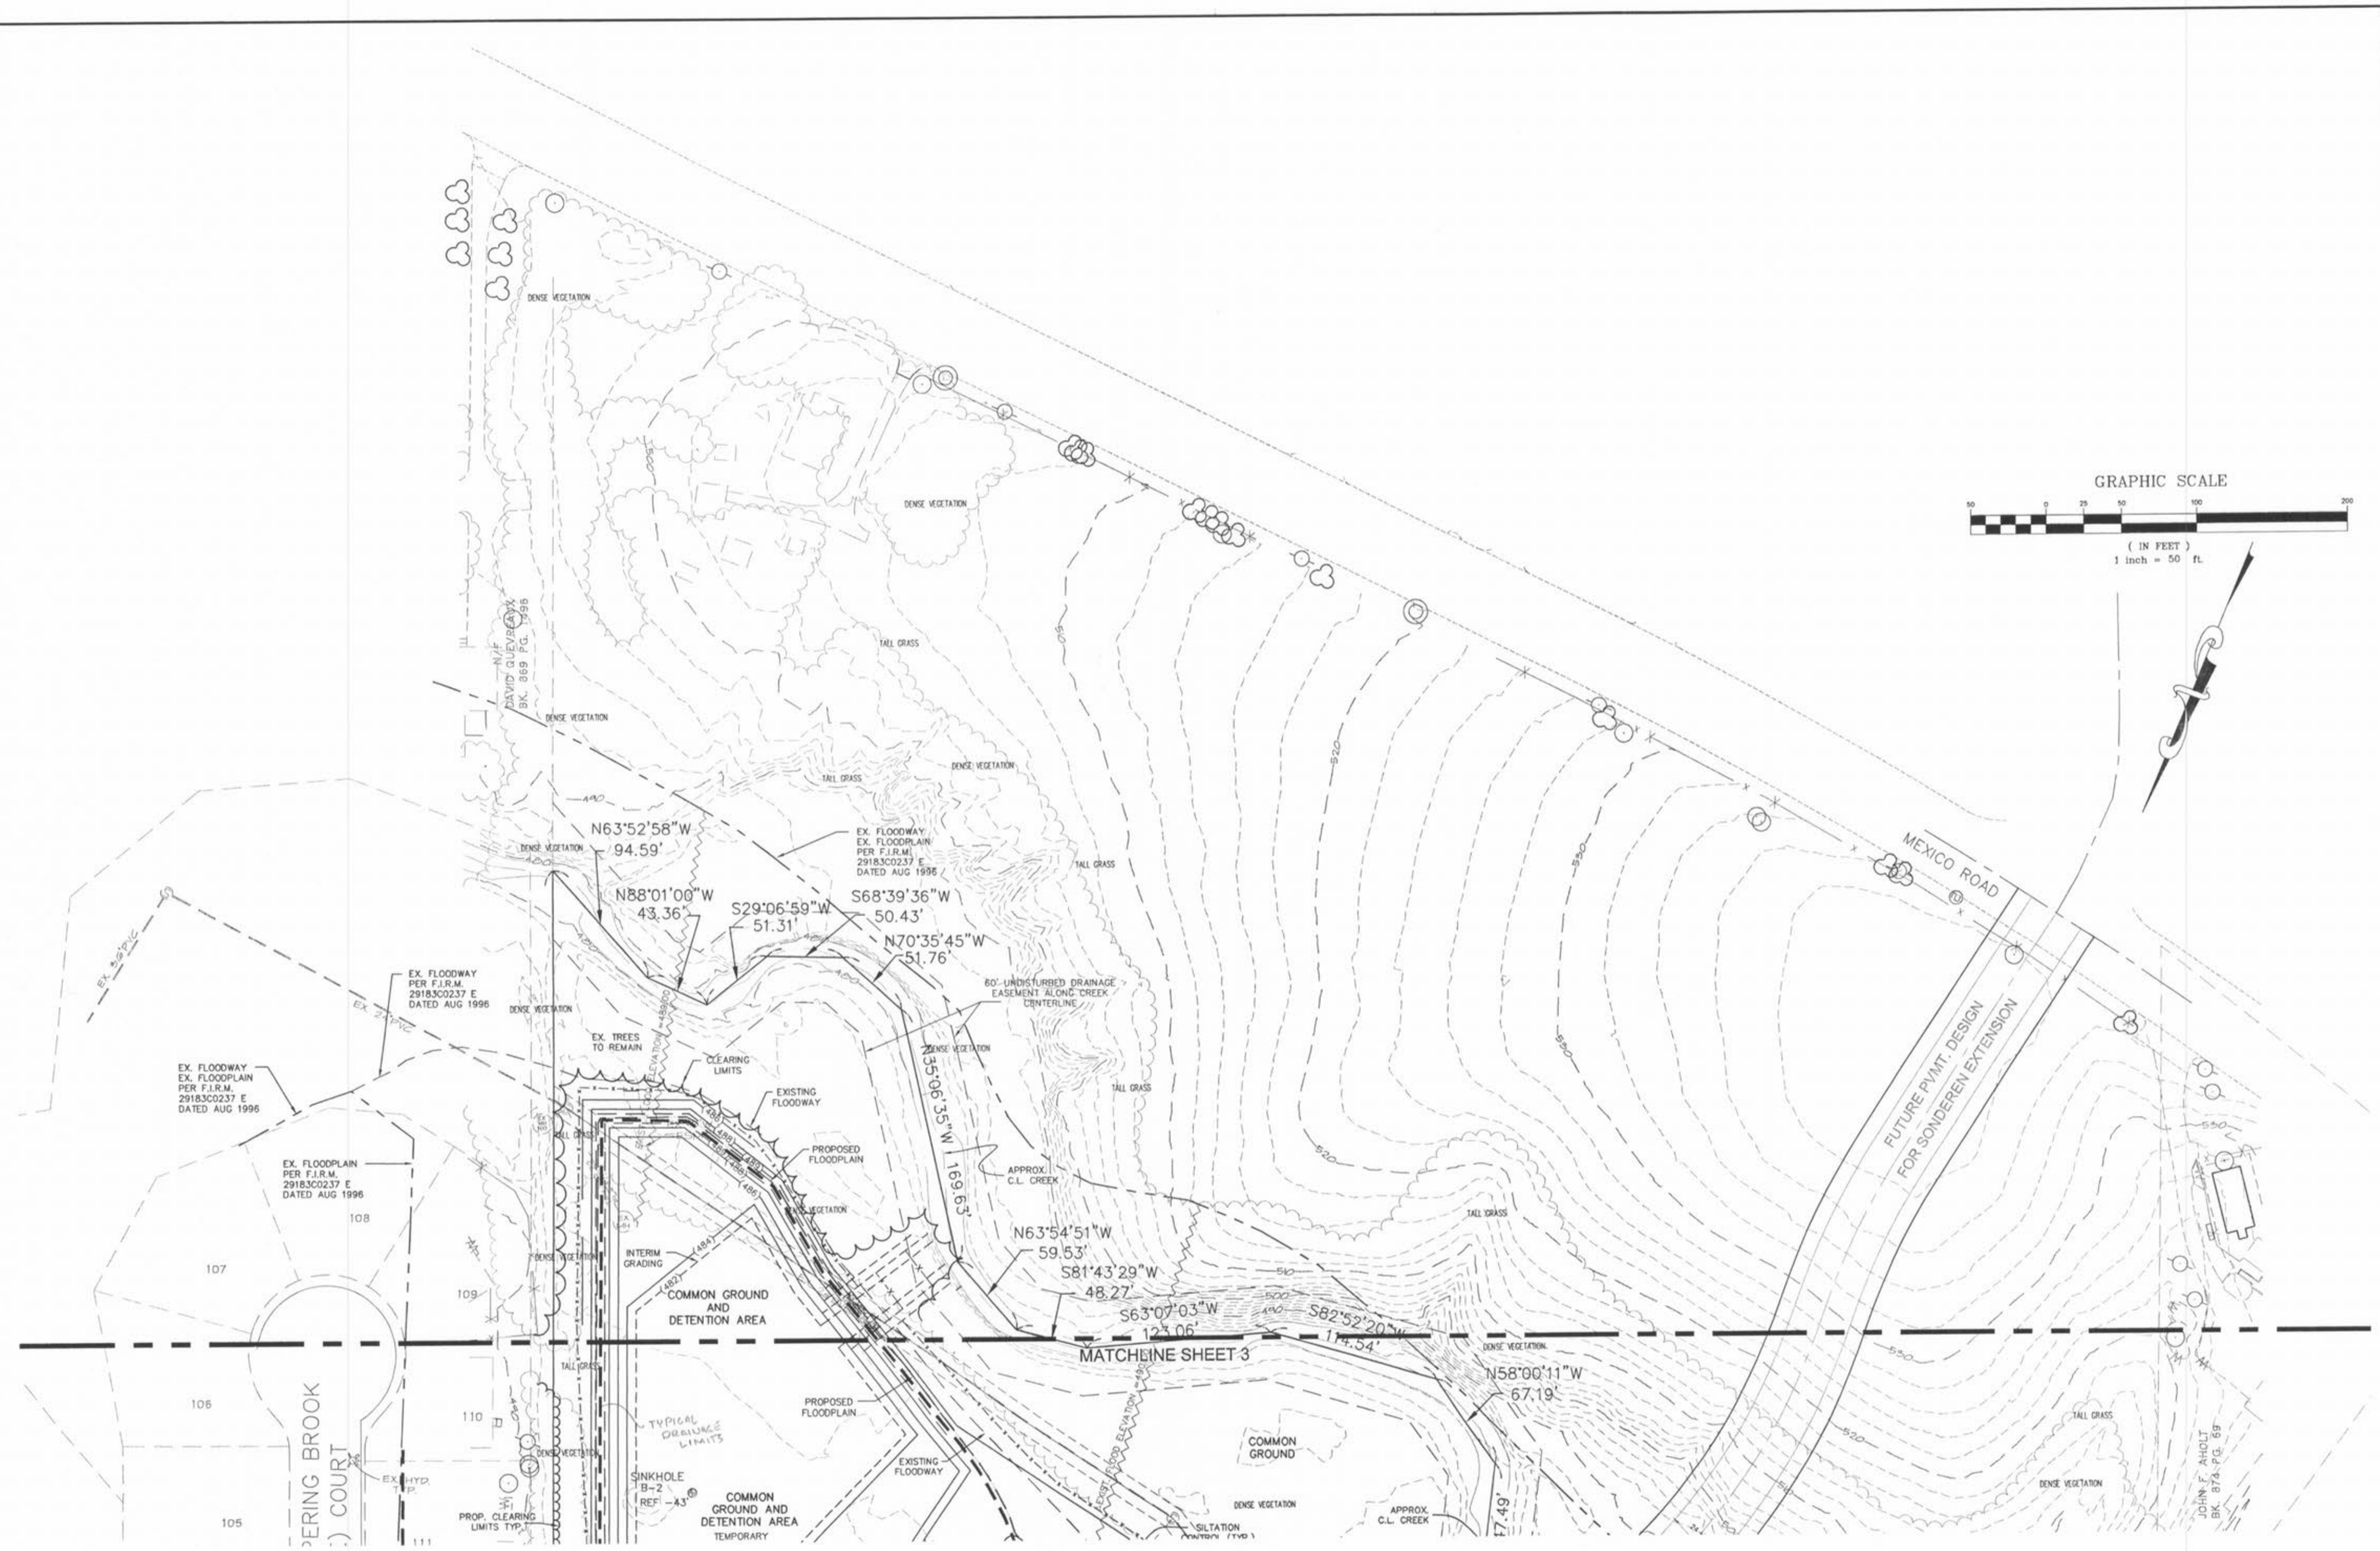

TF: DENOTES TOP OF FOUNDATION ELEVATION
 BF: DENOTES BASEMENT FLOOR ELEVATION.
 W/O DENOTES WALK OUT LOT
 L/O DENOTES LOOK OUT LOT
 STD DENOTES STANDARD LOT
 DENOTES SPECIAL DRIVEWAY JOINT FILLER INSTALLATION PER ST. CHARLES COUNTY HIGHWAY DEPT, DETAIL C502.05
 * DENOTES LOTS WHERE STREETS ARE SUSCEPTIBLE TO MOVEMENT

THE UNDERGROUND UTILITIES SHOWN HEREON WERE PLOTTED FROM AVAILABLE INFORMATION AND DO NOT NECESSARILY REFLECT THE ACTUAL EXISTENCE, NONEXISTENCE, SIZE, TYPE, NUMBER OR LOCATION OF THESE OR OTHER UTILITIES. THE GENERAL CONTRACTOR SHALL BE RESPONSIBLE FOR VERIFYING THE ACTUAL LOCATION OF ALL UNDERGROUND UTILITIES, SHOWN OR NOT SHOWN, AND SAID UTILITIES SHALL BE LOCATED IN THE FIELD PRIOR TO ANY GRADING, EXCAVATION OR CONSTRUCTION OF IMPROVEMENTS. THESE PROVISIONS SHALL IN NO WAY ABSOLVE ANY PARTY FROM COMPLYING WITH THE UNDERGROUND FACILITY SAFETY AND DAMAGE PREVENTION ACT, CHAPTER 319, RSMo

ISSUE	REMARKS	DATE
1		7-29-03

PREPARED FOR:
WHISPERING L.L.C.
 5097 NEW BAUMGARTNER ROAD
 ST. LOUIS, MISSOURI 63129
 (314) 487-6717

PREPARED BY:
STERLING CO.
 ENGINEERS & SURVEYORS
 5055 NEW BAUMGARTNER ROAD
 ST. LOUIS, MISSOURI 63129
 (314) 487-0440 FAX: 487-8944
 E-Mail: Sterling@sterling-eng-sur.com

PROJECT: **WHISPERING WOODS**
 SHEET TITLE: **GRADING PLAN**

NO	03	02	021
M.S.D.			SHEET
P#		4	OF

FOR GRADING ONLY BASE MAP