




1 NORTH ELEVATION
A2 | A2 SCALE: 3/32" = 1'-0"

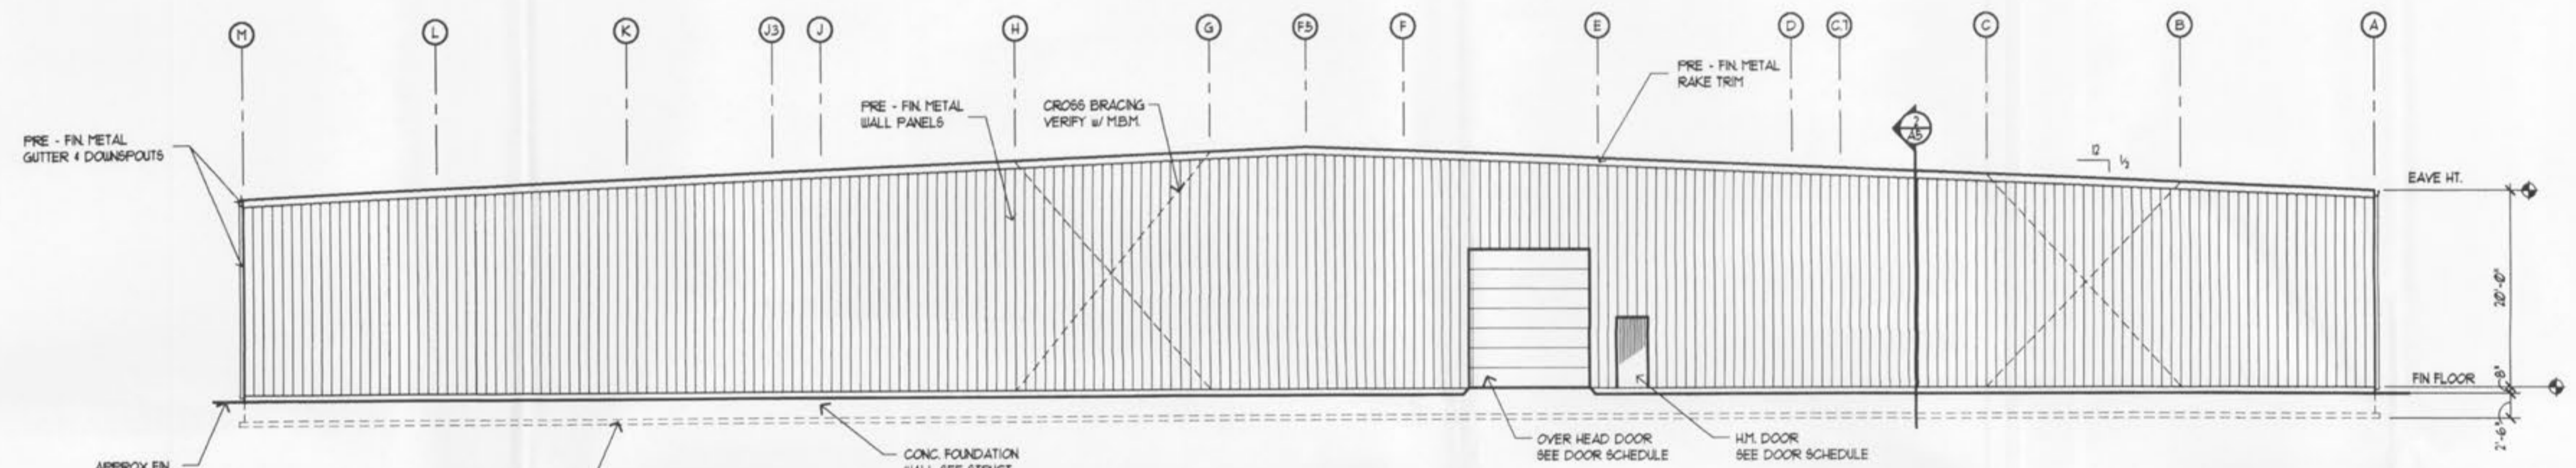

2 EAST ELEVATION
A2 | A2 SCALE: 3/32" = 1'-0"

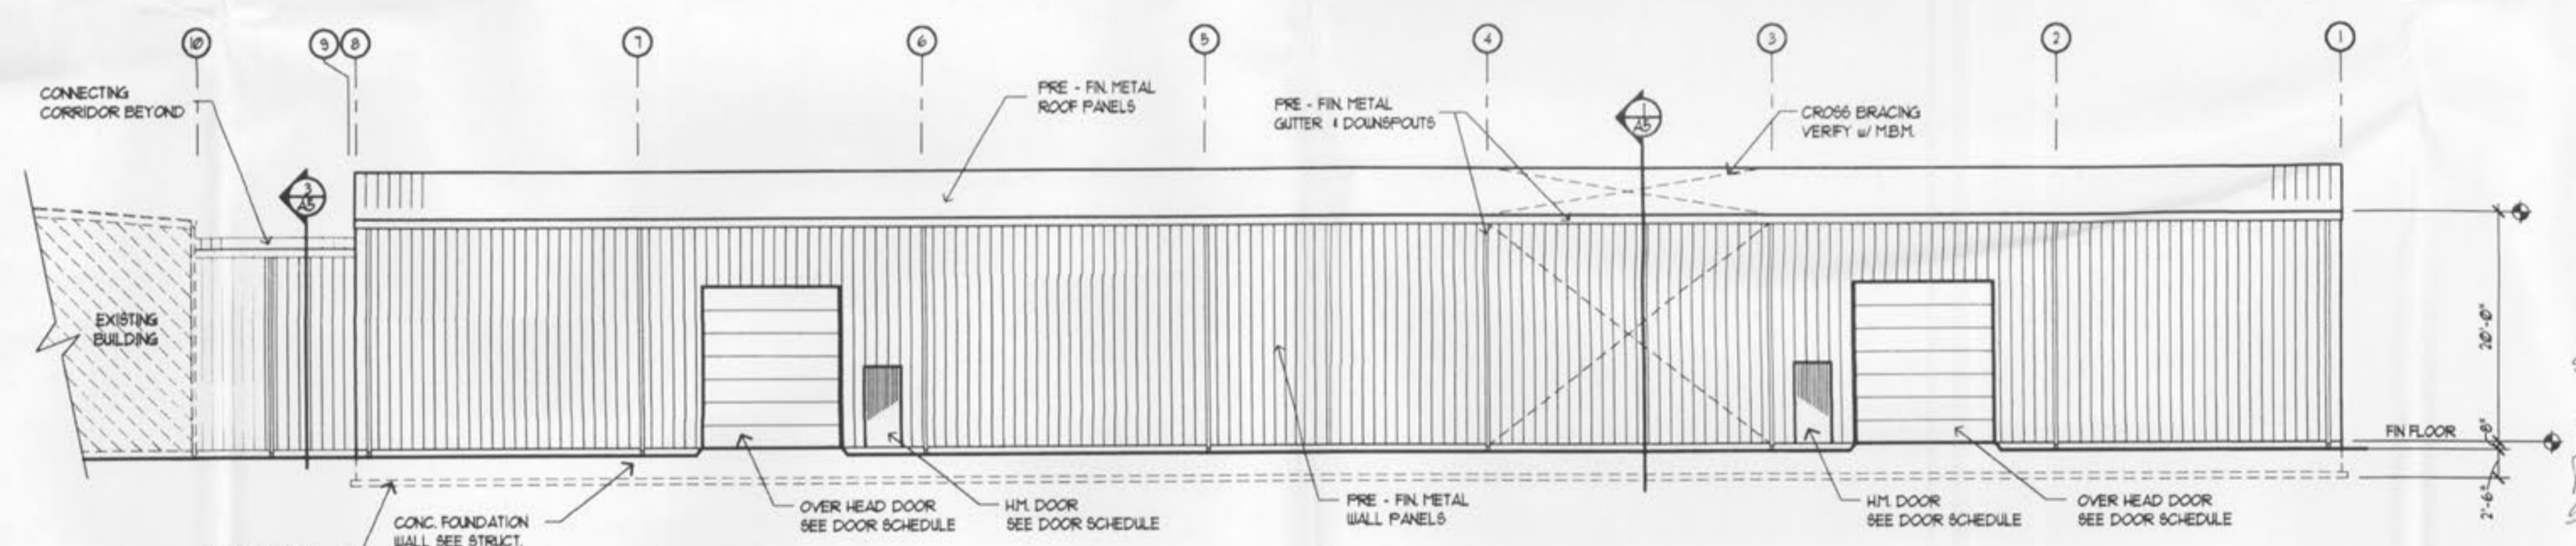

3 SOUTH ELEVATION
A2 | A2 SCALE: 3/32" = 1'-0"

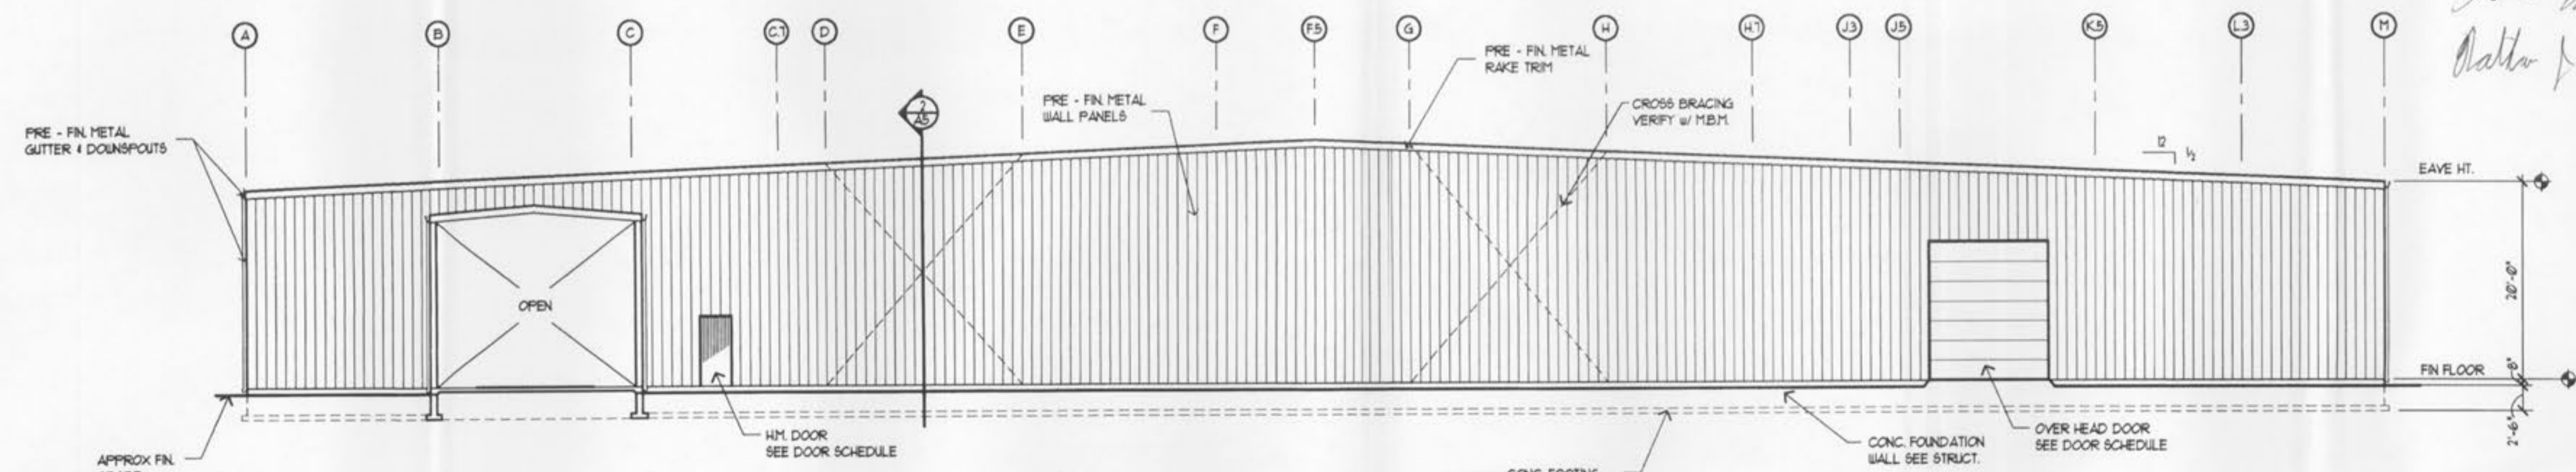

4 WEST ELEVATION
A2 | A2 SCALE: 3/32" = 1'-0"

These elevations are substantially similar to the colored building elevations presented to and approved by the Planning & Zoning Commission.
Dave Meade 5-21-01
Dan & Jerry 5-21-01

STRUCTURAL STRAIN ENGINEERING
42 ROLAND DRIVE
SAINT PETERS, MO 63376
CONTACT: JOE STRAIN, P.E.
PHONE (314) 978-9459
FAX (314) 978-9459

LePIQUE & ORNE ARCHITECTS, INC
ESTABLISHED 1916
423 JACKSON STREET, SAINT CHARLES, MO 63301
PHONE (636) 947-0089 FAX (636) 947-8700
CONTACT: RON POWELL E-Mail: rpowell@lpoarchitects.com



NEW FACILITY FOR WILBERDING WELDING
NORTH I-70 SERVICE ROAD, O'FALLON, MO 63366
QUALITY BUILDING SYSTEMS - G.C.

PROJECT NUMBER 00-097
DATE 12-6-00

SHEET **A-2**
EXTERIOR ELEVATIONS