




GEORGE BUTLER ASSOCIATES, INC.
Engineers / Architects / Landscape Architects / Planners

PROJECT	SHEET NO.	TOTAL SHEETS
K-LAND STREET PLAN AND PROFILE	7	15
PROJECT NO.: 4576	DATE: 8-27-87	
REVISIONS:		

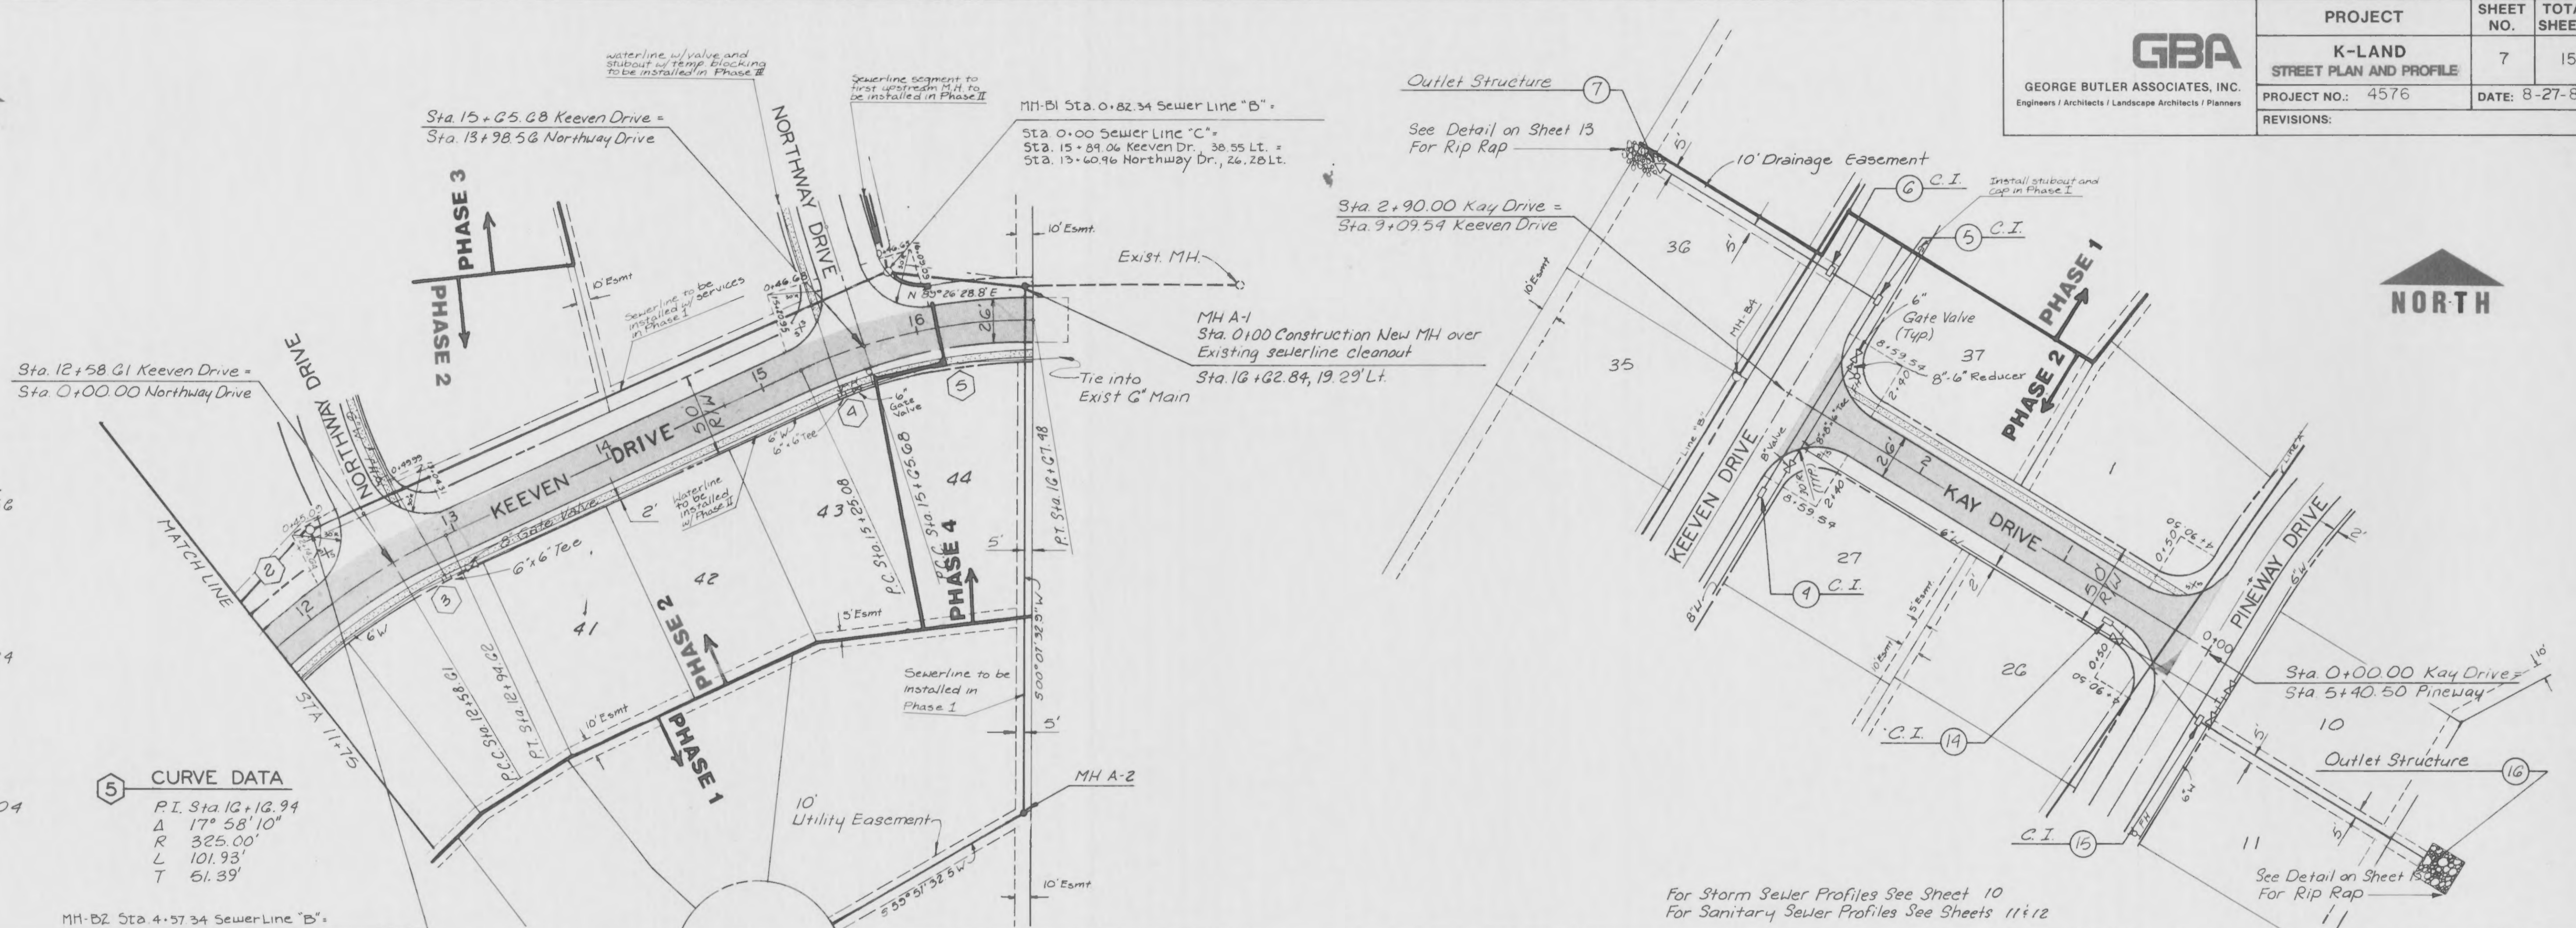

2 CURVE DATA
 P.I. Sta 11+09.56
 Δ 27° 46' 16"
 R 375.00'
 L 181.76'
 T 92.70'

3 CURVE DATA
 P.I. Sta 12+72.04
 Δ 5° 30' 4"
 R 375.00'
 L 36.00'
 T 18.11'

4 CURVE DATA
 P.I. Sta 15+45.04
 Δ 7° 1' 50"
 R 325.00'
 L 39.88'
 T 19.97'

5 CURVE DATA
 P.I. Sta 12+12.94
 Δ 17° 58' 10"
 R 325.00'
 L 101.93'
 T 61.39'

MH-B2 Sta 4+57.34 Sewer Line "B"
 Sta 12+27.59 Keeven Dr., 38.24' Lt.
 Sta 0+36.50 Northway Dr., 34.18' Lt.

For Storm Sewer Profiles See Sheet 10
 For Sanitary Sewer Profiles See Sheets 11 & 12

Scale: 1" = 50' Horiz.
 1" = 10' Vert.

