



GBA GEORGE BUTLER ASSOCIATES, INC. Engineers / Architects / Landscape Architects / Planners	PROJECT	SHEET NO.	TOTAL SHEETS
	K-LAND STREET PLAN AND PROFILE	9	15
	PROJECT NO.: 4576	DATE: 8-27-87	
	REVISIONS:		

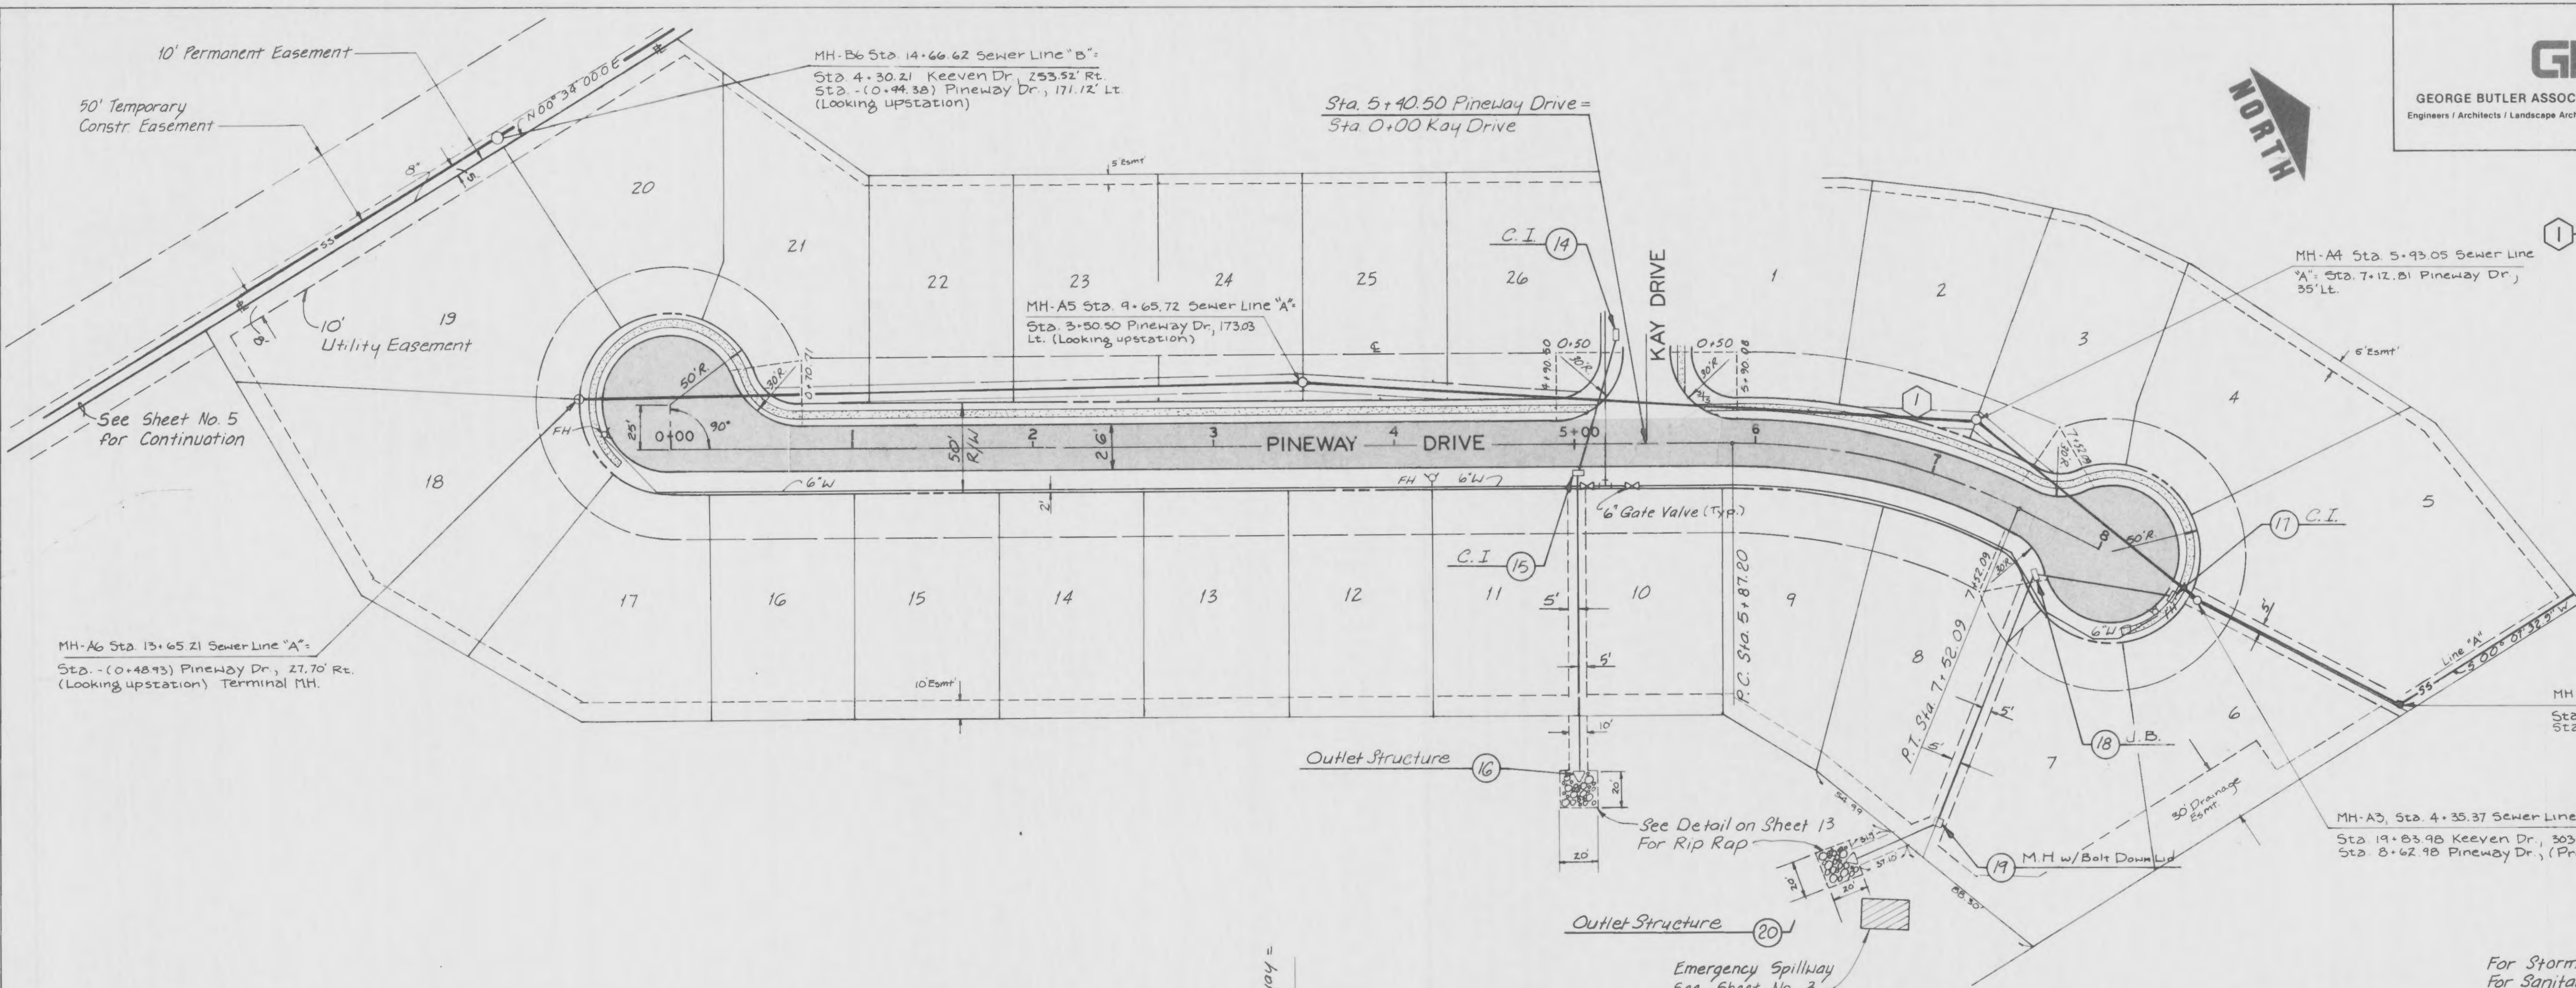

CURVE DATA

P.I. Sta. G+71.17
Δ 20° 46' 20"
R 352.87'
L 164.89'
T 83.98'

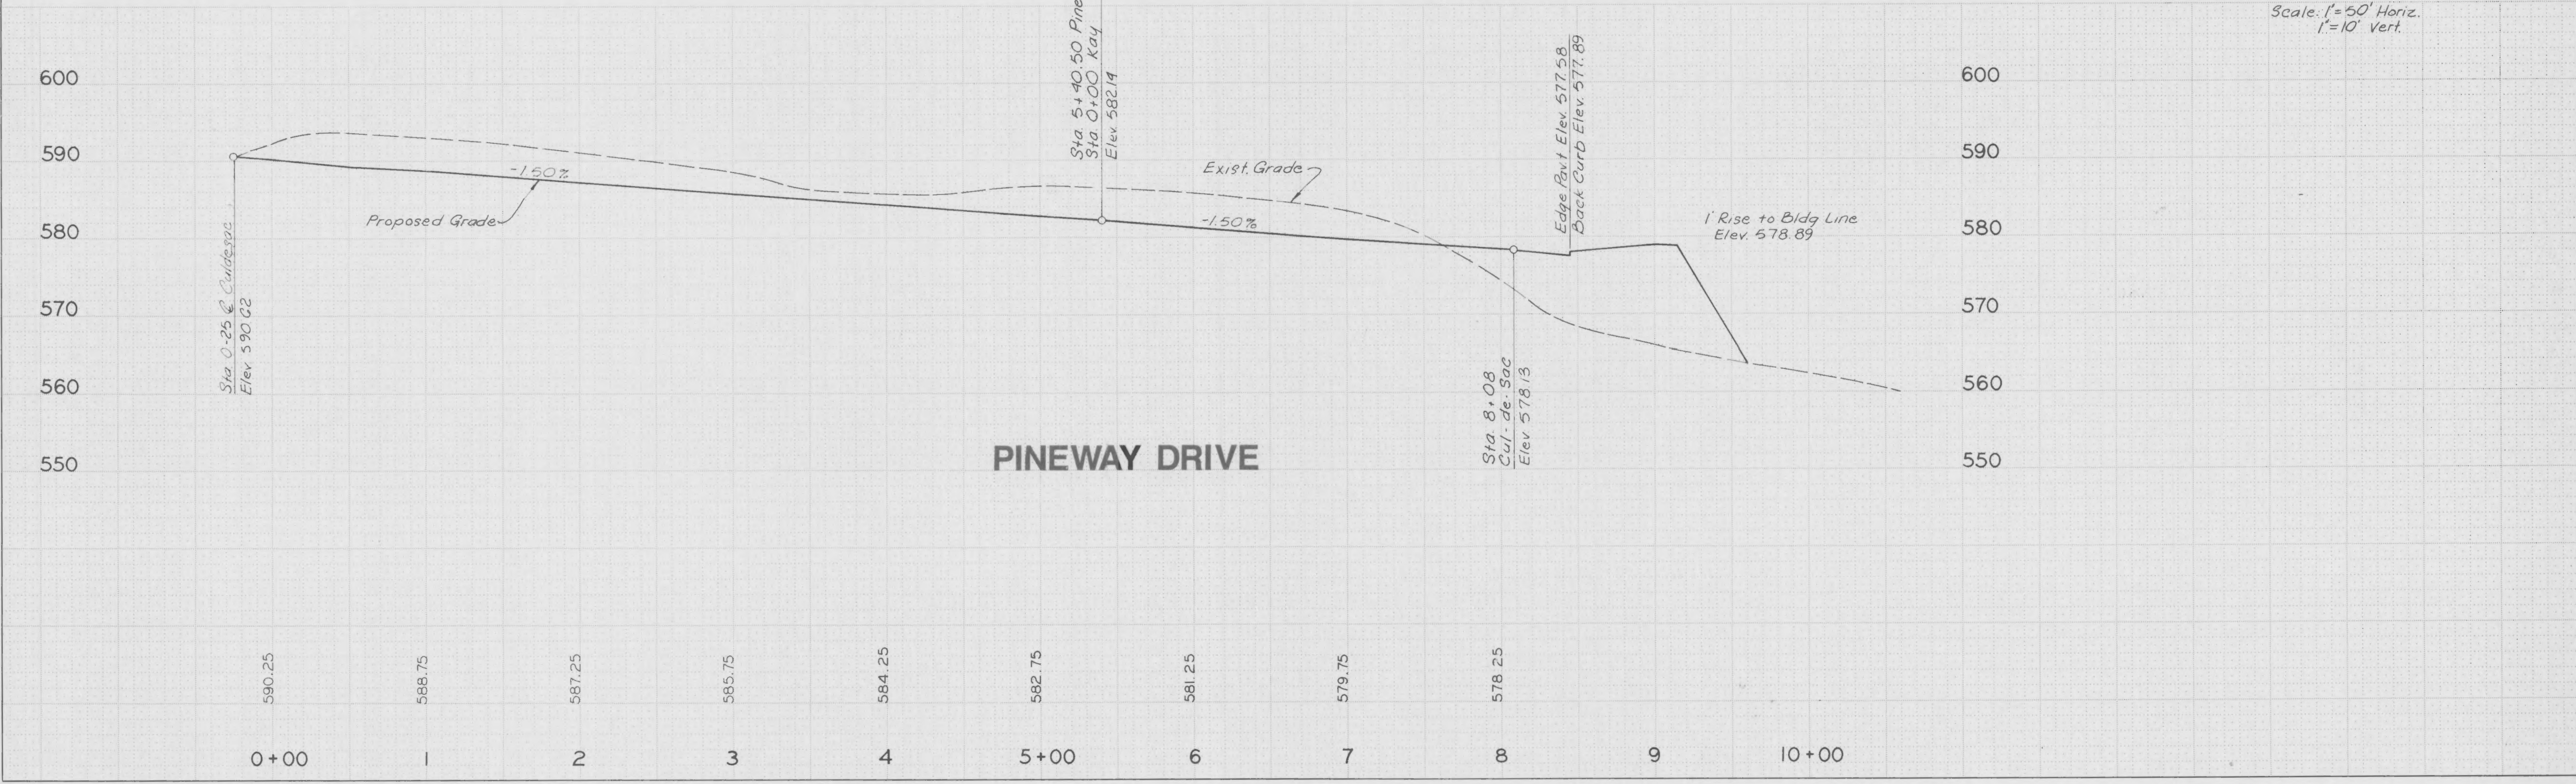

For Storm Sewer Profiles See Sheet 10
 For Sanitary Sewer Profiles See Sheets 11 & 12
 Scale: 1"=50' Horiz.
 1"=10' Vert.