
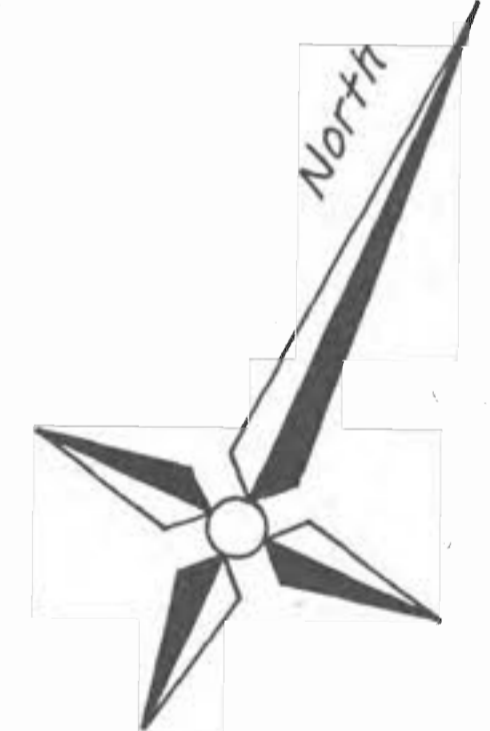
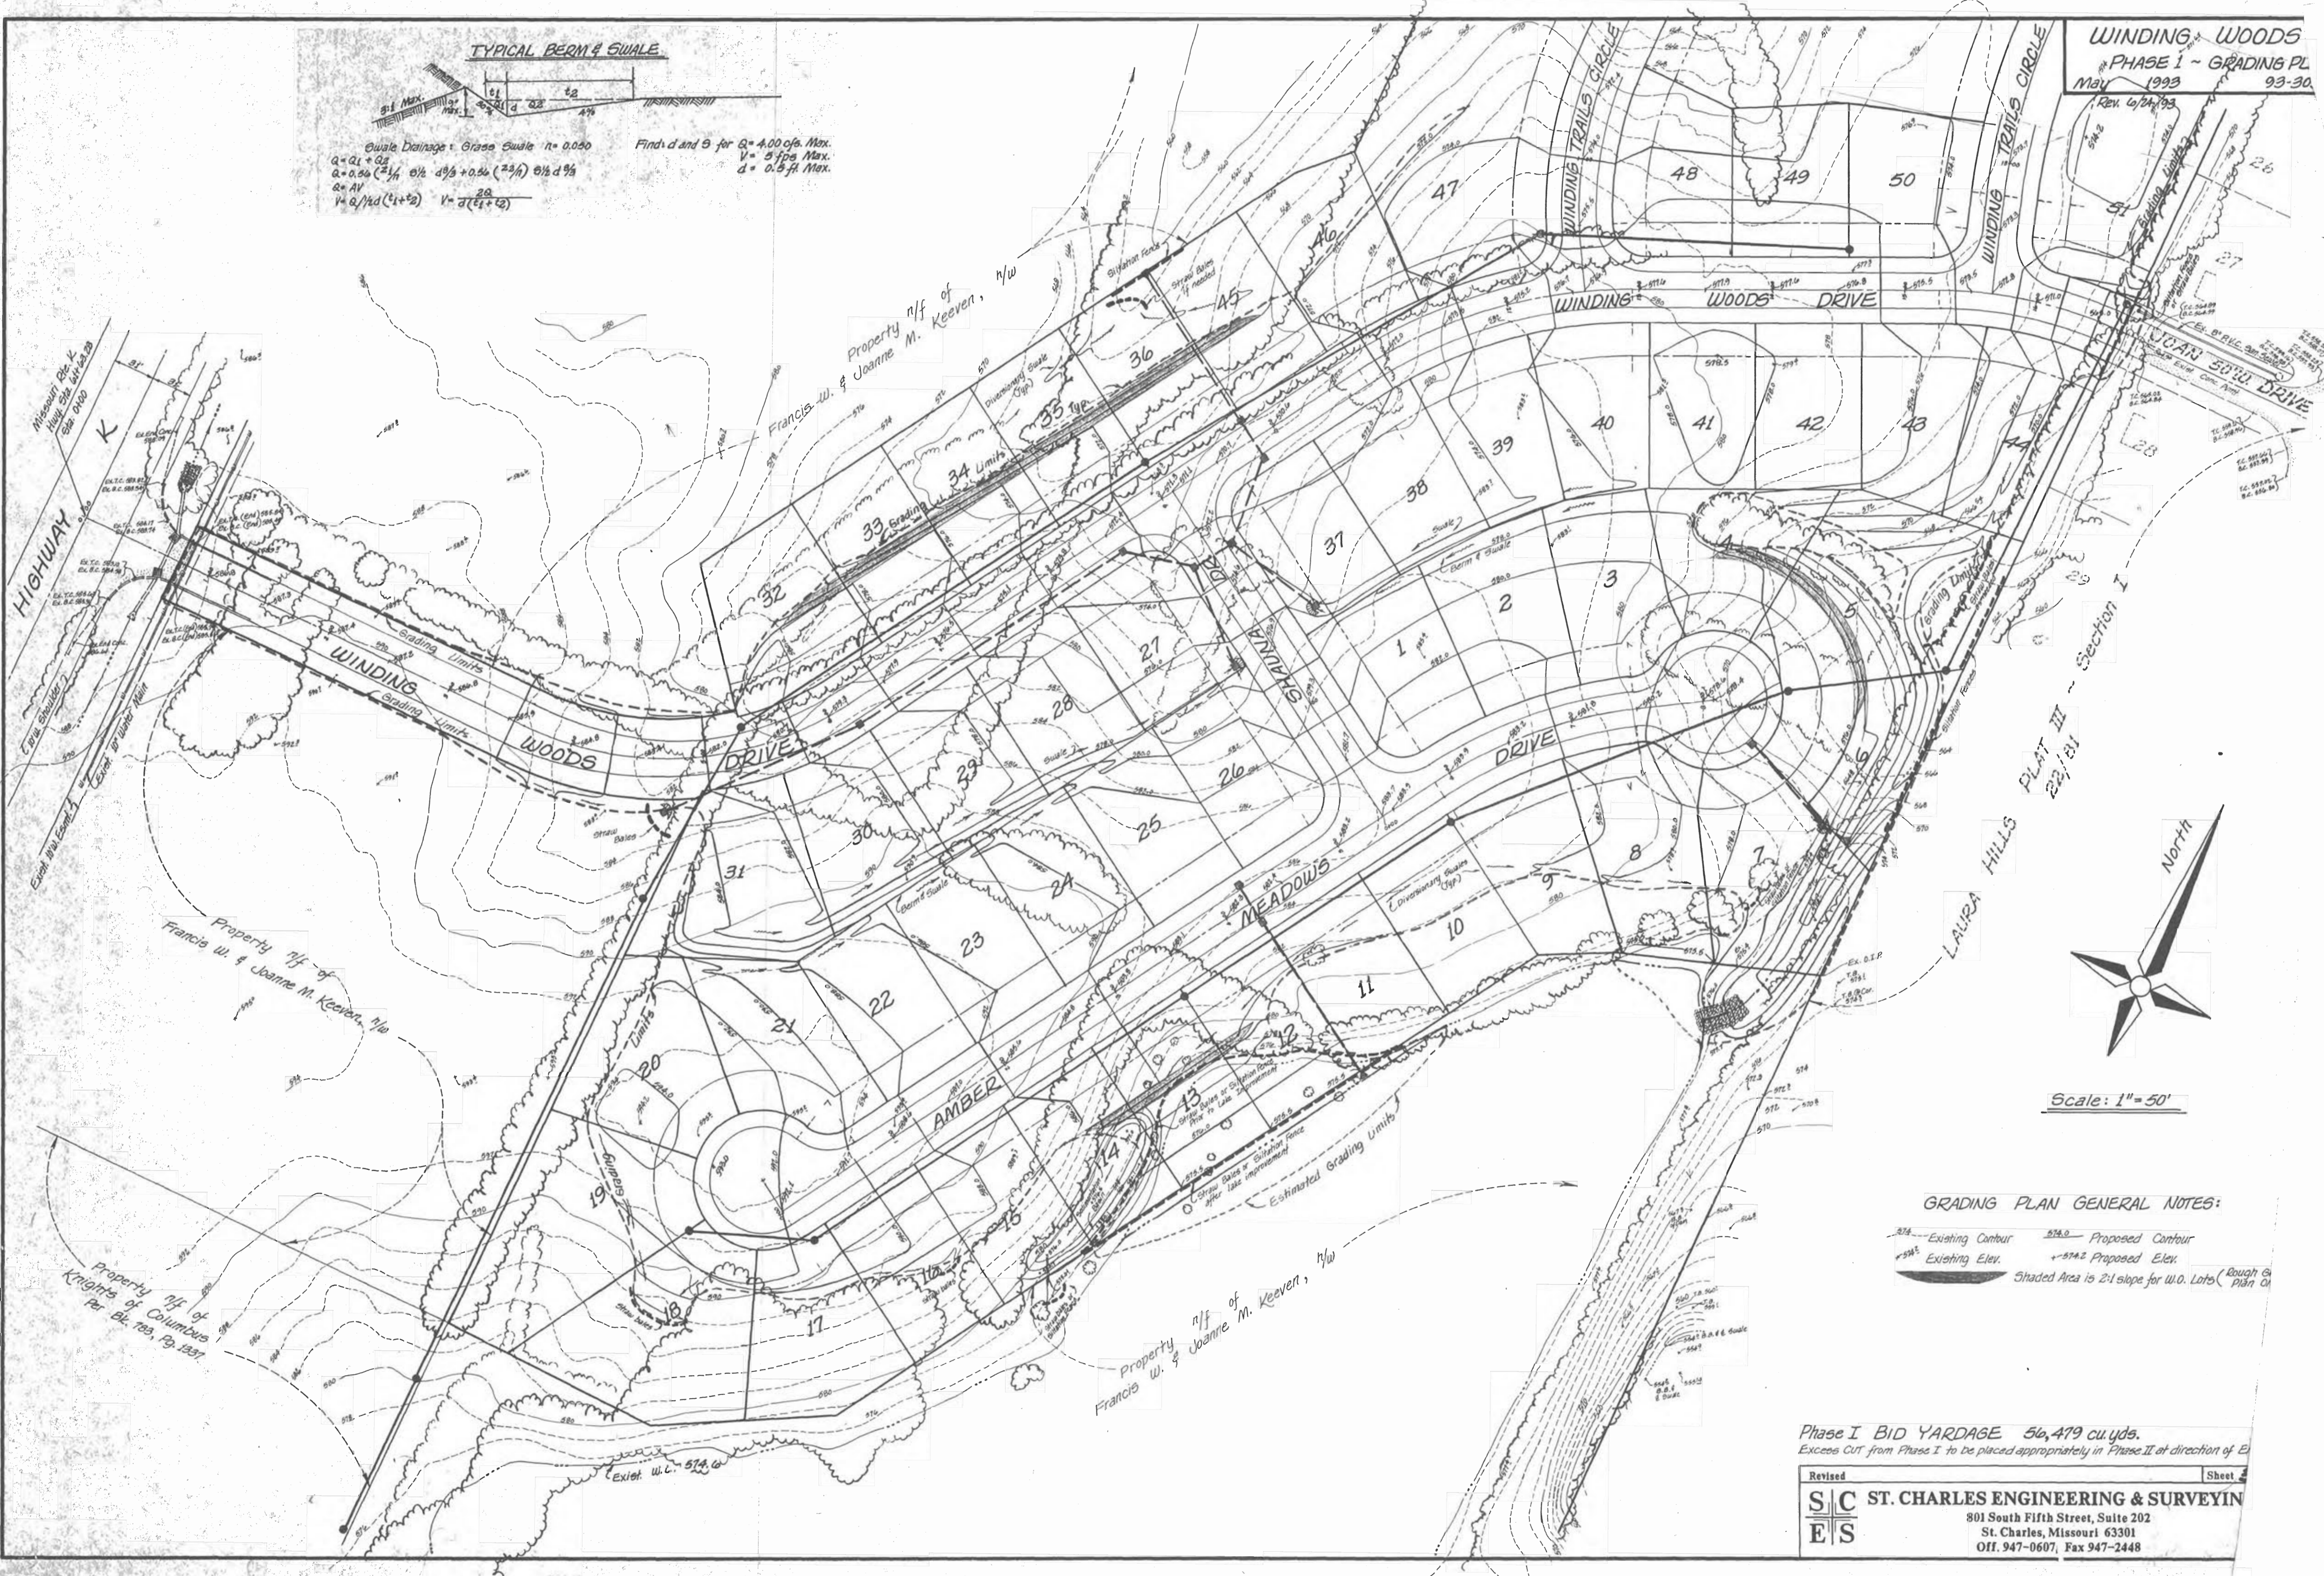


**WINDING WOODS**  
**PHASE I - GRADING PL.**  
 May 1993 93-30  
 Rev. 6/24/93

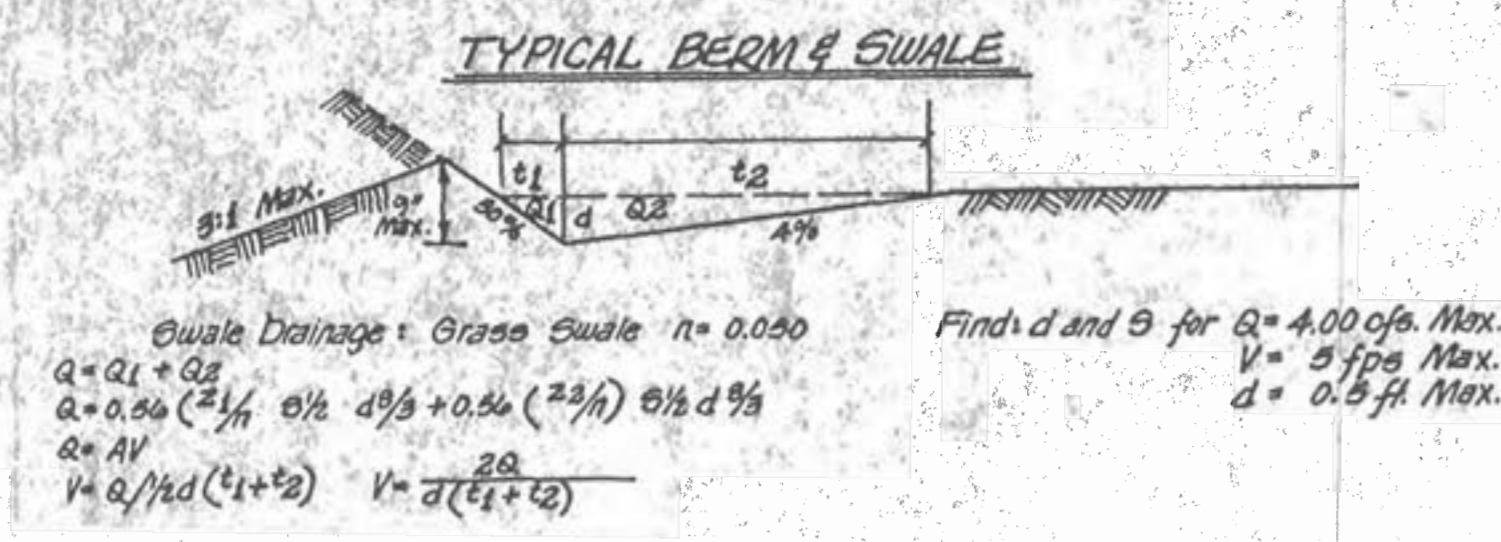

Scale: 1" = 50'

**GRADING PLAN GENERAL NOTES:**

- - - Existing Contour      - - - Proposed Contour
- - - Existing Elev.      - - - Proposed Elev.
- Shaded Area is 2:1 slope for W.O. Lots (Rough Plan Only)

Phase I BID YARDAGE 56,479 cu. yds.  
 Excess CUT from Phase I to be placed appropriately in Phase II at direction of E

Revised Sheet

**S C** **ST. CHARLES ENGINEERING & SURVEYING**  
**E S**  
 801 South Fifth Street, Suite 202  
 St. Charles, Missouri 63301  
 Off. 947-0607, Fax 947-2448