


SEE PLANS FOR RED ORCHARD

SEE PLANS FOR CYPRESS KNOLL

SEE PLANS FOR WAKE FOREST

SEE PLANS FOR FALCON HILL

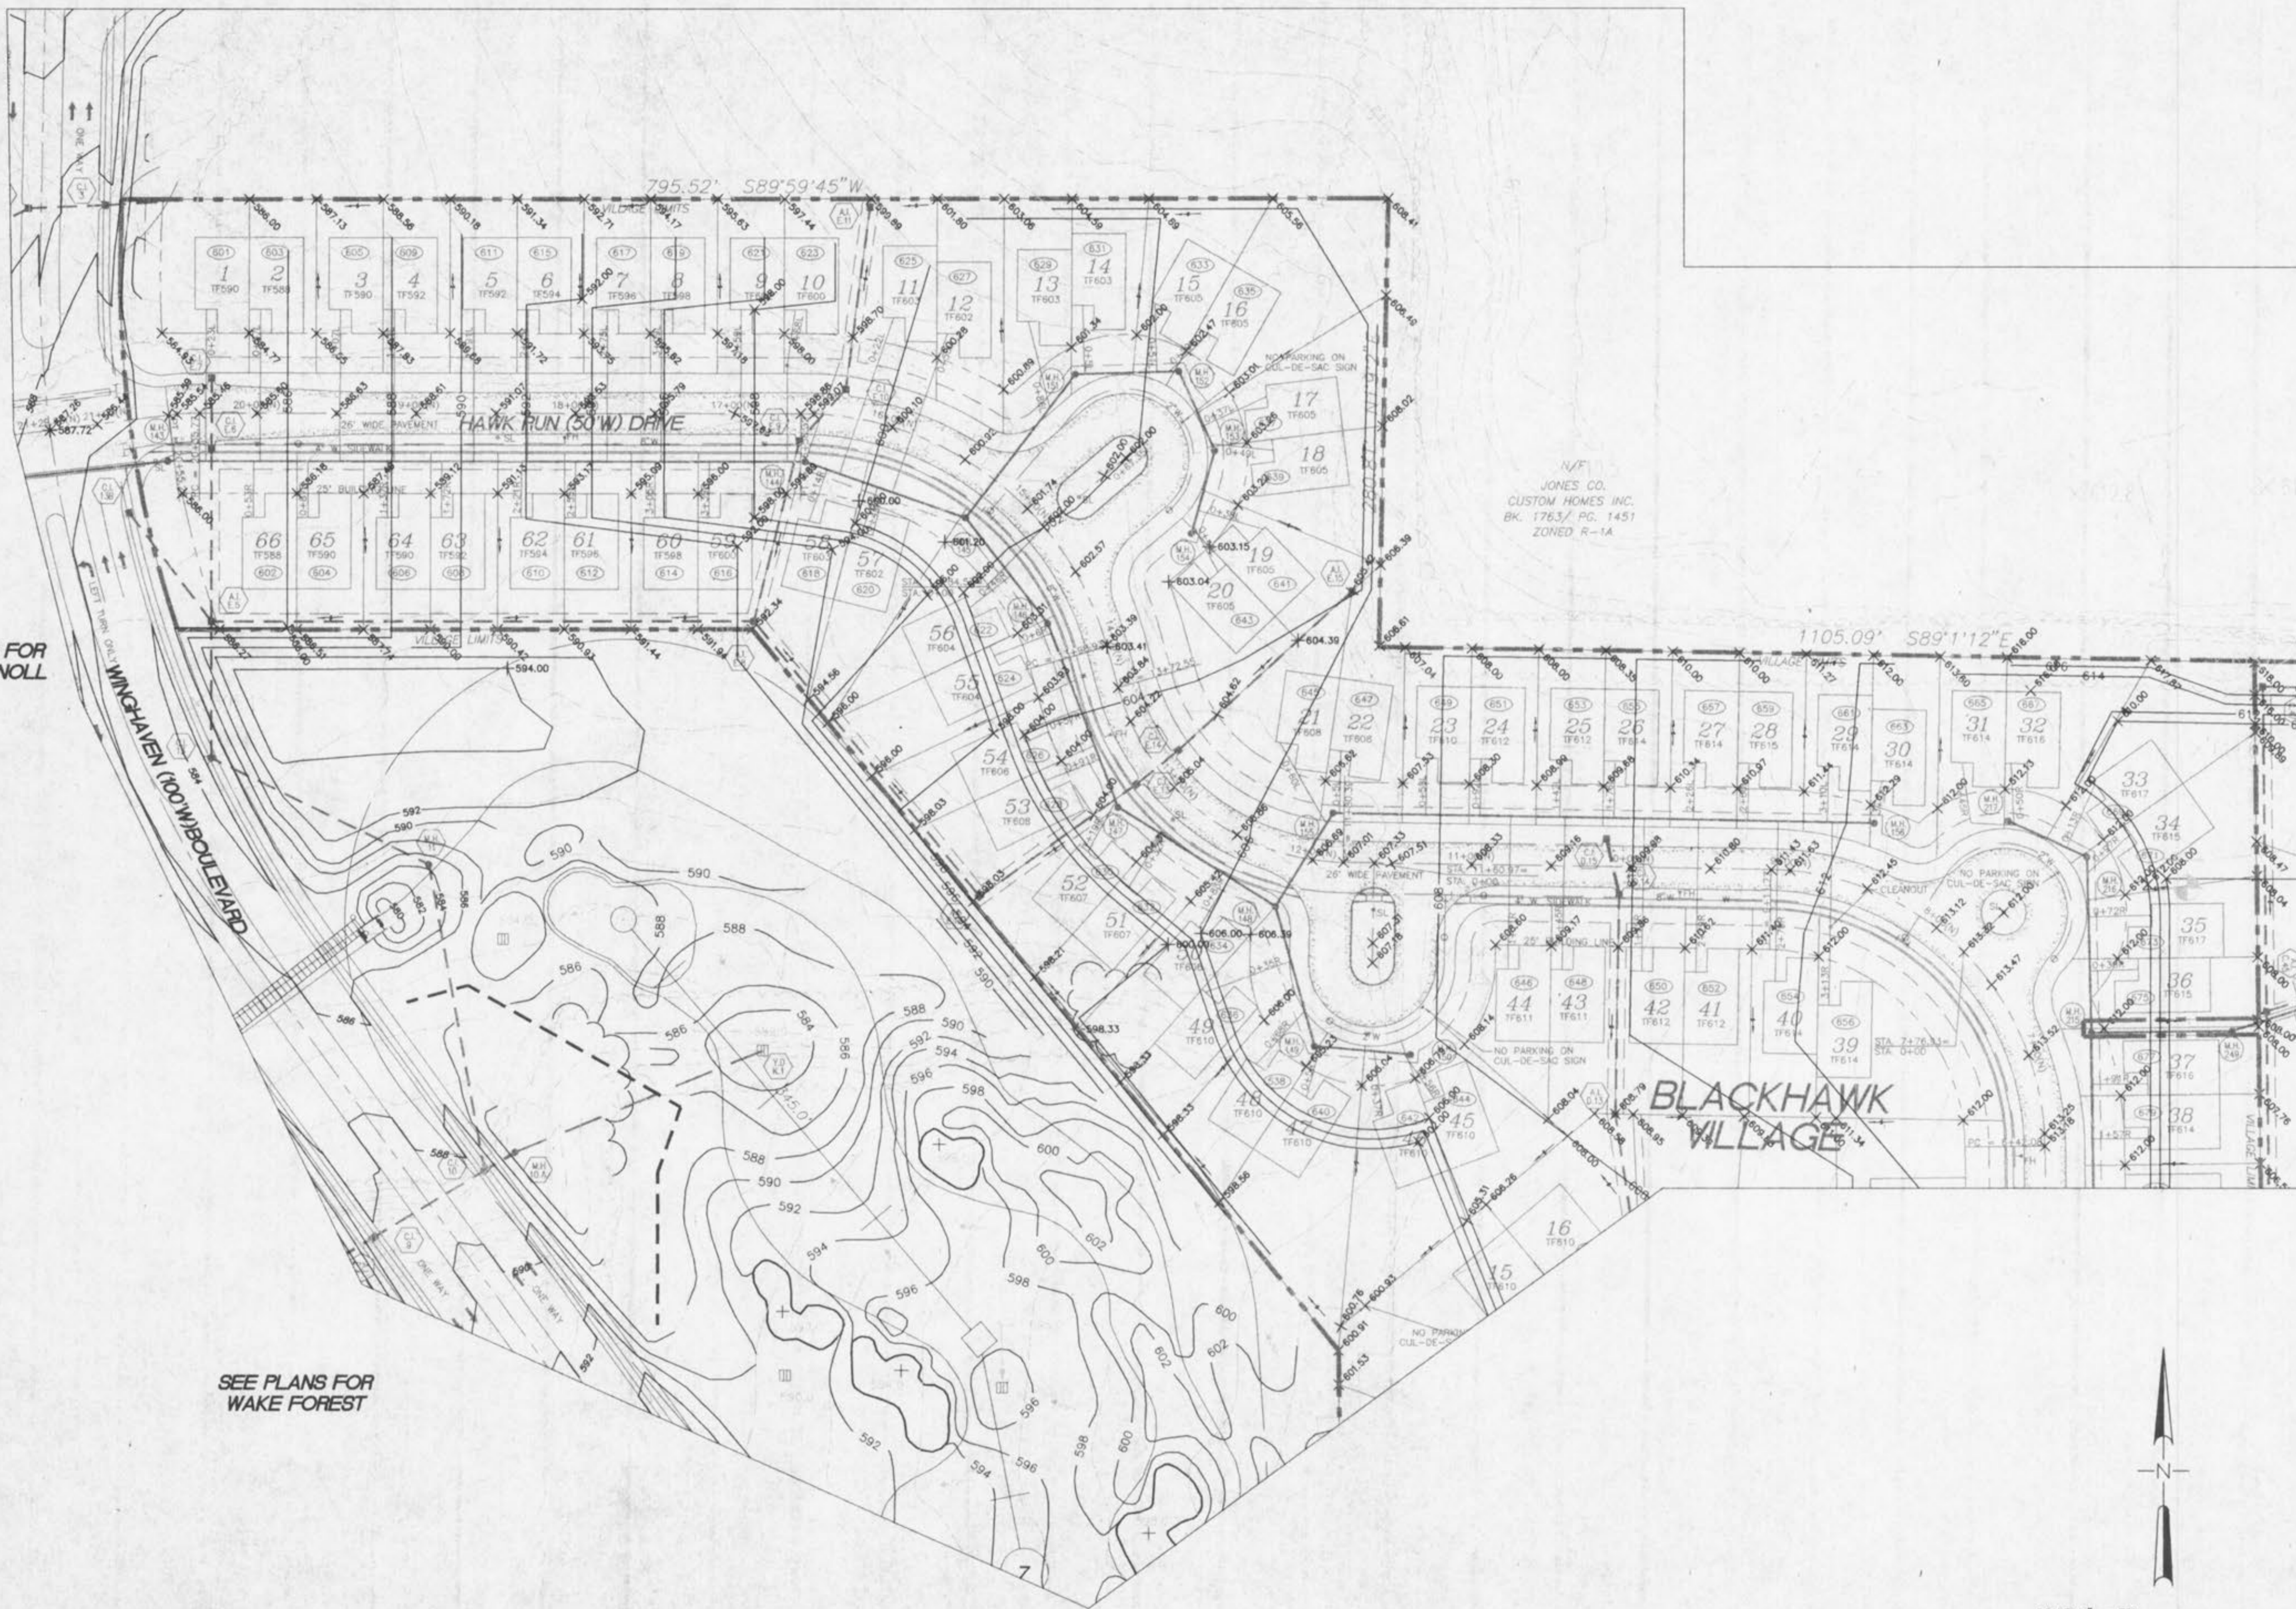

N/F
 JONES CO.
 CUSTOM HOMES INC.
 BK. 1763/ PG. 1451
 ZONED R-1A

WINGHAVEN PHASE I
 IMPROVEMENT PLANS FOR
 BLACK HAWK VILLAGE


PART OF U.S. SURVEY NO. 1669
 AND PART OF SECTIONS 11 & 12
 TOWNSHIP 46 NORTH, RANGE 2 EAST
 CITY OF FALCON, MISSOURI

Kuhlmann
 Design
 Group, Inc.
 #6 Westbury Drive
 St. Charles, Missouri 63301
 Tel: (314) 946-5566

St. Louis, Missouri
 St. Charles, Missouri
 St. Charles, Missouri

K d G

DISCLAIMER OF RESPONSIBILITY
 I hereby specify that the documents intended to be authorized by my seal are limited to this sheet and I hereby disclaim any responsibility for all other Drawings, Specifications, Estimates, Reports or other documents or instruments resulting in or intended to be used for any part or parts of the architectural or engineering project or works.

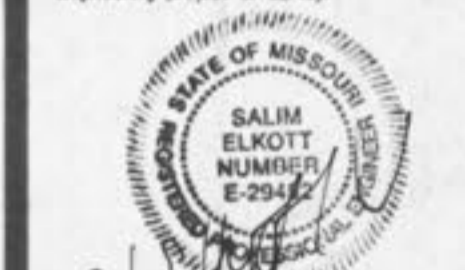

NO.	DATE	PER	DCSD
1	06/24/98	PER	DCSD

PROJECT NO. 970231	CONTRACT NO. 0002
DRAWN FPB	CHECKED SYE
DATE 05/29/98	

**BLACK HAWK
 GRADING PLAN**

SHEET 4 OF 20

C21

Copyright © 1998 Kuhlmann Design Group, Inc. All rights reserved.