


Scale in Feet
1" = 50'

POST ROAD (30' W)



WINGHAVEN
RESIDENTIAL L.L.C.
*MCBRIDE & SON
CORPORATE CENTER DRIVE
ST. LOUIS, MISSOURI 63005
PHONE (314) 537-2000

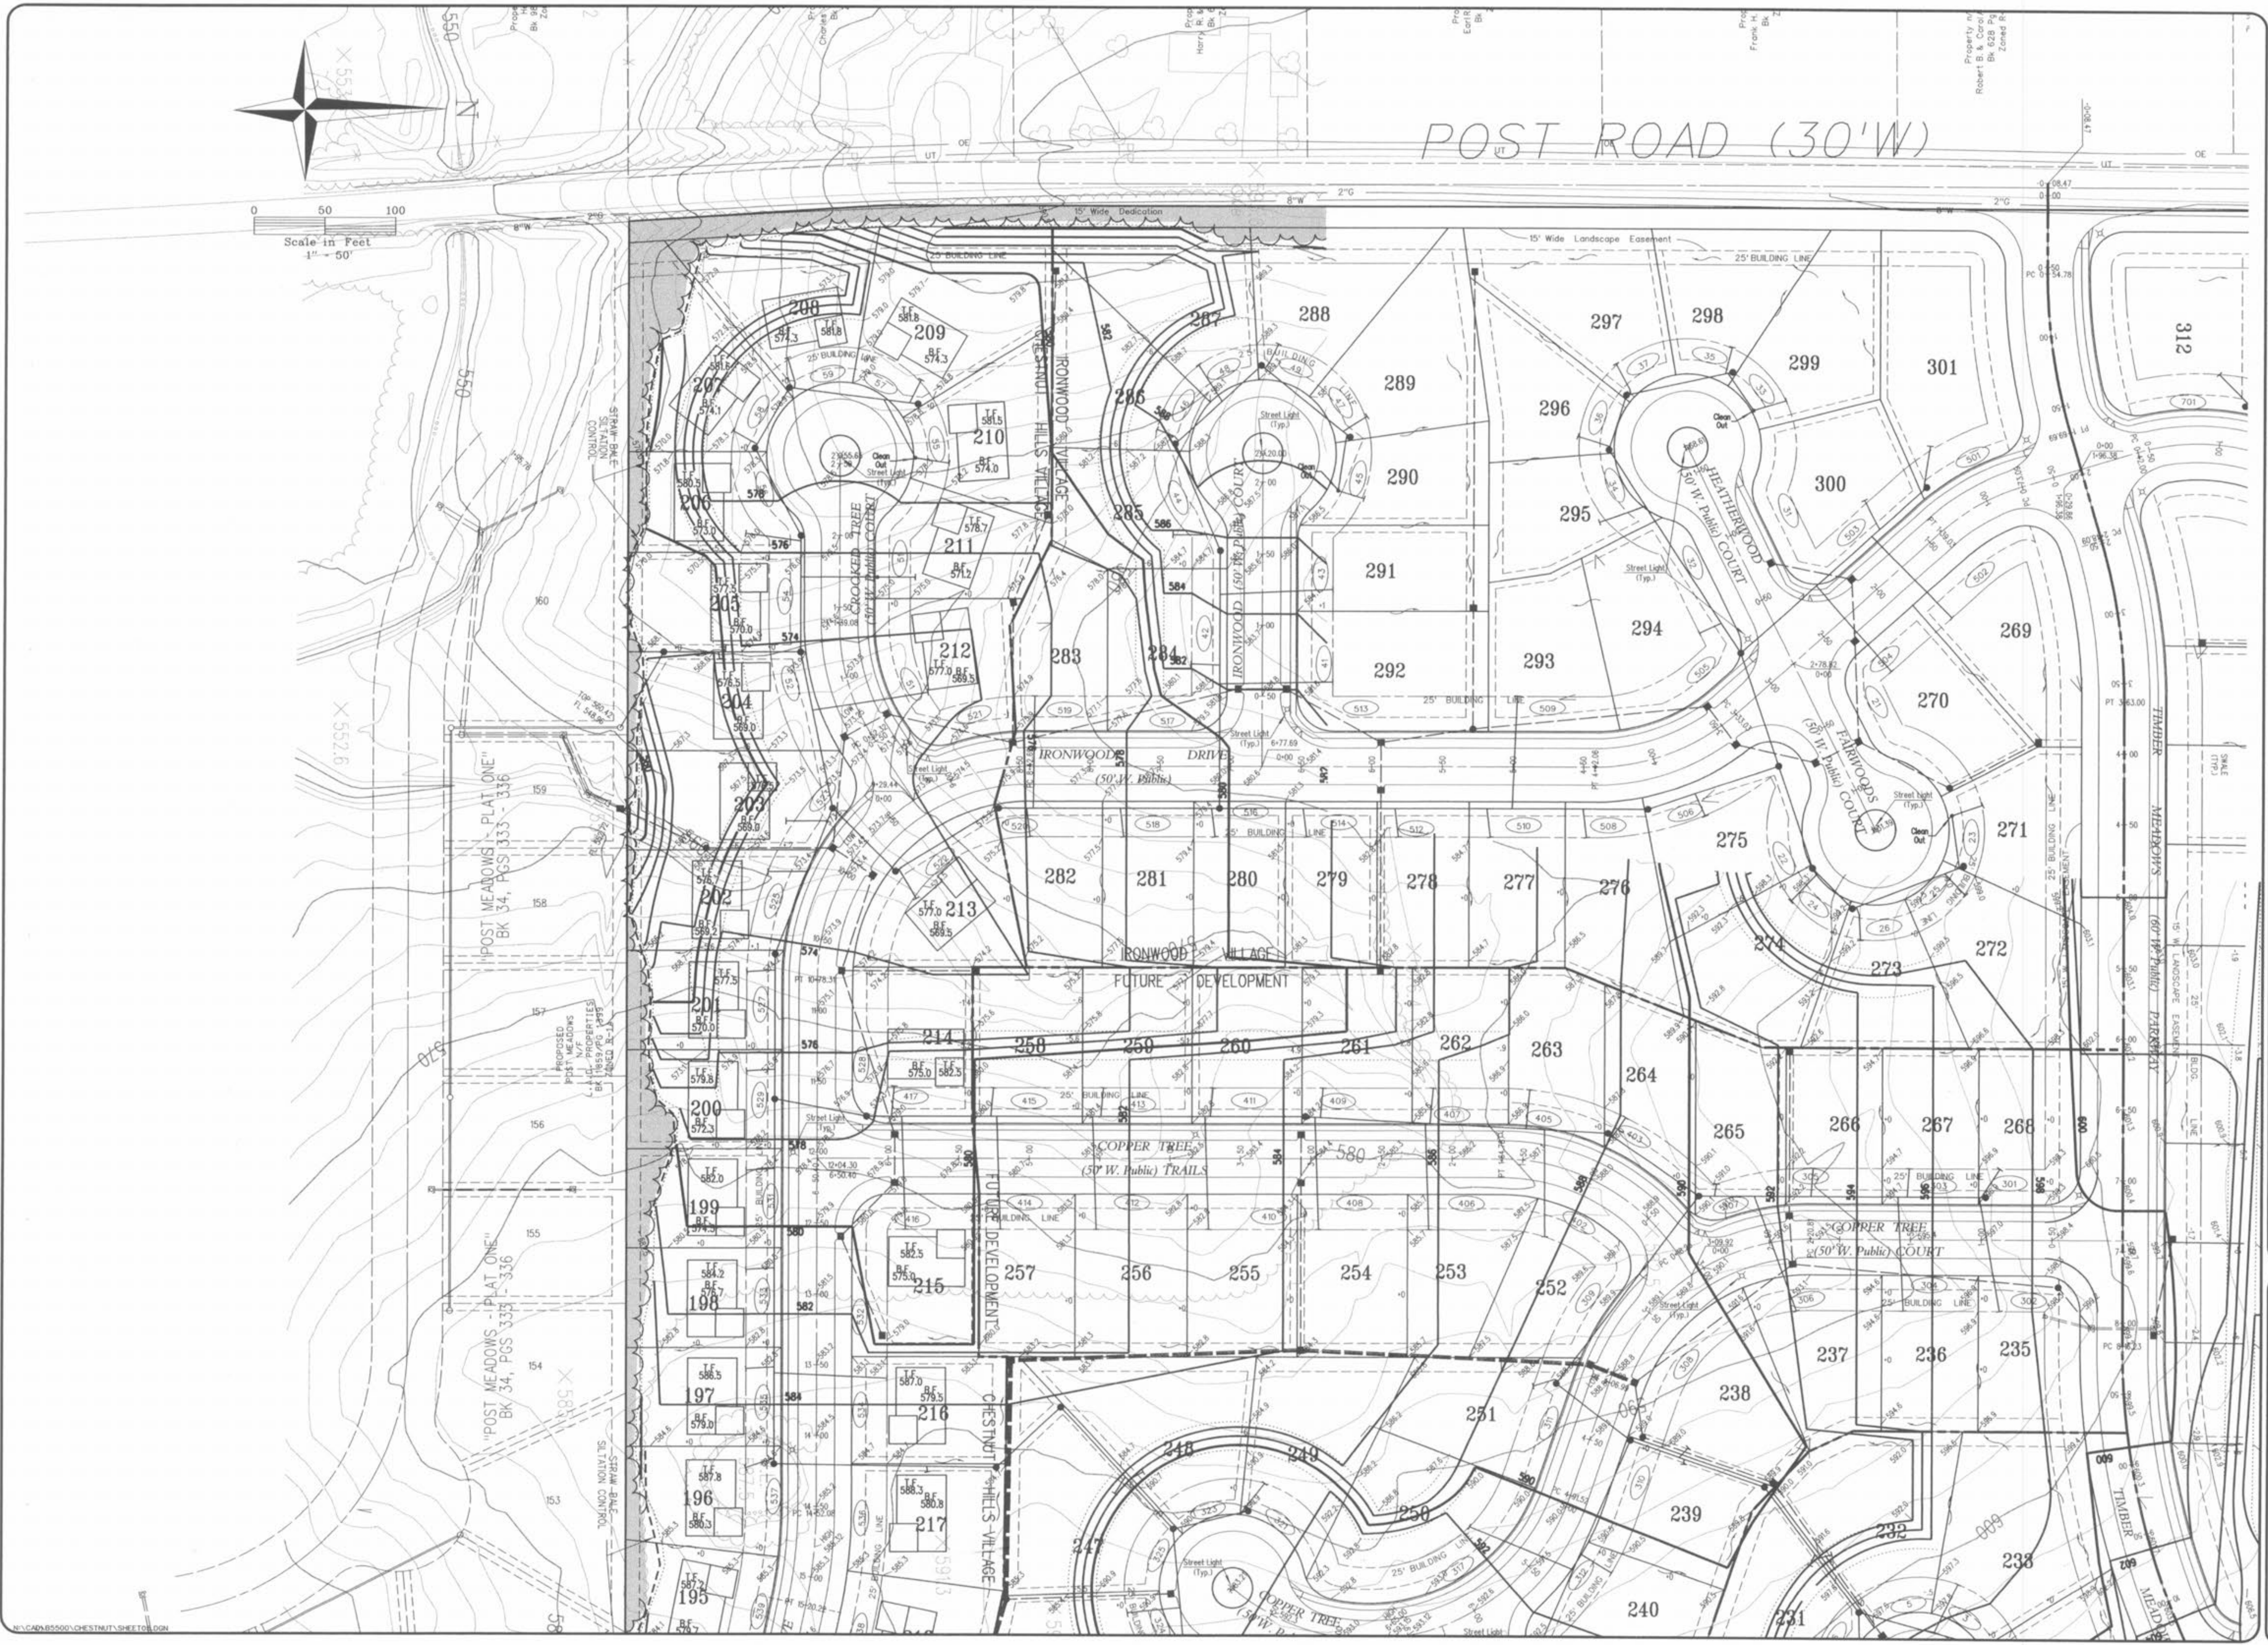

WINGHAVEN™
CHESTNUT HILLS VILLAGE

GRADING PLAN
Design By: R.L.M.
Drawn By: G.A.S.
Checked By: E.A.K.
5600
8-16-99
5