



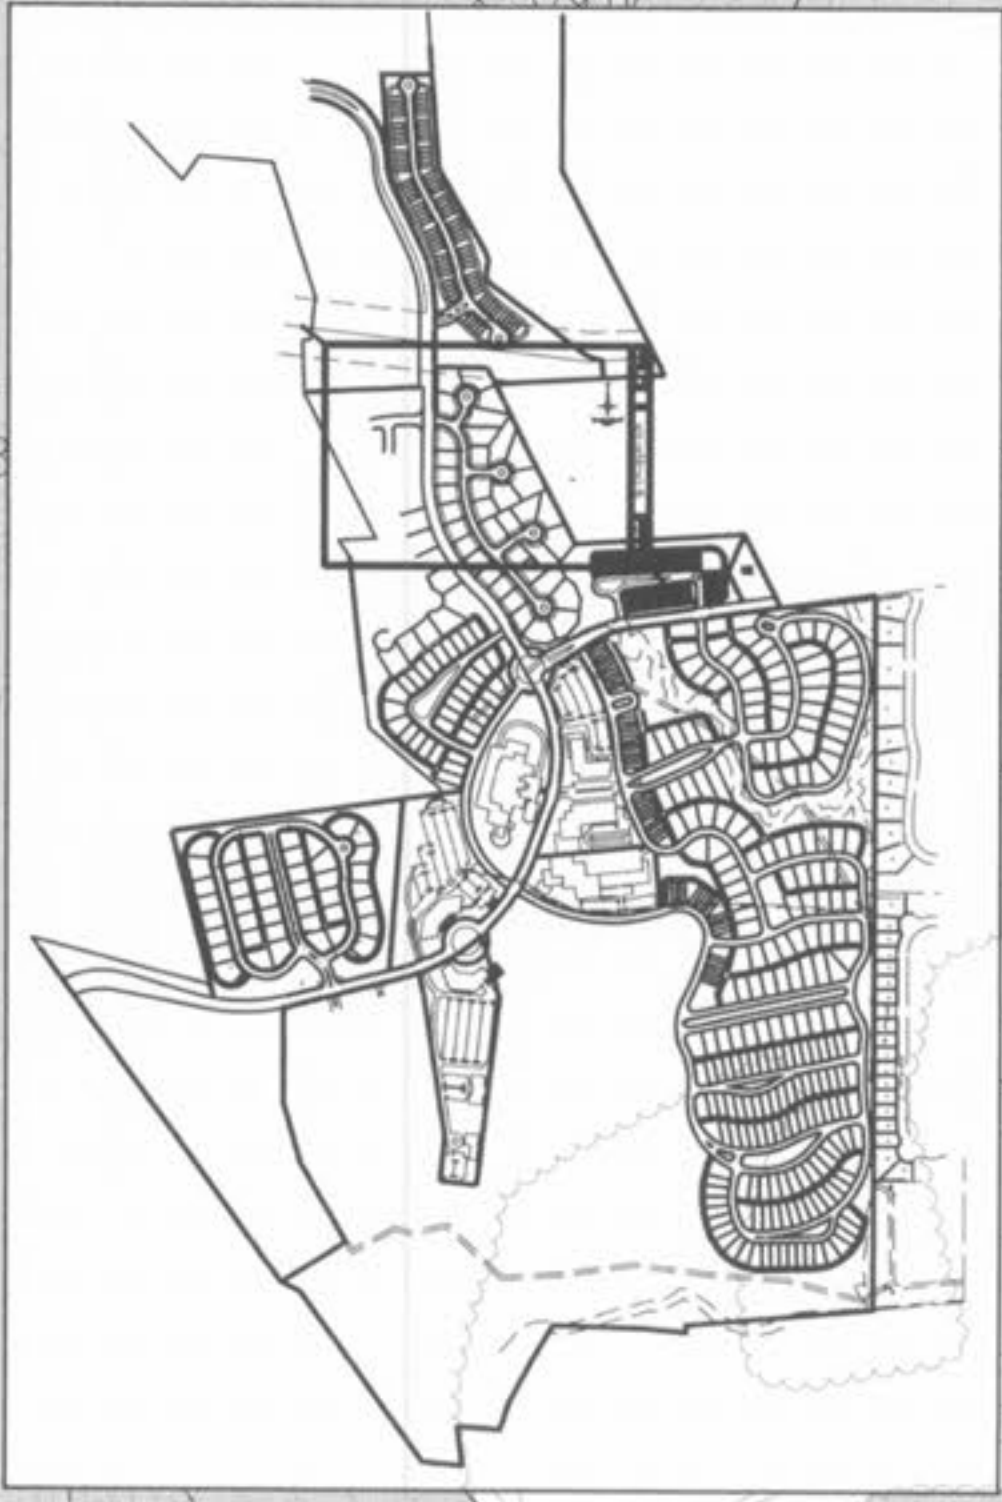

There is no flood plain on this sheet per FIRM map No. 29183C0430 E dated August 2, 1996.

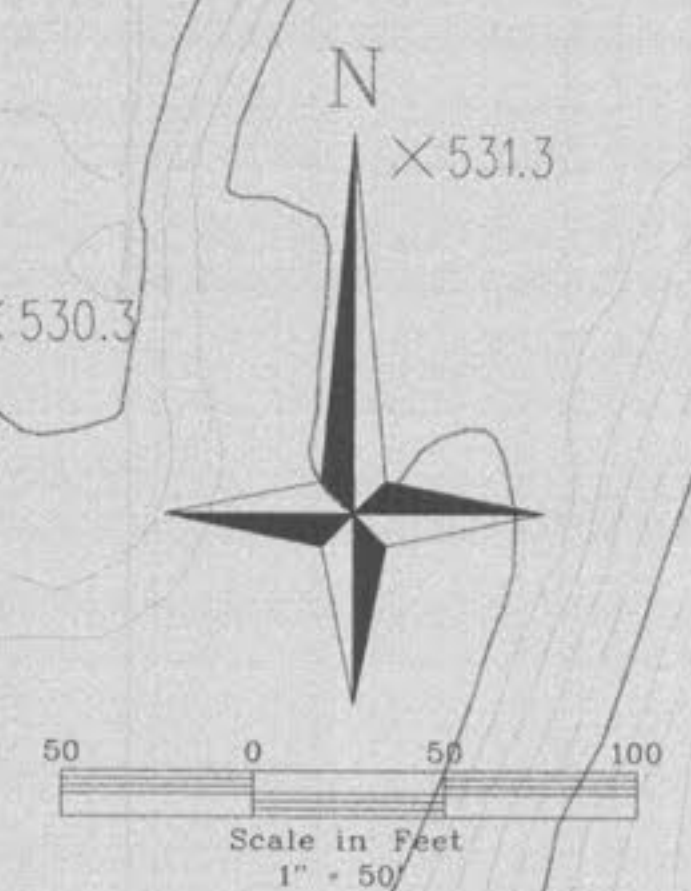

**WINGHAVEN**  
RESIDENTIAL L.L.C.  
\*L.MCBRIDE & SON  
CORPORATE CENTER DRIVE  
ST. LOUIS, MISSOURI 63005  
PHONE (314) 537-2000



# WINGHAVEN

VILLAGE "B"

**GRADING PLAN**

Design By: E.D.K.  
Drawn By: D.K.L.  
Checked By: E.A.K.

6600

10/26/00

**05**