


FIRM MAP

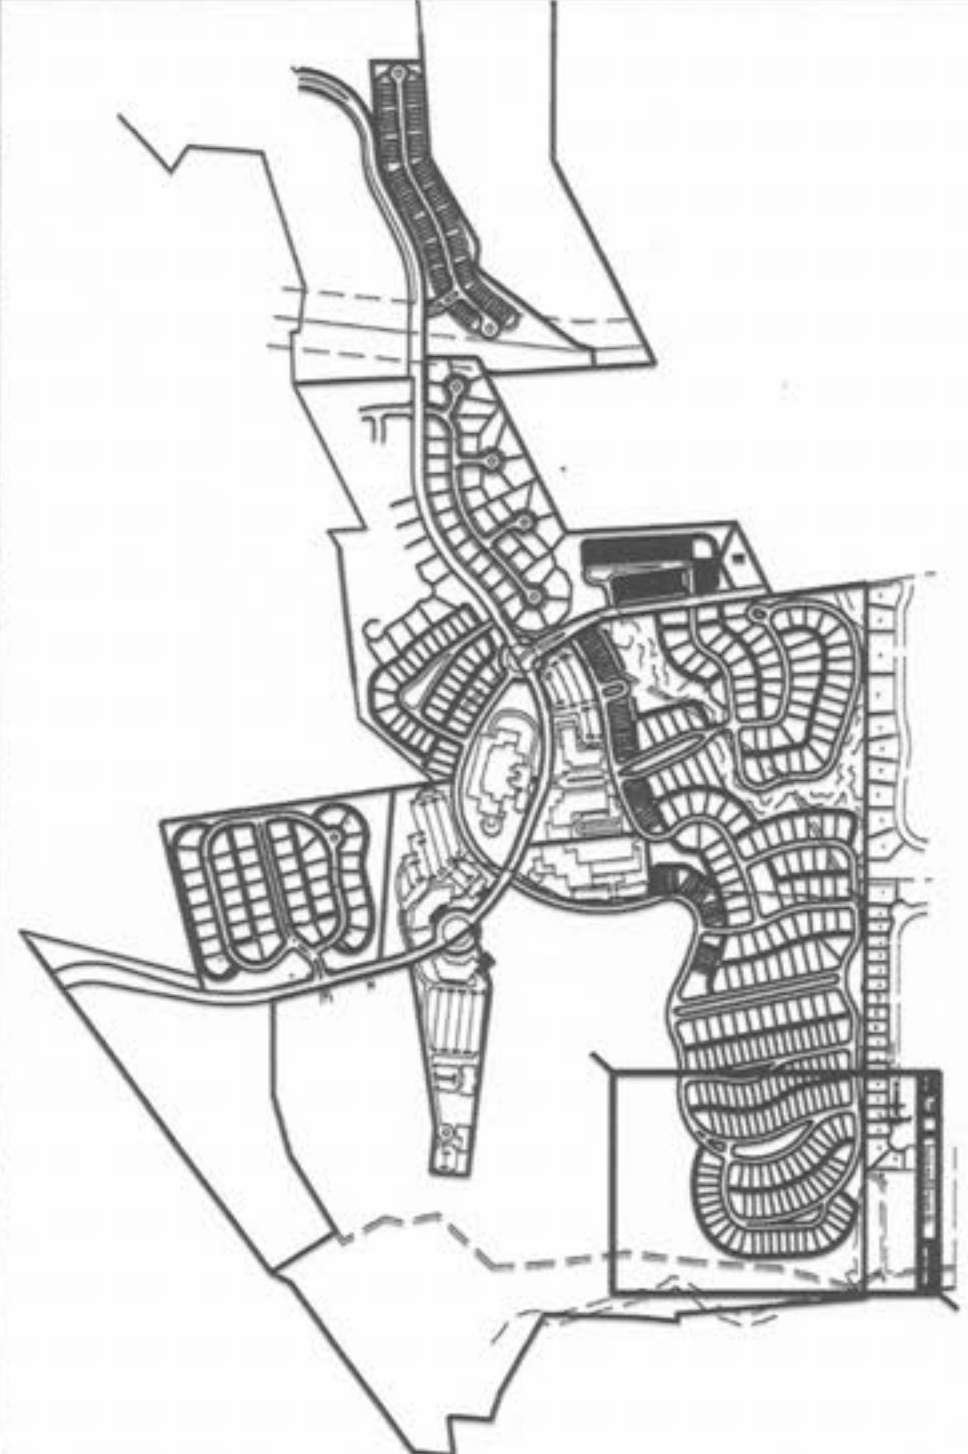


INTERIM DIVERSION SWALE TO DIRECT RUNOFF TO PROPOSED SILT BASIN.

INTERIM DIVERSION SWALE TO DIRECT RUNOFF TO PROPOSED SILT BASIN.

INTERIM DIVERSION SWALE TO DIRECT RUNOFF TO PROPOSED SILT BASIN.



Scale in Feet
1" = 50'

 

WINGHAVEN
RESIDENTIAL L.L.C.
*1 MCBRIDE & SON
CORPORATE CENTER DRIVE
ST. LOUIS, MISSOURI 63005
PHONE (314) 537-2000



WINGHAVEN

VILLAGE "E"

SITE PLAN

Design By: G.A.S.
Drawn By: M.W.M.
Checked By: E.A.K.

6500
01/04/11
12

Flood plain Zone AE as depicted on FIRM map No. 29183C04300E dated August 2, 1996 is shown on this sheet.