


P:\CURRENT\DRAWINGS\1451\1451 SITE PLAN.DWG: 1/19/2010

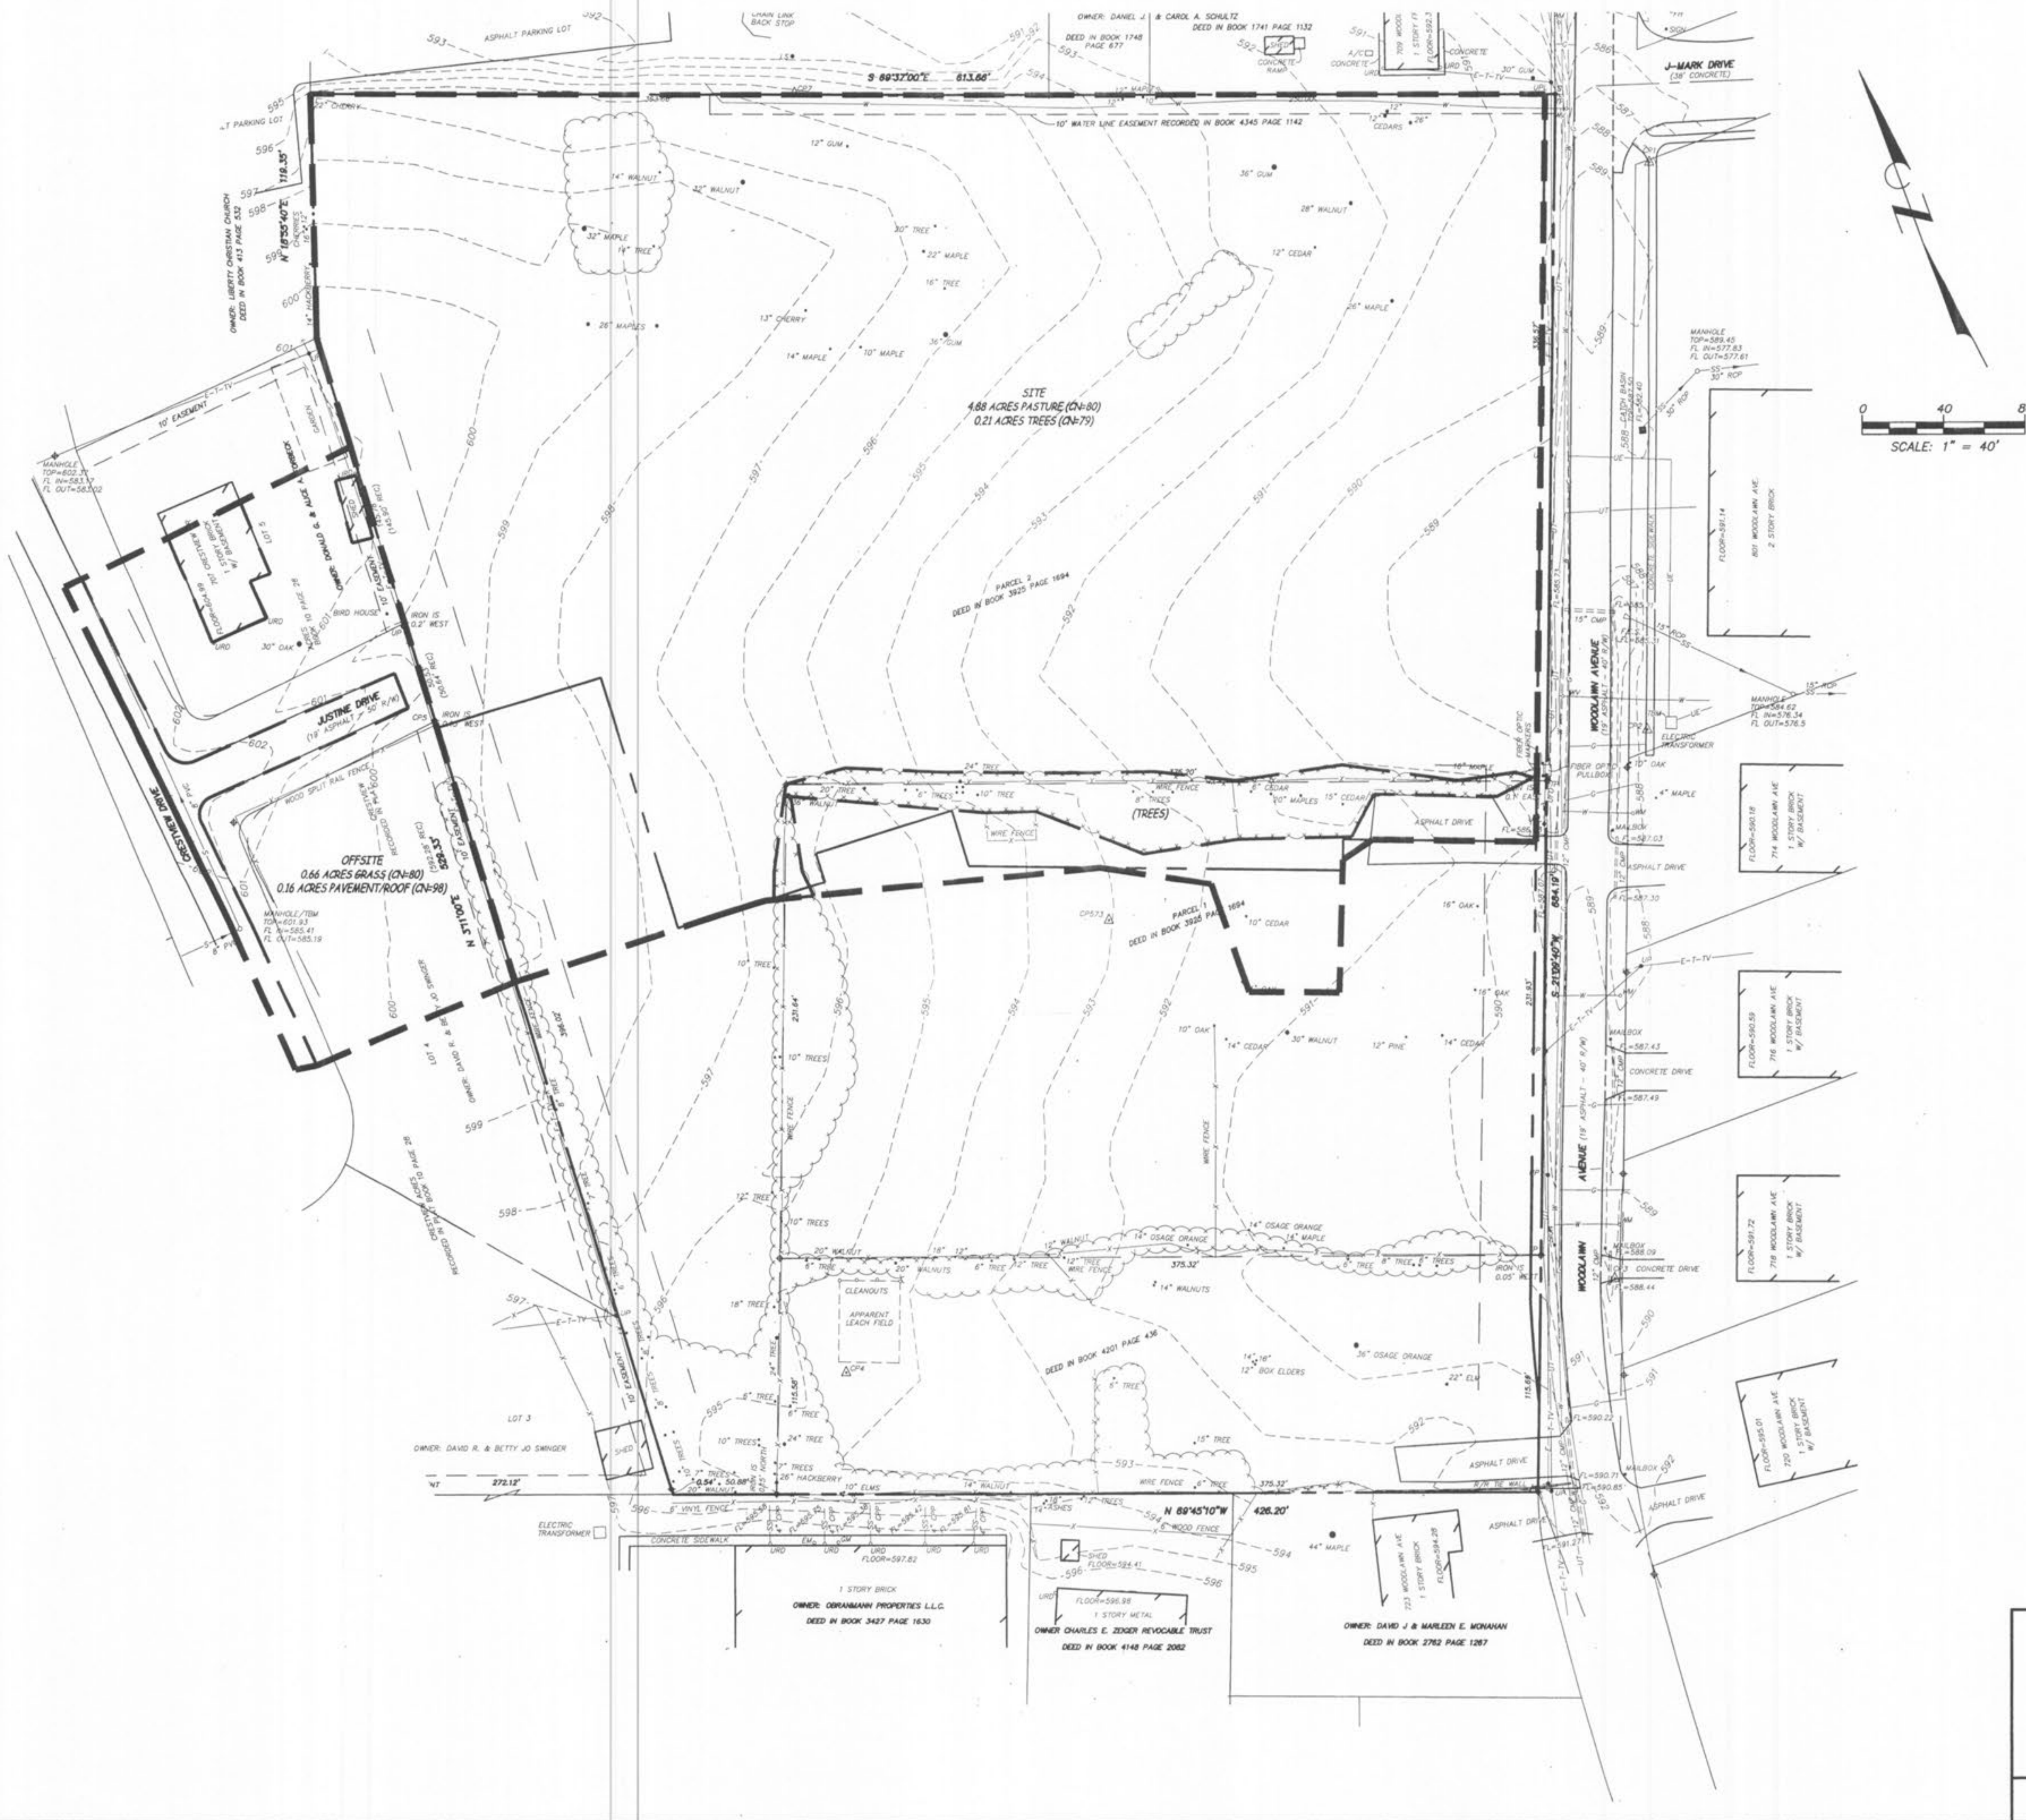


PLANNING & DEVELOPMENT #1804.08 APPROVED AUGUST 6, 2009

PRE DEVELOPMENT DRAINAGE AREA MAP

WOODBURY PLACE

ST. CHARLES COUNTY, O'FALLON, MISSOURI

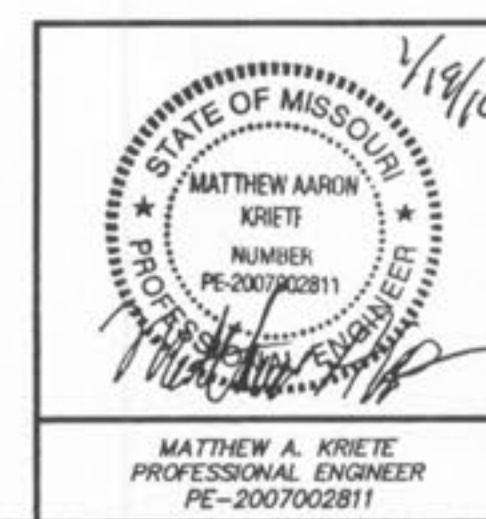

Surveyed: --		Revised
Drawn: BR		
Checked: TOC/AM		
Scale 1" = 40'	Date JANUARY 19, 2010	Job 11354
Sheet C126		

MATTHEW A. KRIETE
PROFESSIONAL ENGINEER
PE-2007002811

Engineering Surveys & Services
1113 Fay Street
Columbia, Missouri
573-449-2646
Missouri Engineering Corporation # 2004005018