



TYPICAL SIGN PLACEMENT
NOT TO SCALE

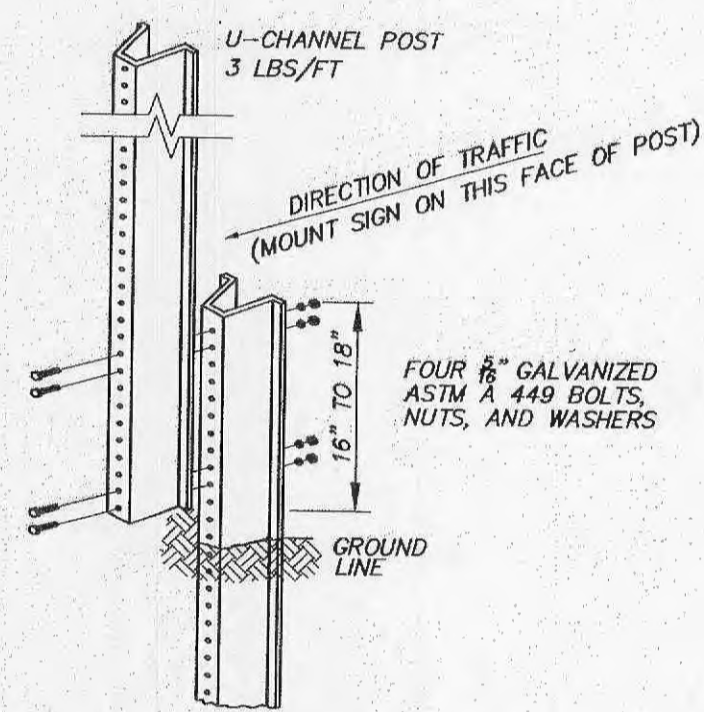


- NOTES:
1. STUB HEIGHT AND SPLICE LAP SHALL BE 16" TO 18".
 2. SPLICE SHALL NOT EXTEND BELOW THE GROUND.
 3. ONLY ONE SPLICE WILL BE ALLOWED PER POST.
 4. USE OF SPLICE IS OPTIONAL.
 5. ALL POSTS SHALL BE EMBEDDED A MINIMUM OF 3 FEET.
 6. SIGNS SHALL BE 7" MIN. FROM FINISH GRADE TO BOTTOM OF LOWEST MOUNTED SIGN.

SIGN POST DETAIL
NOT TO SCALE

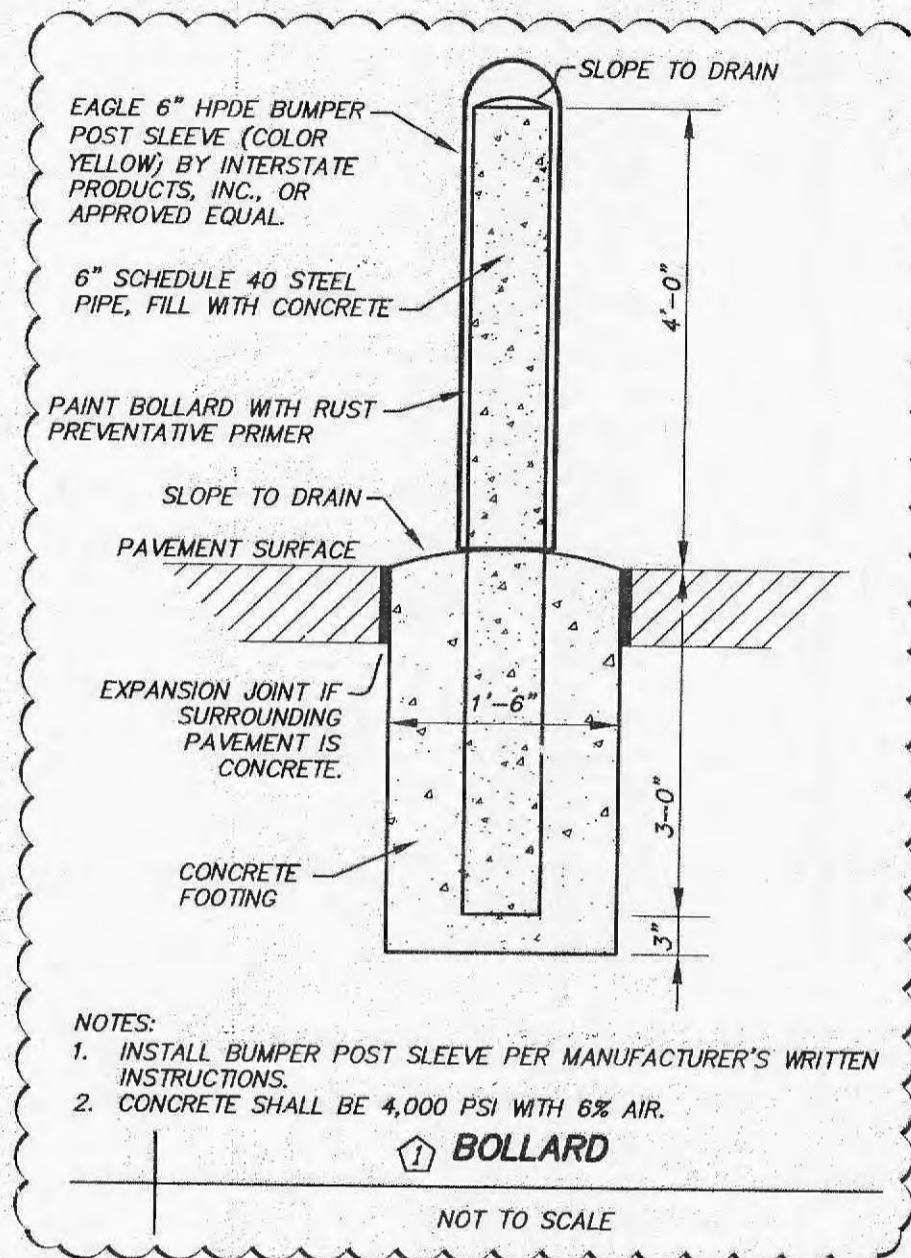


- NOTES:
1. INSTALL BUMPER POST SLEEVE PER MANUFACTURER'S WRITTEN INSTRUCTIONS.
 2. CONCRETE SHALL BE 4,000 PSI WITH 6% AIR.

BOLLARD
NOT TO SCALE

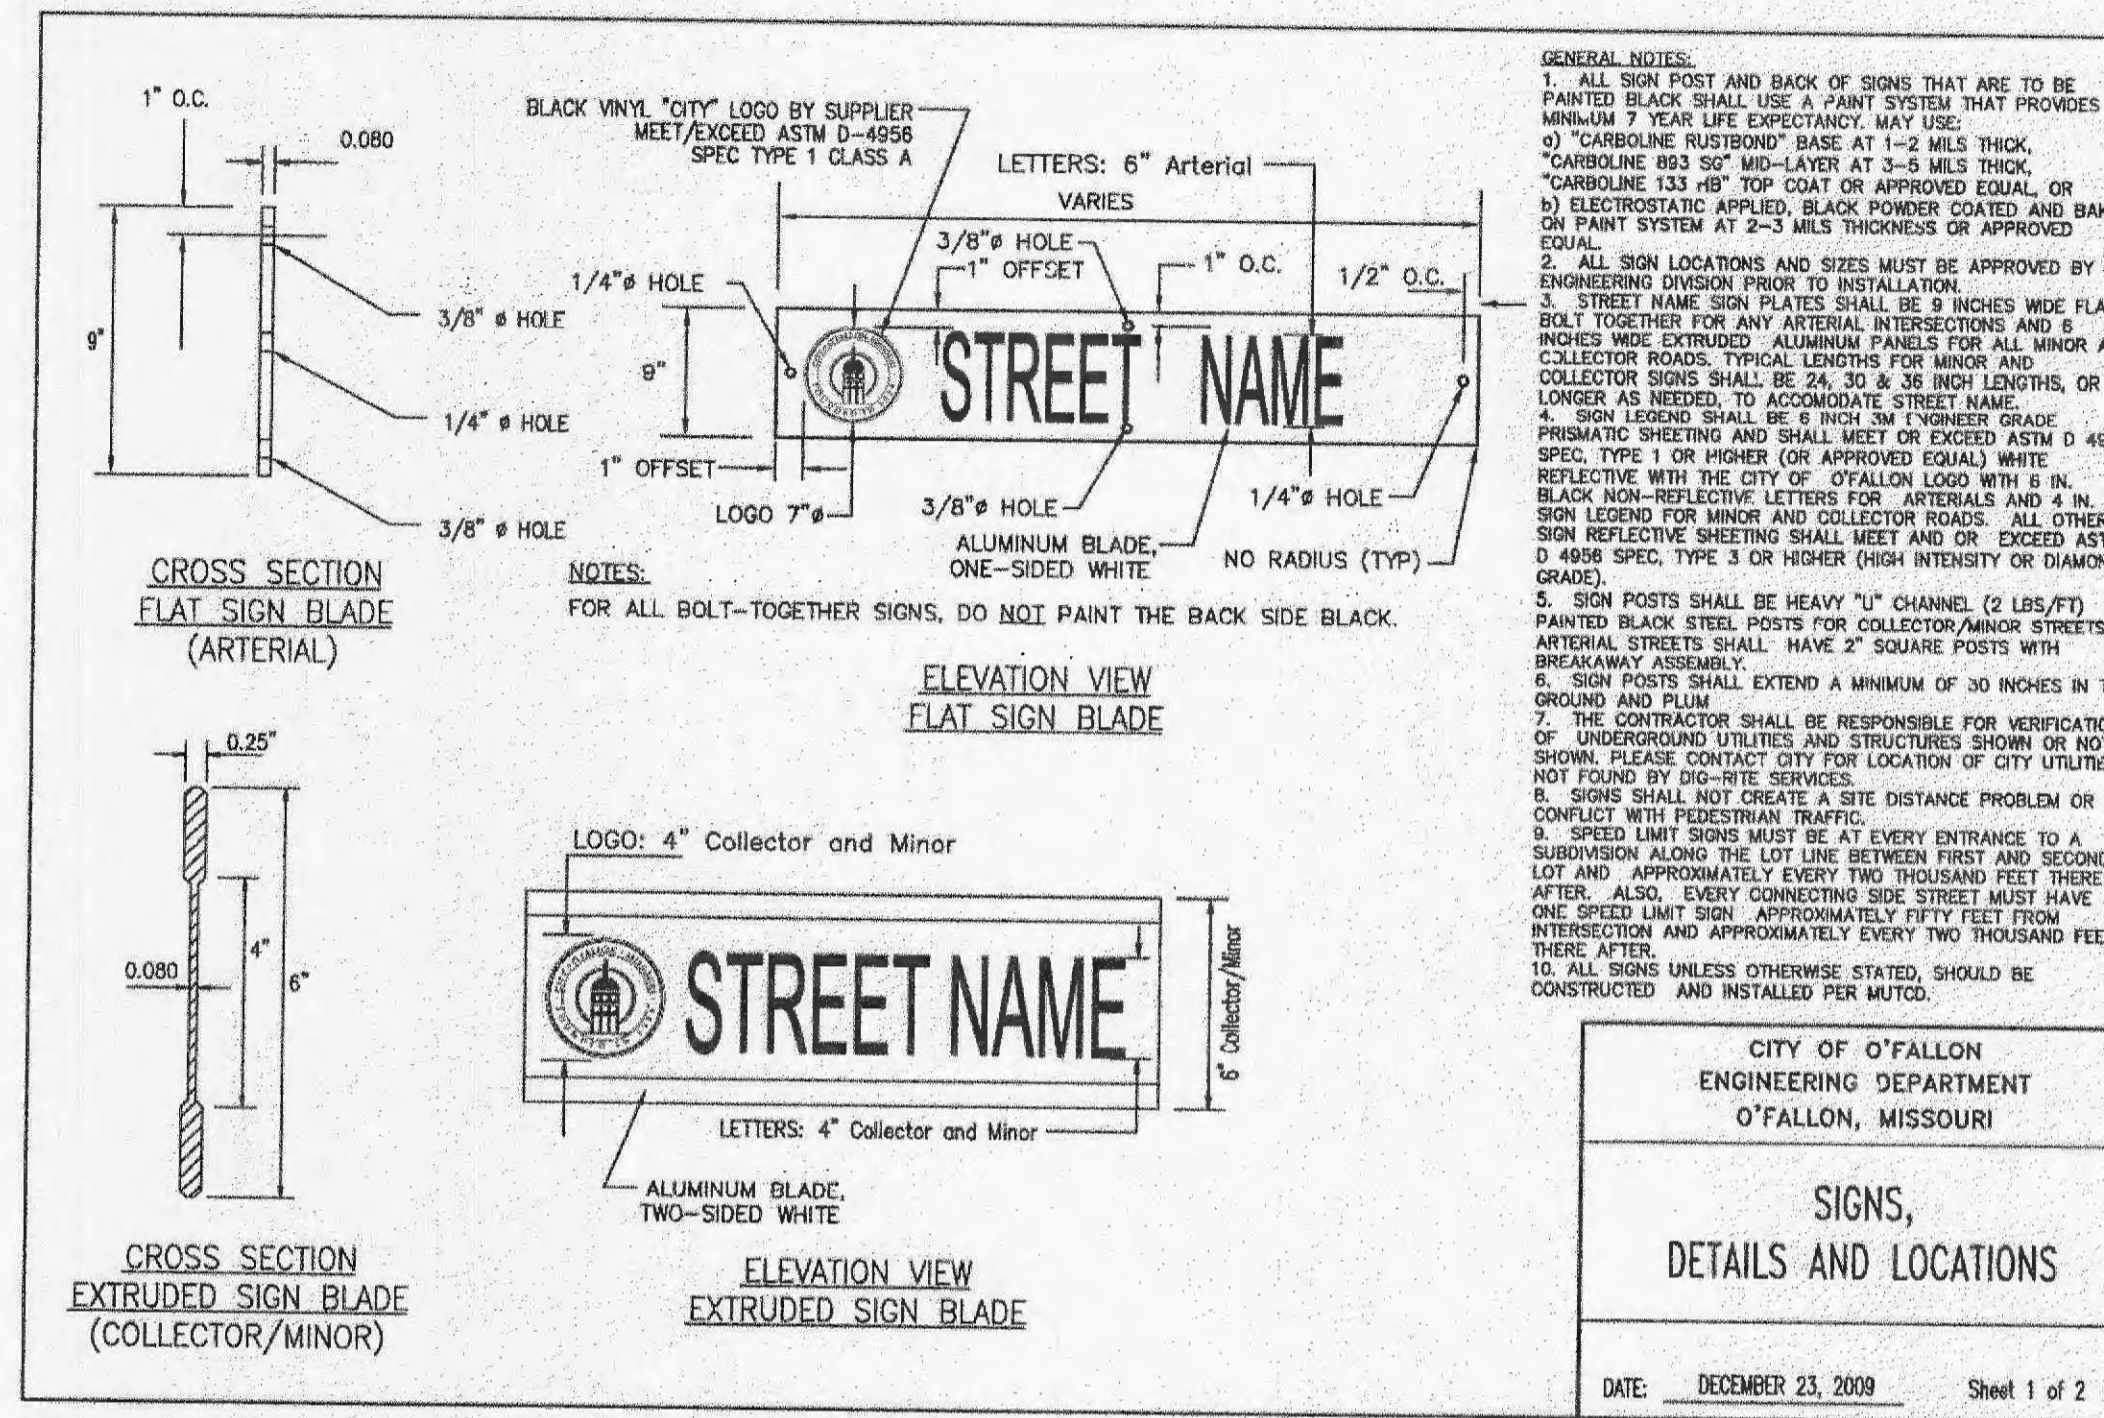


D3-1 "WOODBURY PLACE CIRCLE" SIGN
NOT TO SCALE

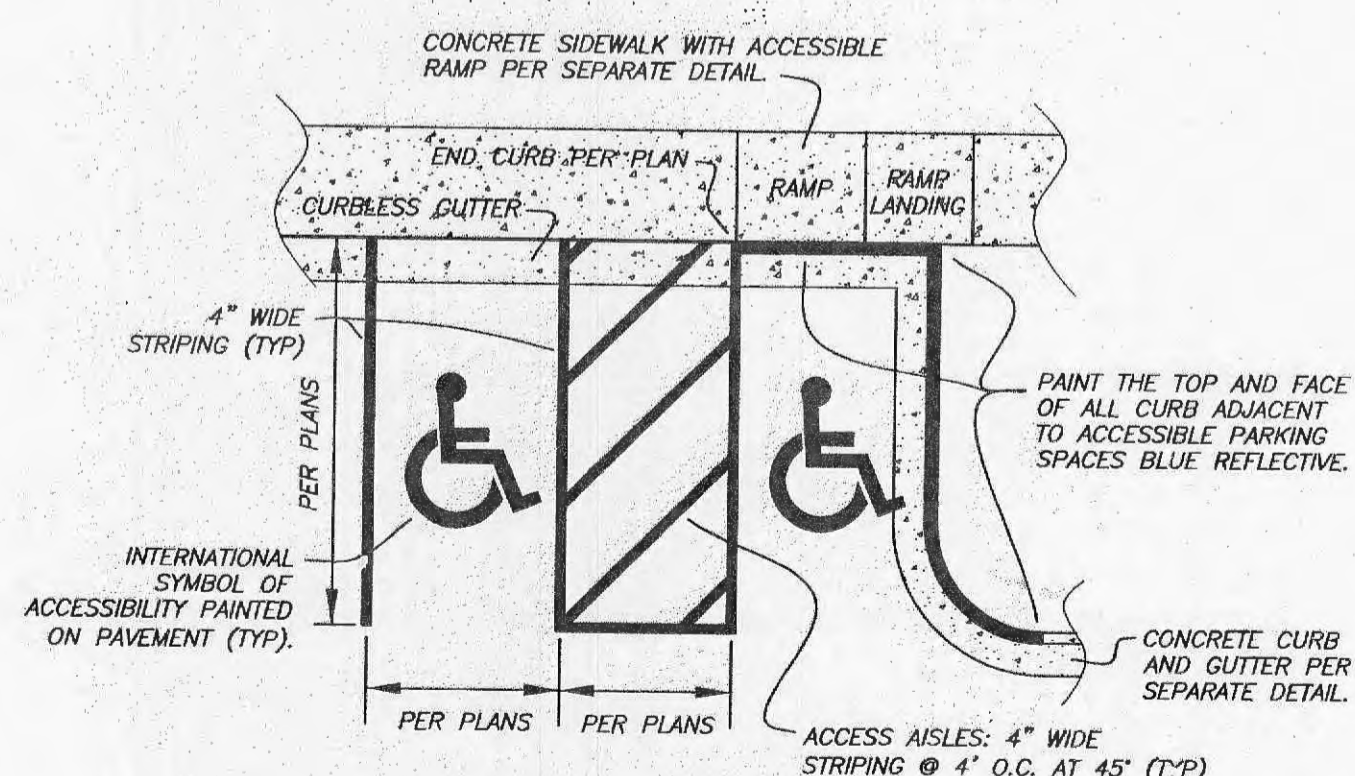

- NOTES:
1. ALL ACCESSIBLE STRIPING SHALL BE BLUE REFLECTIVE.
 2. ALL PAVEMENT WITHIN ACCESSIBLE PARKING AREAS SHALL BE AT 2% OR LESS SLOPE IN ALL DIRECTIONS.

ACCESSIBLE PARKING STALL STRIPING FOR MISSOURI
NOT TO SCALE

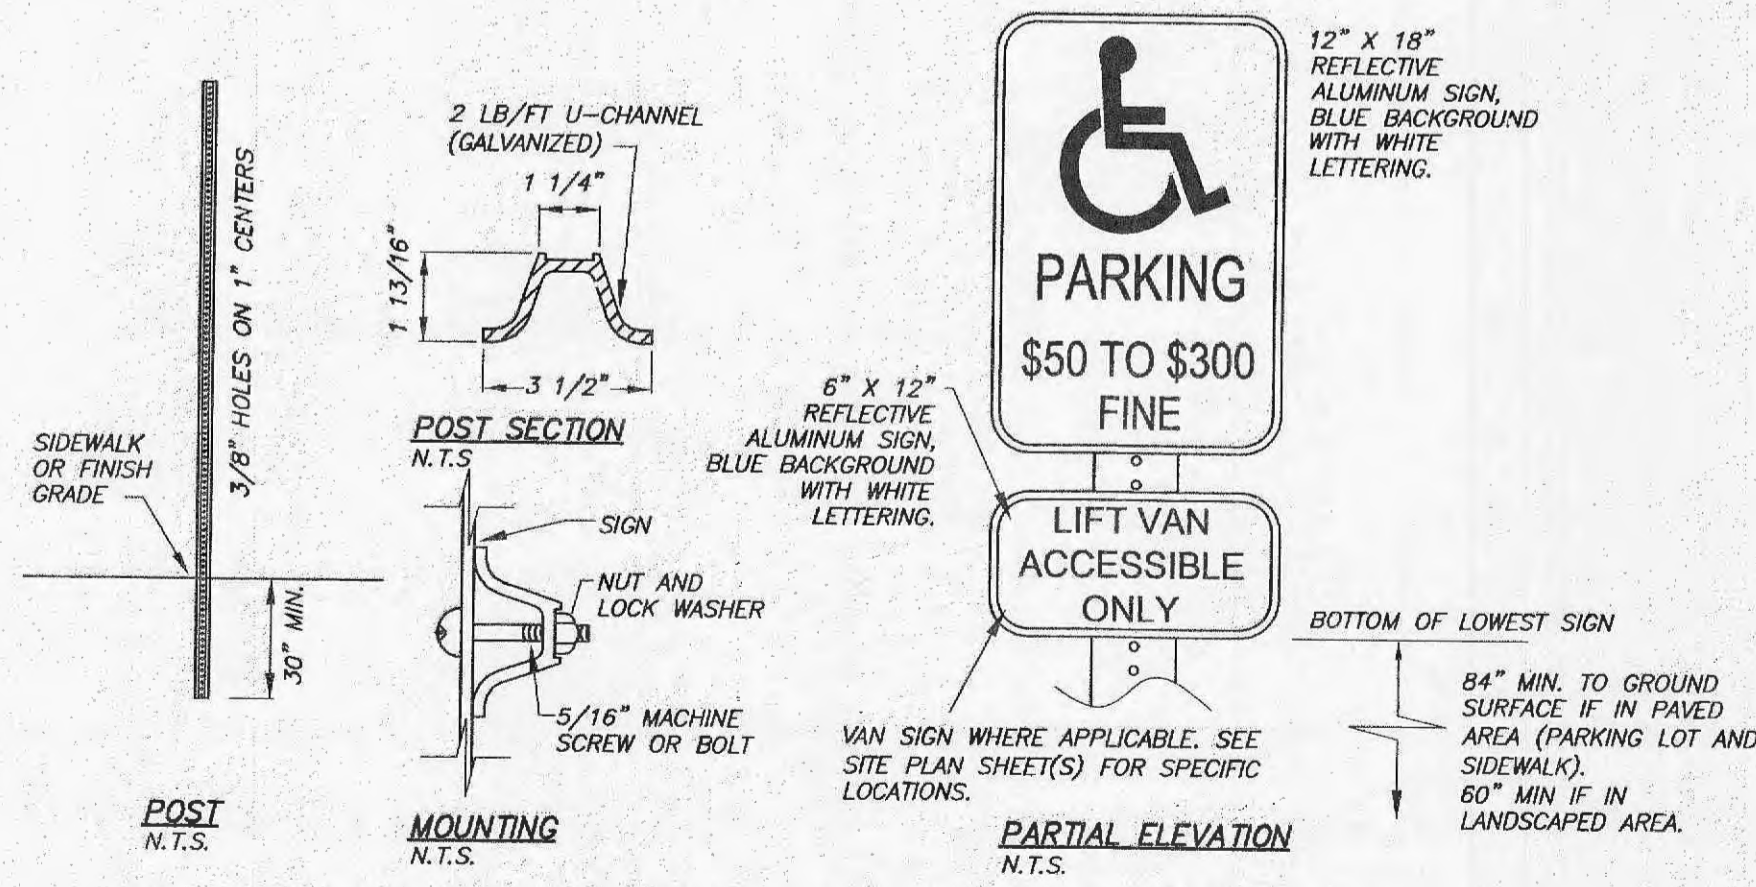

- NOTES:
1. SEE SITE PLAN SHEET(S) FOR SIGN LOCATIONS.
 2. ALL SIGNS SHALL BE 0.80 ENGINEER GRADE REFLECTIVE ALUMINUM.
 3. ALL SIGN PARTS SHALL BE PAINTED BLACK PER GENERAL NOTE #14 ON SHEET CO.02.

ACCESSIBLE PARKING STALL SIGNAGE FOR MISSOURI
NOT TO SCALE



R2-1 "SPEED LIMIT 15" SIGN
NOT TO SCALE




R1-1 "STOP" SIGN
NOT TO SCALE



W11-2 "PEDESTRIAN CROSSING" SIGN
NOT TO SCALE




W16-9p "AHEAD" SIGN
NOT TO SCALE

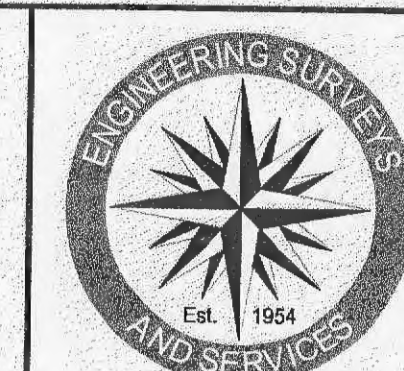

Engineering Surveys and Services
Consulting Engineers, Scientists, and Land Surveyors
Analytical and Material Laboratories
1113 Ivy Street, Columbia, Missouri 65201
573-449-2646 • www.ESS-inc.com
Other Offices:
Jefferson City, Missouri • Sedalia, Missouri
Missouri Engineering Corporation #200405018

WOODBURY PLACE II
721 WOODLAWN AVENUE
O'FALLON, ST. CHARLES COUNTY, MISSOURI

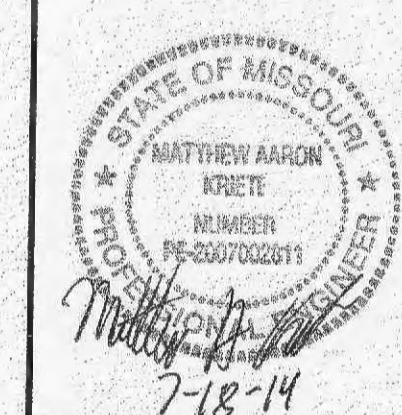

MATTHEW A. KRIETE
PROFESSIONAL ENGINEER
PE-2007002611

Date
MAY 23, 2014

Revised
JULY 18, 2014

Design: TOC Drawn: BR

SITE DETAILS
Sheet
C12.03