


**ADJUSTED OUTLOT A
O'FALLON POINTE CENTRE**

SITE PLAN - NORTH WALL
Scale: 1"=10'

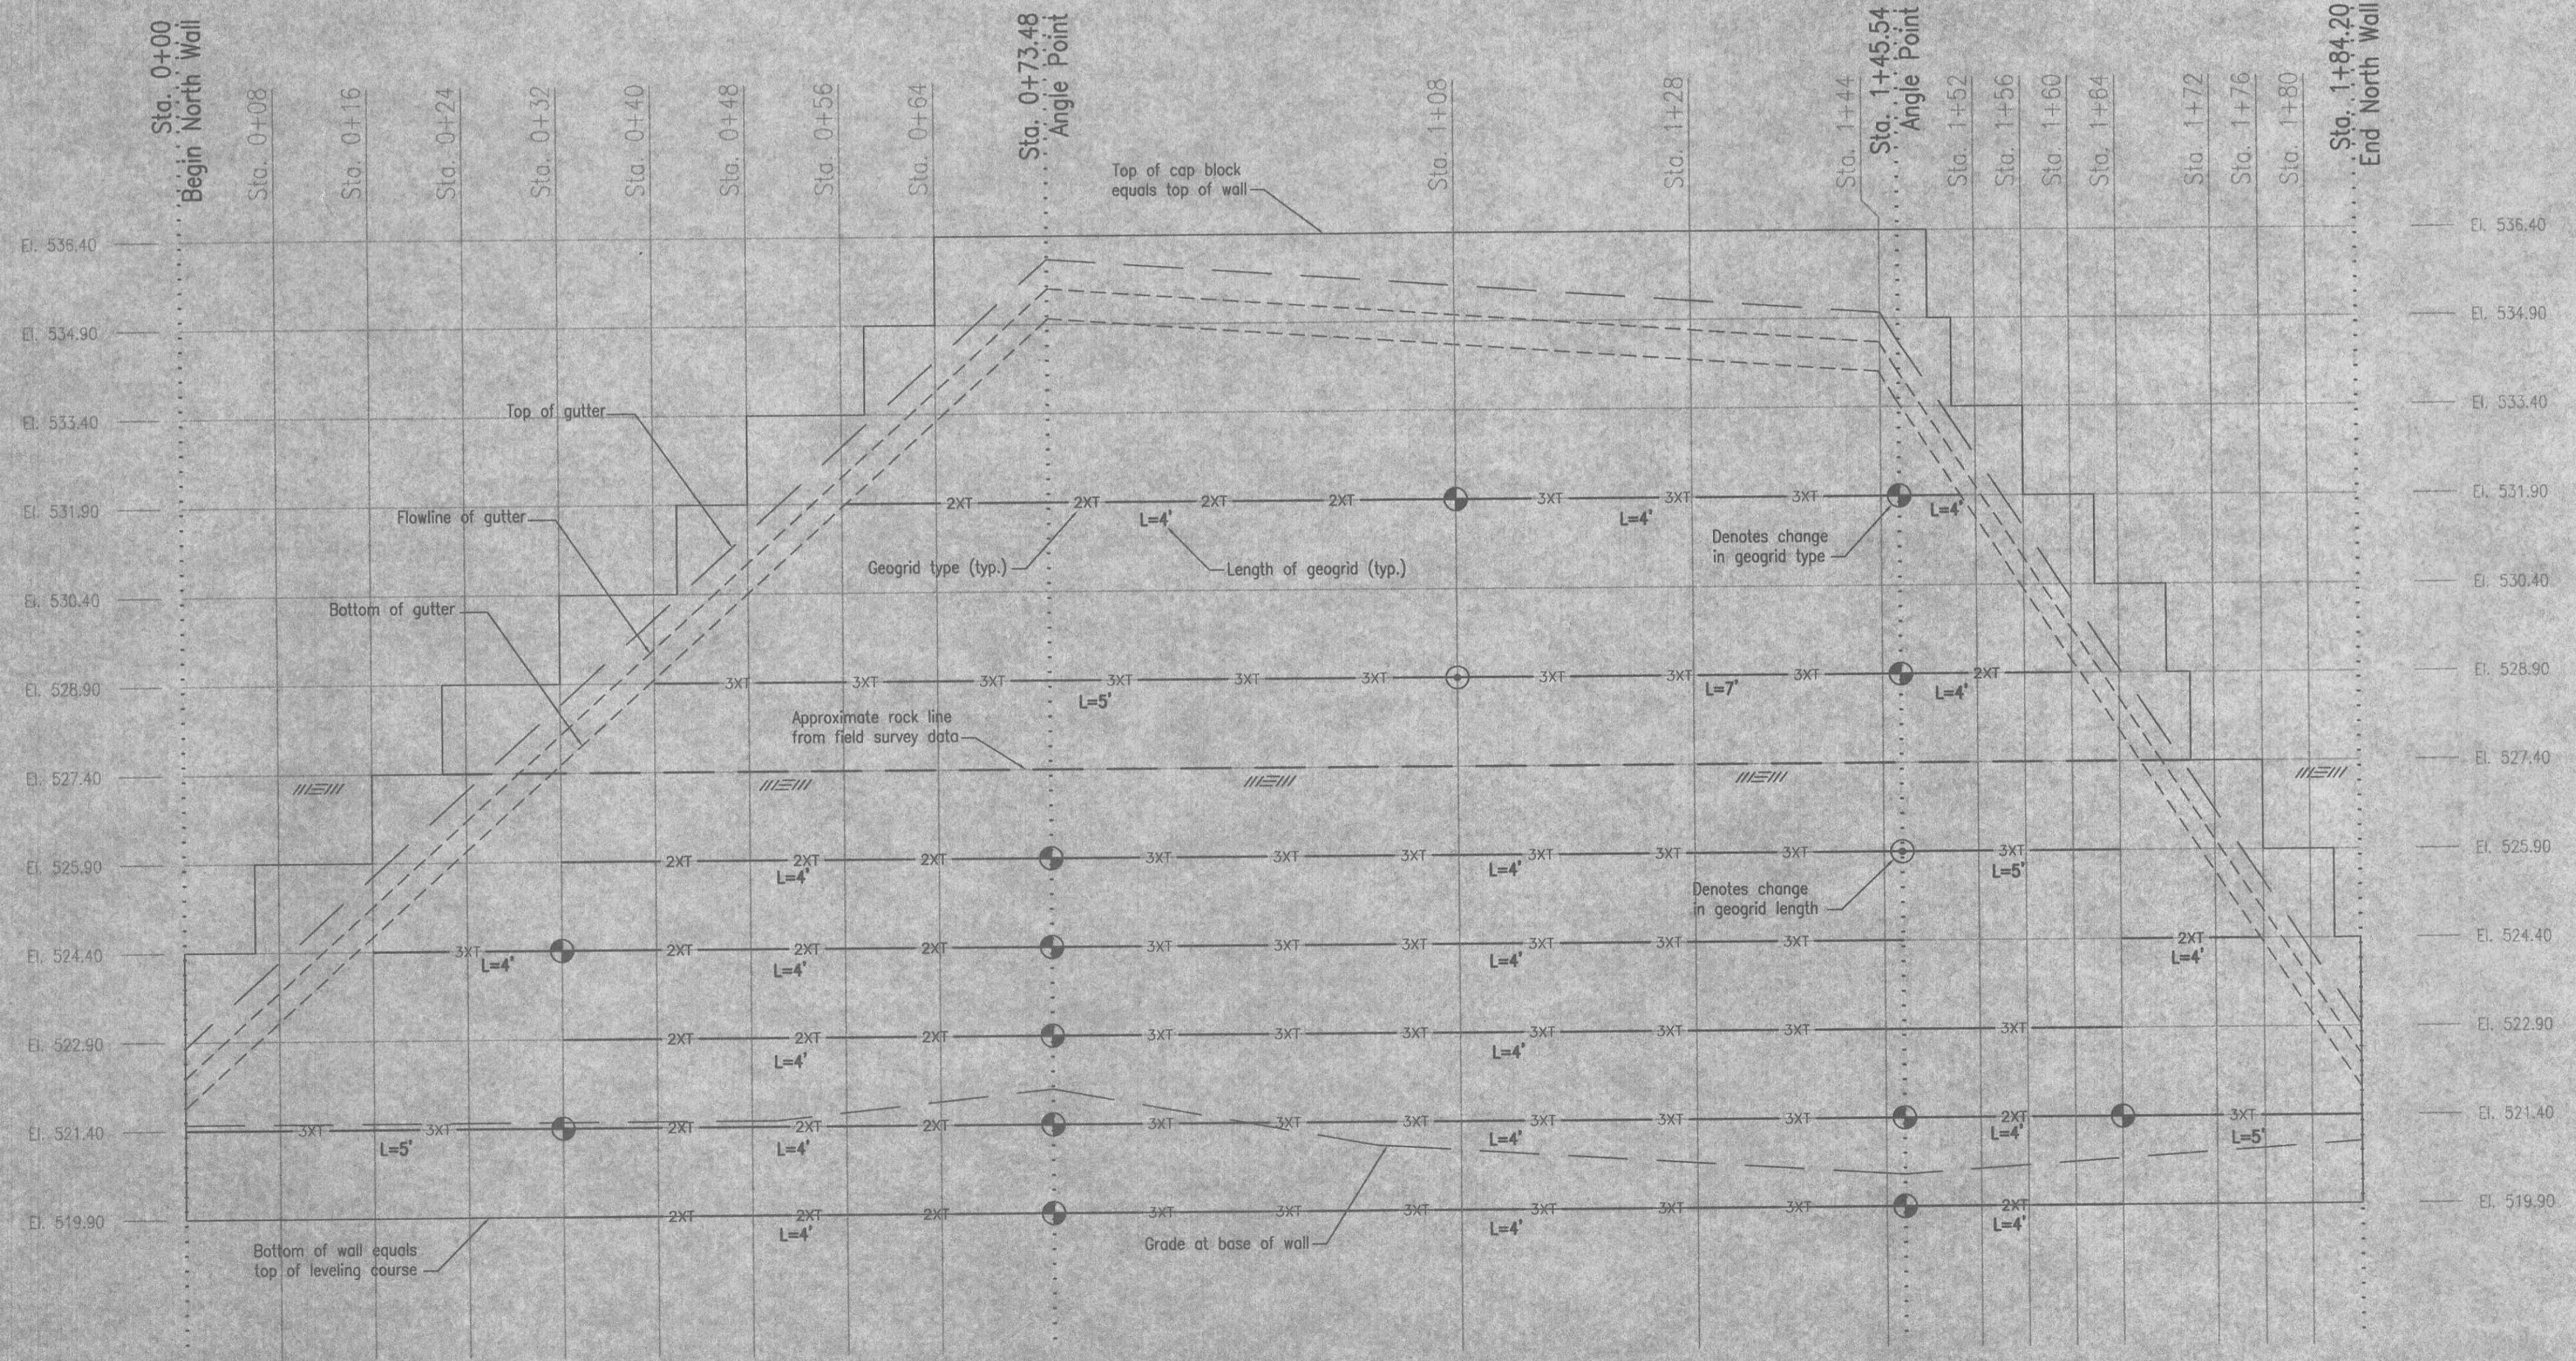

NOTIFICATION OF TESTING

It shall be the responsibility of the Contractor to notify the Geotechnical Engineer or testing agency of the need for testing the following work: foundation and leveling pad preparation, geogrid placement, compaction of fill and backfill materials, and drain construction. At a minimum, notification for the testing shall be made by 5:00 p.m. the day before testing is needed. Failure to notify that testing is needed shall not relieve the Contractor of his responsibility to fully comply with these plans and specifications.

DISCLAIMER OF RESPONSIBILITY

I hereby specify that the documents intended to be authenticated by my seal are limited to this sheet. Copies have been retained by the professional engineer. I hereby disclaim any responsibility to subsequent changes to this drawing and all other drawings, specifications, estimates, reports, or other documents or instruments relating to or intended to be used for any part of the architectural or engineering project or survey unless the changes are made by me or with my written permission.

ELEVATION VIEW - NORTH WALL


Scales: 1"=10' Horizontal
1"=2' Vertical

PROTECTION OF WORK


Contractor shall slope the backfill surface away from the wall at the end of each day of work such that surface runoff is directed away from the face of the wall. Contractor shall not allow runoff from adjacent areas to enter the wall construction area.

**PROPER
ALLEN &
EAL
BK. 2742**

REVISIONS	
NO.	DATE DESCRIPTION

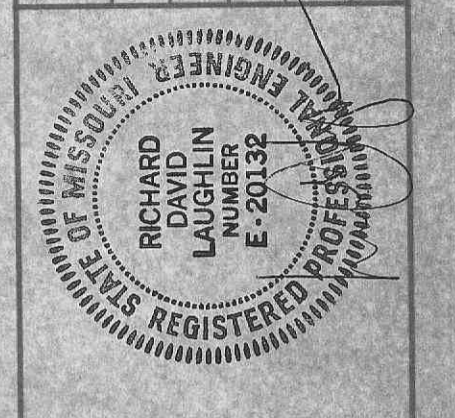

Midwest Testing, Inc.
Geotechnical, Environmental, Materials
8377 Holenberg Drive
Bridgeton, Missouri 63044
314-739-2727 Fax 314-739-5429
Email: melm@midwest.com

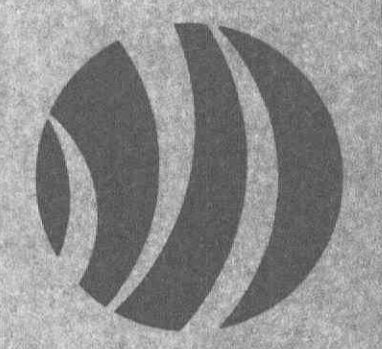

ELEVATION VIEW
Segmental Retaining Walls
Woodlawn Shopping Center
O'Fallon, Missouri

JOB NO.	4776
DRAWN BY	MLH
DESIGNED BY	MLH
REVIEWED BY	RDL
DATE	1/20/04

2/5