

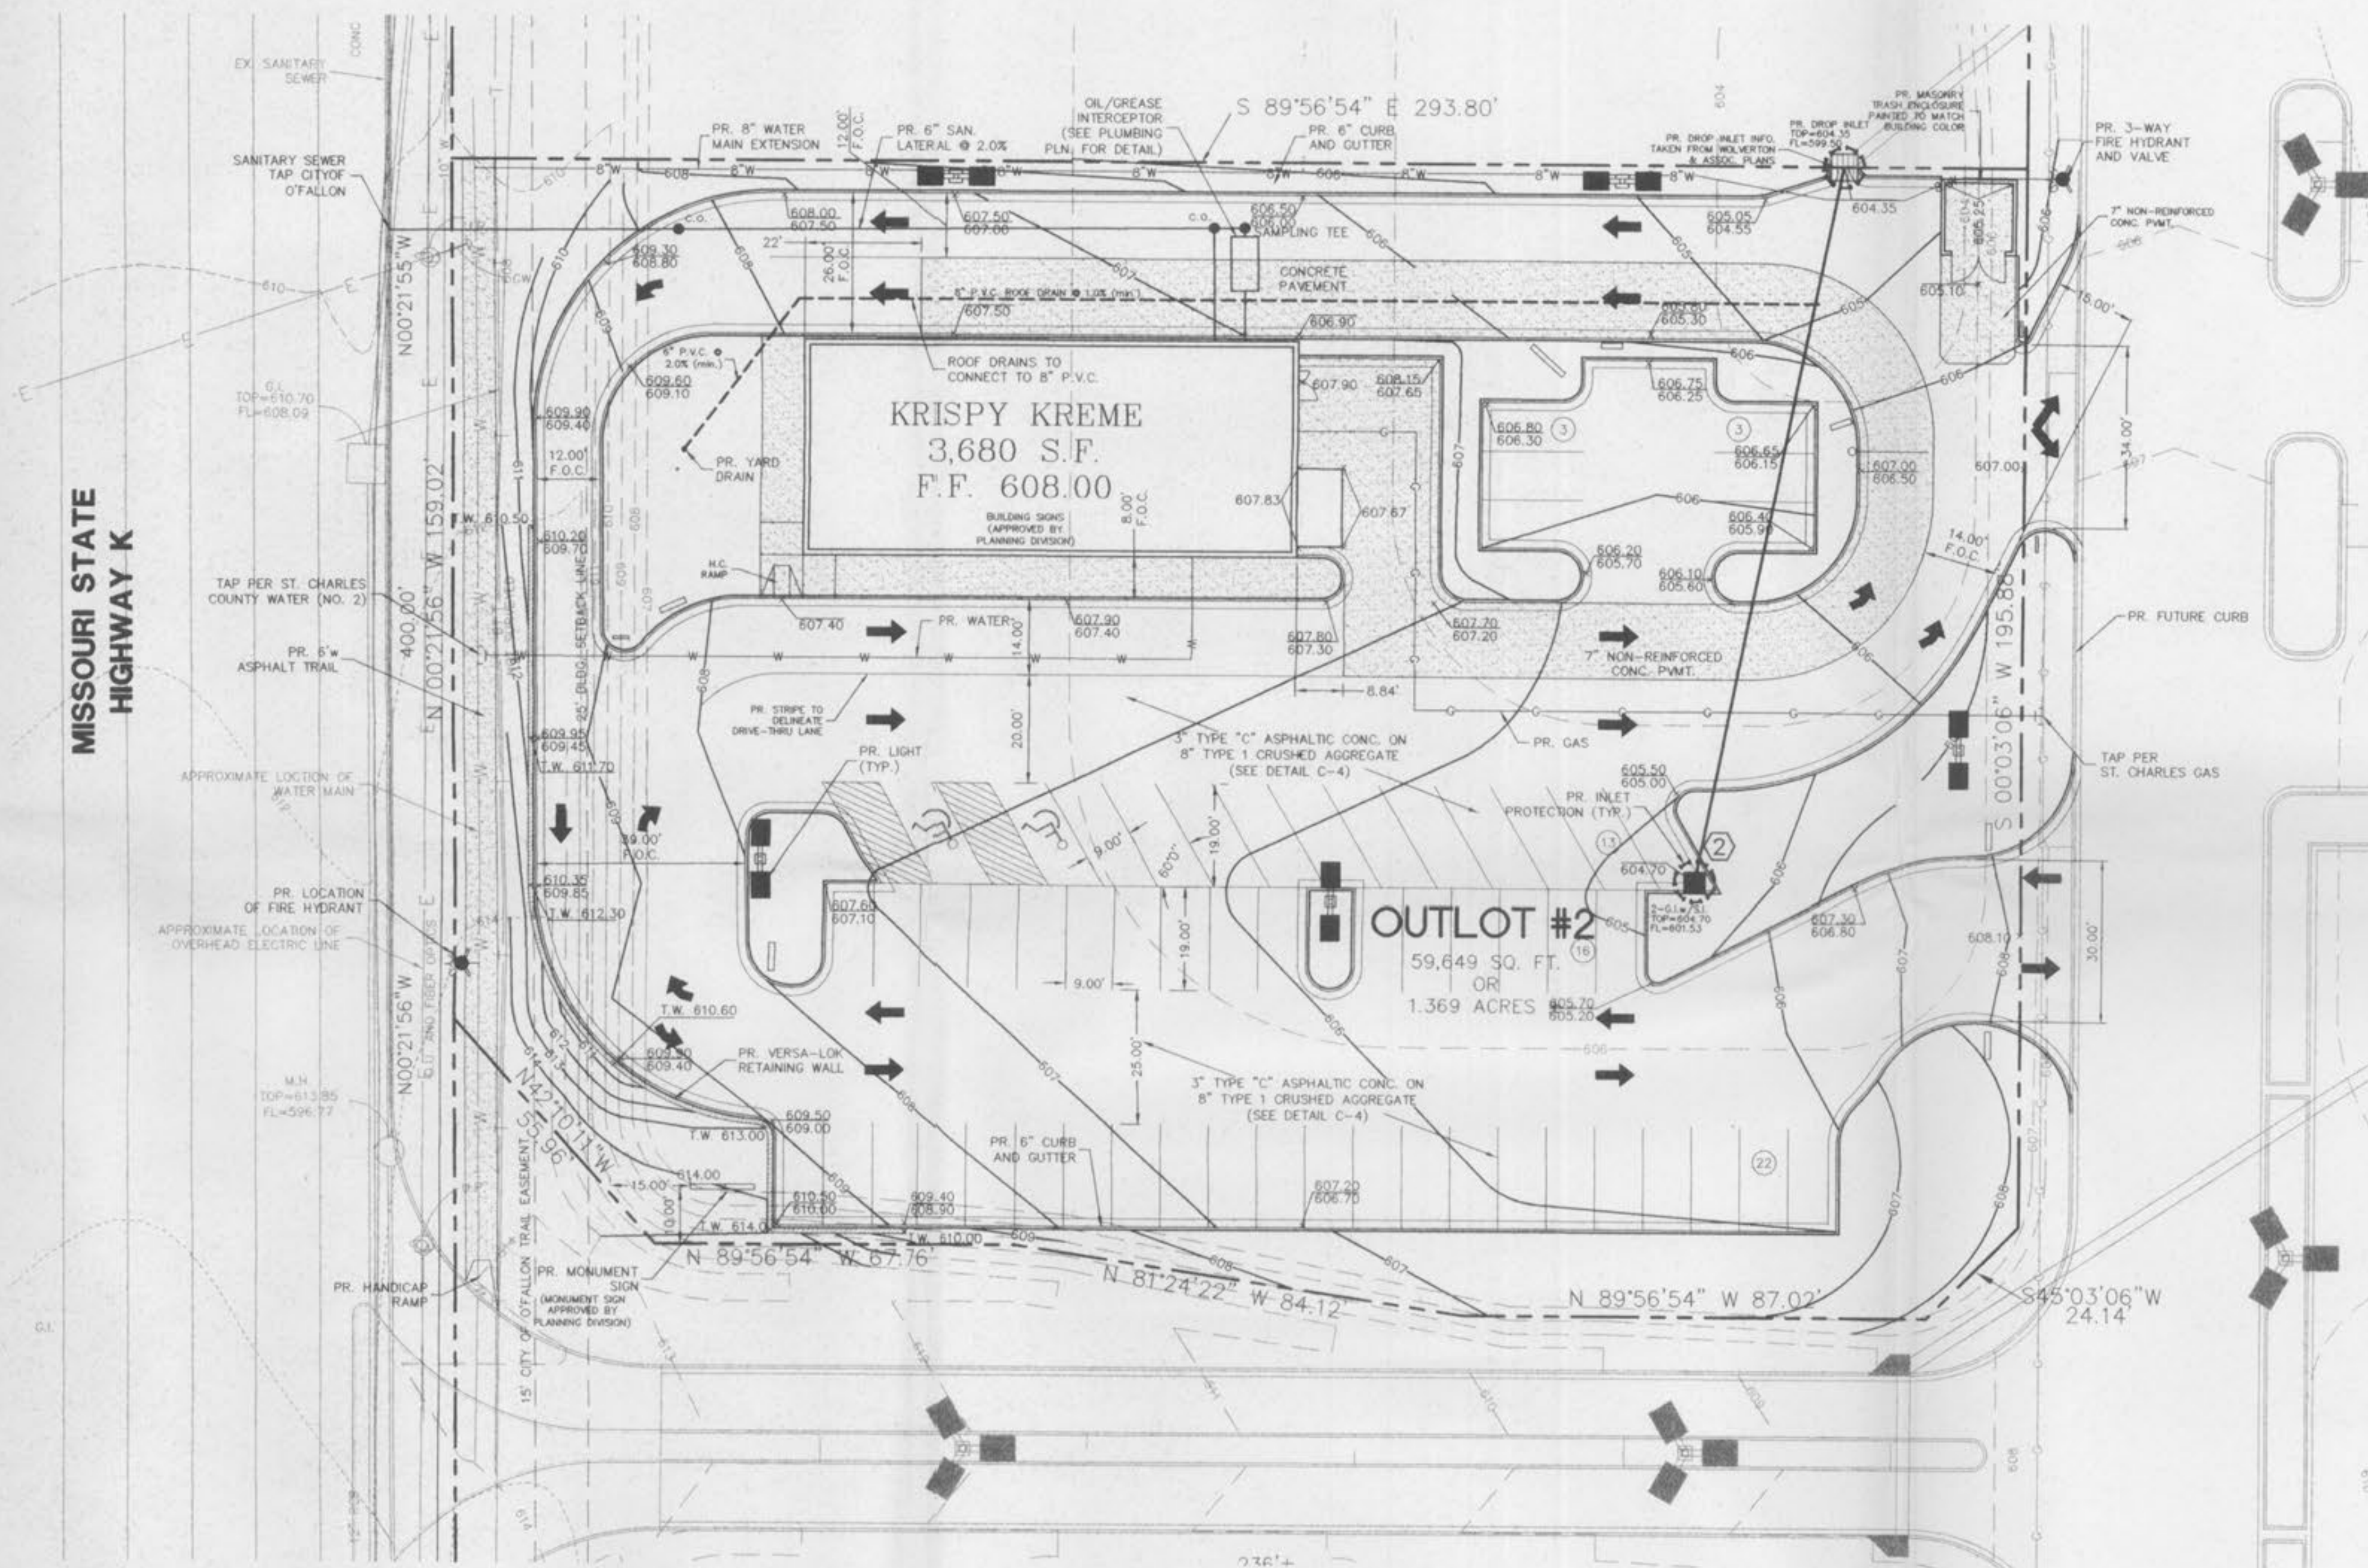


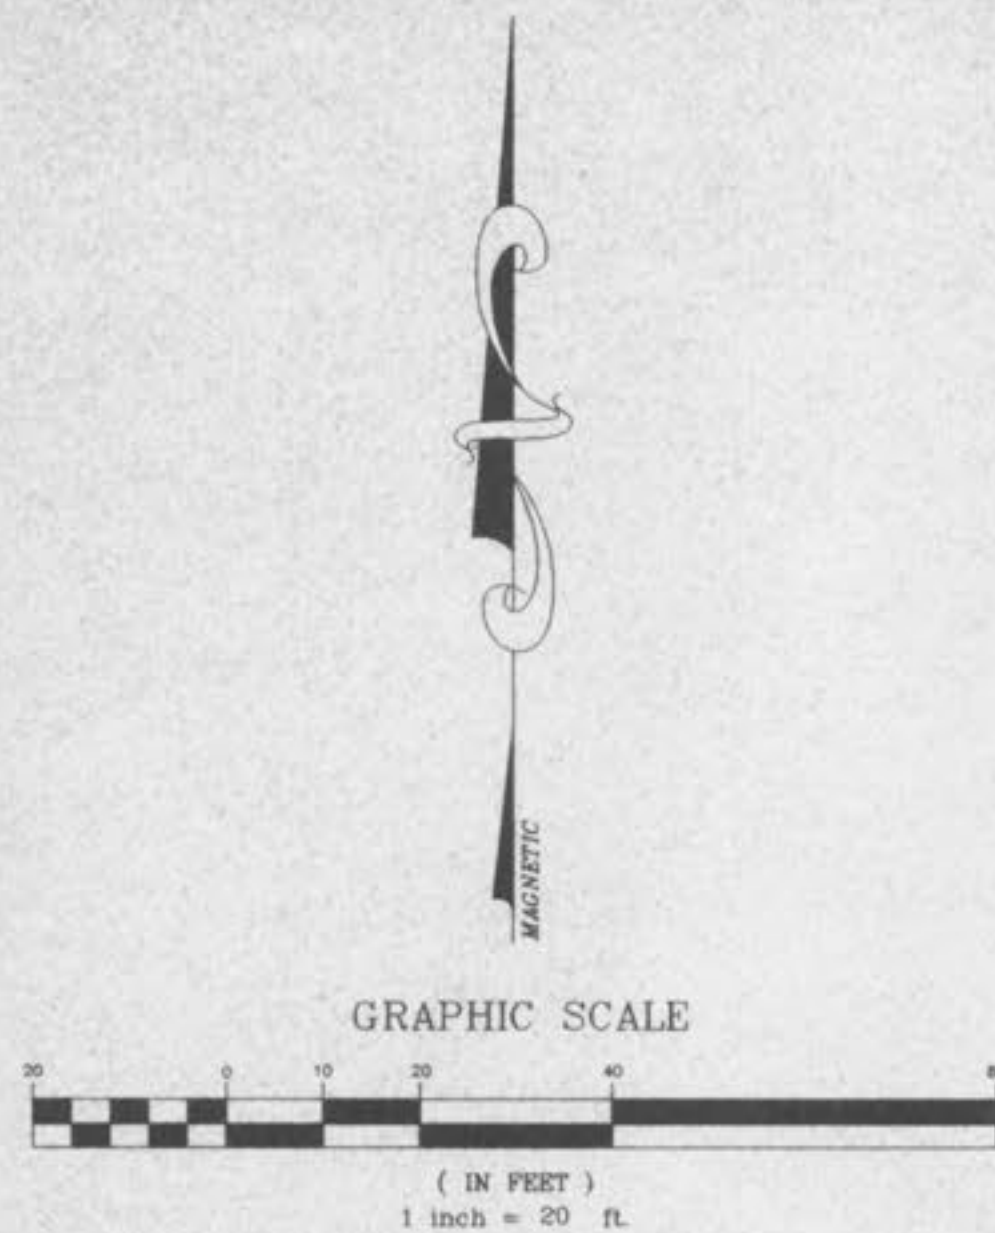


RETAINING WALL NOTES:

- 1) ALL CONSTRUCTION SHALL BE PER THE MANUFACTURER'S RECOMMENDATION.
- 2) SHOP DRAWING BEARING THE SEAL OF A REGISTERED ENGINEER IN THE STATE OF MISSOURI TO BE SUPPLIED TO THIS ENGINEER FOR APPROVAL, SHOWING ALL PERTINENT CALCULATIONS, PLANS, PROFILES & SECTIONS THROUGH THE RETAINING WALL.
- 3) ACCEPTED ALTERNATE WALL SYSTEM TO KEYSTONE: VERSA-LOK.
- 4) TW: TOP OF RETAINING WALL, BW: GRADE AT BASE OF WALL.

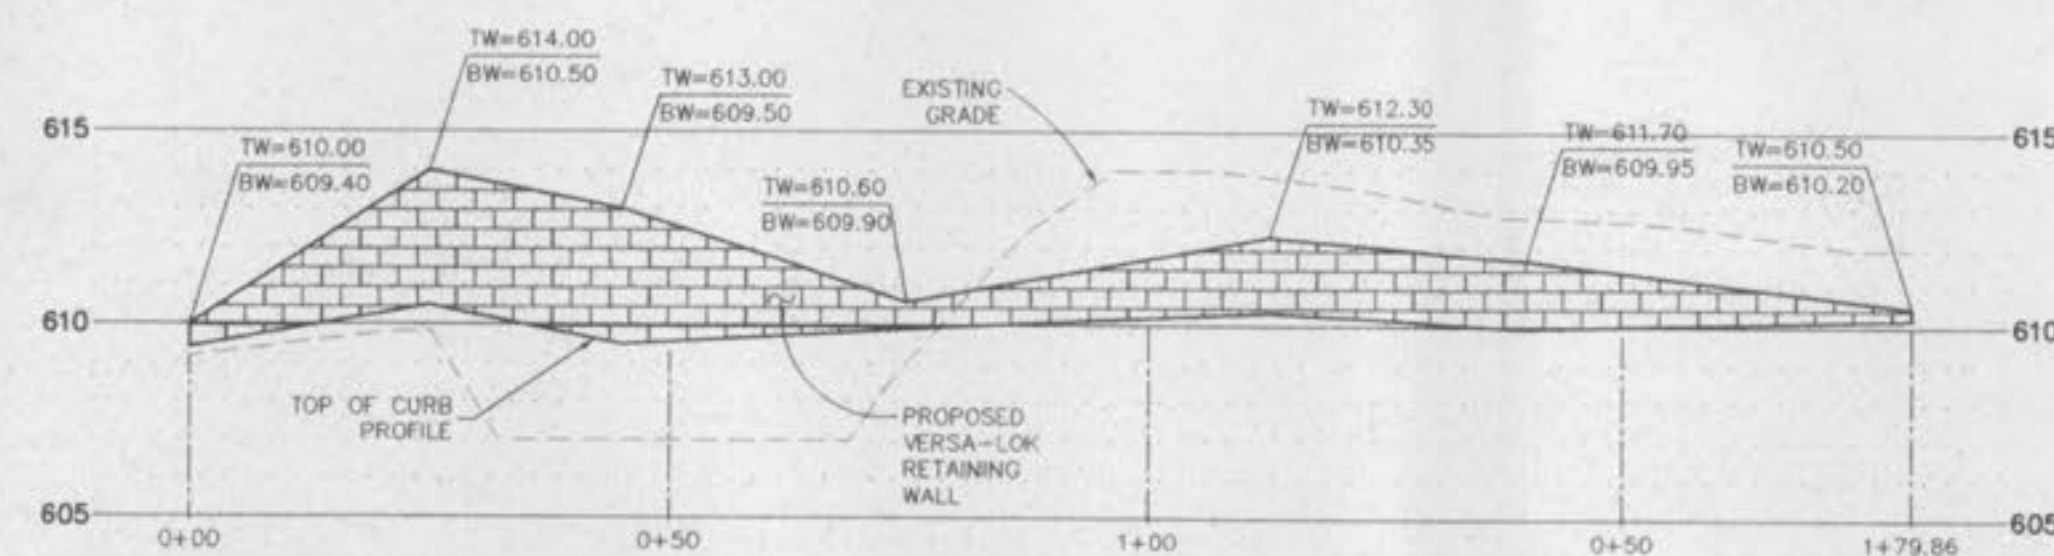

VERS-LOK RETAINING WALL PROFILE

HORIZONTAL SCALE: 1"=20'
VERTICAL SCALE: 1"=5'

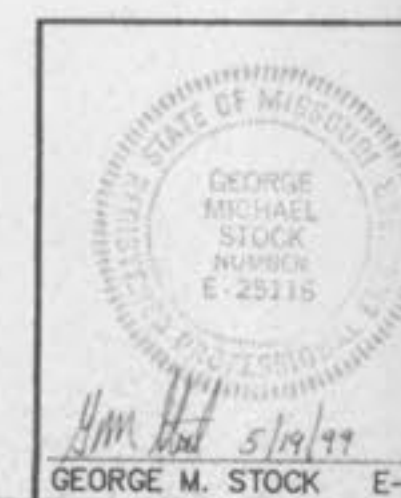

GEORGE M. STOCK E-25115

05/19/99 REVISED PER CITY OF O'FALLON

KRISPY KREME DOUGHNUTS

SITE AND GRADING PLAN

STOCK & ASSOCIATES
CONSULTING ENGINEERS, INC.

425 NORTH NEW BALLAS ROAD
SUITE 165
ST. LOUIS, MO. 63141
PH. (314) 432-8100
FAX (314) 432-8171
e-mail: general@stockassoc.com

DRAWN BY: J.T.R. 03/30/99 CHECKED BY: K.E.R. 03/30/99 DATE: 5/19/99 SHEET: C3 of 8