

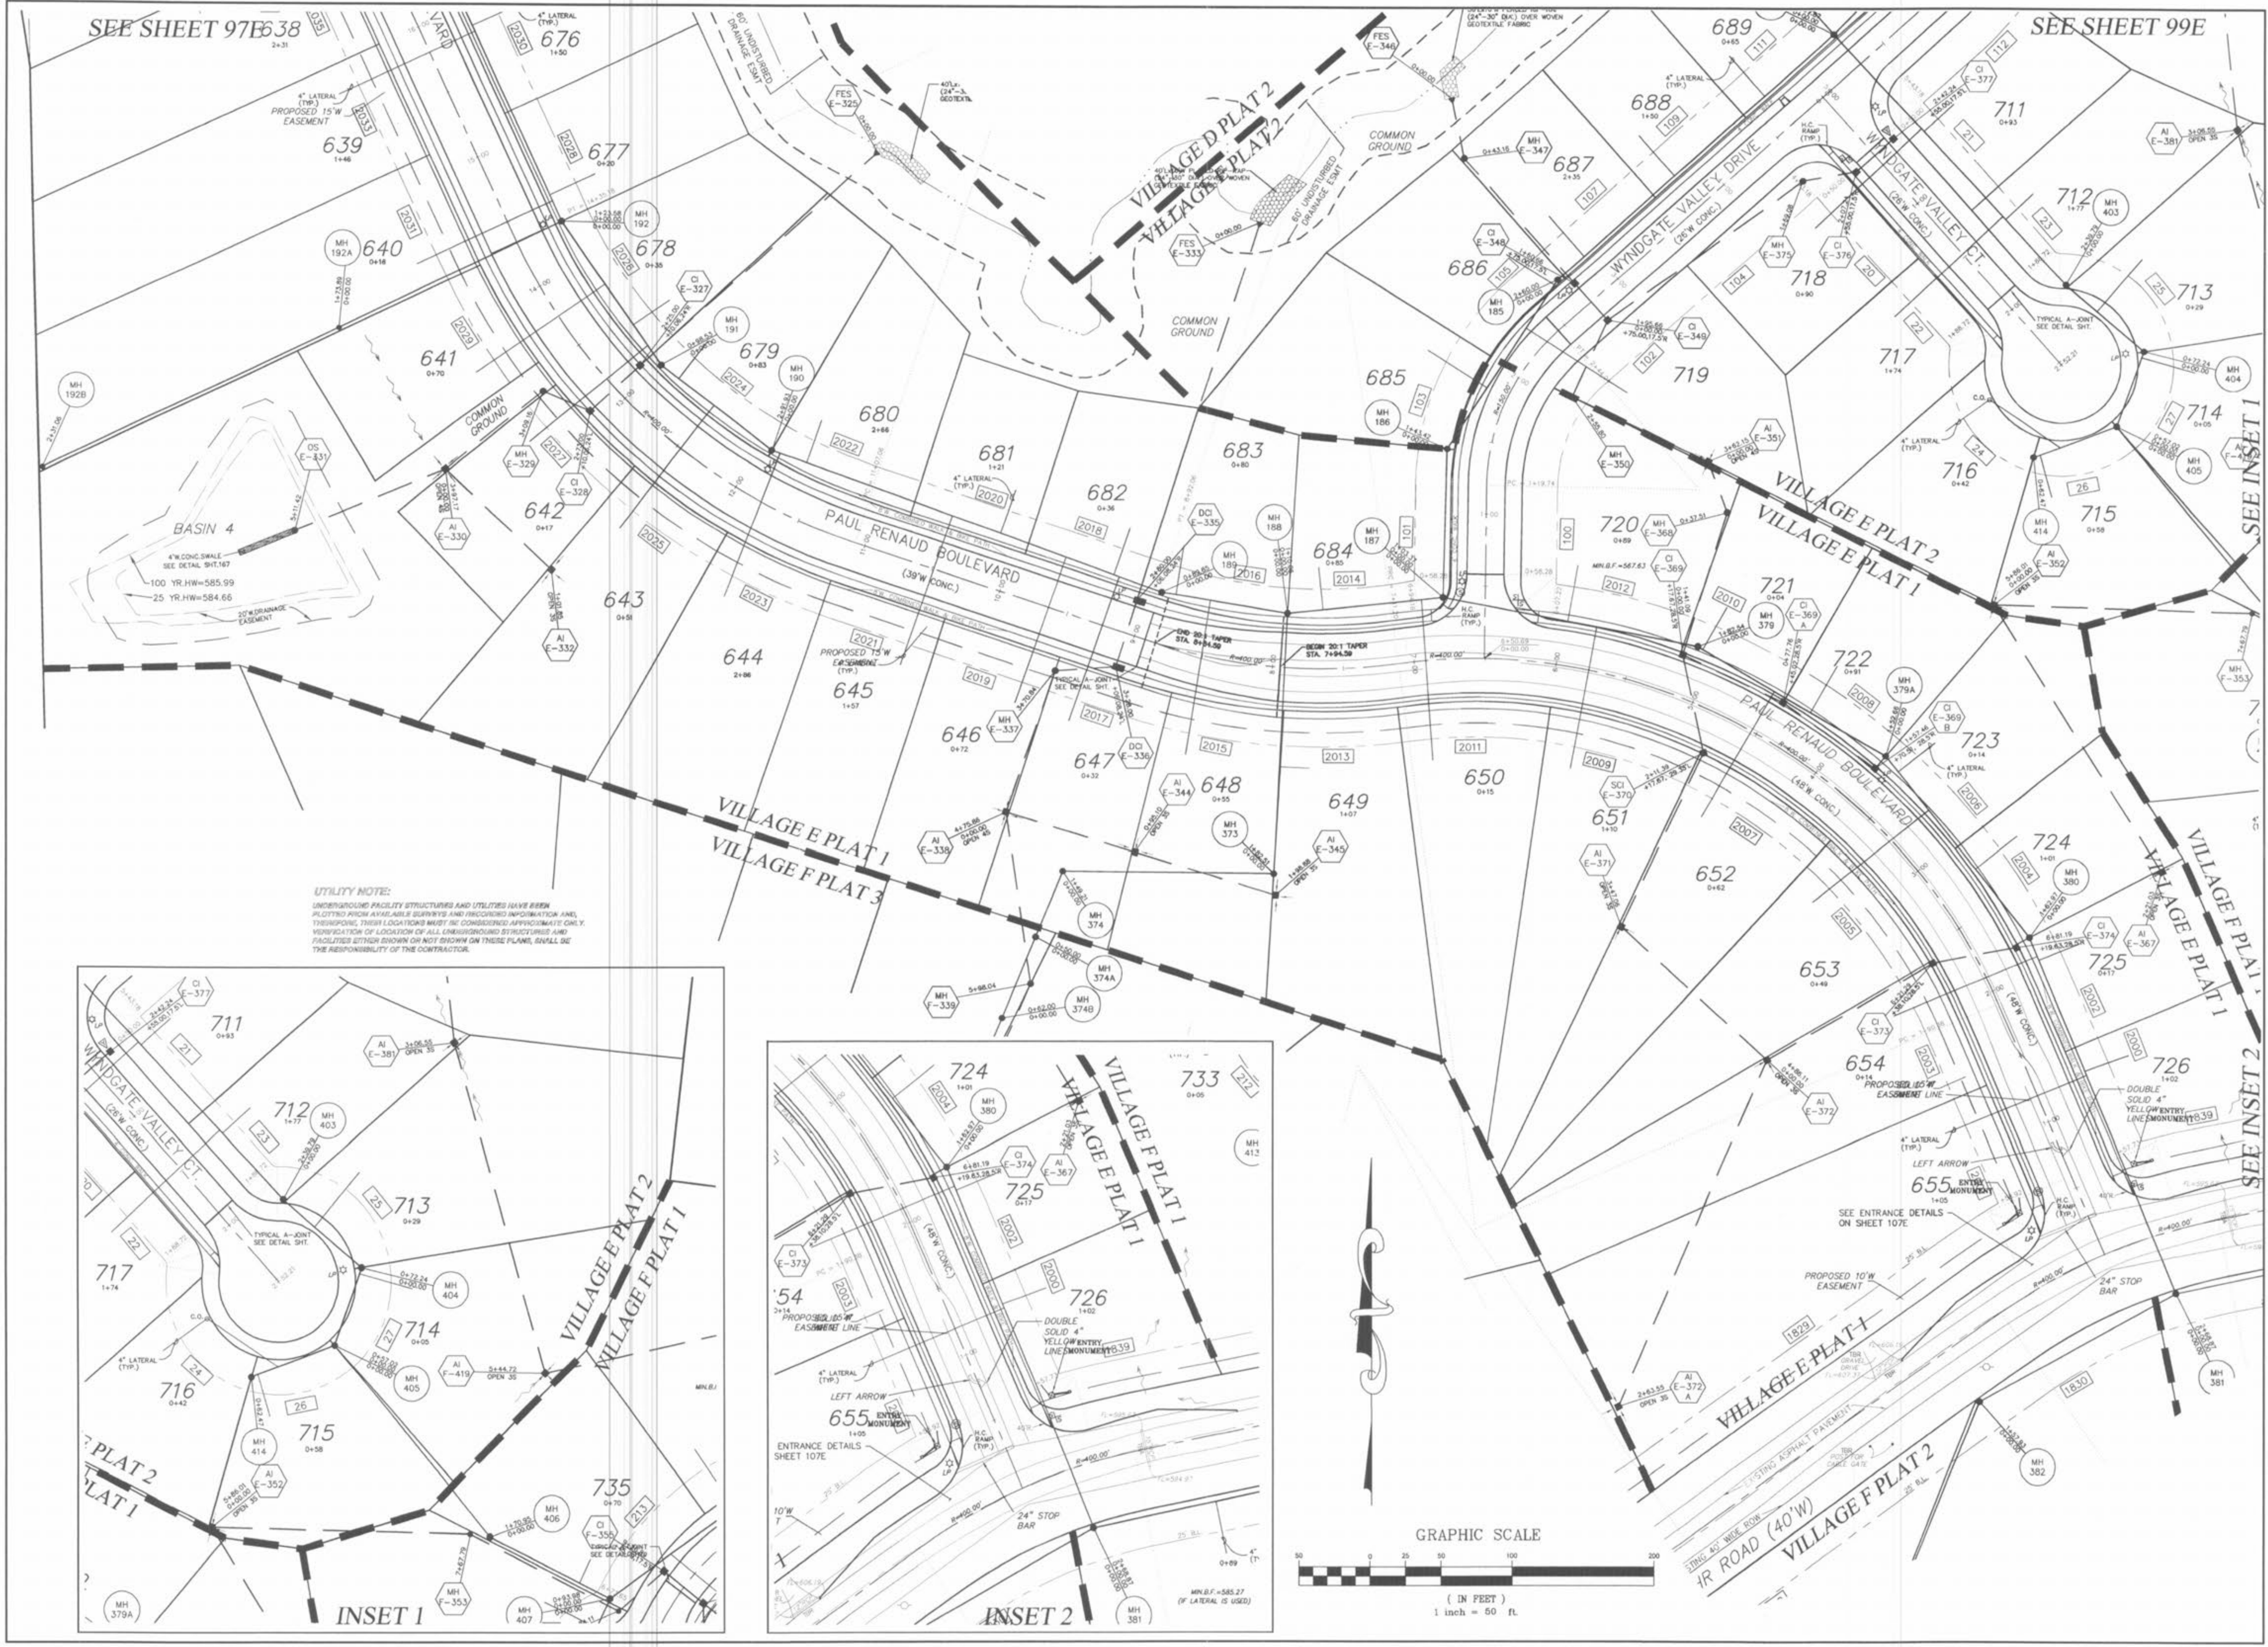
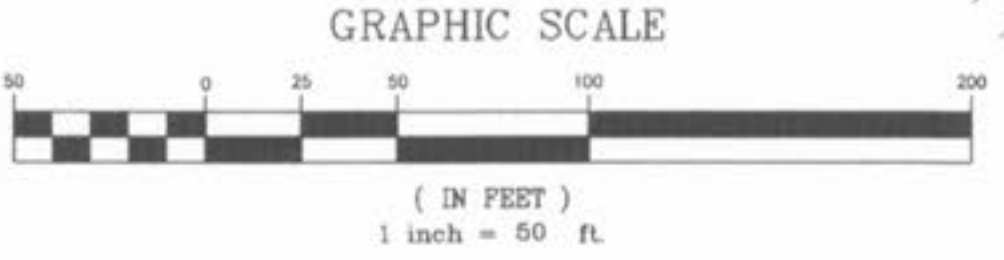


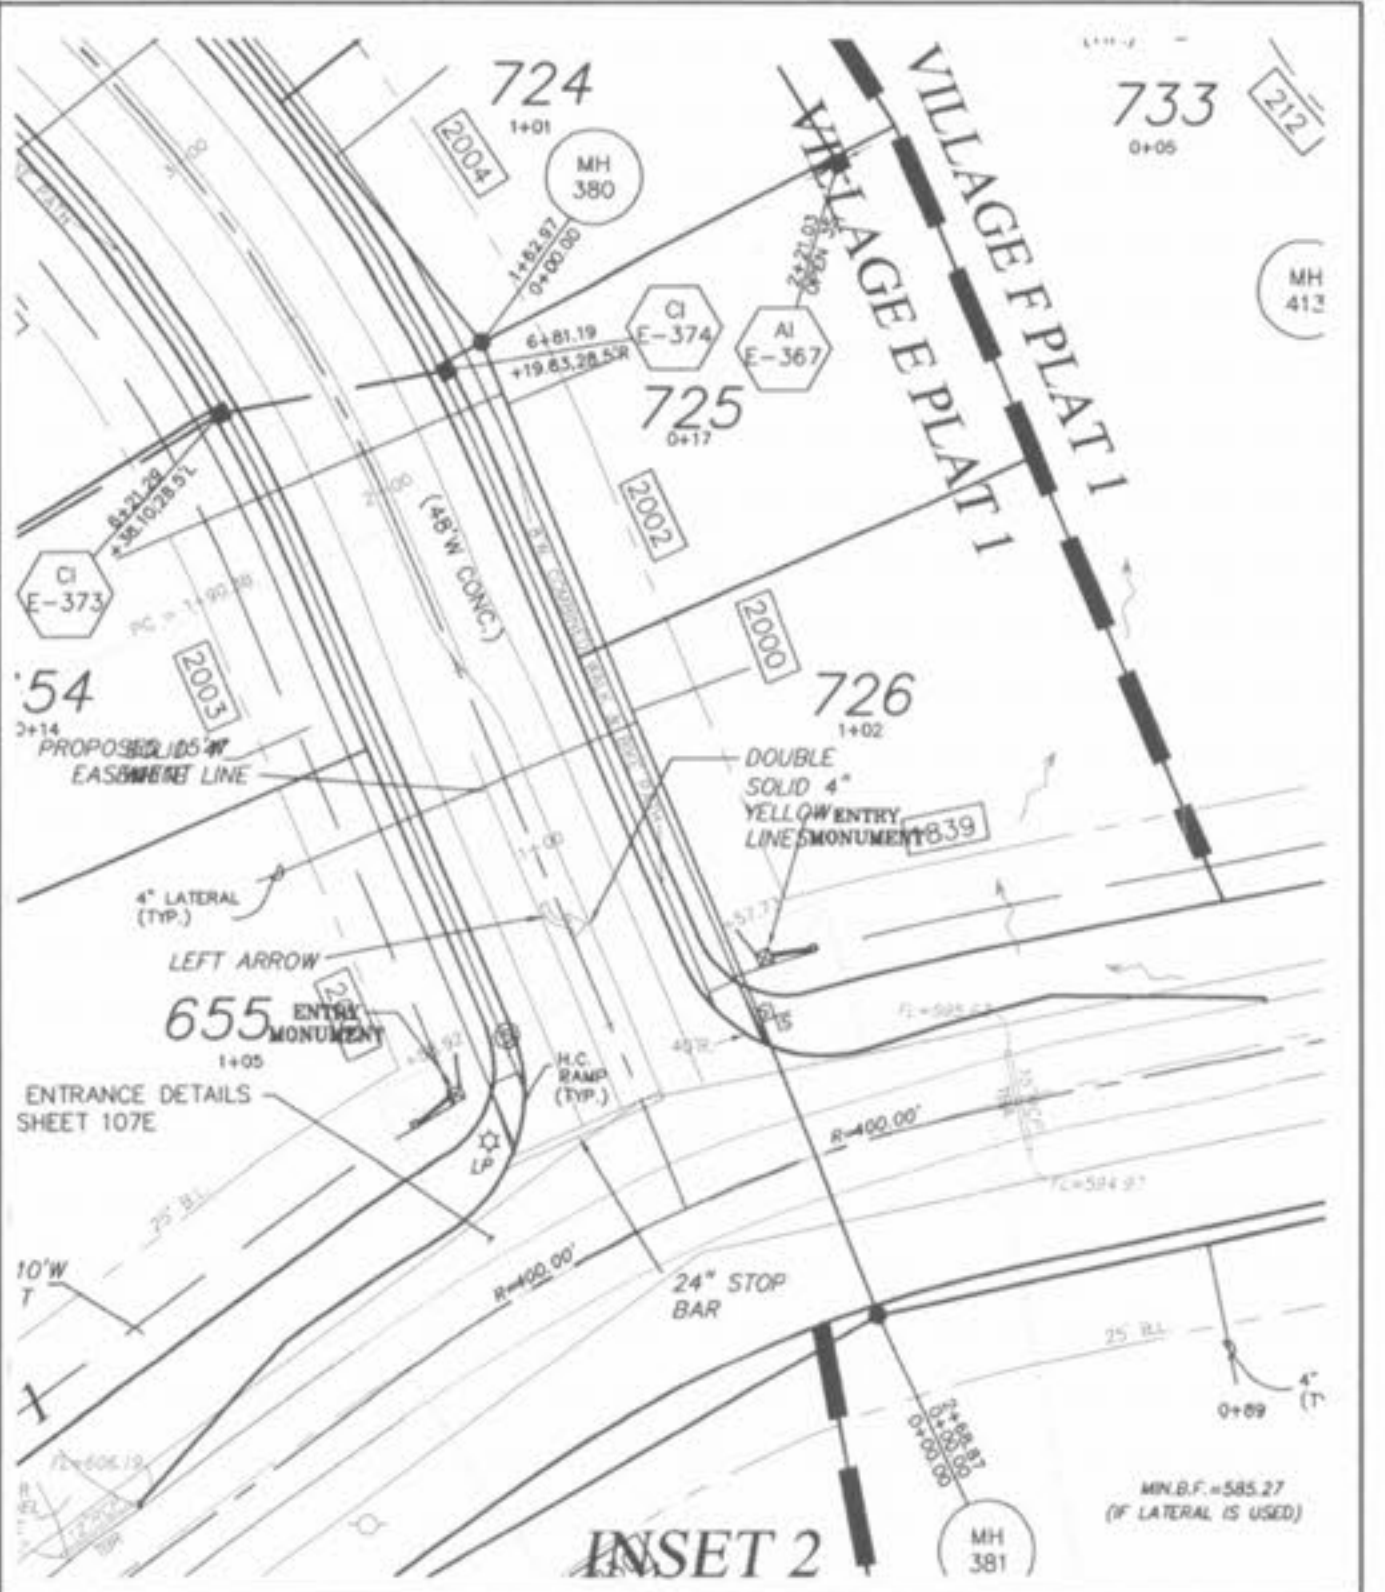

UTILITY NOTE:
UNDERGROUND FACILITY STRUCTURES AND UTILITIES HAVE BEEN
PLOTTED FROM AVAILABLE SURVEYS AND RECORDED INFORMATION AND,
THEREFORE, THEIR LOCATIONS MUST BE CONSIDERED APPROXIMATE ONLY.
VERIFICATION OF LOCATION OF ALL UNDERGROUND STRUCTURES AND
UTILITIES EITHER SHOWN OR NOT SHOWN ON THESE PLANS, SHALL BE
THE RESPONSIBILITY OF THE CONTRACTOR.

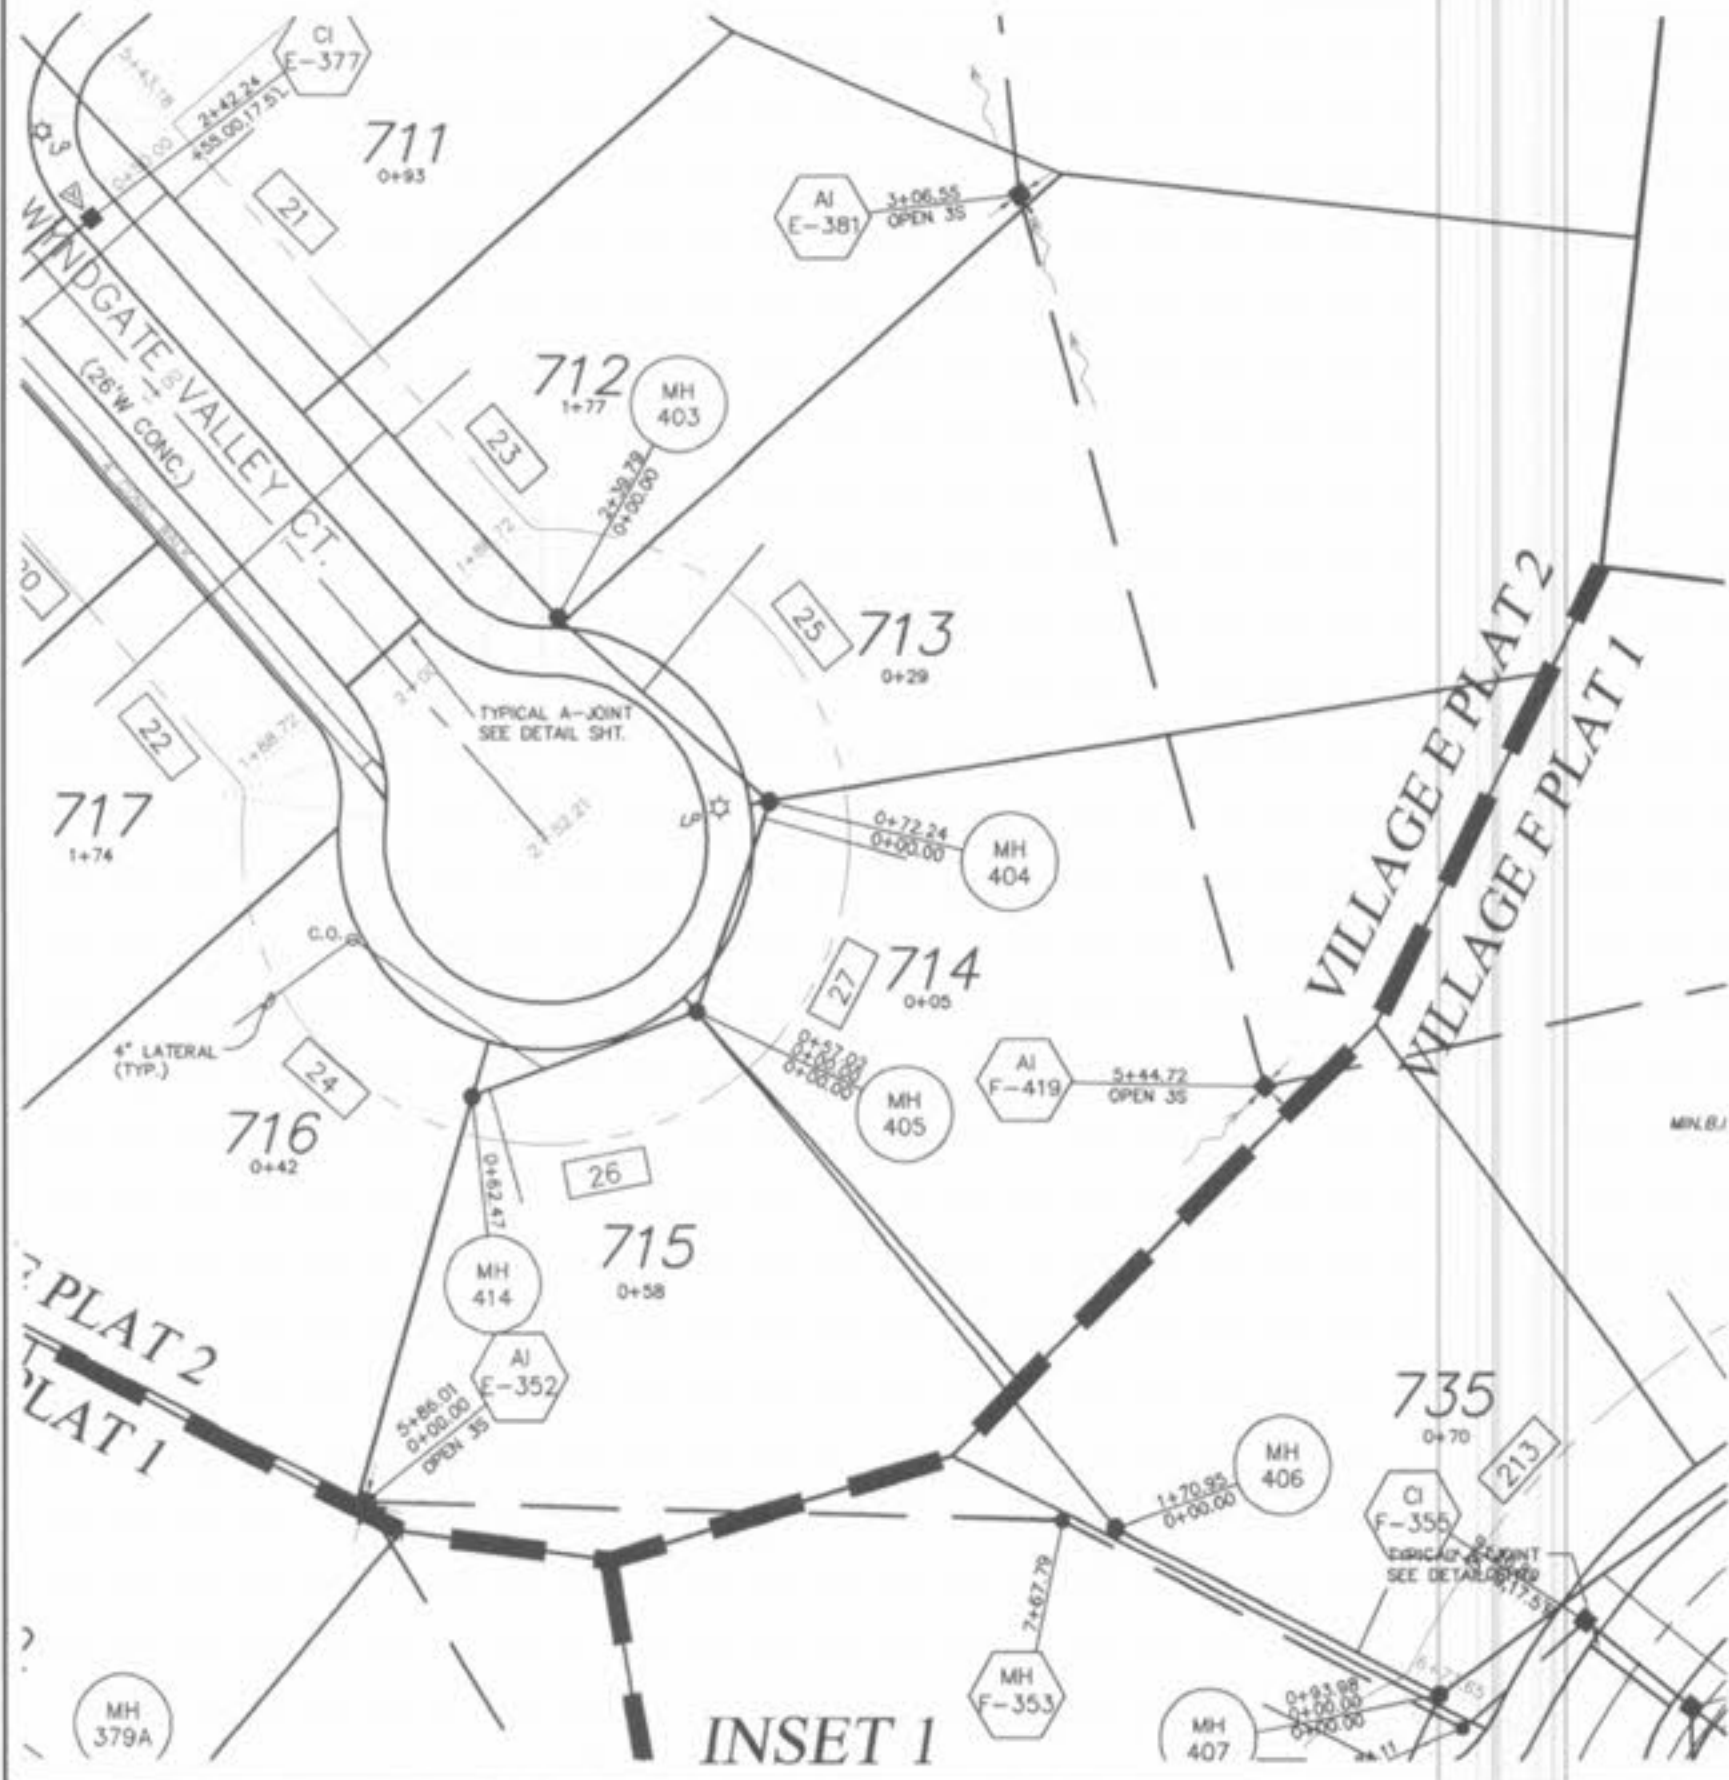

PICKETT RAY & SILVER

CIVIL ENGINEERS
PLANNERS
LAND SURVEYORS

333 Mid Rivers Mall Drive
St. Peters, MO 63376
Phone (636) 397-1211
Fax (636) 397-1104

**WYNDGATE
VILLAGE E
SITE PLAN**

Prepared For:
SUMMIT POINTE, L.C.

239 FOX HILL ROAD
ST. CHARLES, MO 63301
(636) 946-9977

REVISIONS	NO.	DATE	DESCRIPTION
1	1	10/25/04	REVISED PER CITY
2	2	12/20/04	REVISED PER DCS
3	3	12/20/04	REVISED PER DCS
4	4	02/03/05	REVISED PER DCS
5	5	02/03/05	REVISED PER DCS
6	6	02/03/05	REVISED PER DCS
100	100	02/03/05	REVISED PER DCS

DRAWN: JEE
CHECKED: DWD
DATE: 6-29-04
DATE: 6-29-04

PROJECT # 01267-SUPD.02R
TASK # 2 FIELD BOOK

WYNDGATE
VILLAGE E
SITE PLAN
SHEET 98E OF 174

Copyright 2004 by Pickett, Ray & Silver, Inc.