




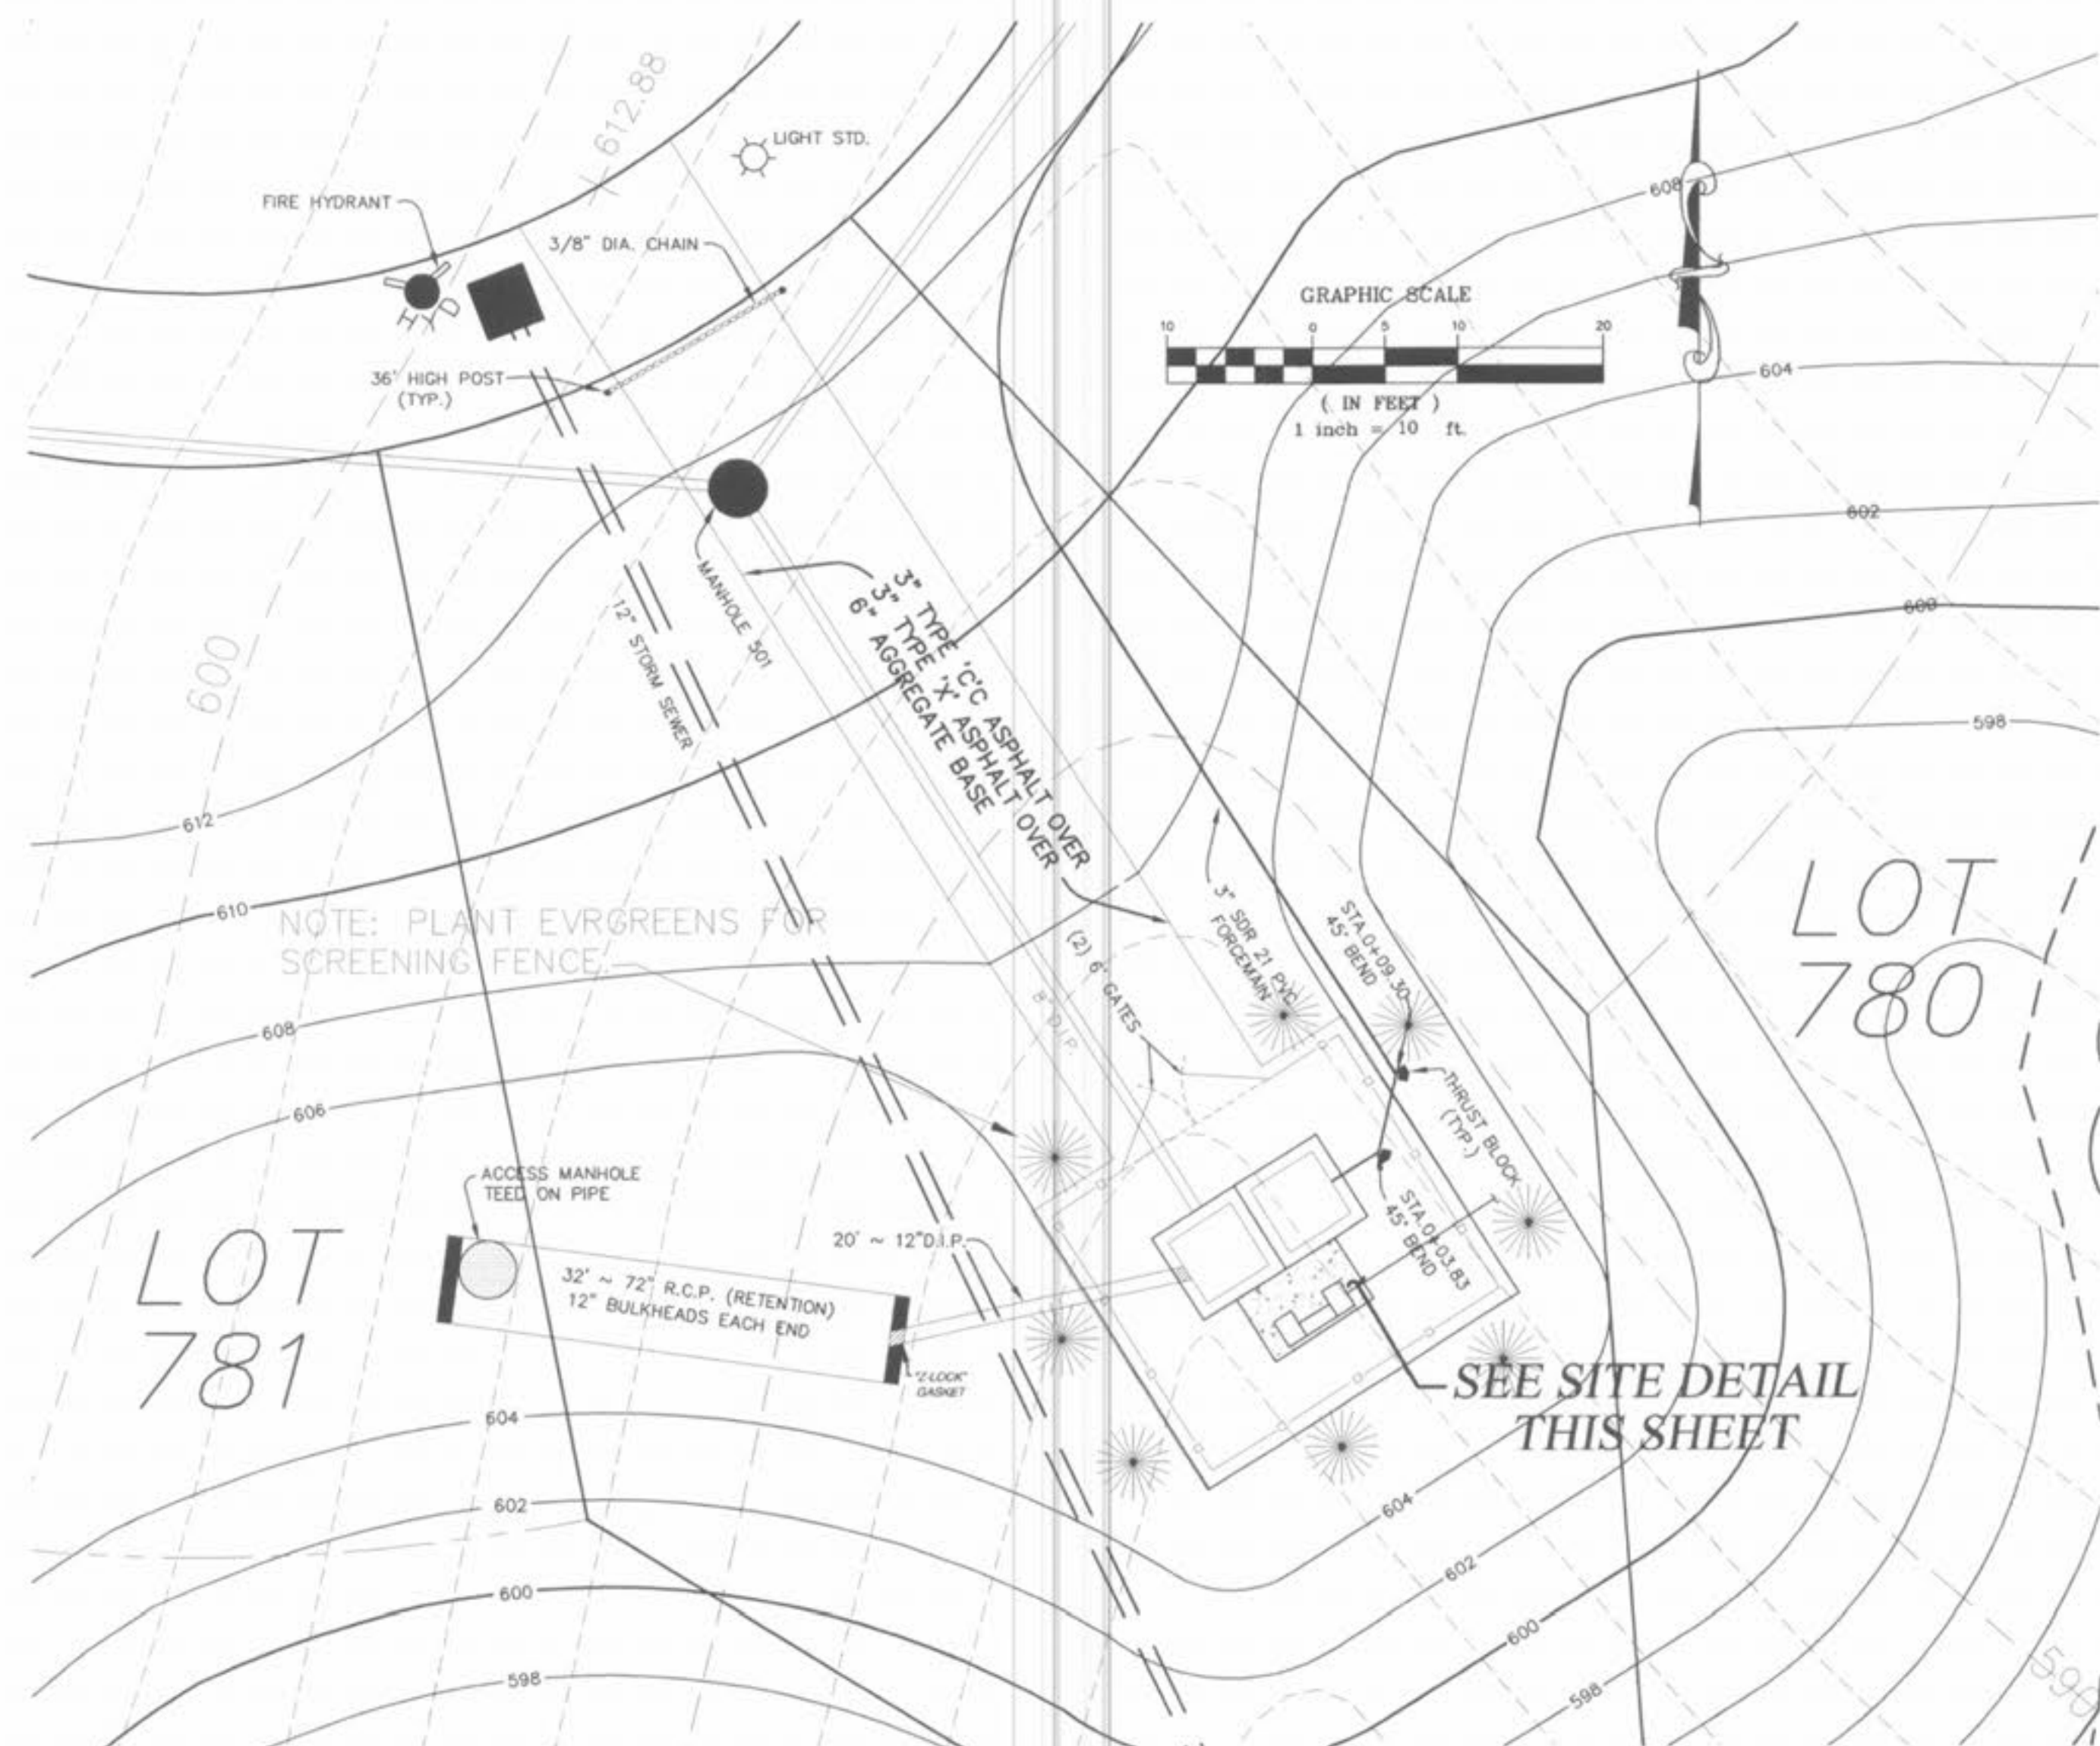

LIFT STATION SITE PLAN

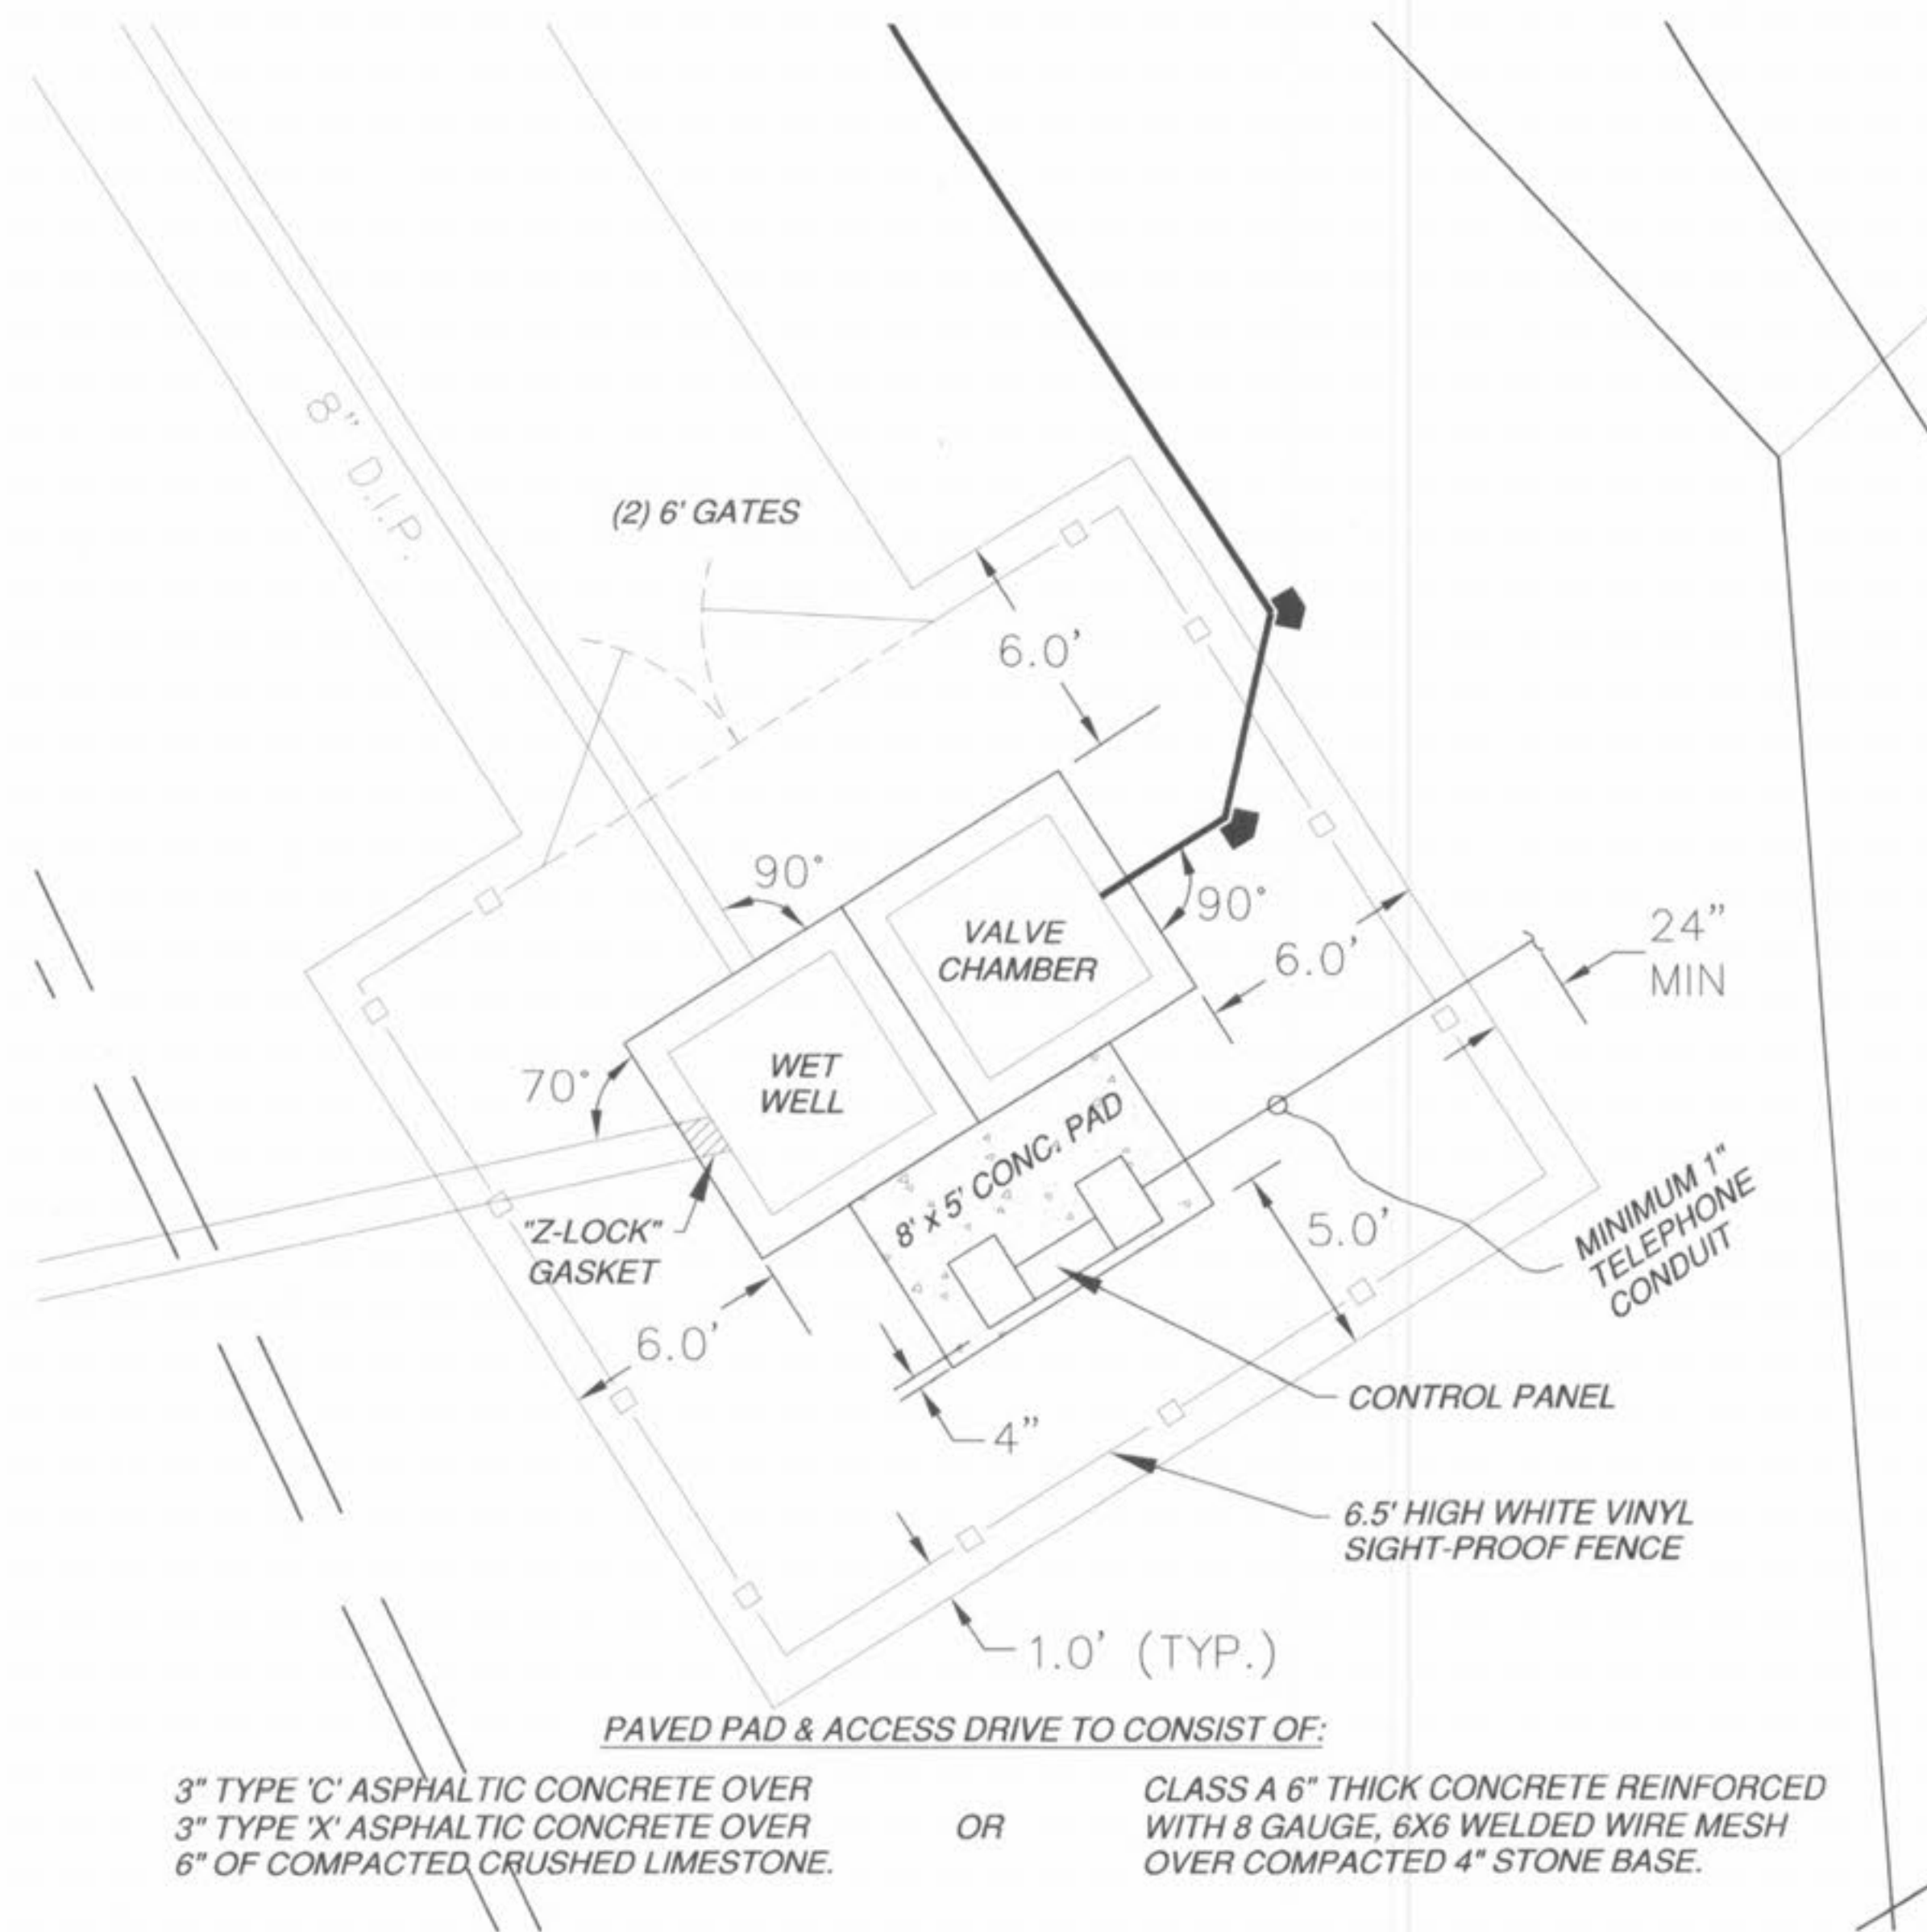

SITE DETAIL: 1/4" = 1'

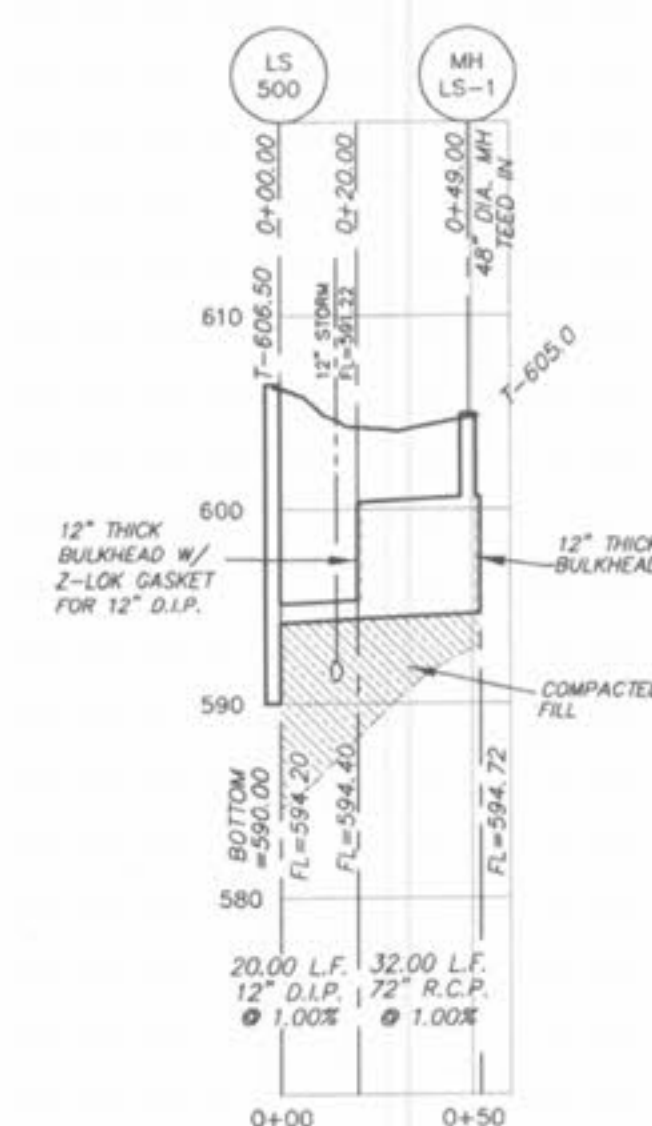

PROFILE SCALES

HOR. ~ 1"=50'
VER. ~ 1"=10'

PICKETT RAY & SILVER

333 Mid Rivers Mall Drive
St. Peters, MO 63376
Phone (636) 397-1211
Fax (636) 397-1104

CIVIL ENGINEERS
PLANNERS
LAND SURVEYORS

WYNDGATE
VILLAGE F
LIFT STATION SITE PLAN

239 FOX HILL ROAD
ST. CHARLES, MO 63301
(636) 940-8977

Prepared For:
SUMMIT POINTE, L.C.

REVISIONS	NO.	DATE	REVISIONS PER CITY
	1	10/25/04	REVISED PER CITY
	2	12/20/04	REVISED PER DCSD
	3	1/17/05	REVISED PER DCSD
	4	02/03/05	REVISED PER CITY OF O'FALLON
	5	02/18/05	REVISED PER CITY OF O'FALLON
	6		

ENGINEERS AUTHENTICATION
The responsibility for professional engineering liability on this project is hereby limited to the set of plans authenticated by the seal, signature, and date hereunder attached. Responsibility is disclaimed for all other engineering plans involved in this project and specifically excludes revisions after this date unless reauthenticated.

PICKETT, RAY & SILVER, INC.



DRAWN J.E.E. DATE 6-29-04

CHECKED D.W.D. DATE 6-29-04

PROJECT # 01267 SUPU 02R

TASK # 2 FIELD BOOK X

WYNDGATE
VILLAGE F
LIFT STATION SITE PLAN
SHEET 147F OF 174

© Copyright 2004 by Pickett, Ray & Silver Inc.