
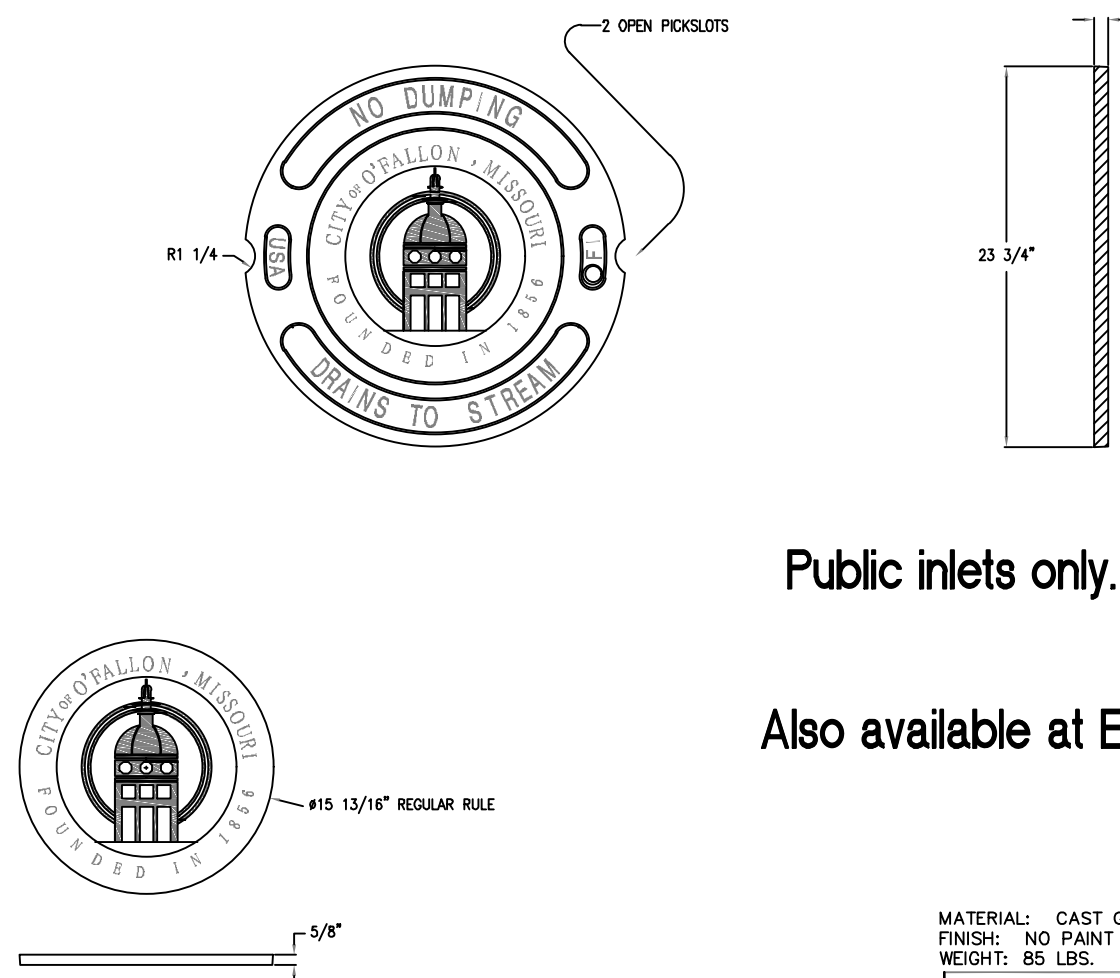



LOCATION: C:\2023\W23.0784 - ST\Engineering\Design\Drawings\W23.0784-01 - Drainage details.dwg
DATE/TIME: December 31, 2024 - 5:00pm
PLotted By: Sonny

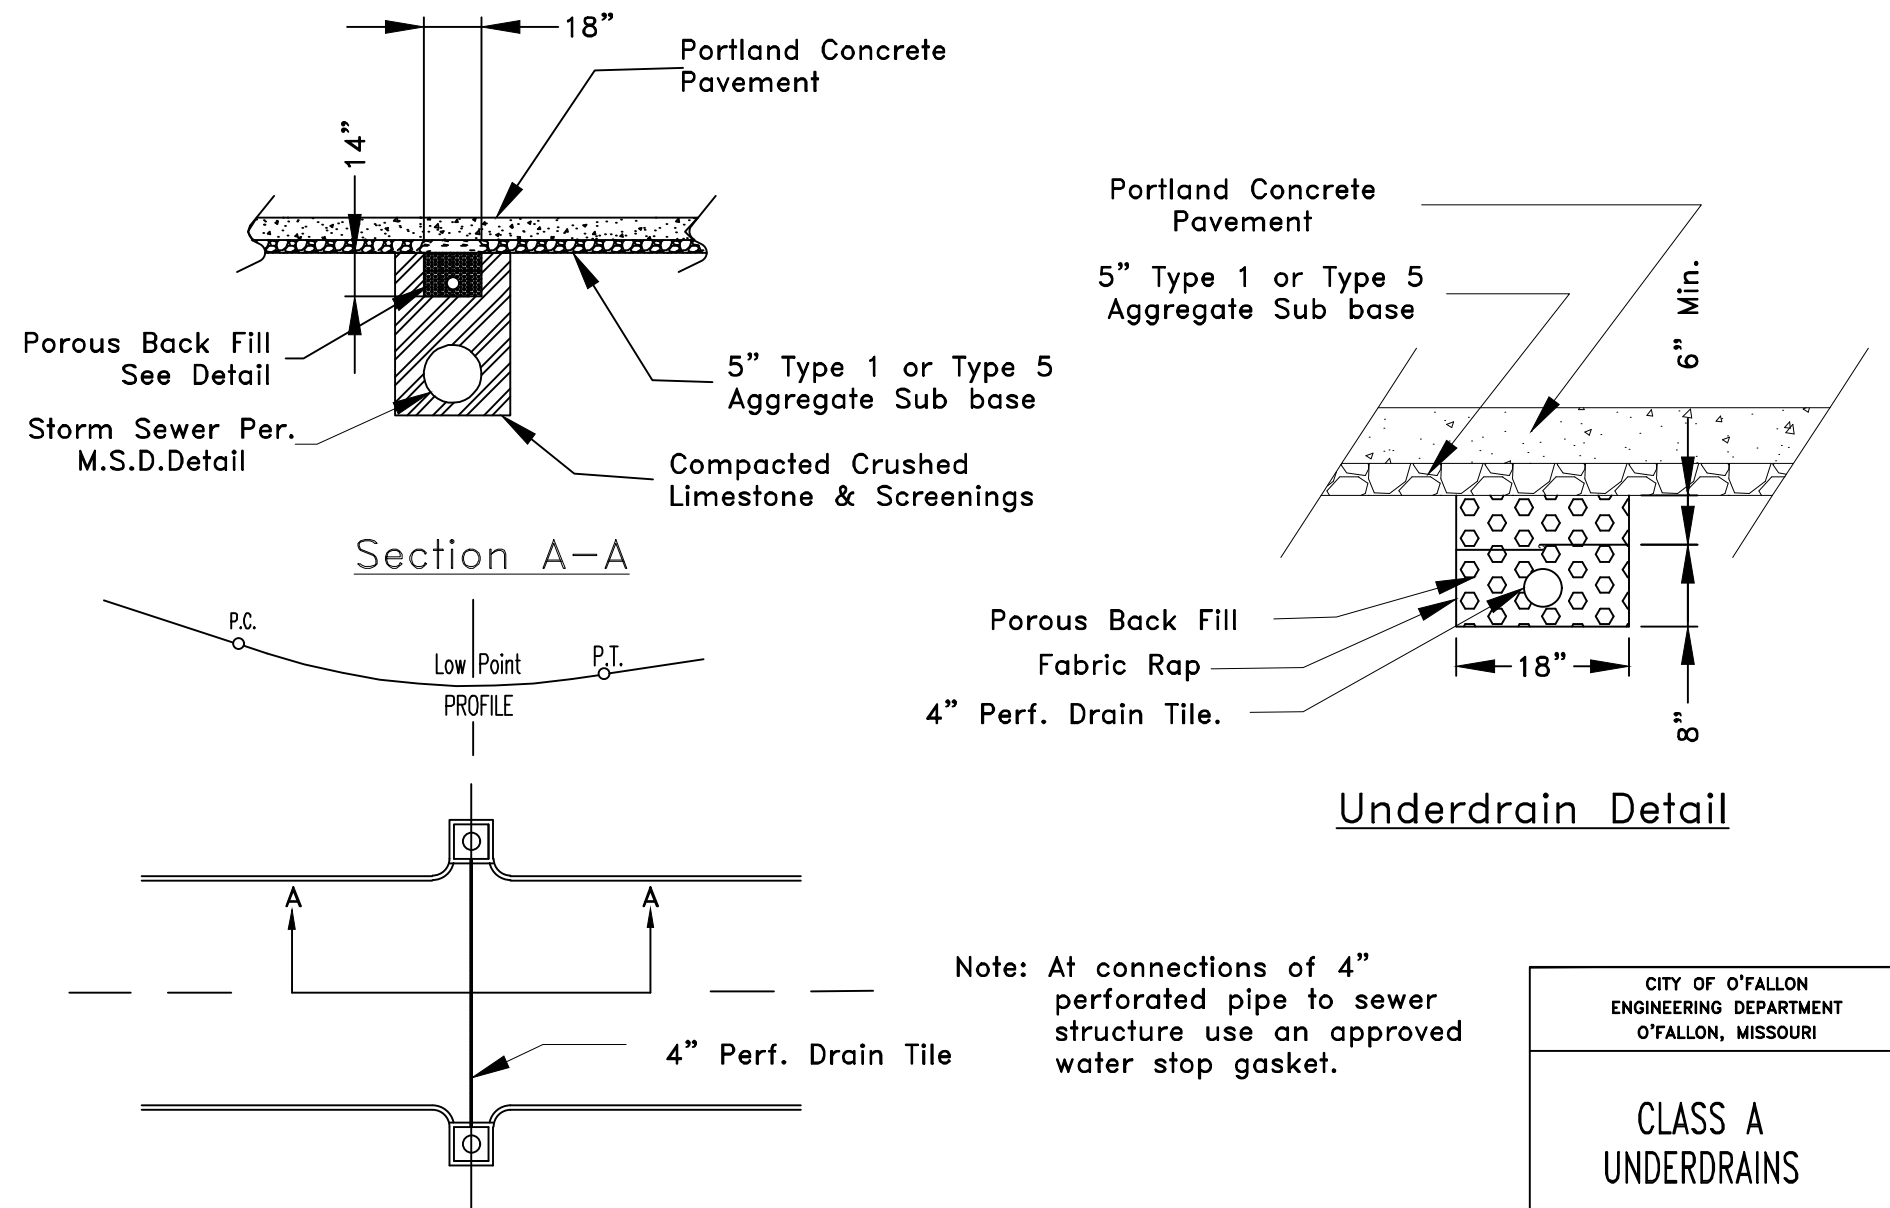

* The City of O'Fallon must be provided with a symbol/medallion for review and approval prior to installation. Contact the City if any information is needed.




Size	Style	Adhesive	Message (Part #)
3 7/8" TO 4"	Crystal Cap or Standard Style	Epoxy	No Dumping Drains to Waterway

City will also allow the precast inlet stone with a similar message as an approved alternate to the marker.

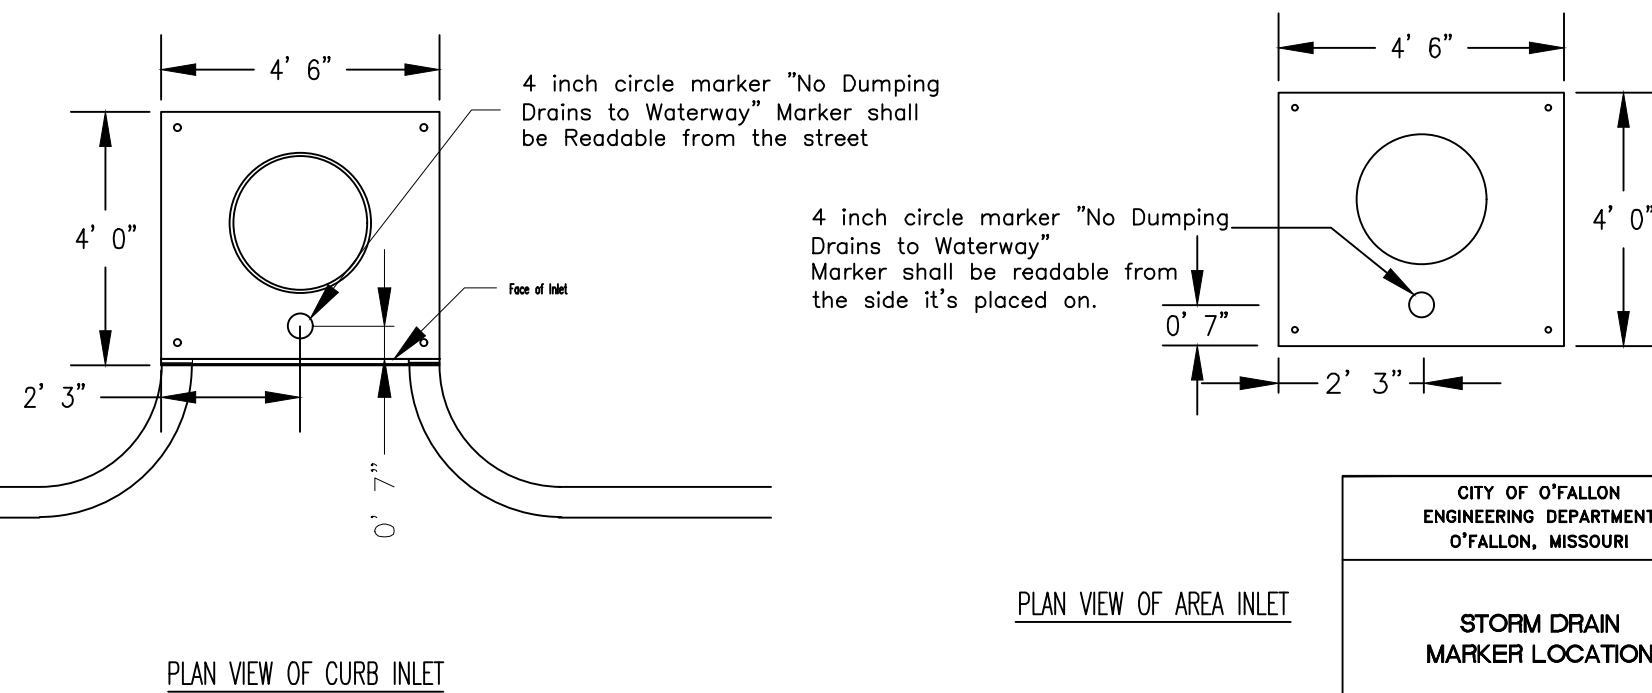

Public or Private inlets


- * All other Storm or Sanitary Sewer Details will be by M.S.D. Standards and Specifications.
- ** All inlets shall have 5/8" trash bar centered with the opening(s).

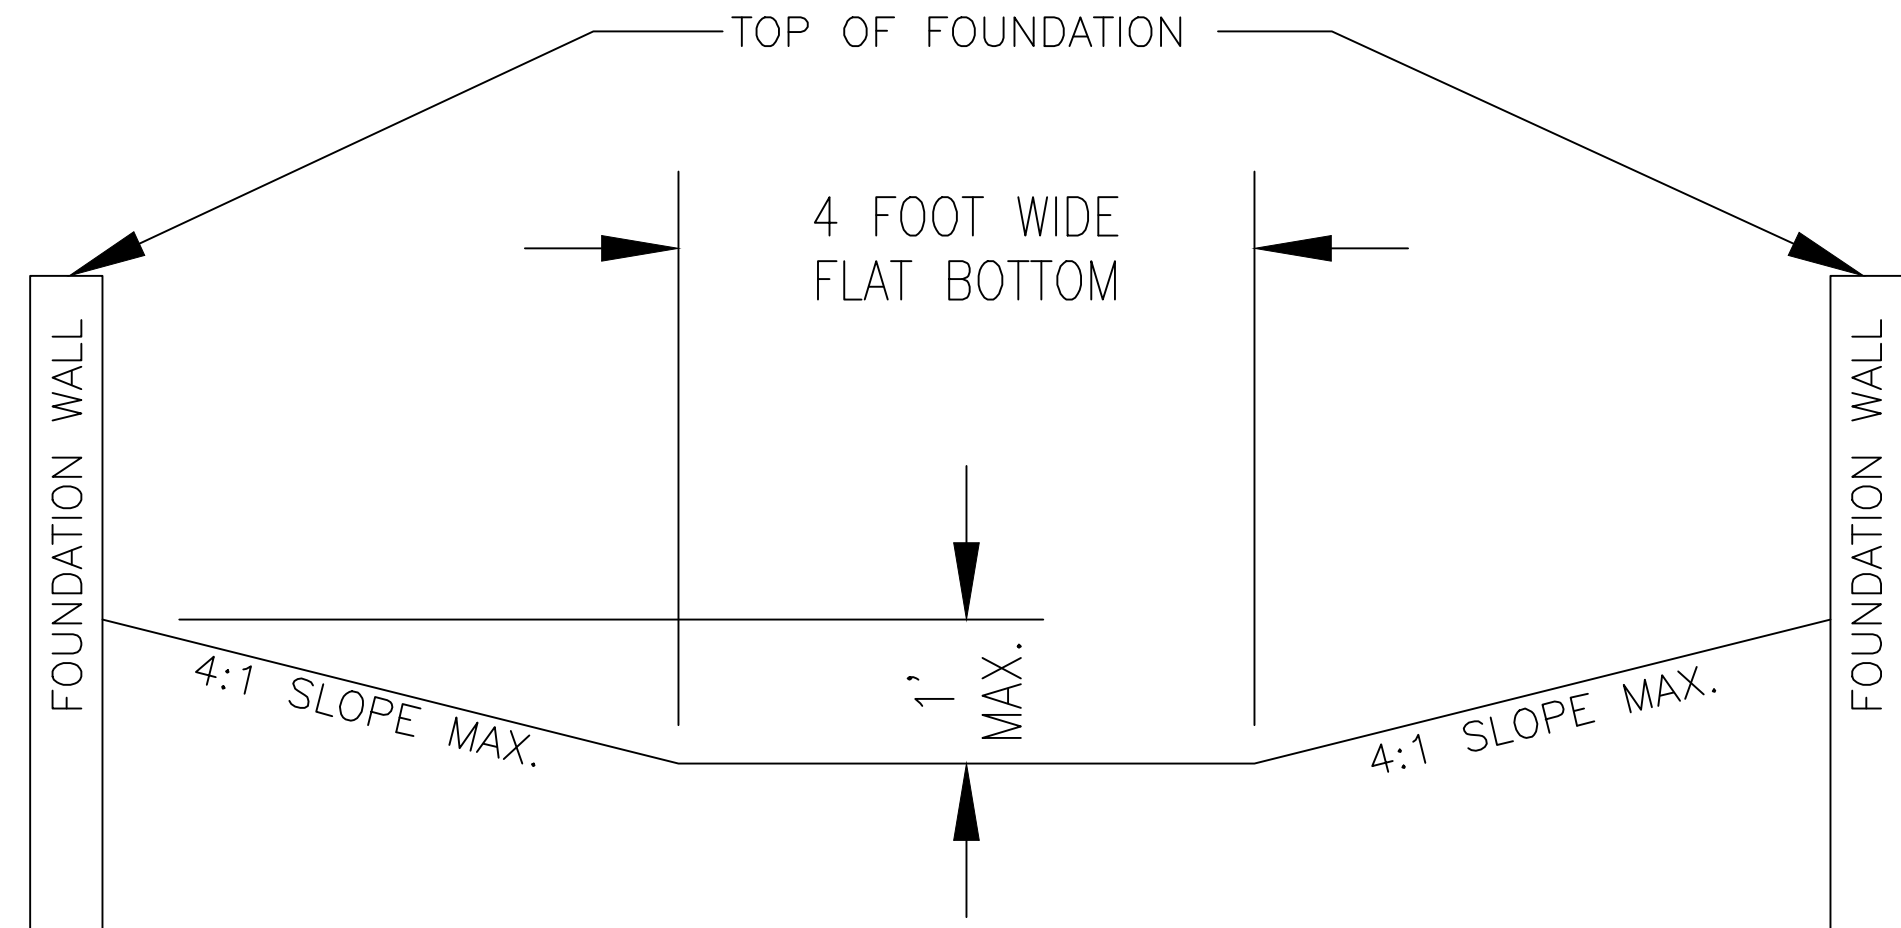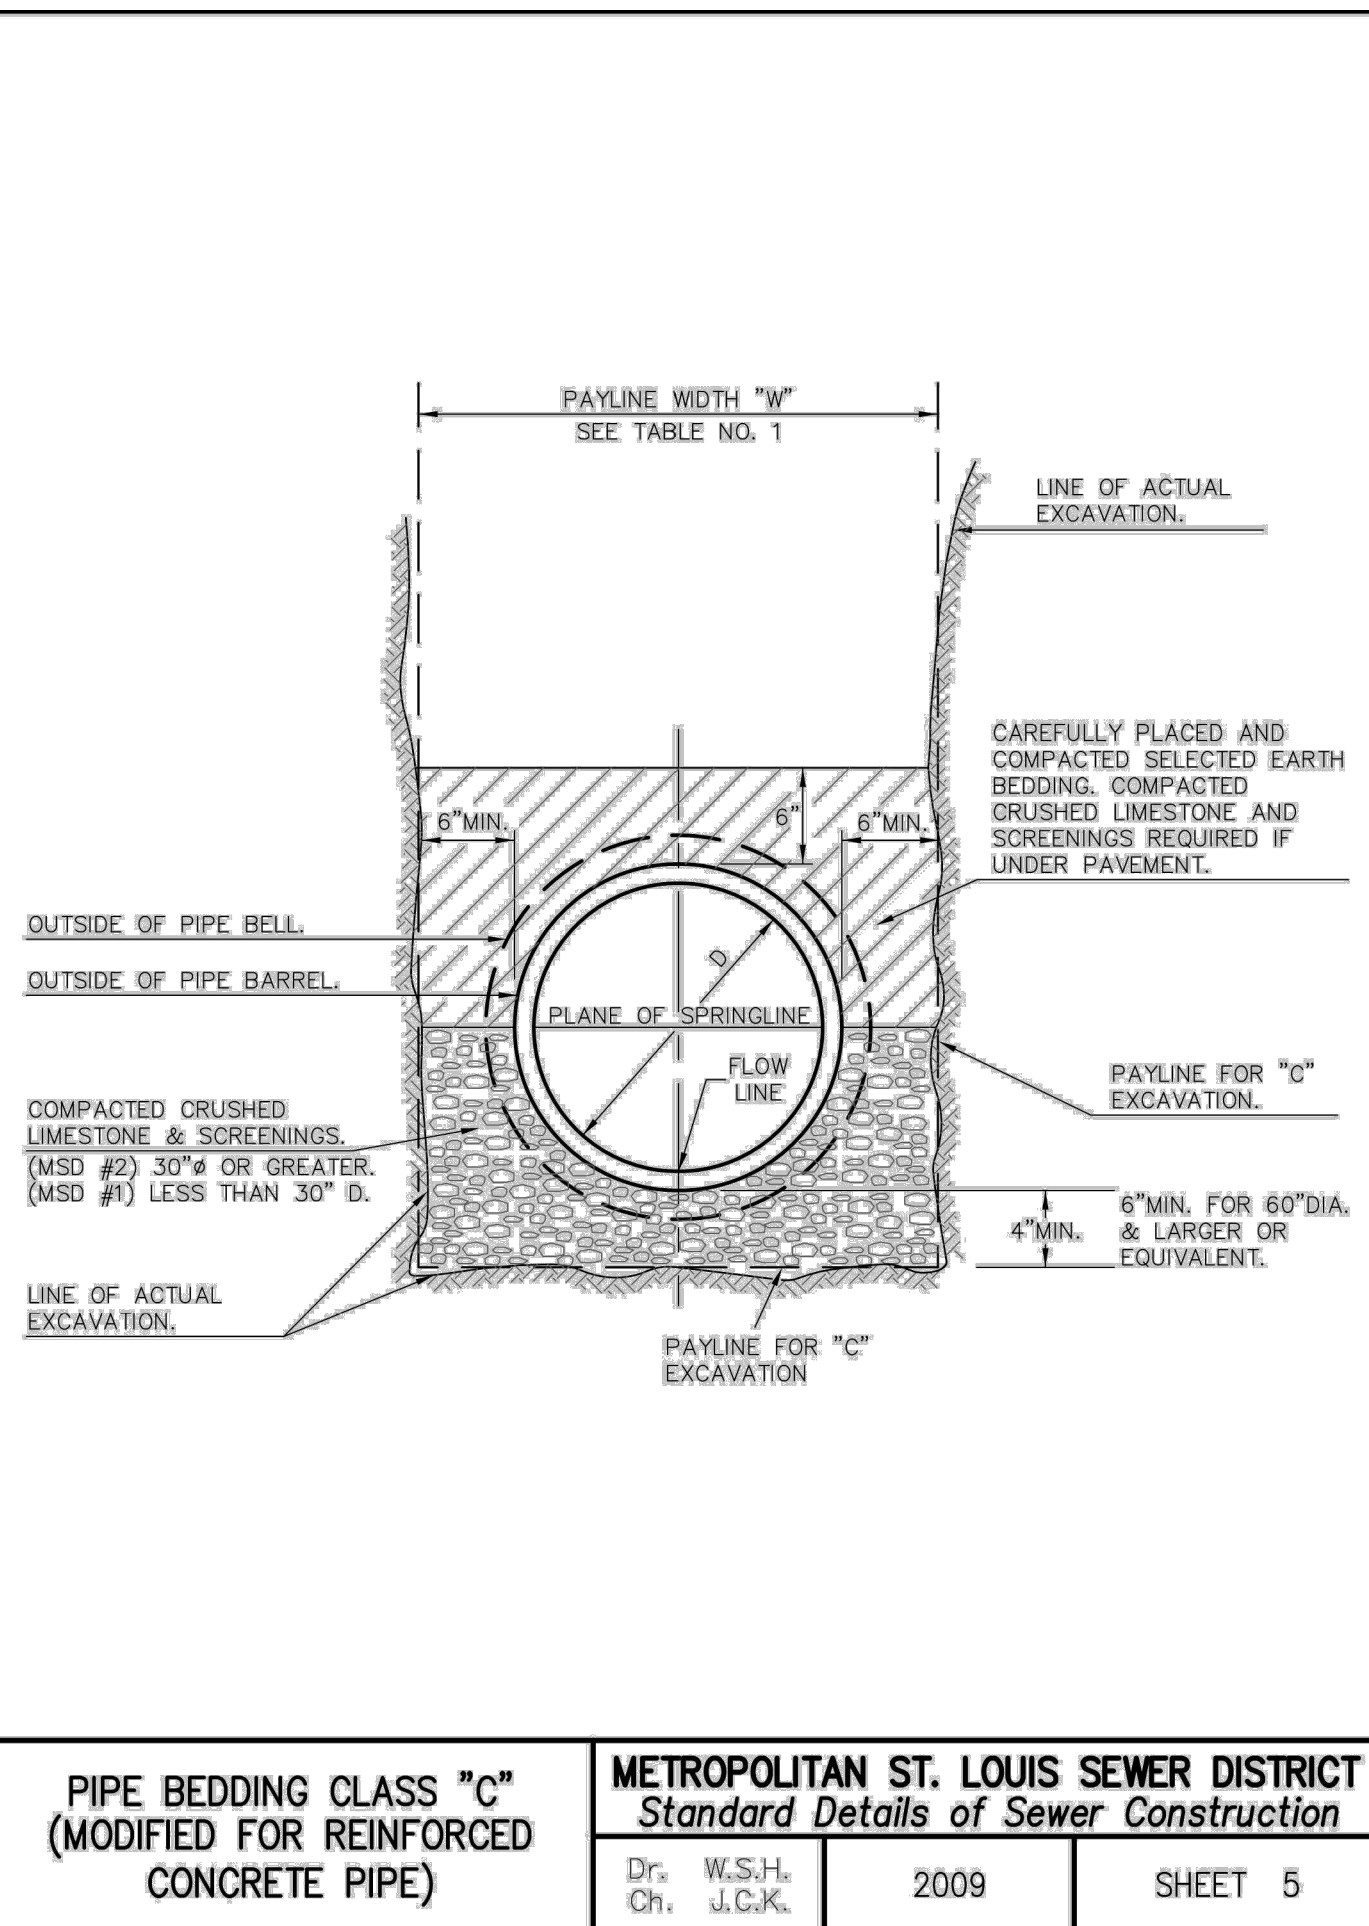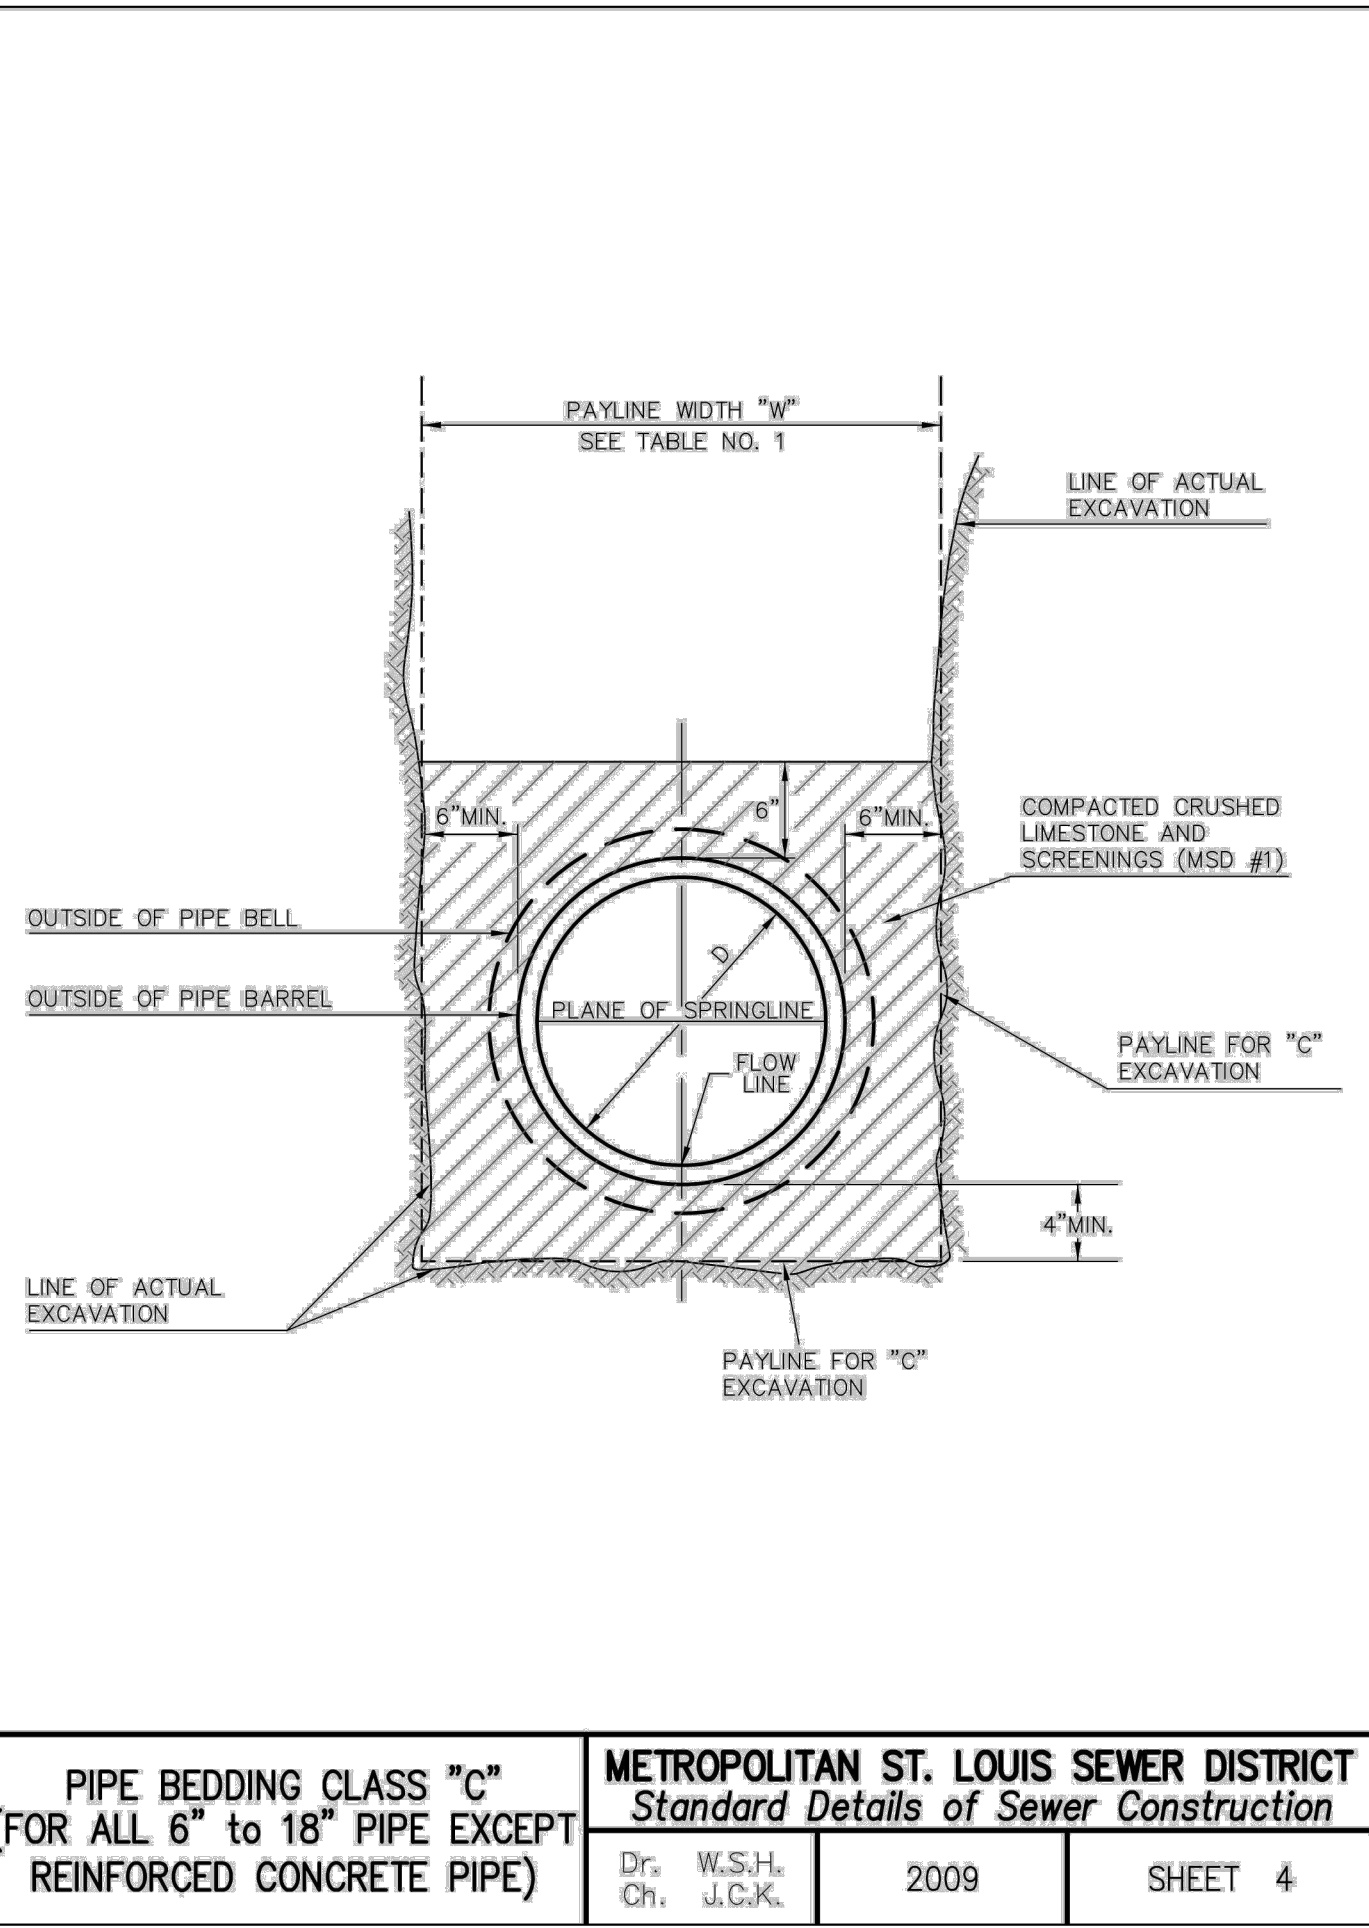

TYPICAL EMERGENCY RELIEF PATH SECTION

N.T.S.

NOTE:
THE 100 YEAR STORM WATER FLOW SHALL NOT EXCEED THE LOW SILL ELEVATION OF THE HOUSE OR WINDOW WELLS WILL BE REQUIRED.

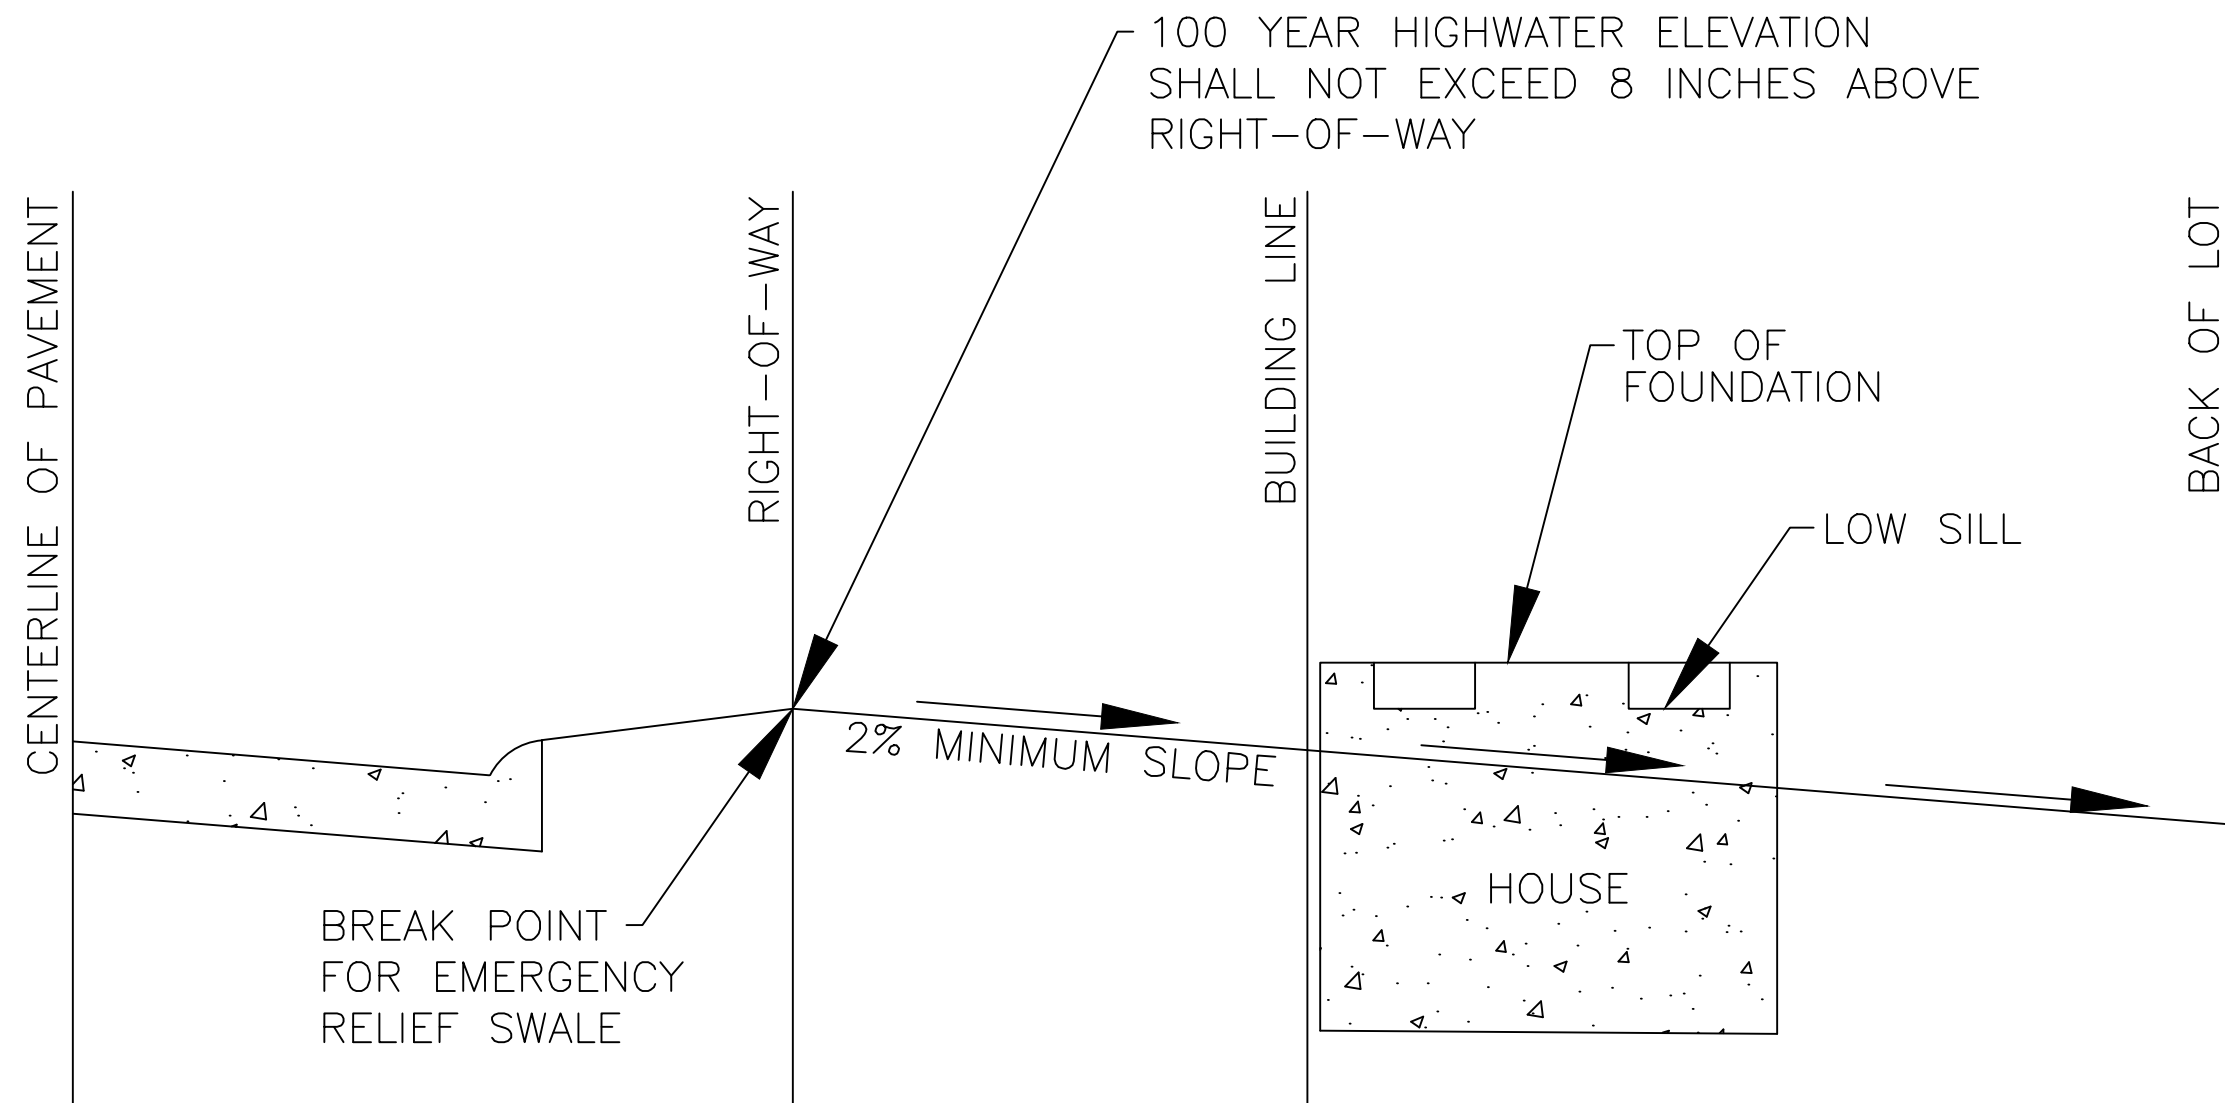

TYPICAL EMERGENCY RELIEF PATH PROFILE

N.T.S.



Know what's below.
Call before you dig.
811 or 800-344-7483
24 Hours a Day, 7 Days a Week


PER MISSOURI STATE LAW ADVANCE NOTICE: 2 WORKING DAYS (MISSOURI REVISED STATUTES, CHAPTER 315, GENERAL SAFETY REQUIREMENTS - SECTIONS 319.010 THROUGH 319.020 SHALL BE KNOWN AS THE "UNDERGROUND FACILITY SAFETY AND DAMAGE PREVENTION ACT")

10505 N. College Avenue
Indianapolis, Indiana 46280
whehe.net
317-846-6611
800-1-852-6408
317-843-0546 fax
ALLAN H. WEIHE, P.E., L.S. - FOUNDER

WEIHE ENGINEERS
Land Surveying | Civil Engineering
Landscape Architecture
Build with confidence.

PROJECT NO.	W23.0784
DWG NAME	Drainage details
DESIGNED BY	BS
DRAWN BY	JS
CHECKED BY	DD
DATE	08/28/2024

DATE	08/13/2024
BY	DD
REVISIONS AND ISSUES	ISSUED FOR CLIENT REVIEW
DATE	08/28/2024
BY	DD
REVISIONS AND ISSUES	ISSUED FOR CITY OF O'FALLON COMMENTS
DATE	10/18/2024
BY	DD
REVISIONS AND ISSUES	ISSUED FOR CITY OF O'FALLON COMMENTS
DATE	12/31/2024
BY	DD

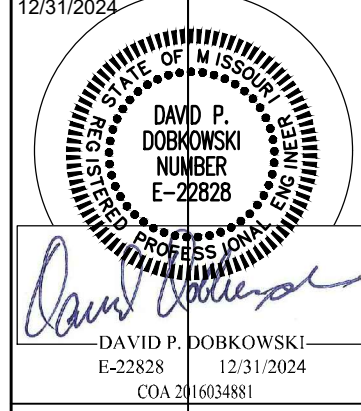

DAVID P. DOBKOWSKI
E-22828 12/31/2024
COA 281654881

PREPARED FOR:
HOTEL - CALEDONIA
LOT 4 AND 5, CALEDONIA CENTER, O'FALLON, MO
63368
DRAINAGE PLAN DETAILS
PART OF SECTION 13, TOWNSHIP 48 NORTH, RANGE 2 EAST, ST. CHARLES COUNTY, MO

SHEET NO.

C607

PROJECT NO.

W23.0784