


THE ENCLAVE AT  
**WINGHAVEN™**  
APARTMENTS

SITE PLAN	Design By: D.A.L.
	Drawn By: J.L.F.
	Checked By: T.J.M.
	B-5948
	02-07-20

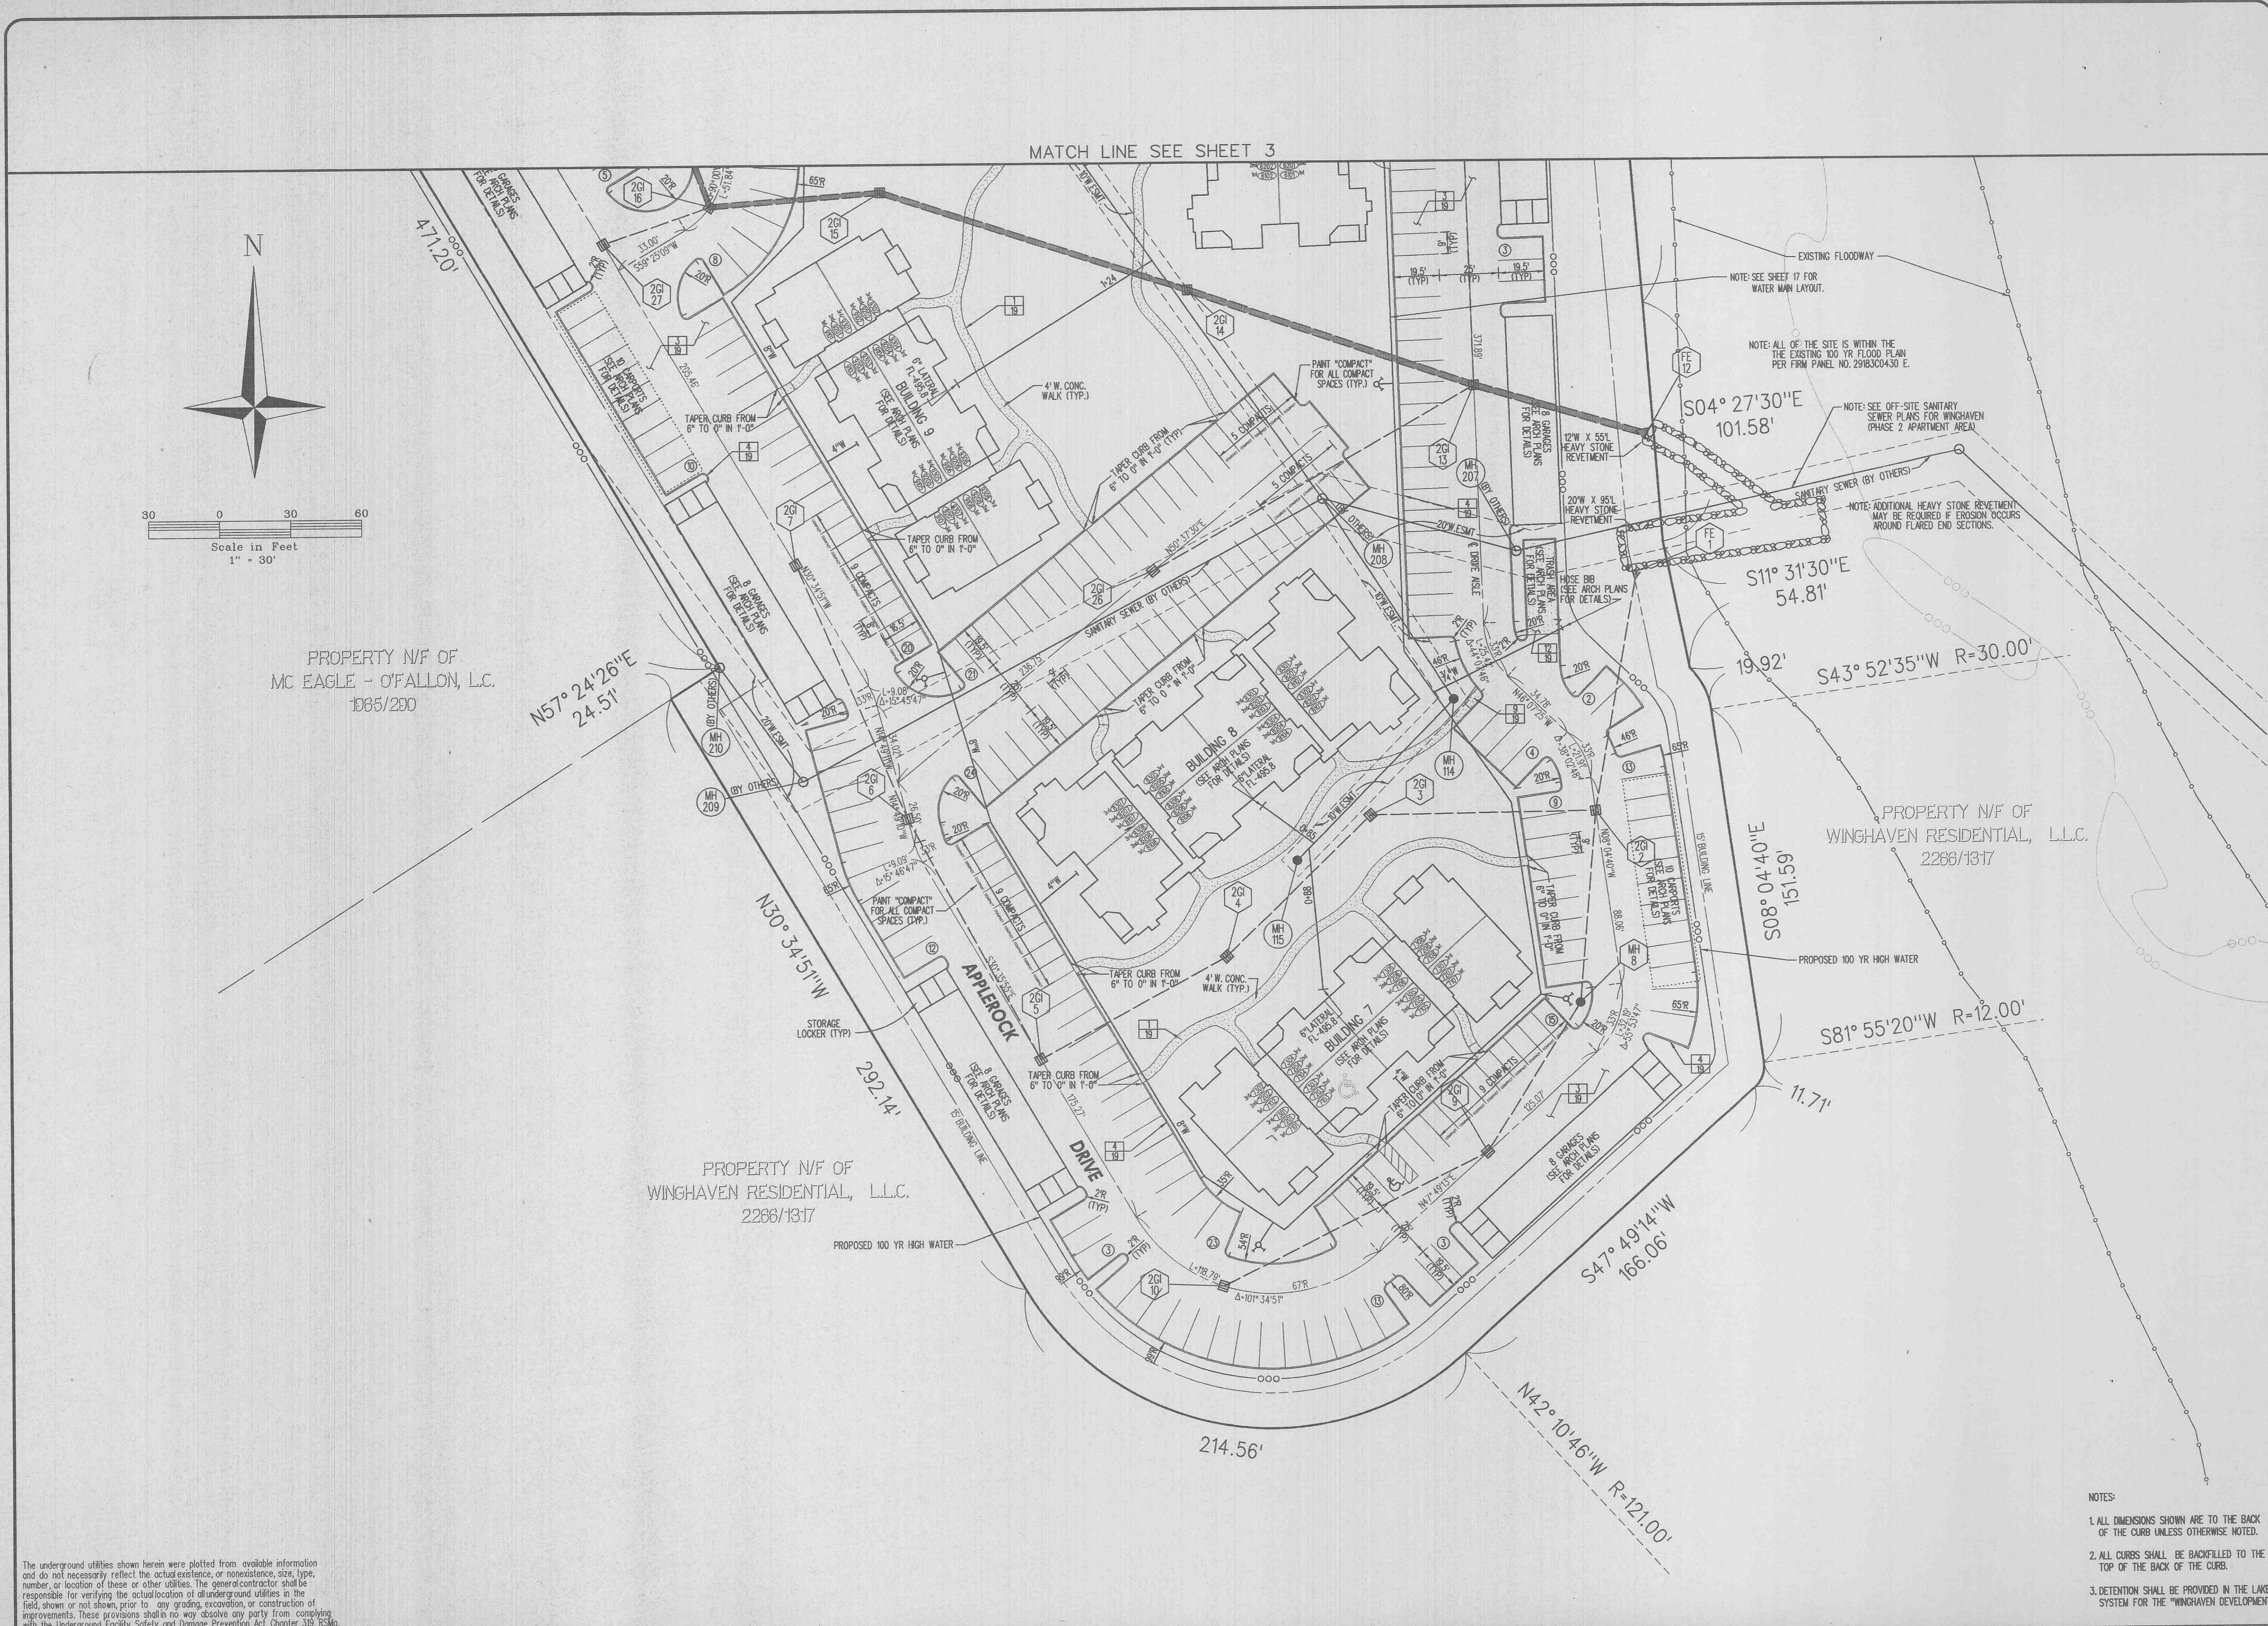

- NOTES:
1. ALL DIMENSIONS SHOWN ARE TO THE BACK OF THE CURB UNLESS OTHERWISE NOTED.
  2. ALL CURBS SHALL BE BACKFILLED TO THE TOP OF THE BACK OF THE CURB.
  3. DETENTION SHALL BE PROVIDED IN THE LAKE SYSTEM FOR THE "WINGHAVEN DEVELOPMENT".

The underground utilities shown herein were plotted from available information and do not necessarily reflect the actual existence, or nonexistence, size, type, number, or location of these or other utilities. The general contractor shall be responsible for verifying the actual location of all underground utilities in the field, shown or not shown, prior to any grading, excavation, or construction of improvements. These provisions shall in no way absolve any party from complying with the Underground Facility Safety and Damage Prevention Act, Chapter 315, RSMo.