

THE MEADOWS AT  
SCHRADER FARM  
GRADING PLAN


4/30/90

Rev 5/20/90

6/5/90

NORTH

SCALE 1"=50'

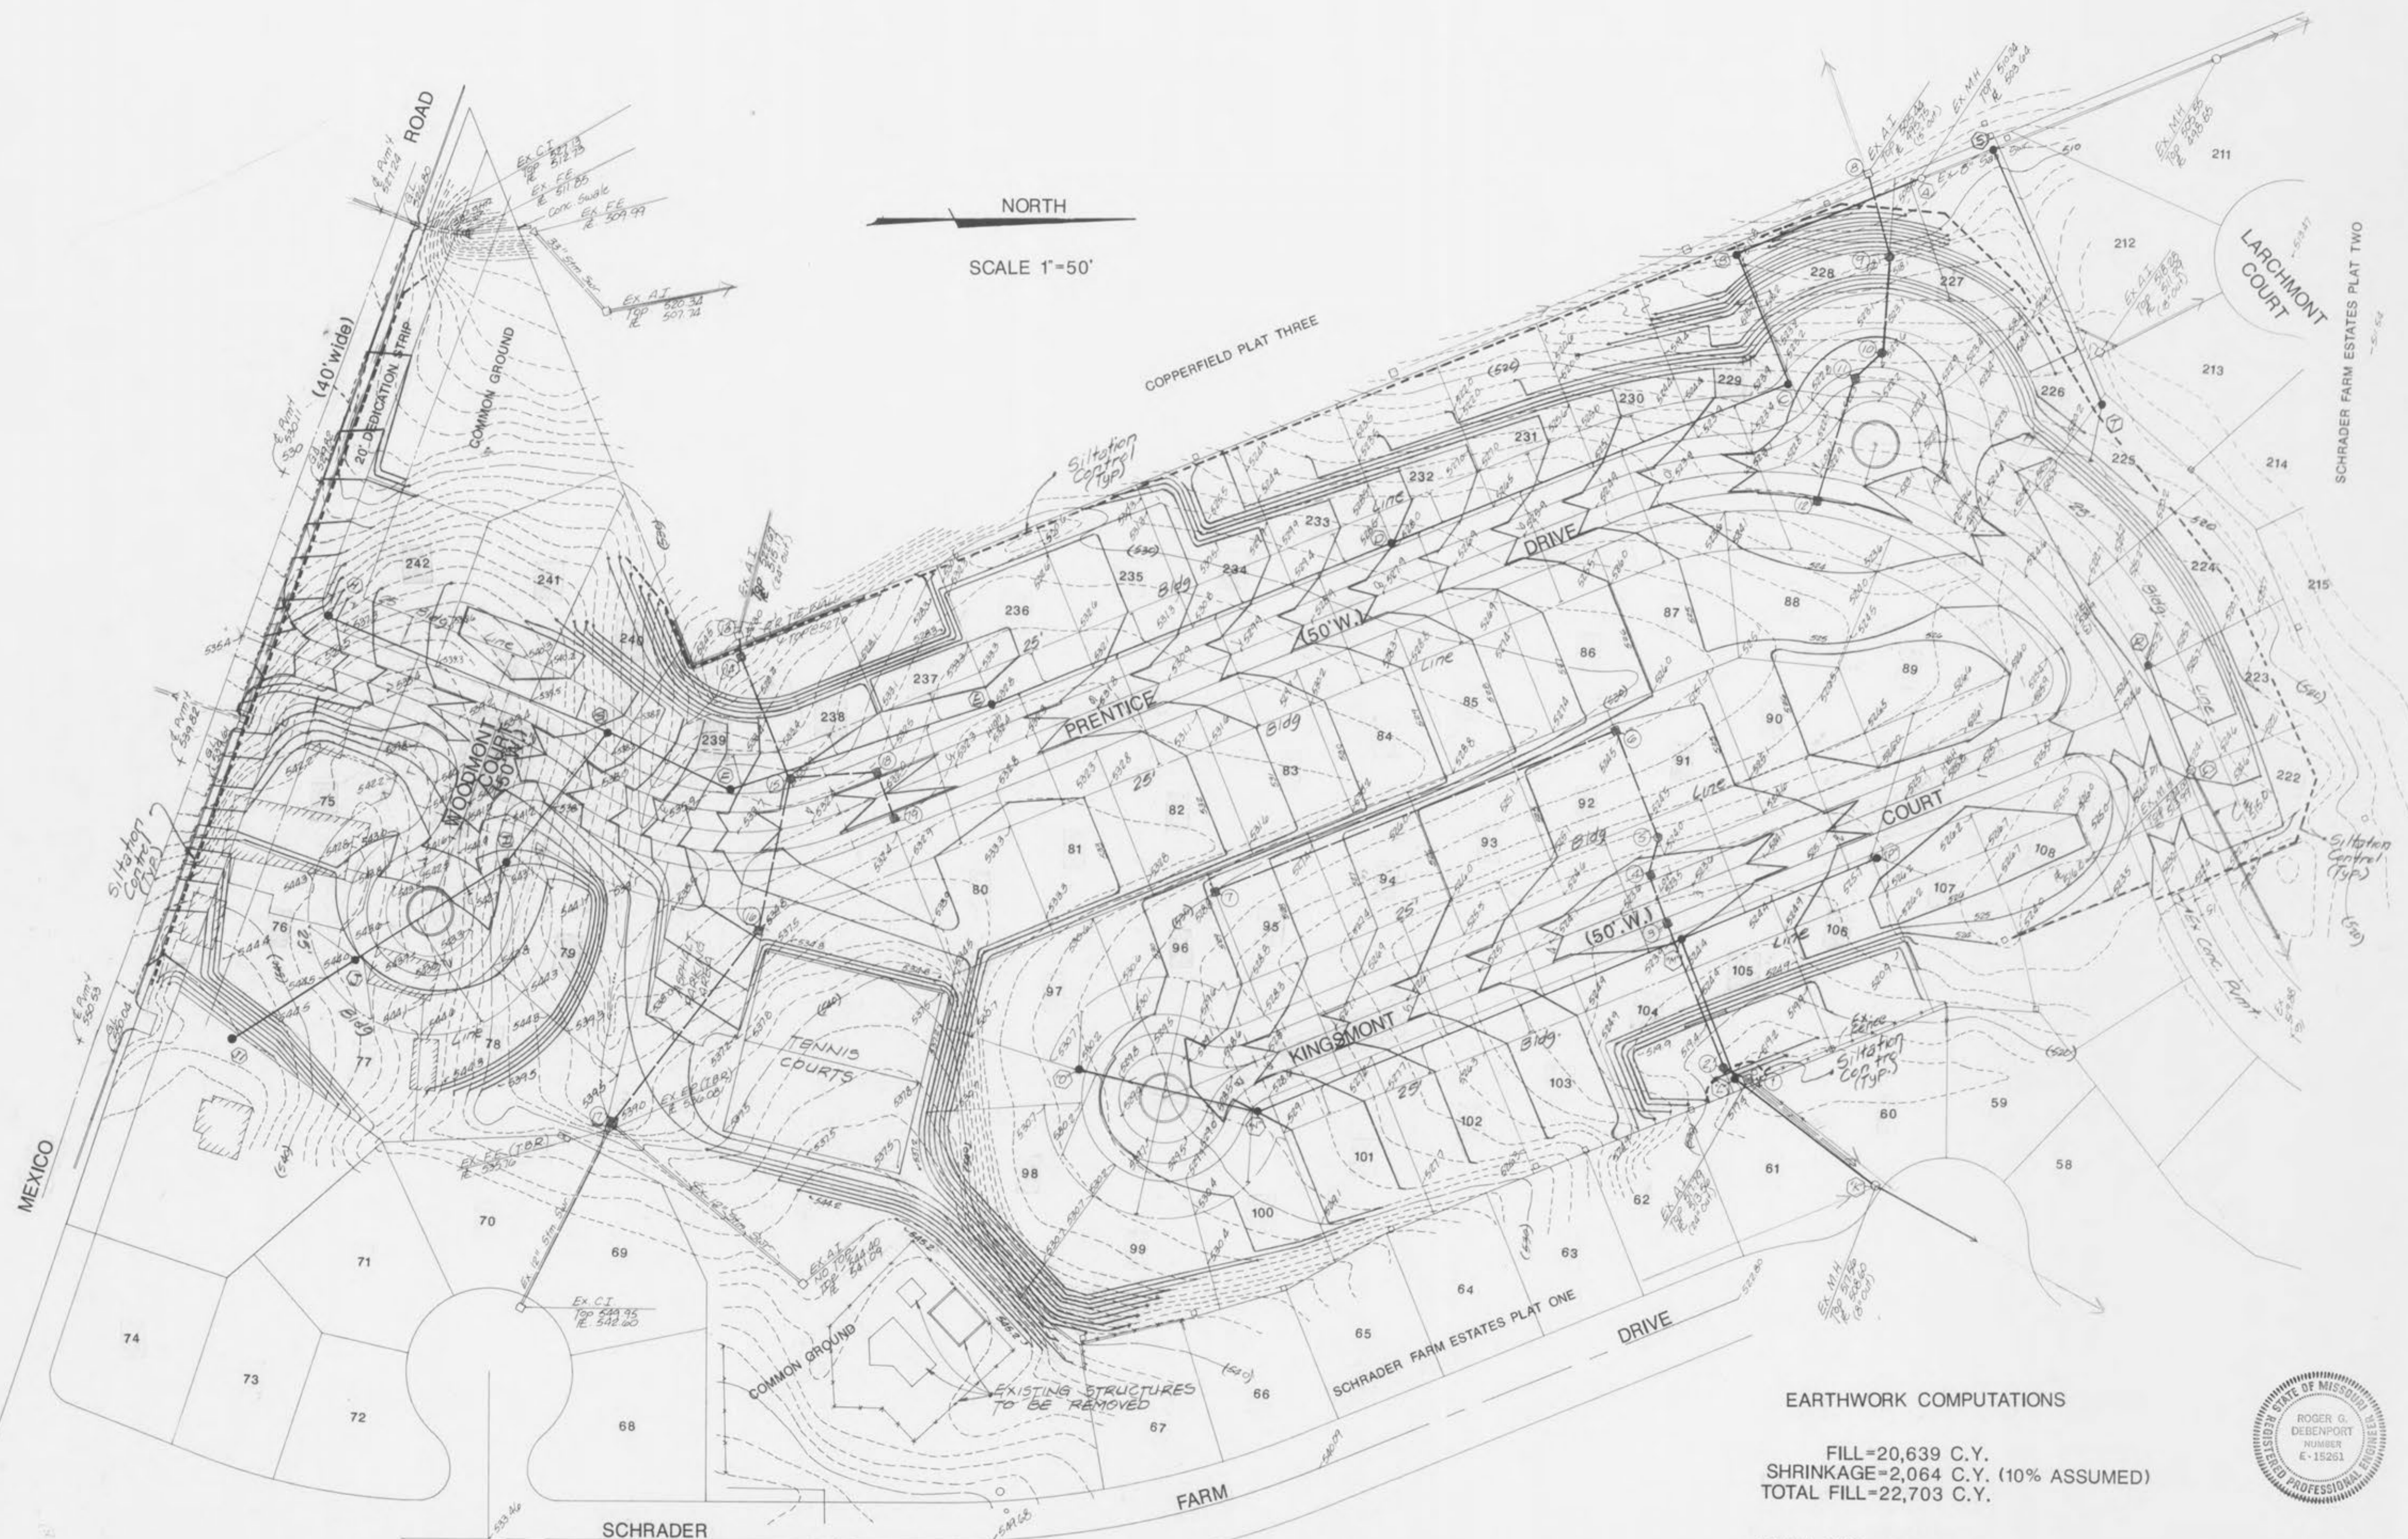

EARTHWORK COMPUTATIONS

FILL=20,639 C.Y.  
SHRINKAGE=2,064 C.Y. (10% ASSUMED)  
TOTAL FILL=22,703 C.Y.

TOTAL CUT=23,400 C.Y.

