



KEY MAP
SCALE: 1" = 400'

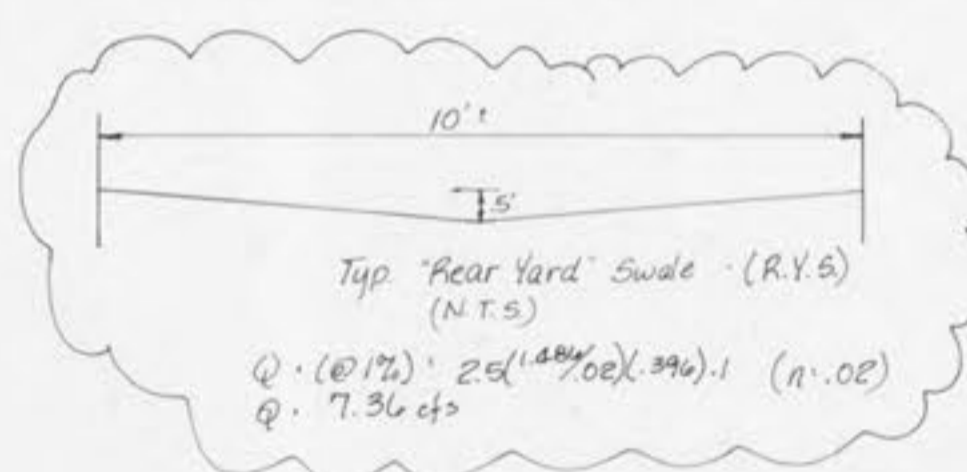

Bid Yardage: 446,870 Cu. Yds.
(Excludes Subgrade)

The total yardage for this project is based on a 15% shrinkage factor.
This shrinkage factor is subject to change, due to soil conditions, (types and moisture content) weather conditions, and the percent compaction actually achieved. As a result, adjustments in final grades may be required.
Earth quantities obtained from aerial grid map, with contours at two foot intervals, with a tolerance of plus or minus 1 foot, or 1/2 contour interval.
The computed bid yardage is to finish grade and does not include removal of subgrade.

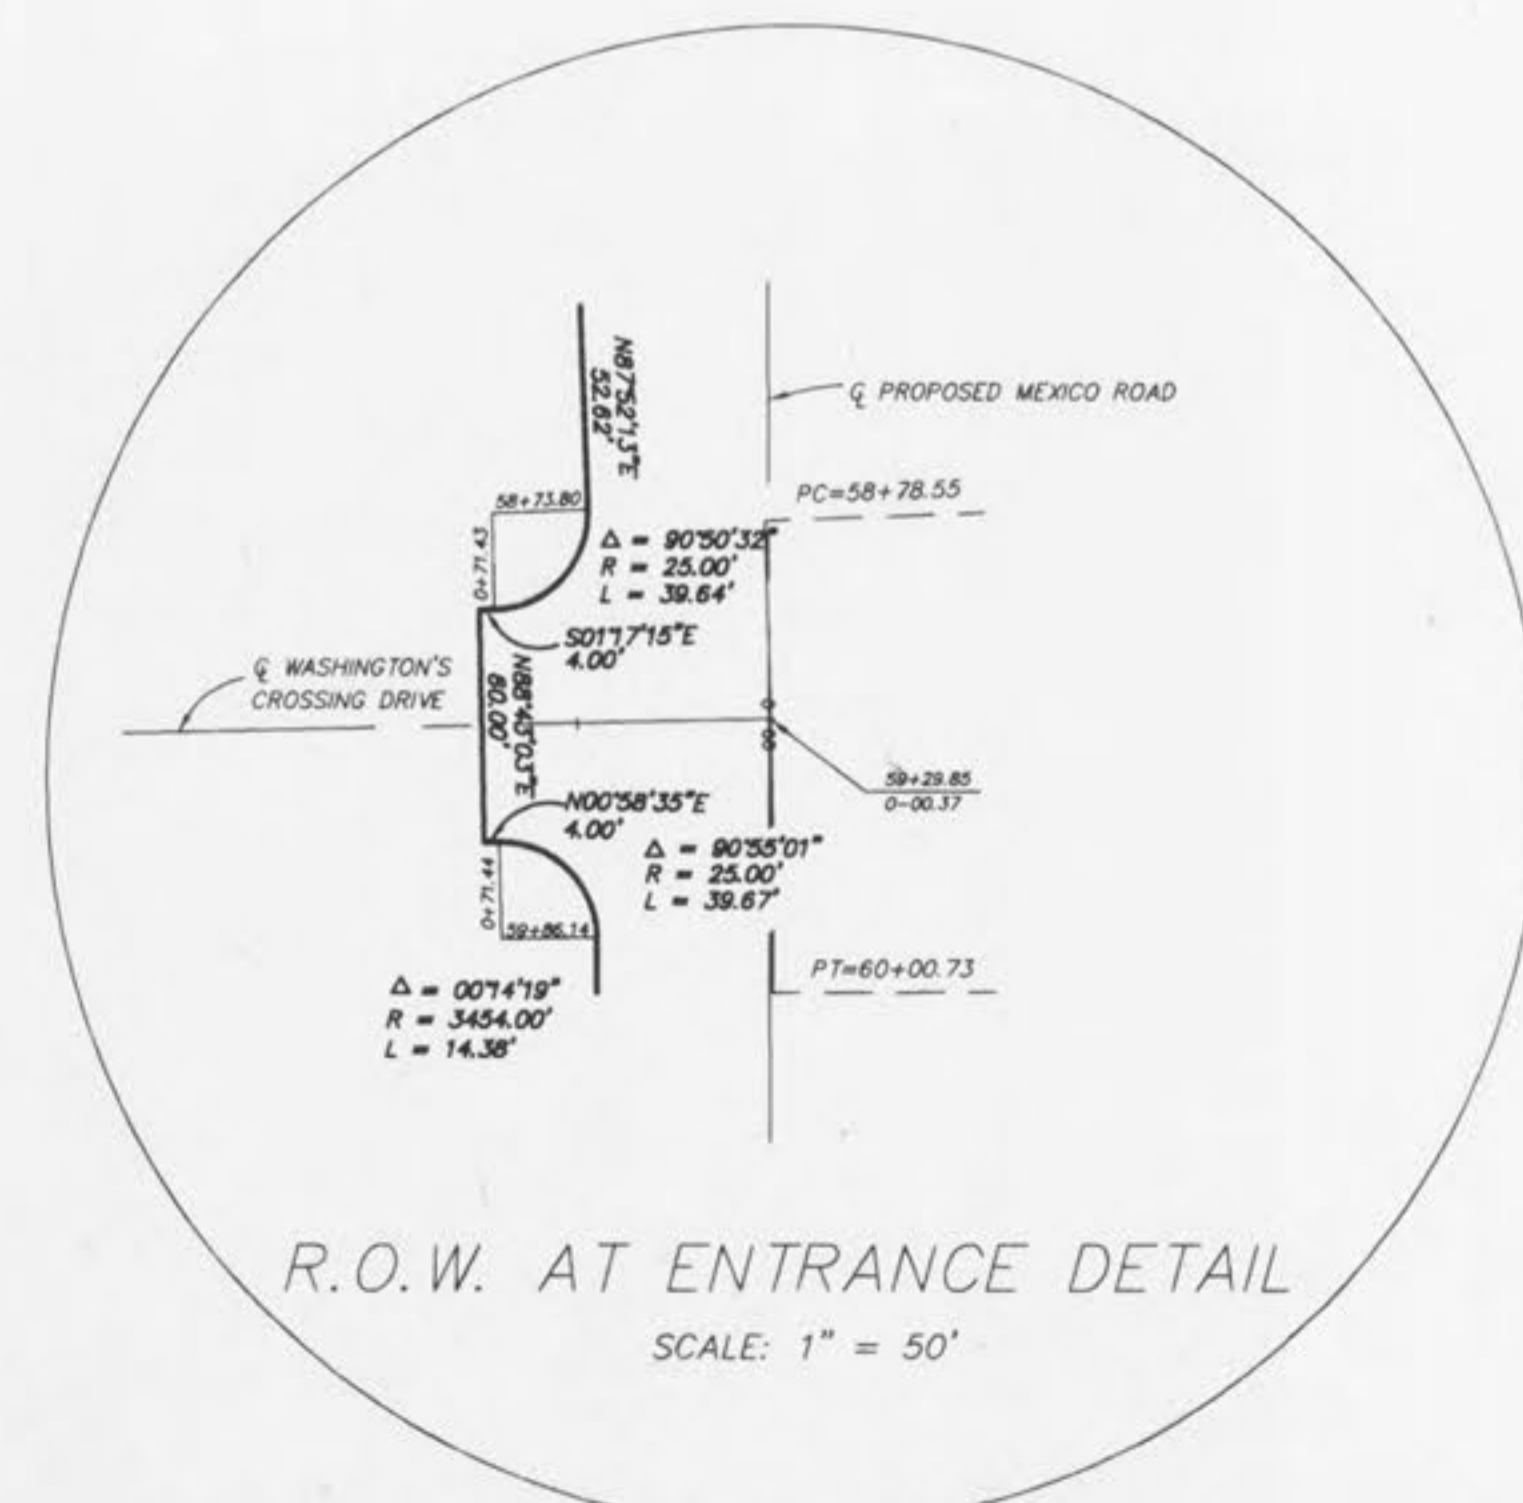

R.O.W. AT ENTRANCE DETAIL
SCALE: 1" = 50'

NOTE: SEE PREVIOUSLY APPROVED GRADING PLANS FOR SOIL & EROSION CONTROL