


# Range USA - O'Fallon, MO Parking Lot Lighting Layout

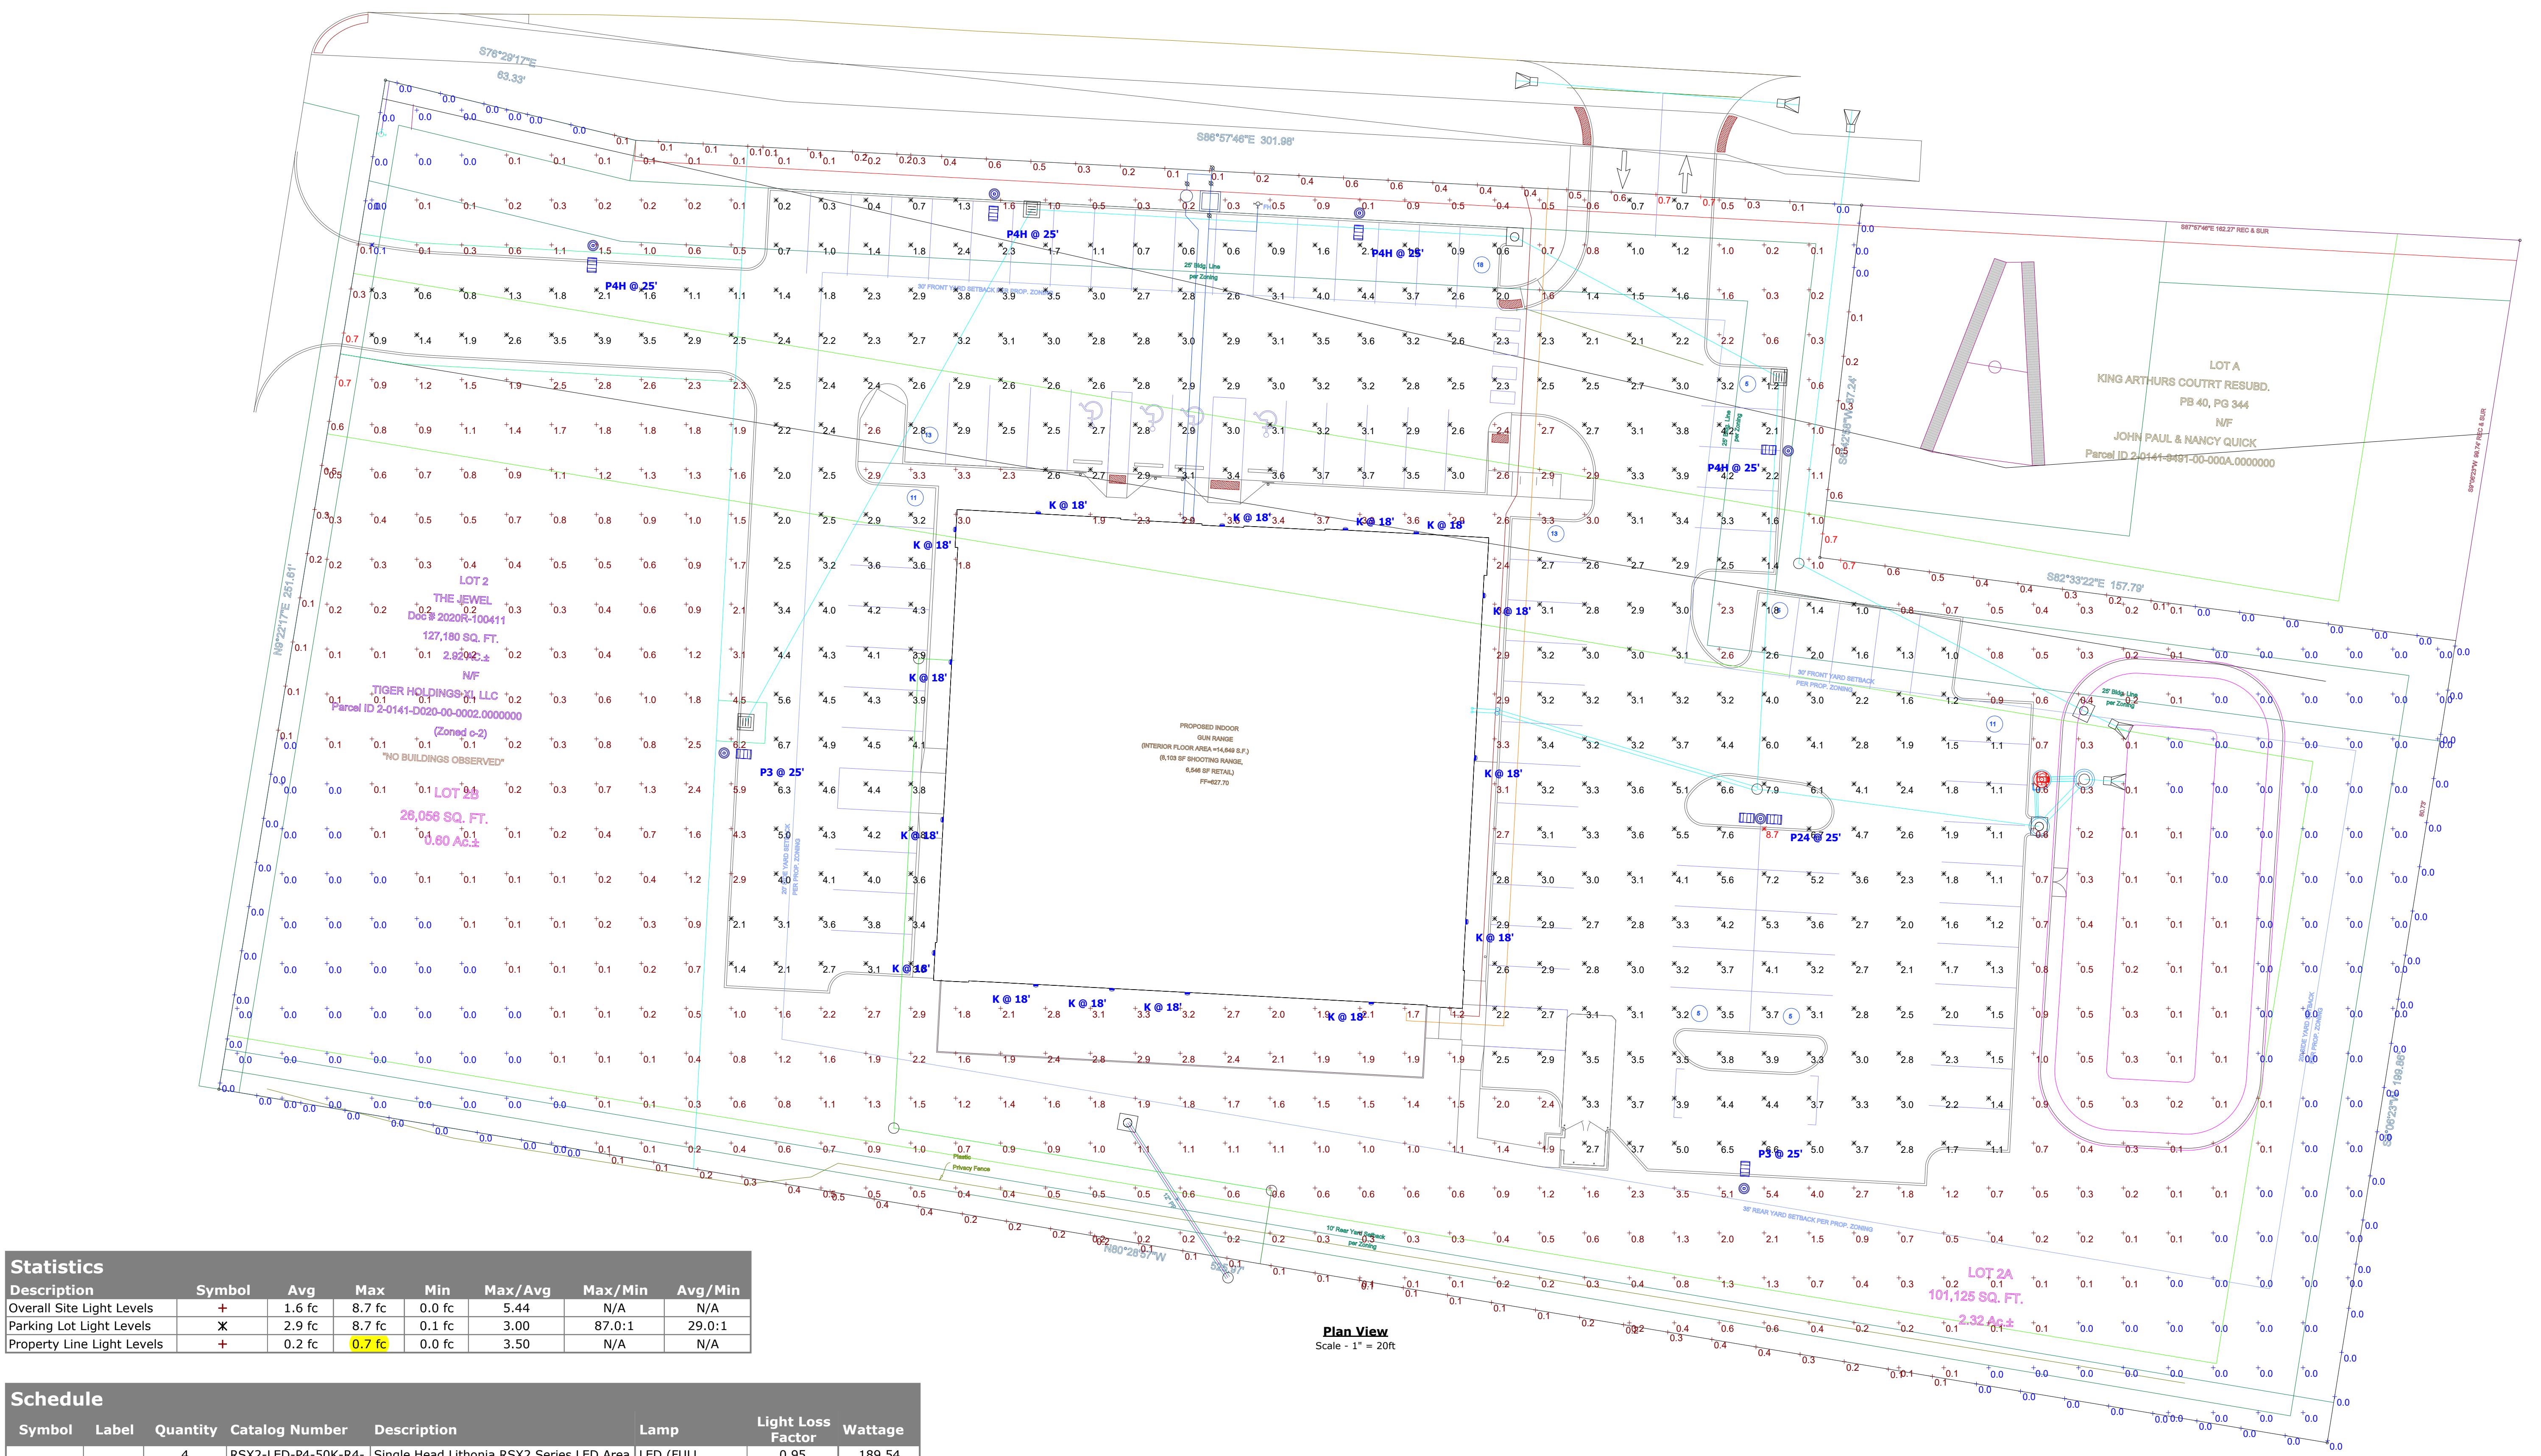

**Designer**  
Adam Carrier  
**Date**  
04/08/2022  
**Scale**  
Not to Scale  
**Drawing No.**  
Summary