

VEGETATIVE ESTABLISHMENT FOR URBAN DEVELOPMENT SITES

APPENDIX A

SEEDING RATES:

Permanent:

- Tall Fescue - 80 lbs./ac.
- Smooth Brome - 100 lbs./ac.
- Combined: Fescue@40 lbs./ac. and Brome@50 lbs./ac.

Temporary:

- Wheat or Rye - 150 lbs./ac. (3.5 lbs. per 1000 sq. ft.)
- Oats - 120 lbs./ac. (2.75 lbs. per 1000 sq. ft.)








SEEDING PERIODS

- Fescue or Brome - March 1 to June 1
- August 1 to October 1
- Wheat or Rye - March 15 to November 1
- Oats - March 15 to September 15

MULCH RATES: 100 lbs. per 1000 sq. ft. (4,356 lbs. per acre)

FERTILIZER RATES: Nitrogen 30 lbs./ac.
Phosphate 30 lbs./ac.
Potassium 30 lbs./ac.
Lime 500 lbs./ac. ENM*

*ENM = effective neutralizing material as per State evaluation of quarried rock.

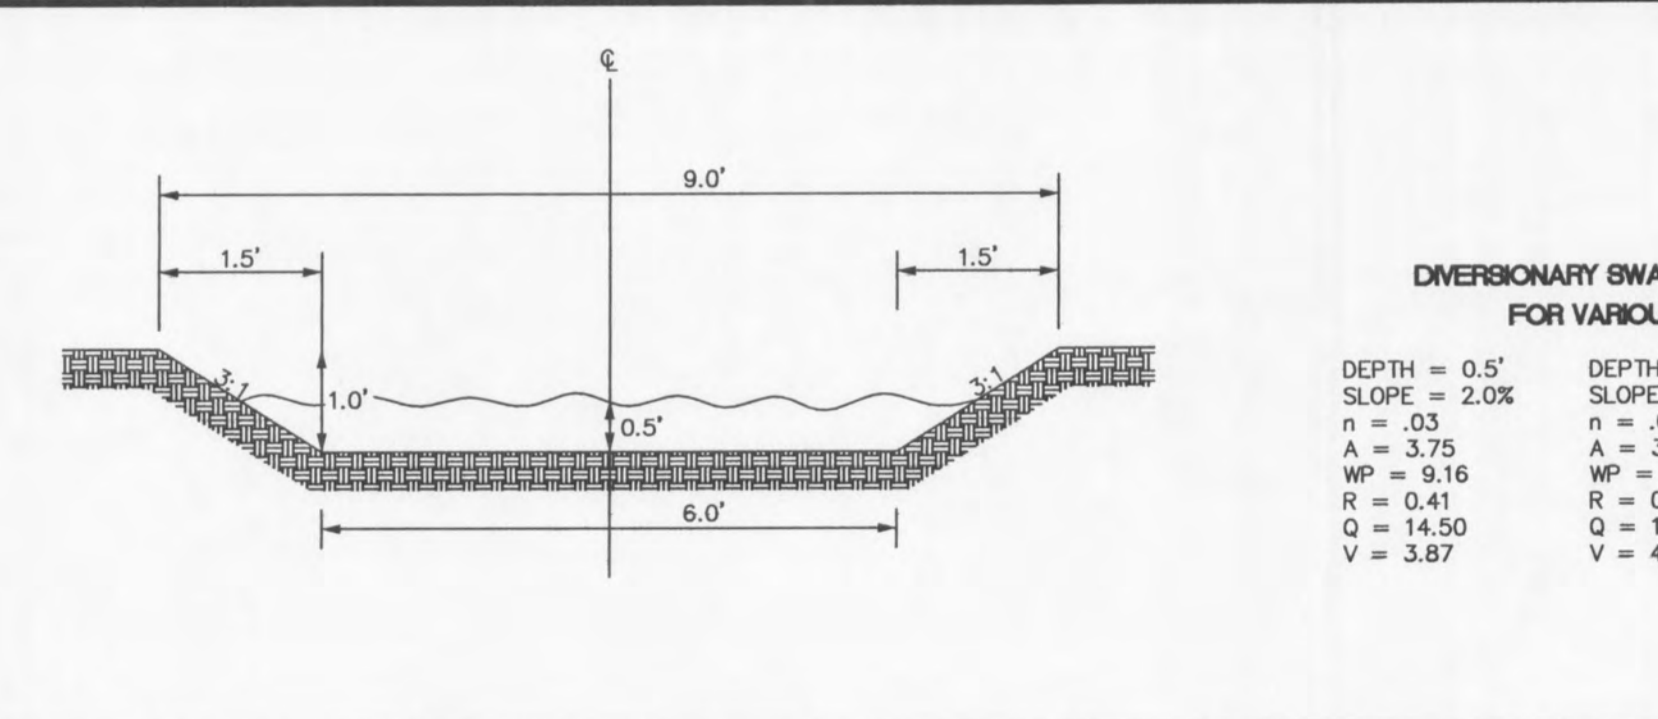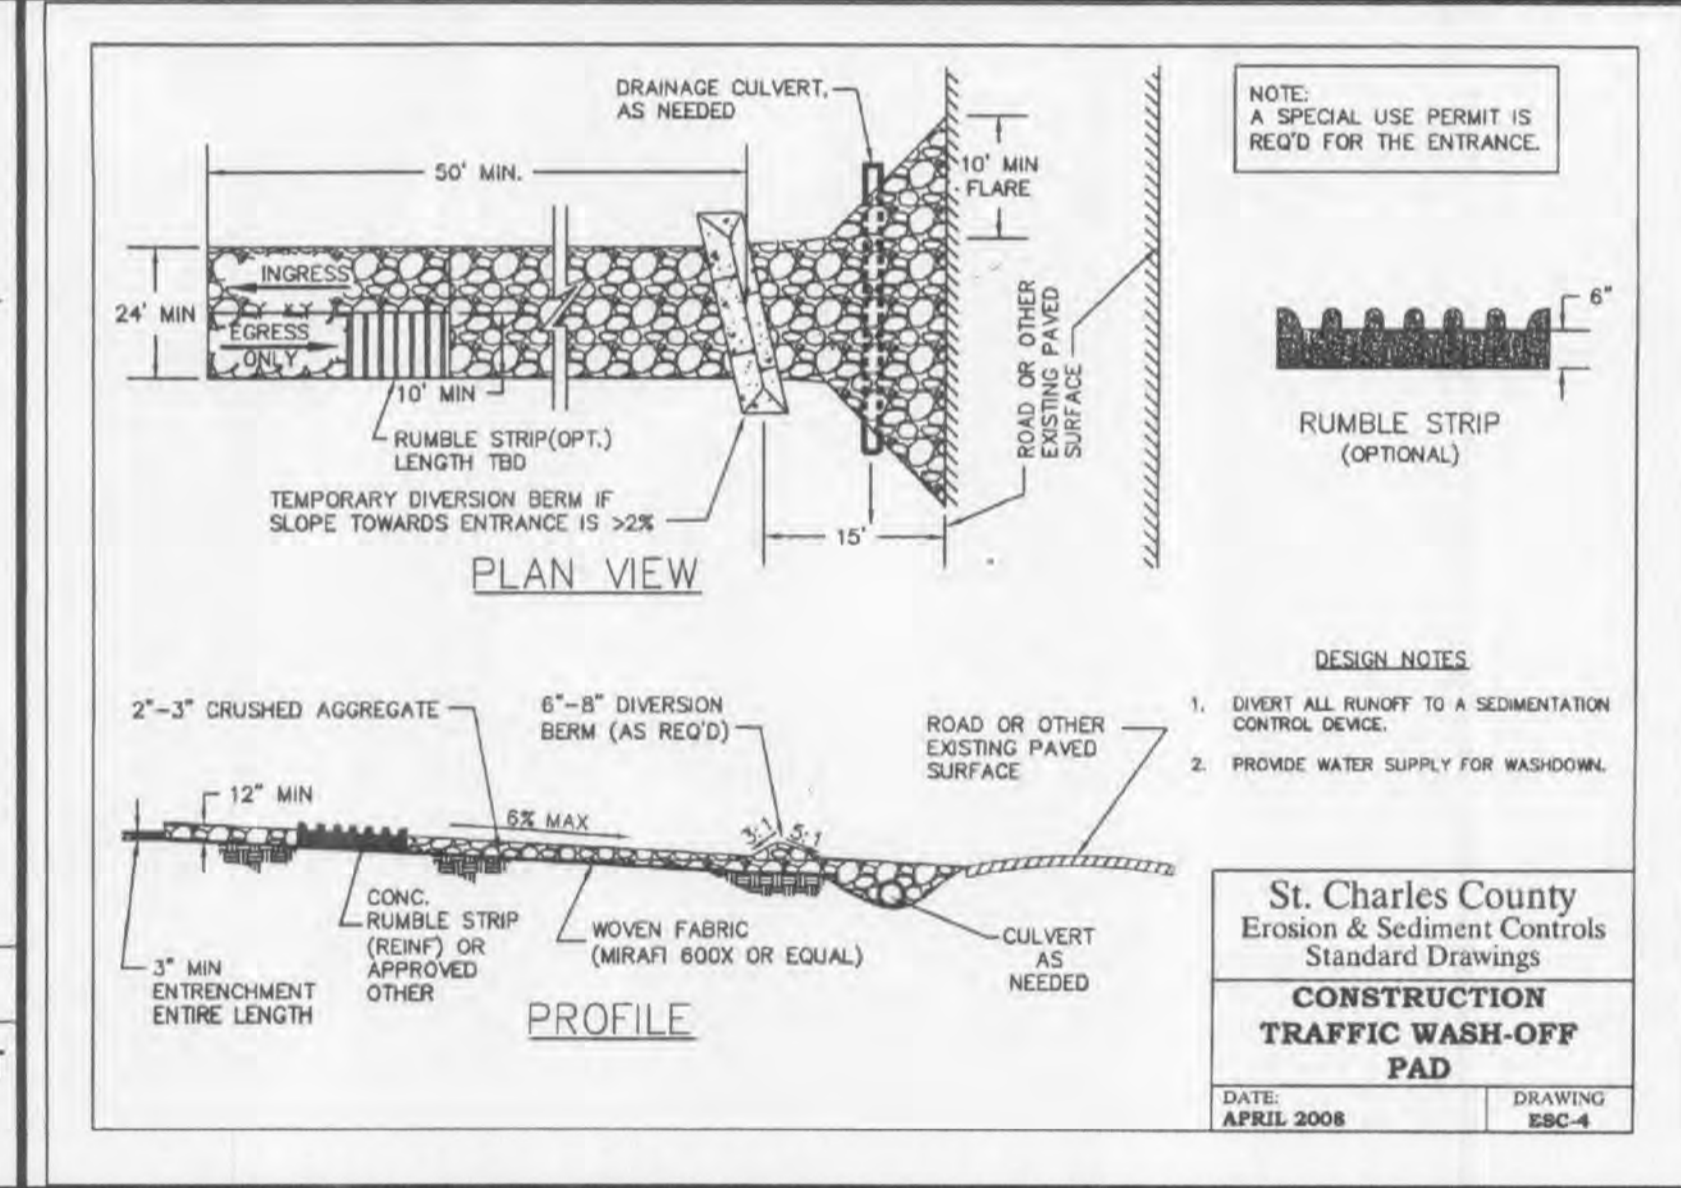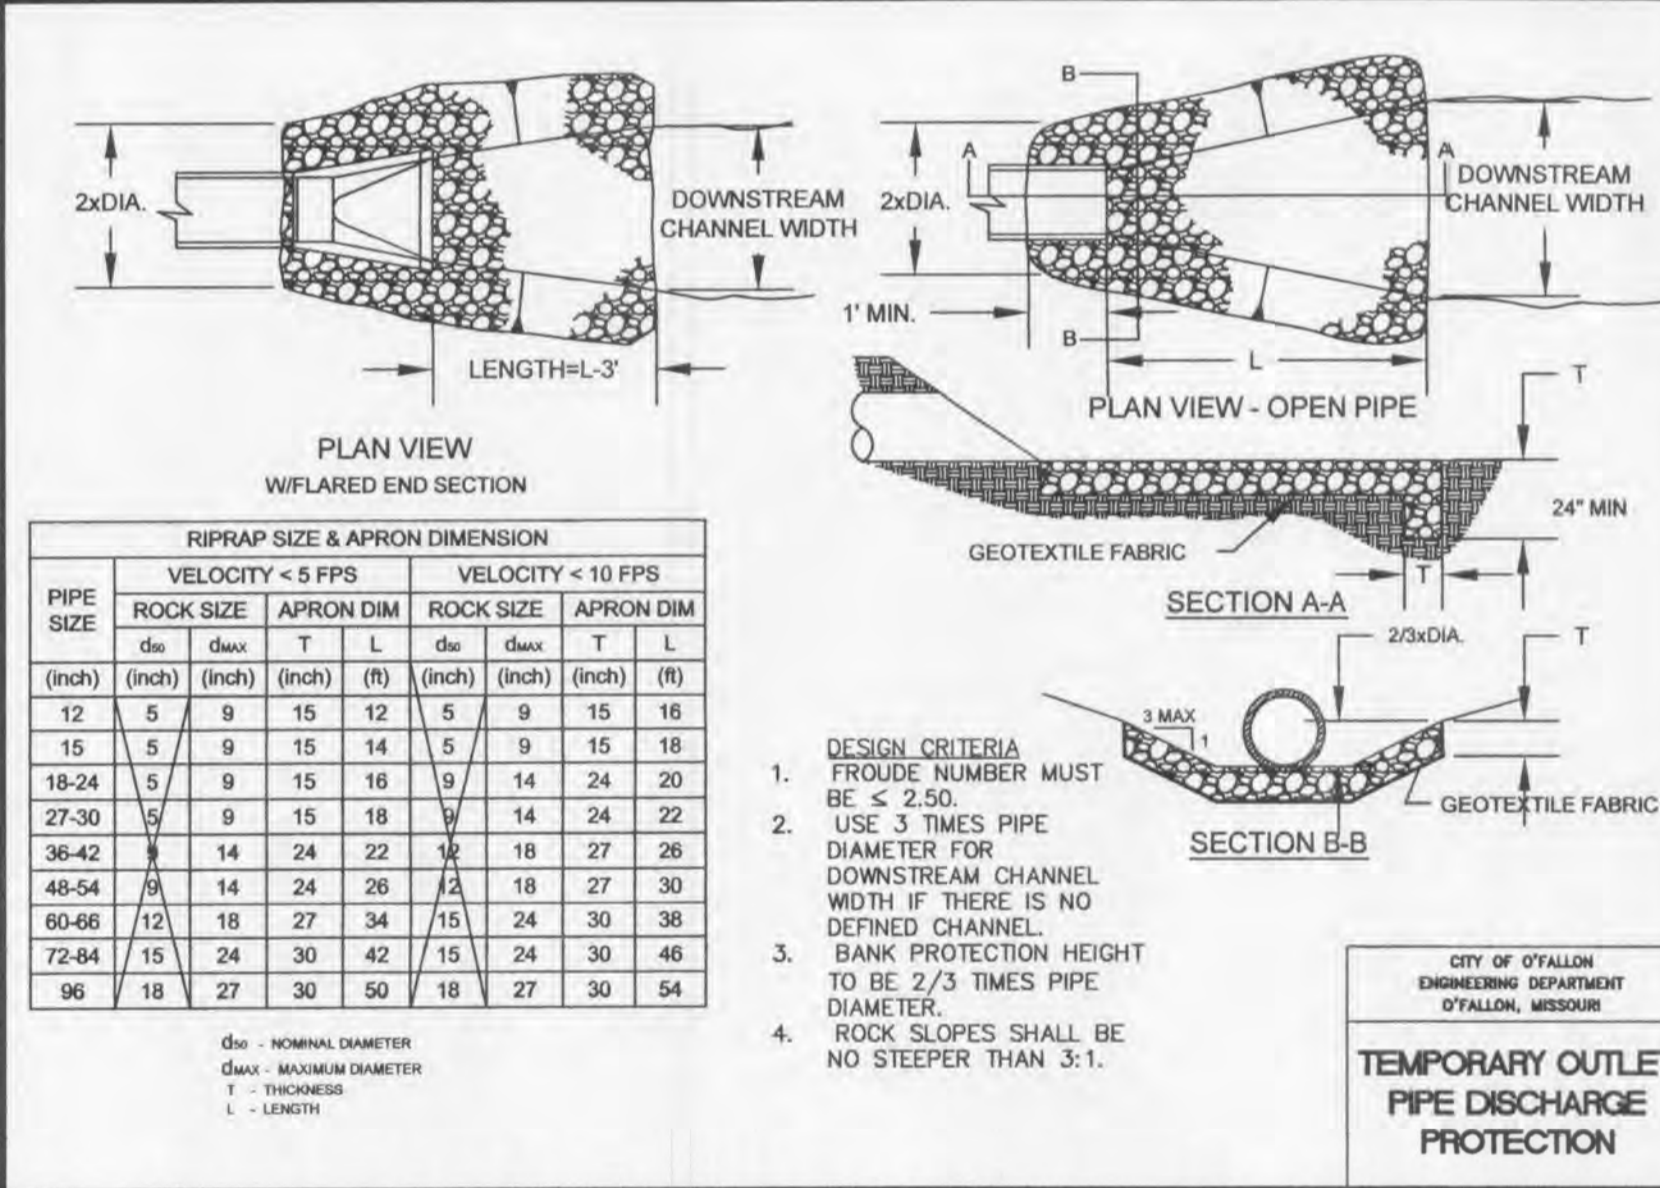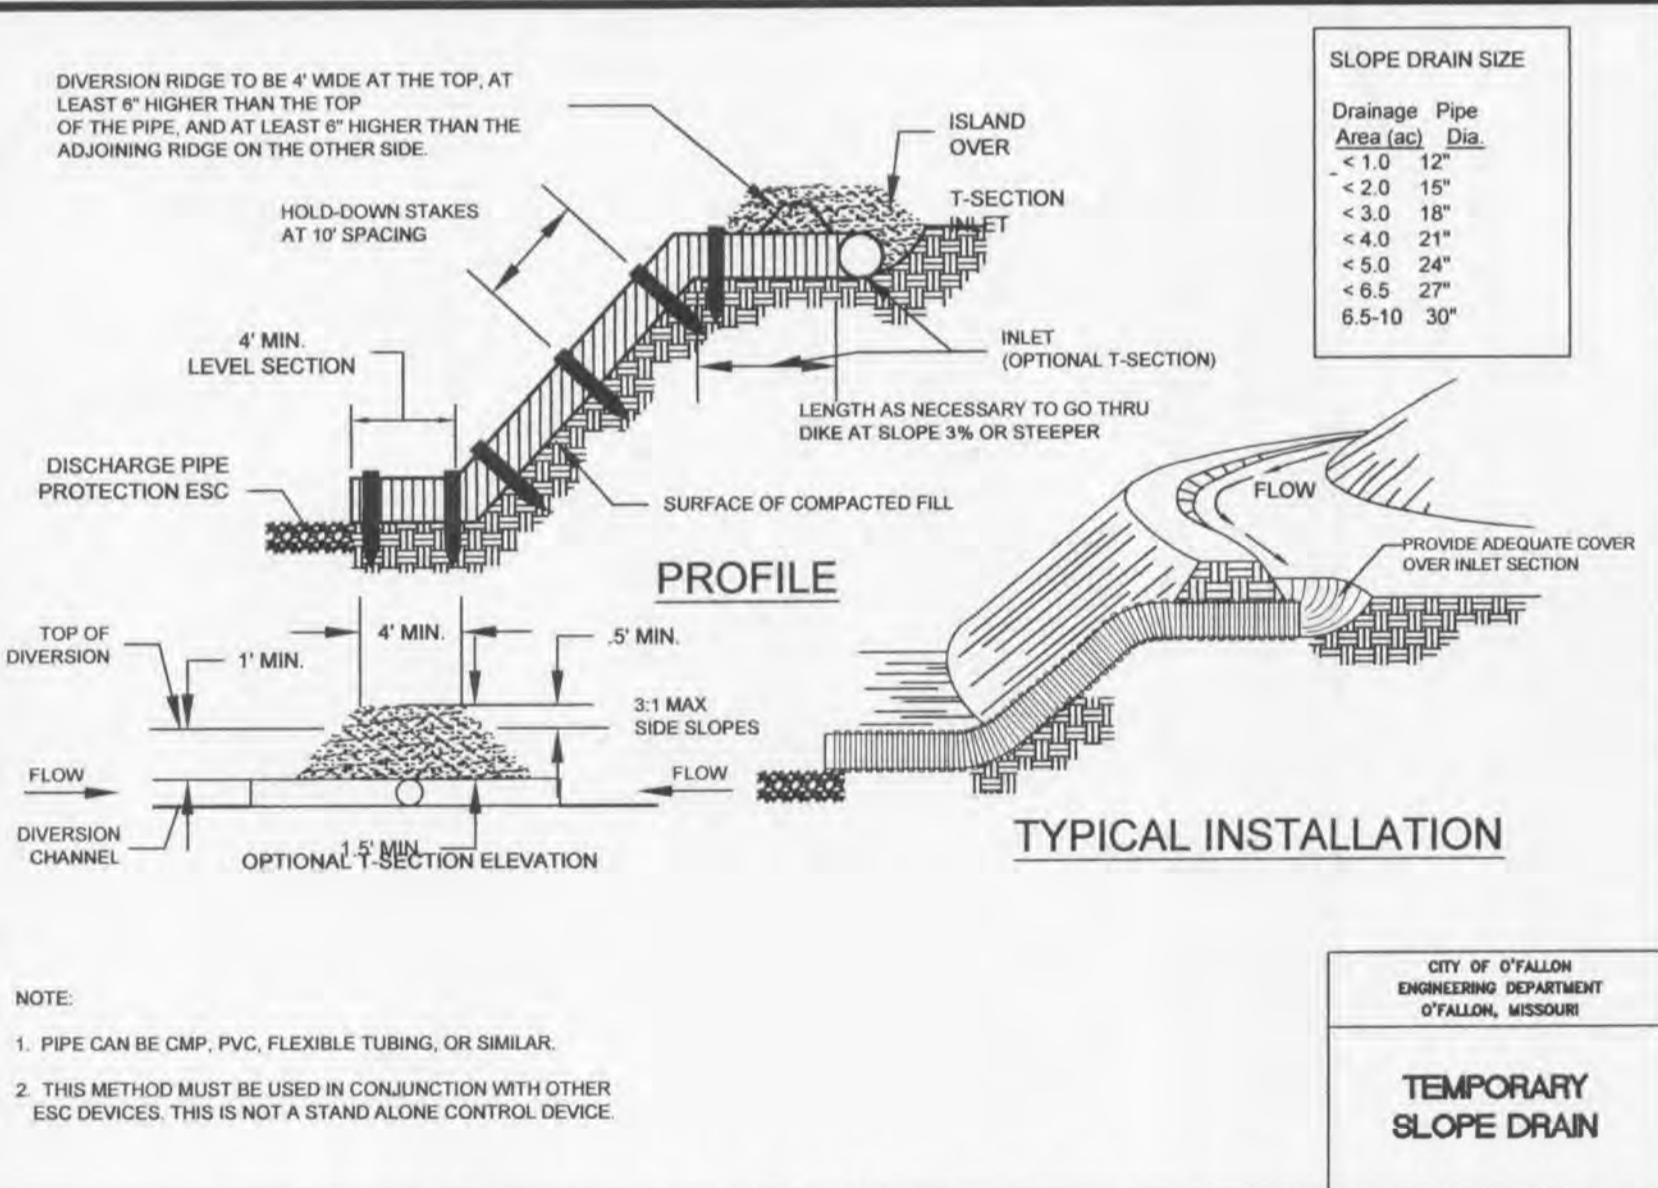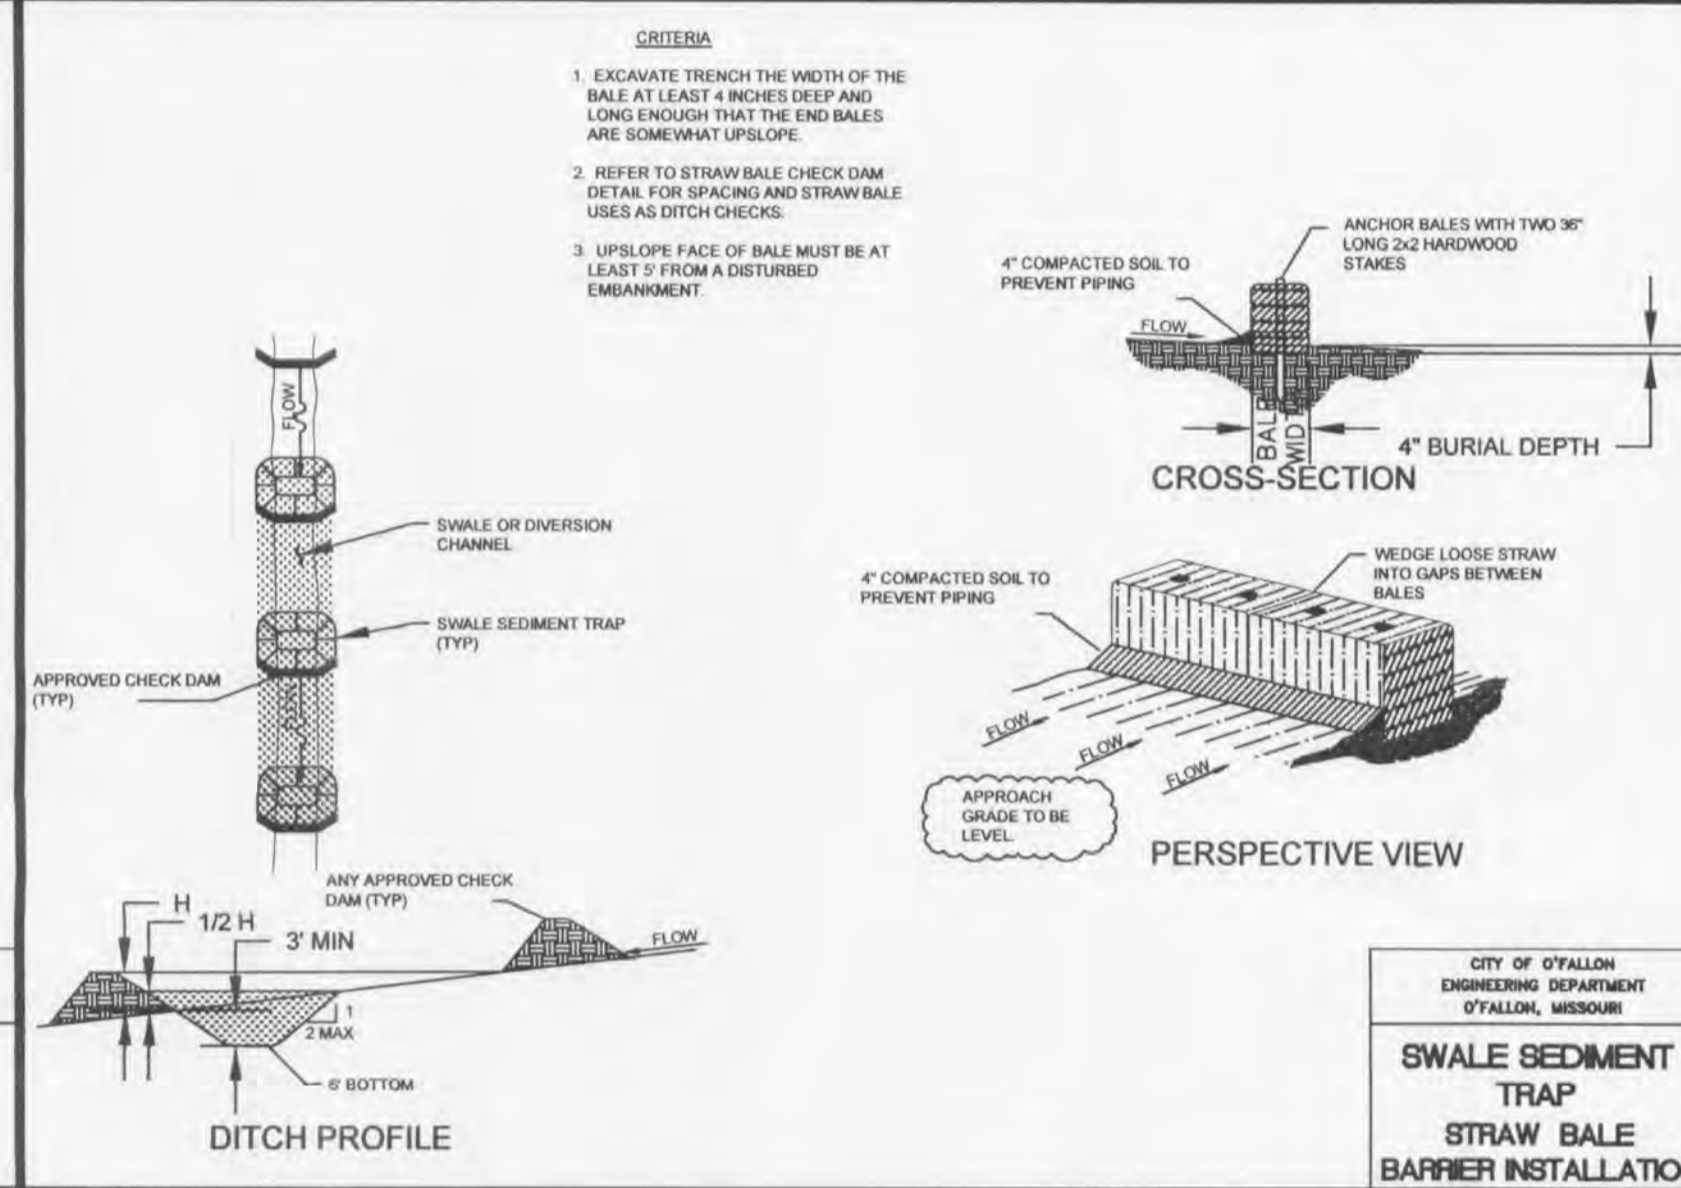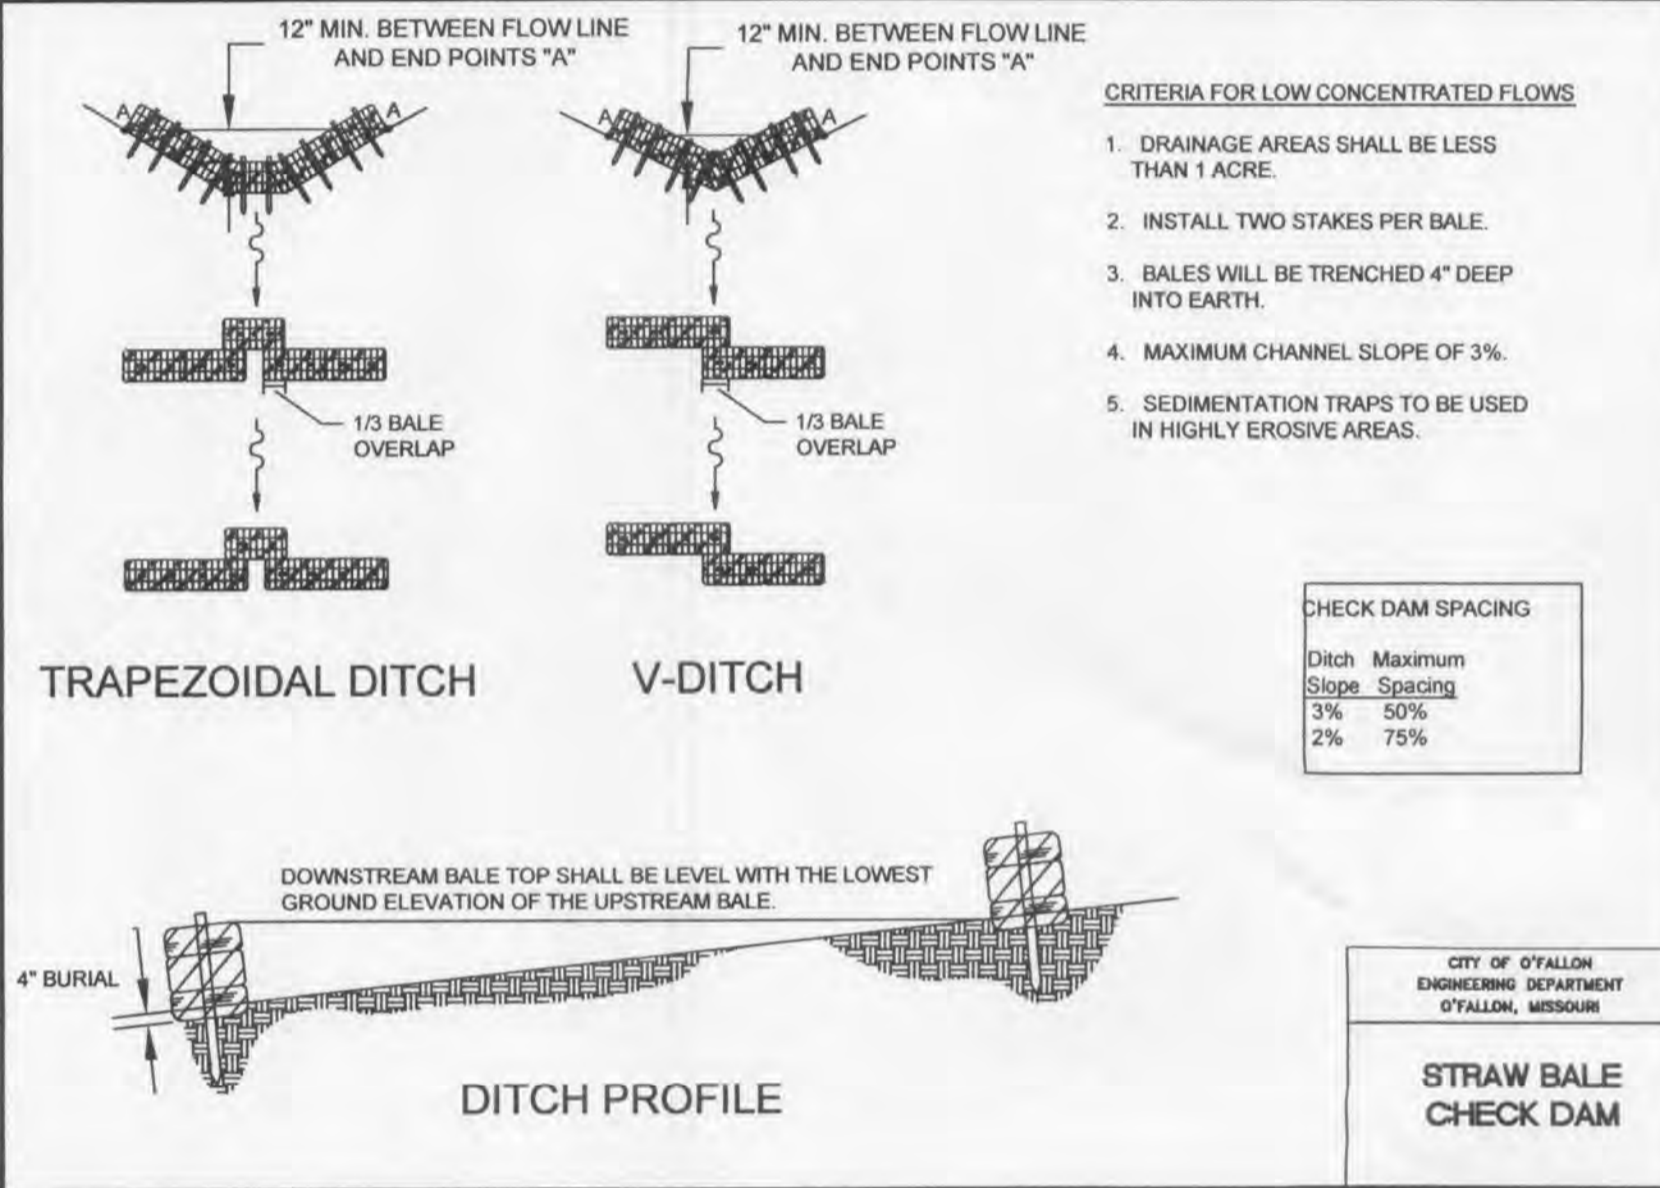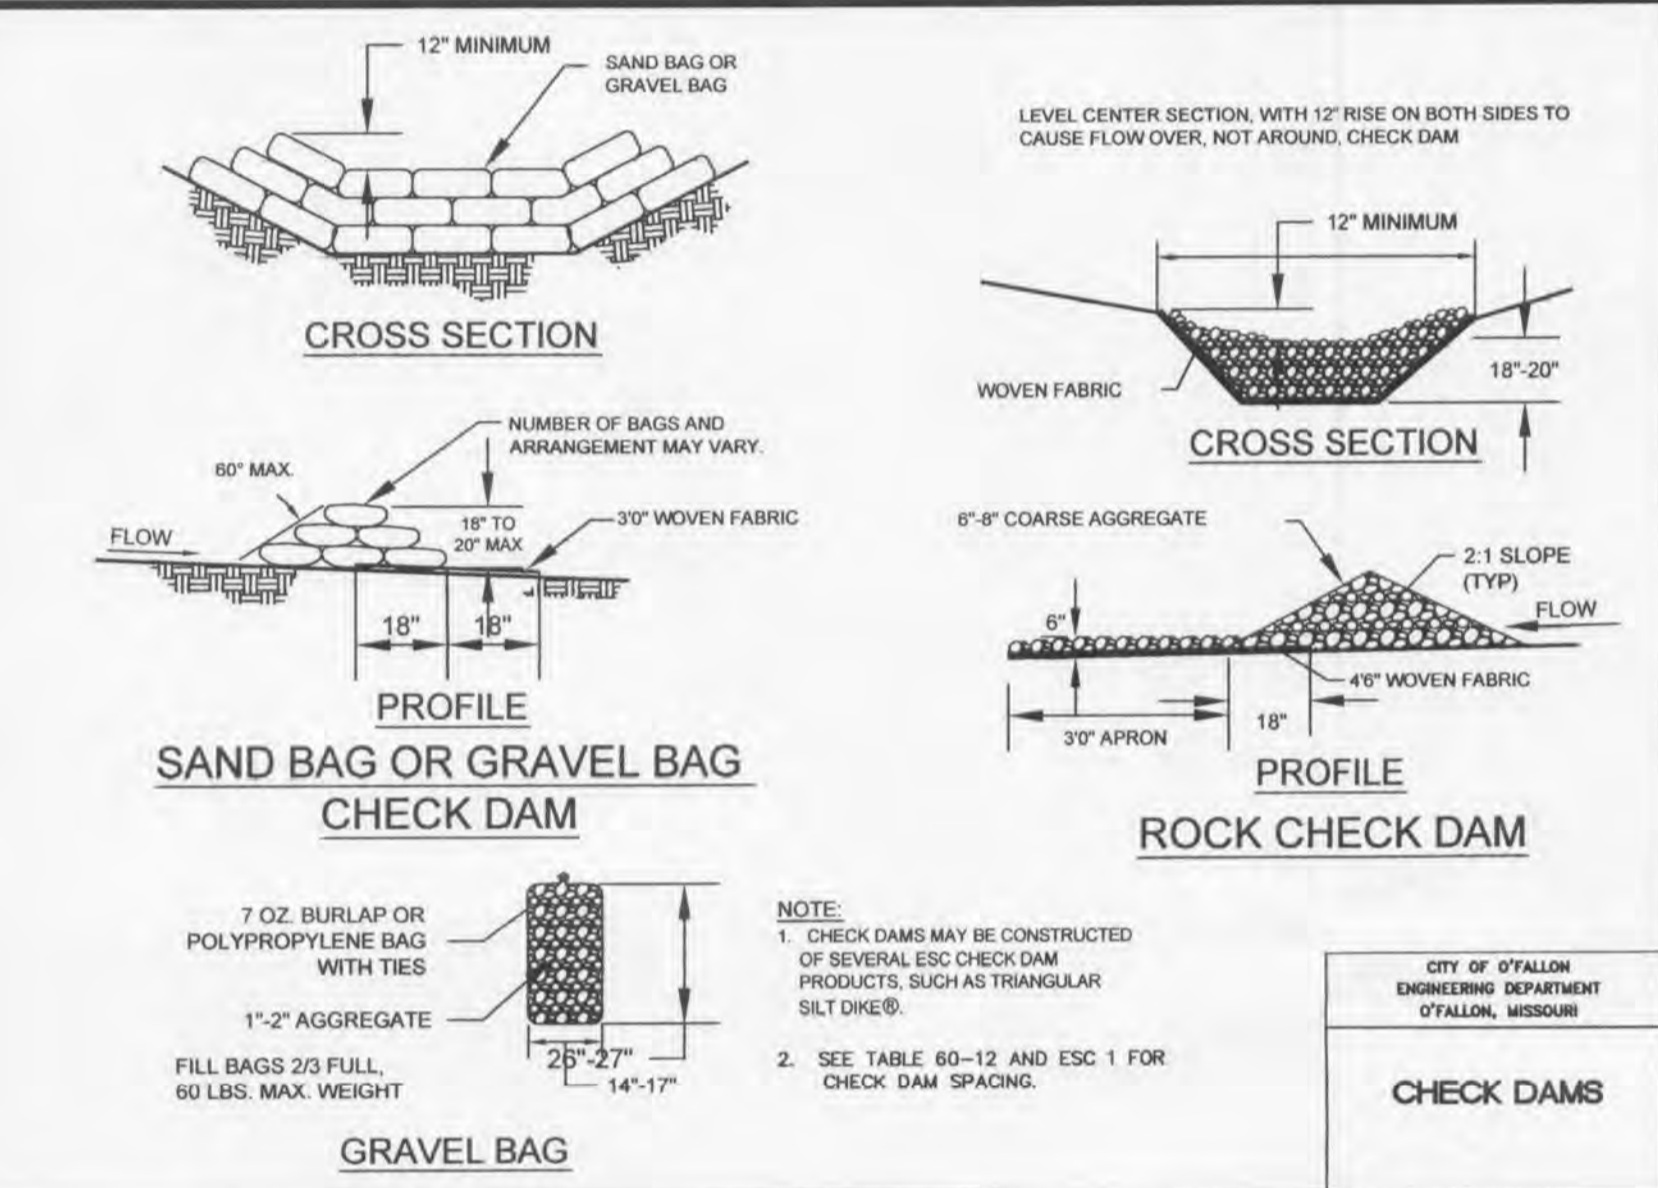

PROJECT TITLE:
S.A.K. CONST.

EROSION CONTROL DETAILS

REVISIONS:

DATE	NO.	CITY COMMENTS
8/26/11	1	
8/26/11	2	

MUSLER ENGINEERING COMPANY

CIVIL ENGINEERING - PLANNING - LAND SURVEYING
32 Portwest Court, St. Charles, Missouri 63303
Telephone: (636) 916-0444
Fax: (636) 916-3444

CERTIFICATE OF AUTHORITY: ENGINEERING 1-2302-D, LAND SURVEYING 1S-294-D
DATE: JUNE 2011
DRAWN: J.R.S.
CHECKED: J.R.S.
PROJECT NO.:
SHEET NO.: 11-1230

DISCLAIMER OF RESPONSIBILITY

I hereby specify that the documents intended to be authorized by my seal are limited to this sheet, and I hereby disclaim any responsibility for all other Drawings, Specifications, Estimates, Reports or other documents or instruments relating to or intended to be used for any part or parts of the architectural or engineering project or survey.

JEFFREY R. SMITH, P.E.
MO. P.E. # 2001004672

11.5.12

JEFFREY R. SMITH, P.E.
MO. P.E. # 2001004672

PREPARED FOR:
S.A.K. CONSTRUCTION, LLC
MR. CARY SHAW
864 HOFF ROAD
O'FALLON, MISSOURI 63366

TELEPHONE: 636-379-2350
FAX: 636-379-2461
E-mail: cshaw@sakconst.com

St. Charles County
Erosion & Sediment Controls
Standard Drawings
CONSTRUCTION TRAFFIC WASH-OFF PAD

DATE: APRIL 2008 DRAWING: ESC-4

P & Z No.
12-10.01 & 12-10.02
City No.

Page No. **10**