


Underground utilities shown on these plans have been plotted from available records and information, and their locations shall be considered approximate only. The verification of the actual location of all underground utilities, either shown or not shown on these plans, shall be the responsibility of the contractor(s), and the verification of the actual location shall be performed prior to beginning work.

GRADING PLAN  
**SPRING HILL**  
 OCTOBER 1992 92-016  
 Rev. 15 Oct. '92  
 REVISED DEC. 14, 1992

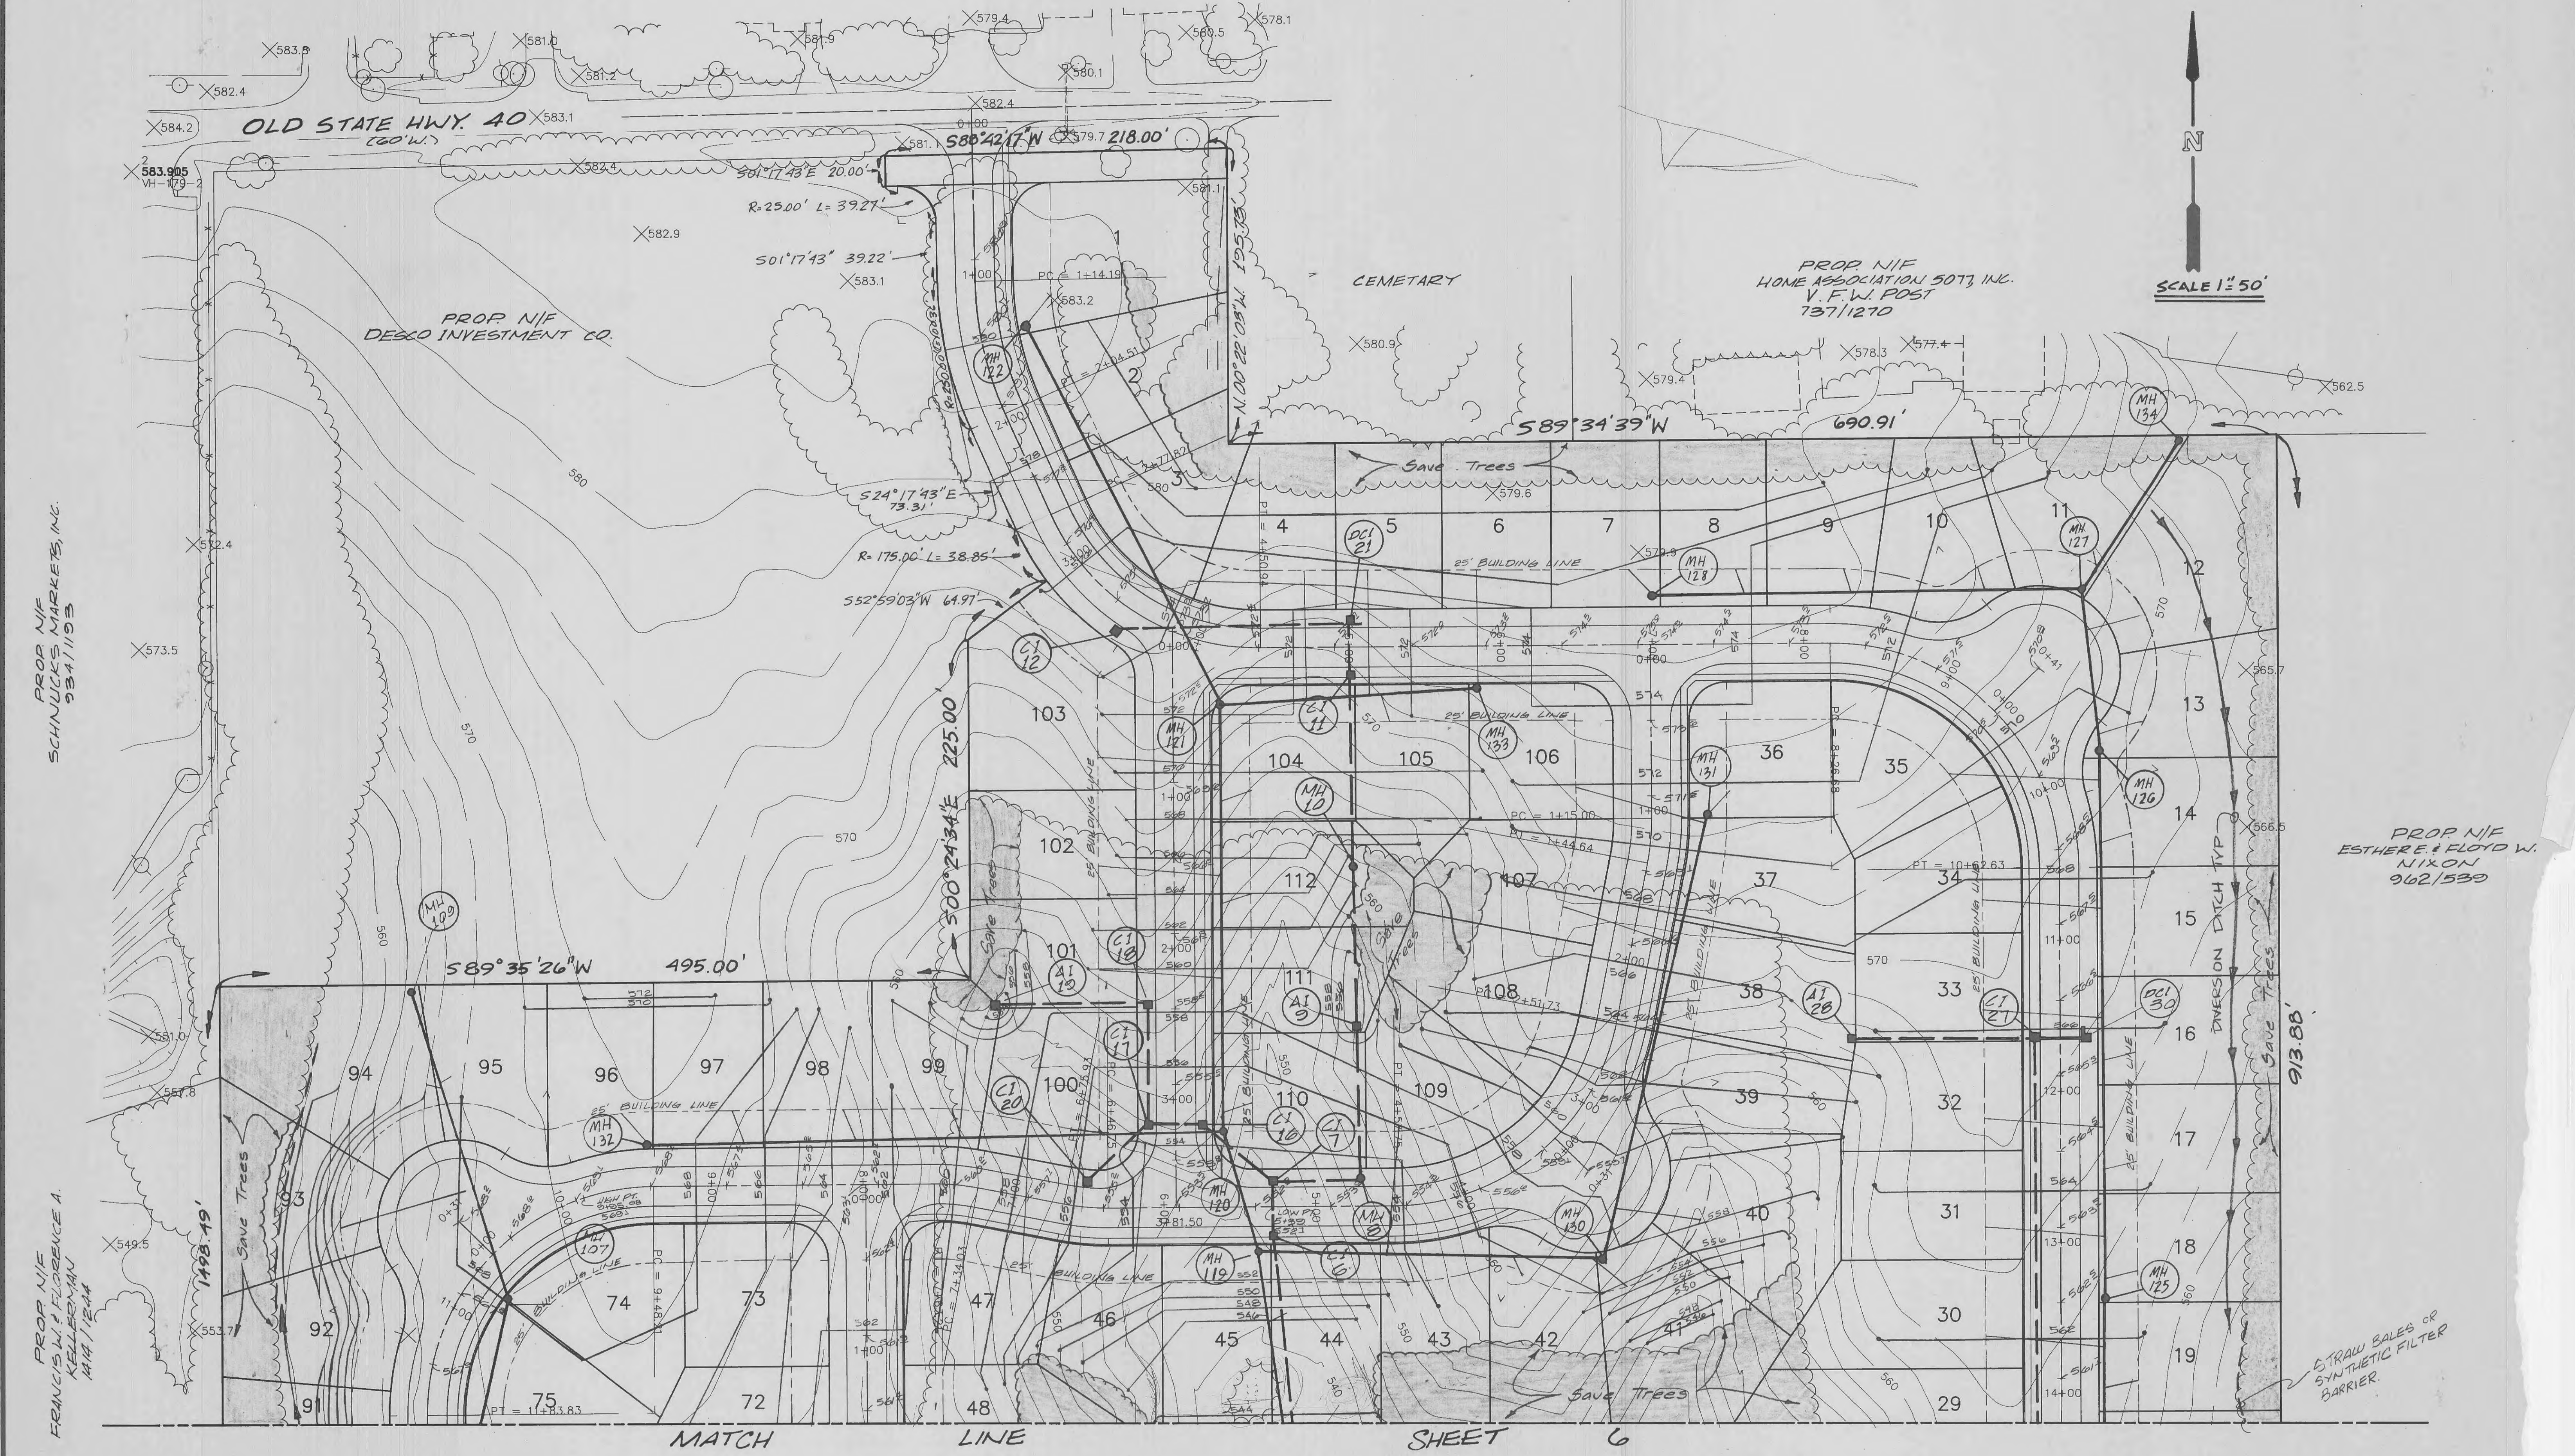

N  
 SCALE 1"=50'

MATCH LINE SHEET 6