

# A SET OF GRADING PLANS FOR: THE VILLAS AT ARAGON

**Lombardo**  
H.O.M.E.S.  
4 RESEARCH PARK DRIVE, SUITE 130  
ST. CHARLES, MO 63304  
PHONE: (636) 265-2710

**VOLZ** Incorporated  
ENGINEERING  
LAND PLANNING  
LAND SURVEYING  
TRANSPORTATION  
CONSTRUCTION MANAGEMENT  
10849 INDIAN HEAD INDUSTRIAL BOULEVARD  
ST. LOUIS, MISSOURI 63132  
PHONE: (314) 890-1200

**CITY OF O'FALLON - MISSOURI**  
100 NORTH MAIN STREET  
O'FALLON, MISSOURI 63366  
PHONE: (636) 240-2000

**FORT ZUMWALT**  
R-II SCHOOL DISTRICT  
555 EAST TERRA LANE  
O'FALLON, MISSOURI 63366  
PHONE: (636) 240-2072


**CenturyLink**  
1151 CENTURY TEL DRIVE  
WENTZVILLE, MISSOURI 63385  
PHONE: (636) 332-7261

**spire**  
6400 GRAHAM ROAD  
ST. LOUIS, MO 63134  
PHONE: (314) 522-2297

**PUBLIC WATER SUPPLY**  
DISTRICT NO. 2 St. Charles County, MO  
P.O. BOX 967  
O'FALLON, MISSOURI 63366  
PHONE: (314) 890-1200

**Ameren**  
MISSOURI  
P.O. BOX 790098  
ST. LOUIS, MISSOURI 63179-0098  
PHONE: (866) 992-6619

**O'FALLON**  
FIRE PROTECTION DISTRICT  
111 LAURA K DRIVE  
O'FALLON, MISSOURI 63366  
PHONE: (636) 272-3493

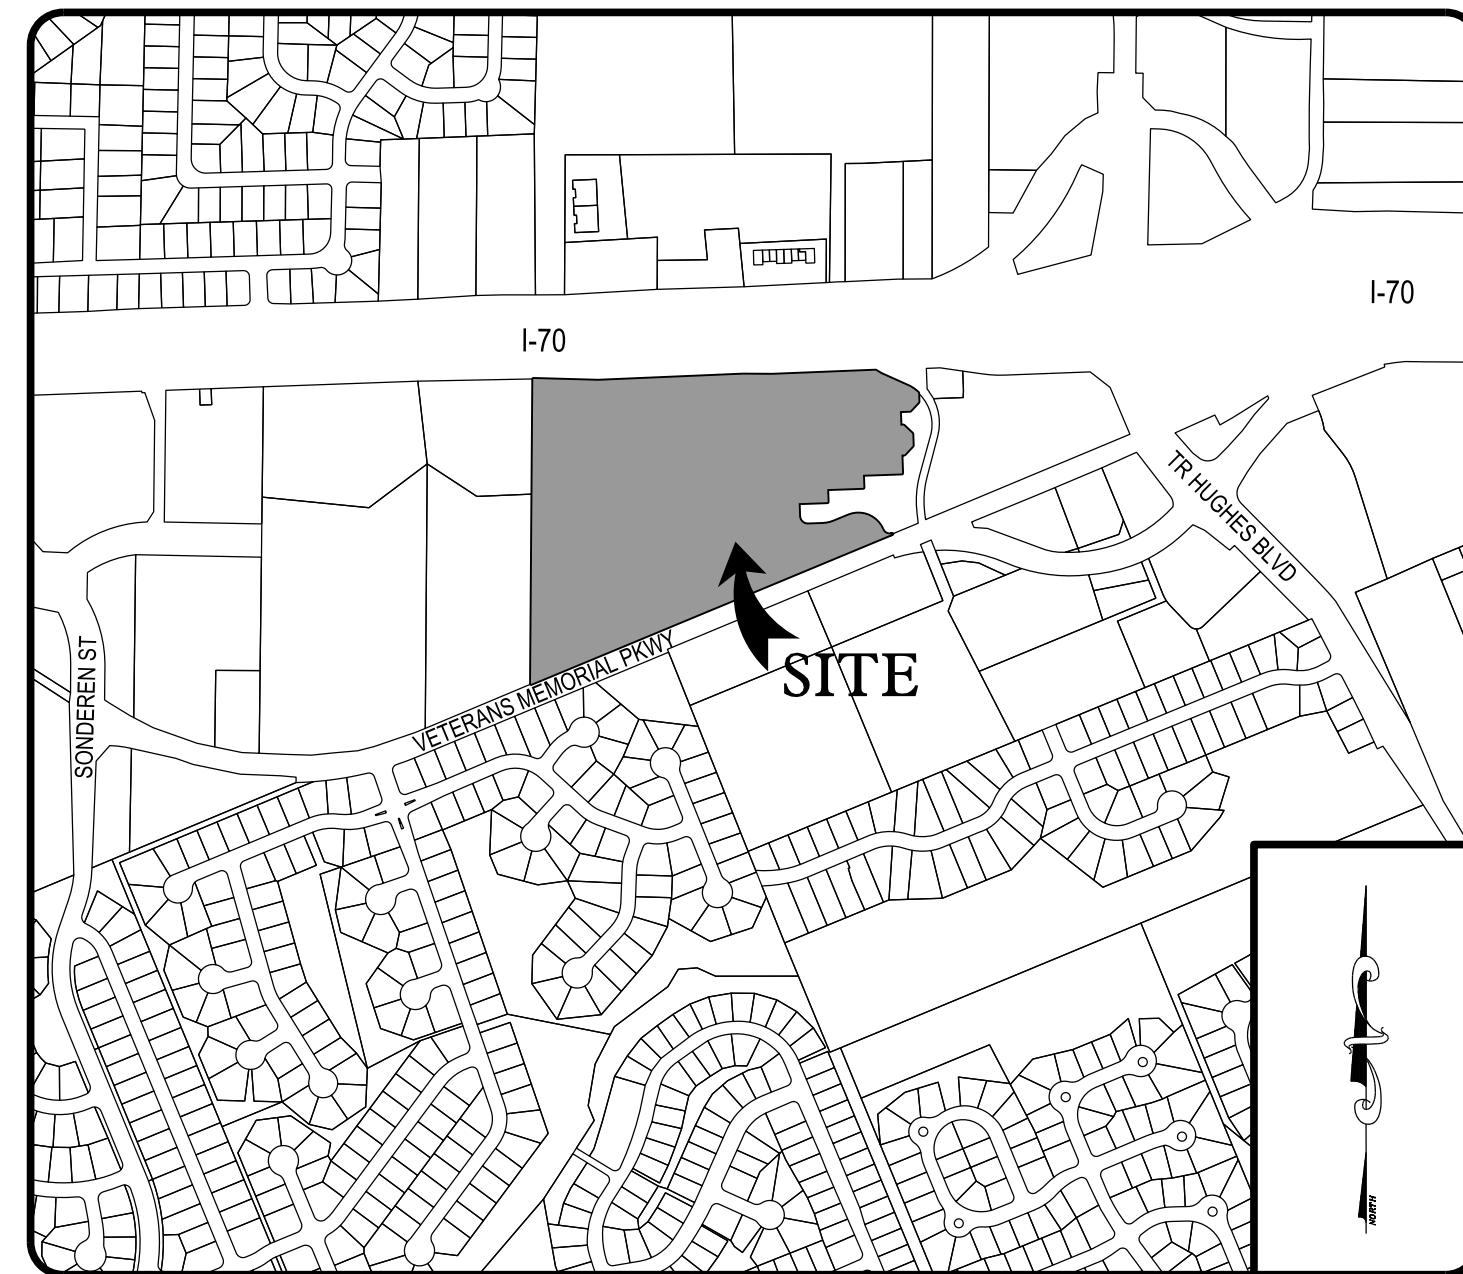

LOCATION MAP  
N.T.S.

## LEGAL DESCRIPTION

A TRACT OF LAND BEING PART OF THE NORTHWEST QUARTER OF SECTION 27, AND PART OF THE NORTHEAST QUARTER OF THE SOUTHEAST QUARTER OF SECTION 28, TOWNSHIP 47 NORTH, RANGE 5 EAST, ST. CHARLES COUNTY, MISSOURI

## BENCHMARKS

PROJECT - NGS BENCHMARK CONTINUOUSLY OPERATING REFERENCE STATION (CORS) ID MOOF:  
ELEVATION = 497.01' (NAVD88 OBSERVED)

THE SITE DATUM HAS BEEN ESTABLISHED VIA A GPS REAL-TIME KINEMATIC NETWORK PUBLISHED AND MAINTAINED BY THE MISSOURI DEPARTMENT OF TRANSPORTATION (MODOT RTK) USING PUBLISHED BASE STATION "MOOF" AND OBSERVING THE SITE BENCHMARKS. CORS STATION MOOF (PID OF DM4688) HAVING PUBLISHED MISSOURI STATE PLANE (EAST ZONE) 2011 COORDINATE VALUES OF NORTH (Y) = 324131.153 METERS AND EAST (X) = 232983.488 METERS AND AN ELLIPSOID HEIGHT OF 497.01 (NAVD88 OBSERVED).

SITE BENCHMARK #1 - CUT CROSS - ELEVATION = 544.44 FEET (NAVD88)  
CUT CROSS LOCATED ON THE SOUTH EDGE OF CONCRETE PAVEMENT OF DRENNEN PARKWAY APPROXIMATELY 14 FEET EAST OF THE EAST END OF CURB AT ENTRANCE TO 810 DRENNEN PARKWAY AND BEING 15.5 FEET NORTHEAST OF A SANITARY MANHOLE AND 18 FEET NORTH OF POWER POLE.

SITE BENCHMARK #2 - SPIKE - ELEVATION = 509.10 FEET (NAVD88)  
FOUND RR SPIKE IN THE SOUTH FACE OF POWER POLE LOCATED 25 FEET NORTH OF CENTERLINE OF VETERANS MEMORIAL PARKWAY AND APPROXIMATELY 245 FEET WEST OF CENTERLINE OF GALAXY DRIVE.

THE AREA OF THIS DEVELOPMENT IS 22.00 AC  
THE AREA OF LAND DISTURBANCE IS 18.66 AC  
NUMBER OF PROPOSED UNITS IS 98

## CONDITIONS OF APPROVAL FROM PLANNING AND ZONING



100 NORTH MAIN STREET  
O'FALLON, MISSOURI 63366  
636.240.2000  
FACSIMILE 636.978.4144  
www.ofallon.mo.us

July 2, 2021

Doug Nance  
Lombardo Homes  
2299 Technology Drive, Suite 150  
O'Fallon, MO 63368

RE: (21-002817) Request for Consideration and Motion for Action on a Site Plan for Villas at Aragon - Triostone, property owner - Lombardo Homes, contract purchaser- proposed use: multi-family development (Ward 1)

Dear Mr. Nance:

On July 1, 2021, the Planning and Zoning Commission approved the above referenced request.

The approval is conditional upon the following Staff recommendations being met:

- Remove the right-of-way lines from the plan. These are private drive aisles and do not have right-of-way.
- Review the mailbox kiosk configuration with staff. It is unclear if all mailboxes are accessible by sidewalk.
- Provide a landscaping plan. Provide a landscape buffer along Veterans Memorial Parkway. It is unclear if there are existing trees in this area. Provide a landscaping buffer along Drennen Parkway.
- Provide photometric lighting plans.
- Remove the eastern retaining wall from the creekbank setback or provide an offsite grading easement.
- Staff is concerned over the configuration of Lot B. There is no direct entrance from Drive A without potential future customers driving through a portion of Lot A. In addition, the lot line is over the underground detention. Work with staff to revise.
- The entrance drive shall be built to commercial standard up to where the future commercial lot will be accessed.
- Provide top and bottom wall elevations.
- Provide a separate Private Street on the street sign at VMP.
- There is a Wastewater Industrial Pre-treatment form that needs to be filled out and submitted to the sewer department, as required as part of this development. Please visit the O'Fallon Sewer website to download the form. Further instructions on where the form is submitted to is on the form.
- Developer shall be required to make improvements to Veterans Memorial Parkway, along the frontage of the property and up to the centerline of Veterans Memorial Parkway (VMP). Improvements should include the construction of a wider roadway with shoulder similar to the typical pavement section for VMP that exists to the east of this development (approximately 27' wide pavement from center line; the actual distance to be finalized at a future date). Additionally, the Developer shall construct acceleration/deceleration lanes and to provide a left turn lane for eastbound VMP traffic to use when making a left turn into the property's main entrance. This has not been shown and may affect the configuration of the proposed development.
- Label all building setback lines.
- Units 81-98 shall not be constructed until the improvements to Veterans Memorial Parkway have been completed.
- Utilities shall be extended to the future commercial lot and it shall be pad ready for development.
- Provide approvals from the fire district and school district. Staff is concerned that the cul-de-sac configurations may not be approved by the school district and may require redesign.
- Since there is no right-of-way, staff recommends the developer review moving sidewalks closer to the curb, as this may help pedestrians navigate around parked vehicles.
- In accordance with City Code Section 400.298:
  - the operator of the multi-family development shall provide a full-time representative to operate and maintain the development.
  - The proposed lighting must meet the principals of Crime Free Housing per City Code.
  - Surveillance cameras are required. Please provide information on what is being proposed.
- Provide additional details regarding building materials and overall building height.
- The developer shall submit a rezoning application to zone the future commercial lot with a commercial zoning designation.

### Please Note:

- The Site Plan Approval shall expire, and be of no effect, one (1) year after the date of issuance thereof, unless within such time Construction Plans or Building Permits for any proposed work authorized under the said site plan approval has been issued.
- Prior to approval of a Building Permit, a Construction Site Plan must be reviewed and approved by City Staff. The application is available on the City's website via [www.ofallon.mo.us](http://www.ofallon.mo.us) (City Departments, Public Works, Engineering) through the O'Fallon Permitting, Licensing, and Enforcement (OPLE) system.

## DRAWING INDEX

COVER SHEET	G01
GENERAL INFORMATION & NOTES	G02
EXISTING CONDITIONS & NATURAL RESOURCES PLAN	G03
DEMOLITION PLAN	G04
GRADING PLAN	G05
STORM SEWER PROFILES	G06
STORM SEWER CONSTRUCTION DETAILS	G07
NOT USED	G08
SEDIMENT BASIN 1 PLAN & DETAILS	G09
SEDIMENT BASIN 2 PLAN & DETAILS	G10
SEDIMENT BASIN 3 PLAN & DETAILS	G11
GRADING PLAN DRAINAGE AREA MAP	G12
SWPPP PLAN	G13
SWPPP DETAILS SHEET 1	G14
SWPPP DETAILS SHEET 2	G15

\* CITY OF O'FALLON CONSTRUCTION WORK HOURS PER ORDINANCE 3429 AS SHOWN IN SECTION 500.420 OF THE MUNICIPAL CODE OF THE CITY OF O'FALLON ARE AS FOLLOWS:

OCTOBER 1 THROUGH MAY 31  
7:00 A.M. TO 7:00 P.M. MONDAY THROUGH SUNDAY  
JUNE 1 THROUGH SEPTEMBER 30  
6:00 A.M. TO 8:00 P.M. MONDAY THROUGH FRIDAY  
7:00 A.M. TO 8:00 P.M. SATURDAY AND SUNDAY

CITY OF O'FALLON  
ENGINEERING DEPARTMENT  
ACCEPTED FOR CONSTRUCTION  
BY: Joannie Gosselin DATE: 04/13/2022  
PROFESSIONAL ENGINEER'S SEAL  
INDICATES RESPONSIBILITY FOR DESIGN

DISCLAIMER:  
VOLZ INC. AND THE UNDERSIGNED ENGINEER HAVE NO RESPONSIBILITY FOR SERVICES PROVIDED BY OTHERS TO IMPLEMENT THE IMPROVEMENTS SHOWN ON THIS PLAN AND ALL OTHER DRAWINGS WHERE THE UNDERSIGNED ENGINEER'S SEAL APPEARS. THE CONSTRUCTION MEANS AND METHODS ARE THE SOLE RESPONSIBILITY OF THE OWNER AND CONTRACTOR. VOLZ INC. HAS NO RESPONSIBILITY TO VERIFY THE FINAL IMPROVEMENTS AS SHOWN ON THIS PLAN UNLESS SPECIFICALLY ENGAGED AND AUTHORIZED TO DO SO BY THE OWNER AND CONTRACTOR.

CALL MISSOURI ONE CALL SYSTEMS INC. TWO FULL WORKING DAYS IN ADVANCE OF STARTING  
Permit ID: 2106C-S026-06-0001.10  
Permit No. GR52-200001  
Vote Project # 22649  
WORK MISSOURI ONE-CALL 1-800-344-7483

THE UNDERGROUND UTILITIES SHOWN HEREIN WERE PLOTTED FROM AVAILABLE INFORMATION AND DO NOT NECESSARILY REFLECT THE ACTUAL EXISTENCE, OR NON EXISTENCE, SIZE, TYPE, NUMBER, OR LOCATION OF THESE OR OTHER UTILITIES. THE GENERAL CONTRACTOR SHALL BE RESPONSIBLE FOR VERIFYING THE ACTUAL LOCATION OF ALL UNDERGROUND UTILITIES IN THE FIELD, SHOWN OR NOT SHOWN, PRIOR TO ANY GRADING, EXCAVATION, OR CONSTRUCTION OF IMPROVEMENTS. THESE PROVISIONS SHALL IN NO WAY ABSOLVE ANY PARTY FROM COMPLYING WITH THE UNDERGROUND FACILITY SAFETY AND DAMAGE PREVENTION ACT, CHAPTER 319, RSMO.

THE VILLAS AT ARAGON  
VETERANS MEMORIAL PARKWAY  
O'FALLON, MO 63366

COVER SHEET  
Design By: RLH  
Drawn By: RLH  
Checked By: RLH  
Permit No. GR52-200001  
Vote Project # 22649  
03-31-22  
G01

**Lombardo**  
H.O.M.E.S.  
4 RESEARCH PARK DRIVE, SUITE 130  
ST. CHARLES, MO 63304  
PHONE: (636) 265-2710

**VOLZ** Incorporated  
ENGINEERING  
LAND PLANNING  
LAND SURVEYING  
TRANSPORTATION  
CONSTRUCTION MANAGEMENT  
10849 Indian Head Ind. Blvd.  
St. Louis, Missouri 63132  
314.890.1250 Fax  
www.volzinc.com  
Authority #203

**RYAN L. HOLMES**  
Professional Engineer  
PE-2017018988