



**SPECRAIL COMMERCIAL GRADE (SC)**  
The New Standard of Quality.

PICKETS	.750" x .750" x .050"	PICKET SPACING BETWEEN PICKETS	4.312" O.C. 3.562" 1.437"
STRINGERS	1.50" x 1.000" x 1.50"	STANDARD HEIGHTS	36", 42", 48", 54", 60", 72" 84", 96"
SIDE WALL	0.090"		
TOP WALL	0.065"		
POSTS	2.5" x 2.5" x 0.075" wall	ALLOY	6105-TS 35,000 psi
GATE POSTS	3.0" x 3.0" x 0.125" wall	OPTIONAL POSTS	2.0" x 2.0" x .060" wall 4.0" x 4.0" x .125" wall

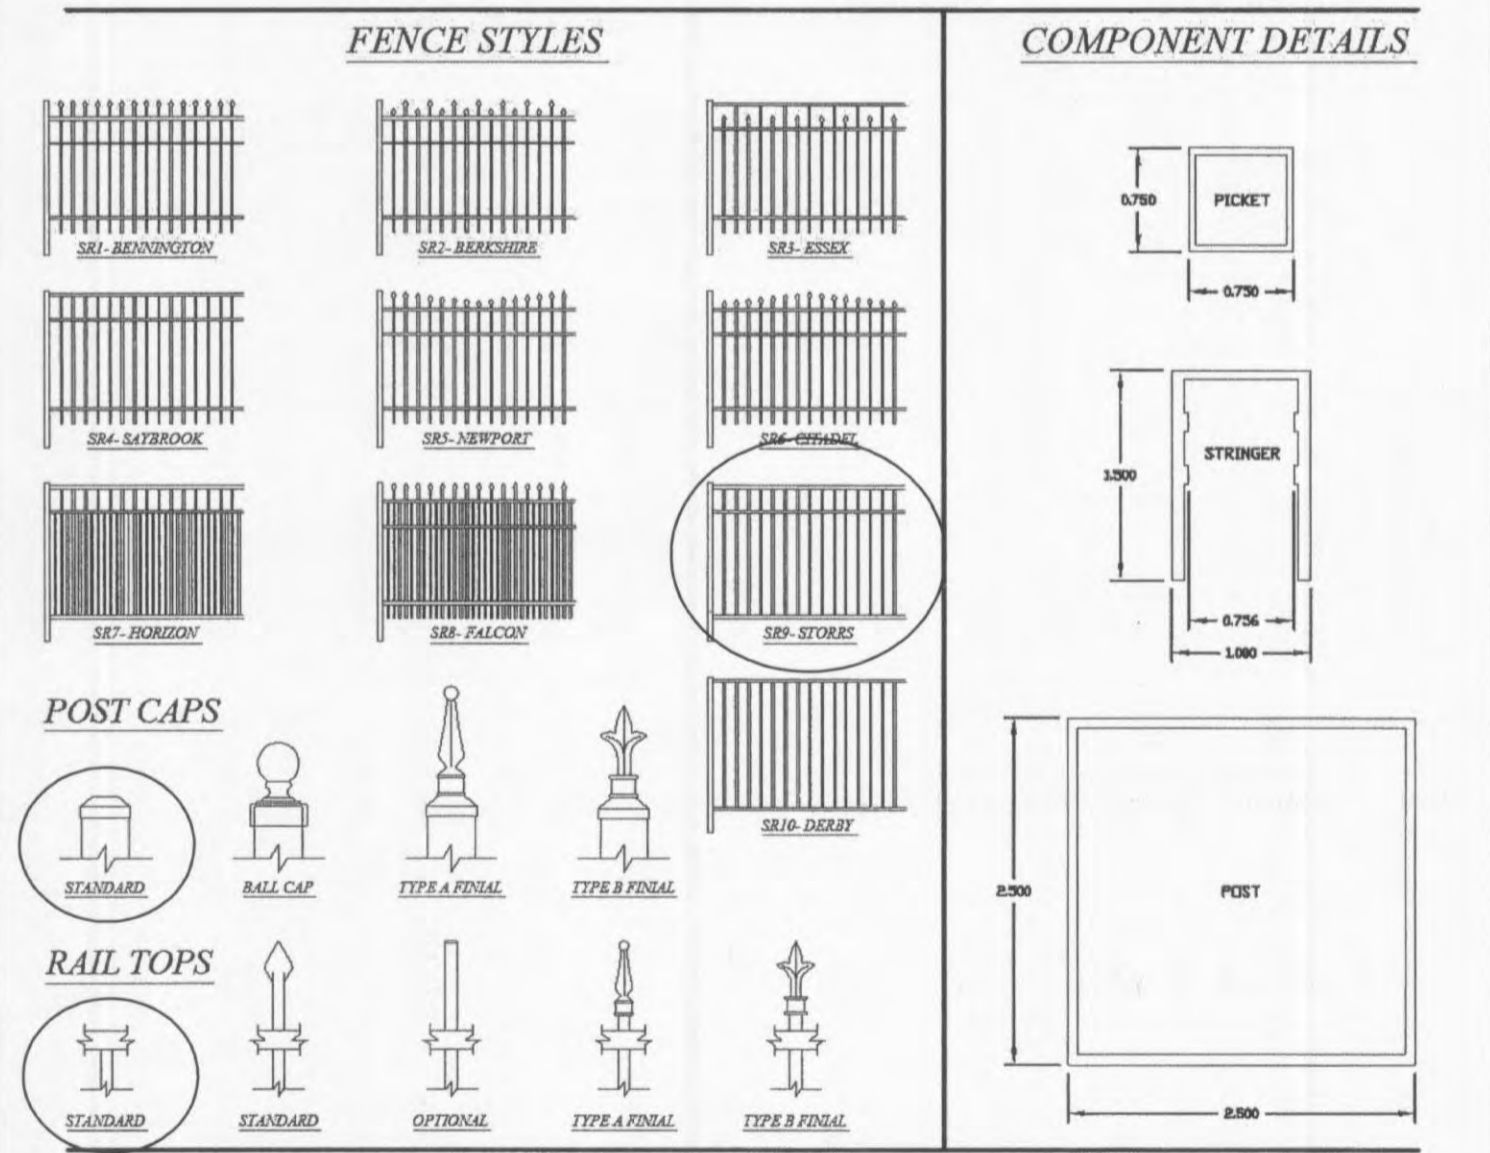

**NOTE:**  
ALL DECORATIVE SITE FENCING SHALL BE "SR9-STORRS" WITH STANDARD POST CAPS AND RAIL TOPS AND SHALL BE PAINTED WITH A BLACK POWDER COAT FINISH.

**DECORATIVE FENCE**  
N.T.S.

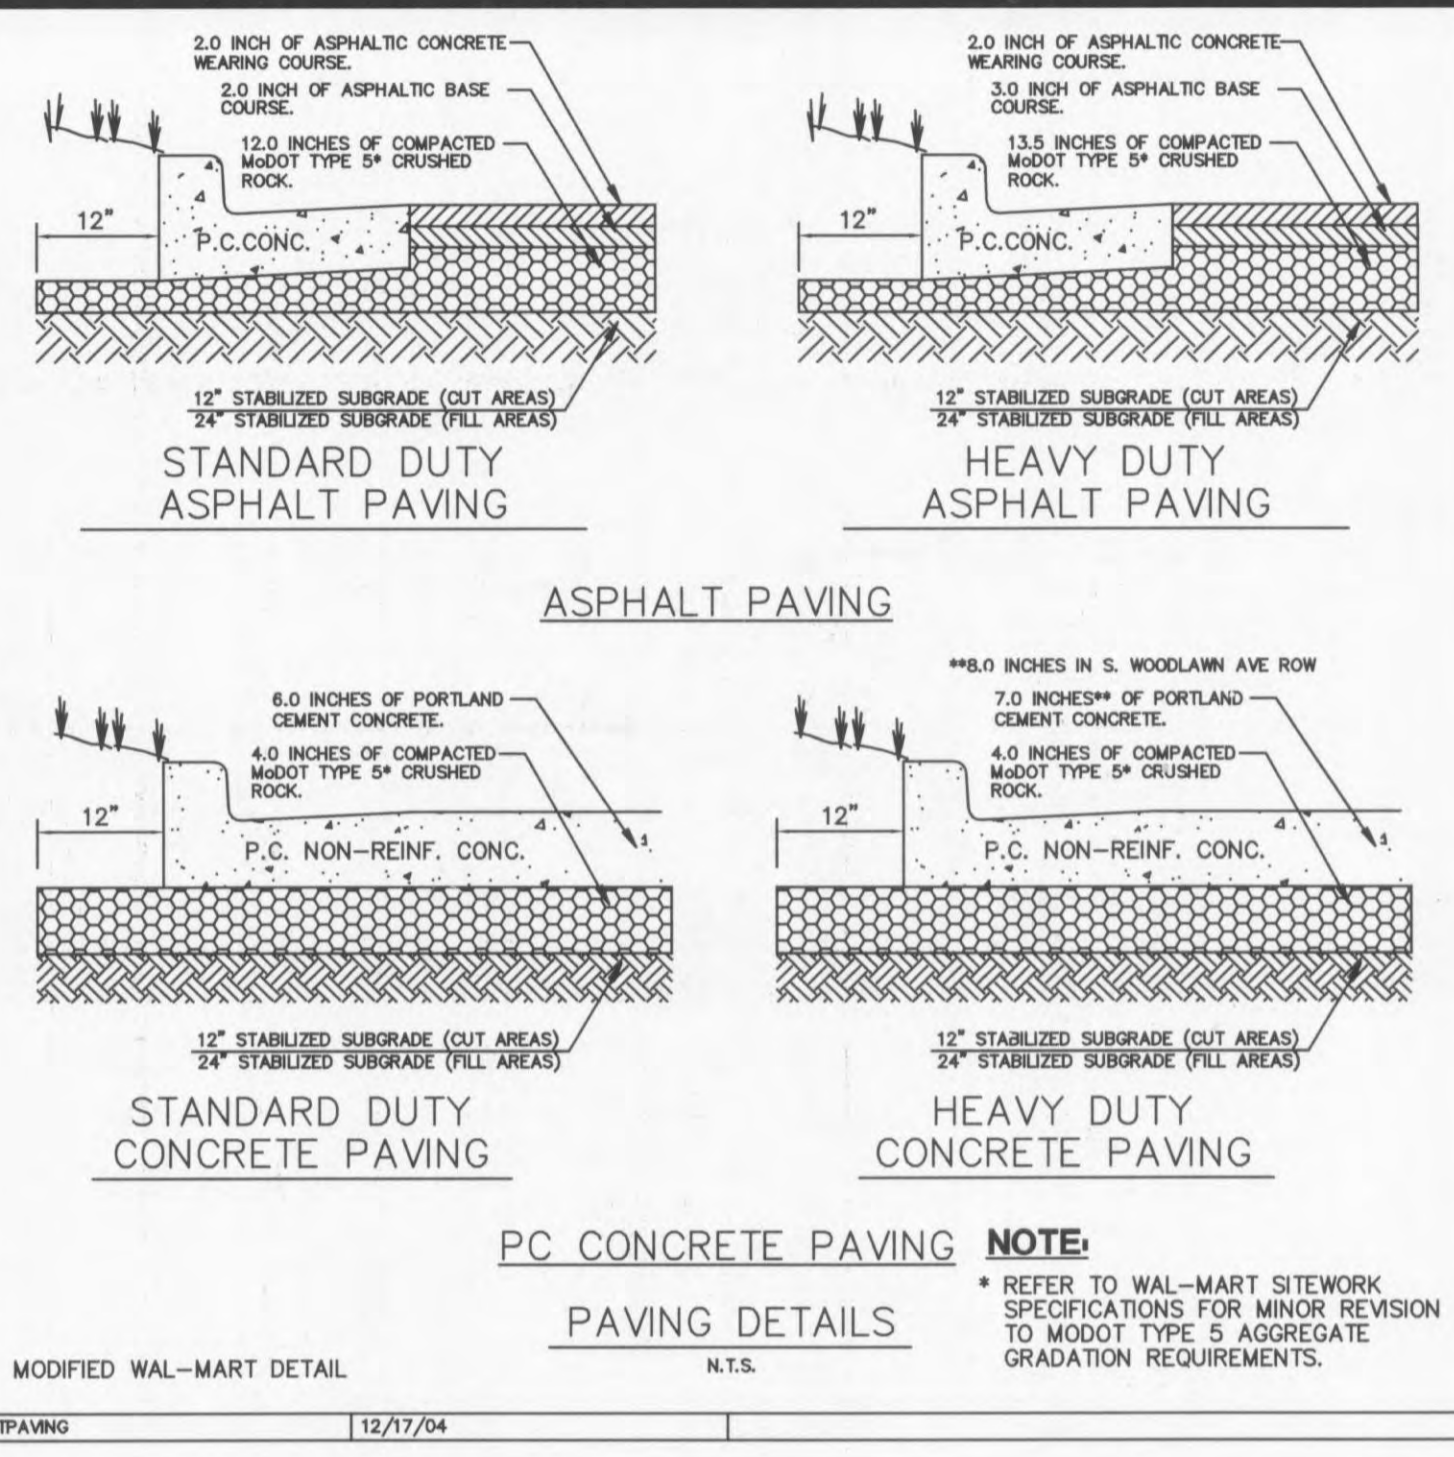

**The SONANCE Series**  
Bike rack  
Exclusive By Design™

**KEYSHIELD® Metal Finish**  
The KEYSHIELD® finish protects each piece of furniture from chipping, cracking, UV damage and provides unparalleled corrosion resistance. KEYSHIELD® is strength, durability and quality - our assurance of unmet excellence. Steel products are finished with a two-coat powder coating process applied to a 7-15 mil thickness. Substrate preparation includes sandblasting to a white finish to remove all surface contaminants, the ultimate degree of powder coat preparation. The raw product then receives a corrosion-inhibiting phosphate coating prior to the application of the powder coating. The first coat applied to the substrate is 200-100 epoxy powder primer used exclusively on sandblasted parts. The second coat is a colored polyester powder coating. Both coats are electrostatically applied and oven cured according to powder coating manufacturing specifications to create a smooth, satin-like finish. The result of this two-coat process is an optimum non-porous armor that defines the Keystone Ridge Design's stamp of quality. KEYSHIELD® is a registered trademark of Keystone Ridge Design, Inc.™

**Fully Assembled Unit**  
The Sonance bike rack is manufactured as a fully assembled unit to provide ultimate stability and avoid damage during transit to the site.

**Proprietary Statement**  
Keystone Ridge Design, Inc.™ is proud to offer the design community exceptional site amenities. Due to the time and resources invested in designing, manufacturing and marketing Keystone Ridge Design's products and services, we pursue design patents, copyrights, trademarks and service marks whenever possible. Any unauthorised duplication or misrepresentation of Keystone Ridge Design's products will be vigorously protected.




Item #	Description	Length	Overall Height	Embedded	Weight
SN01-3	Sonance one loop bike rack capacity 3	24"	46"	10"	45 lbs
SN03-5	Sonance three loop bike rack capacity 5	36"	52"	10"	70 lbs
SN05-7	Sonance five loop bike rack capacity 7	60"	52"	10"	195 lbs
SN07-9	Sonance seven loop bike rack capacity 9	84"	52"	10"	120 lbs

1-800-284-8208  
www.keystoneridgedesigns.com

**NOTE:**  
BICYCLE RACKS SHALL BE PAINTED WITH A BLACK POWDER COAT FINISH.

**BICYCLE RACK**  
N.T.S.

**NOTE:**  
BICYCLE RACKS SHOWN FOR REFERENCE ONLY. REFER TO ARCHITECTURE PLANS BY LAW/KINGDON

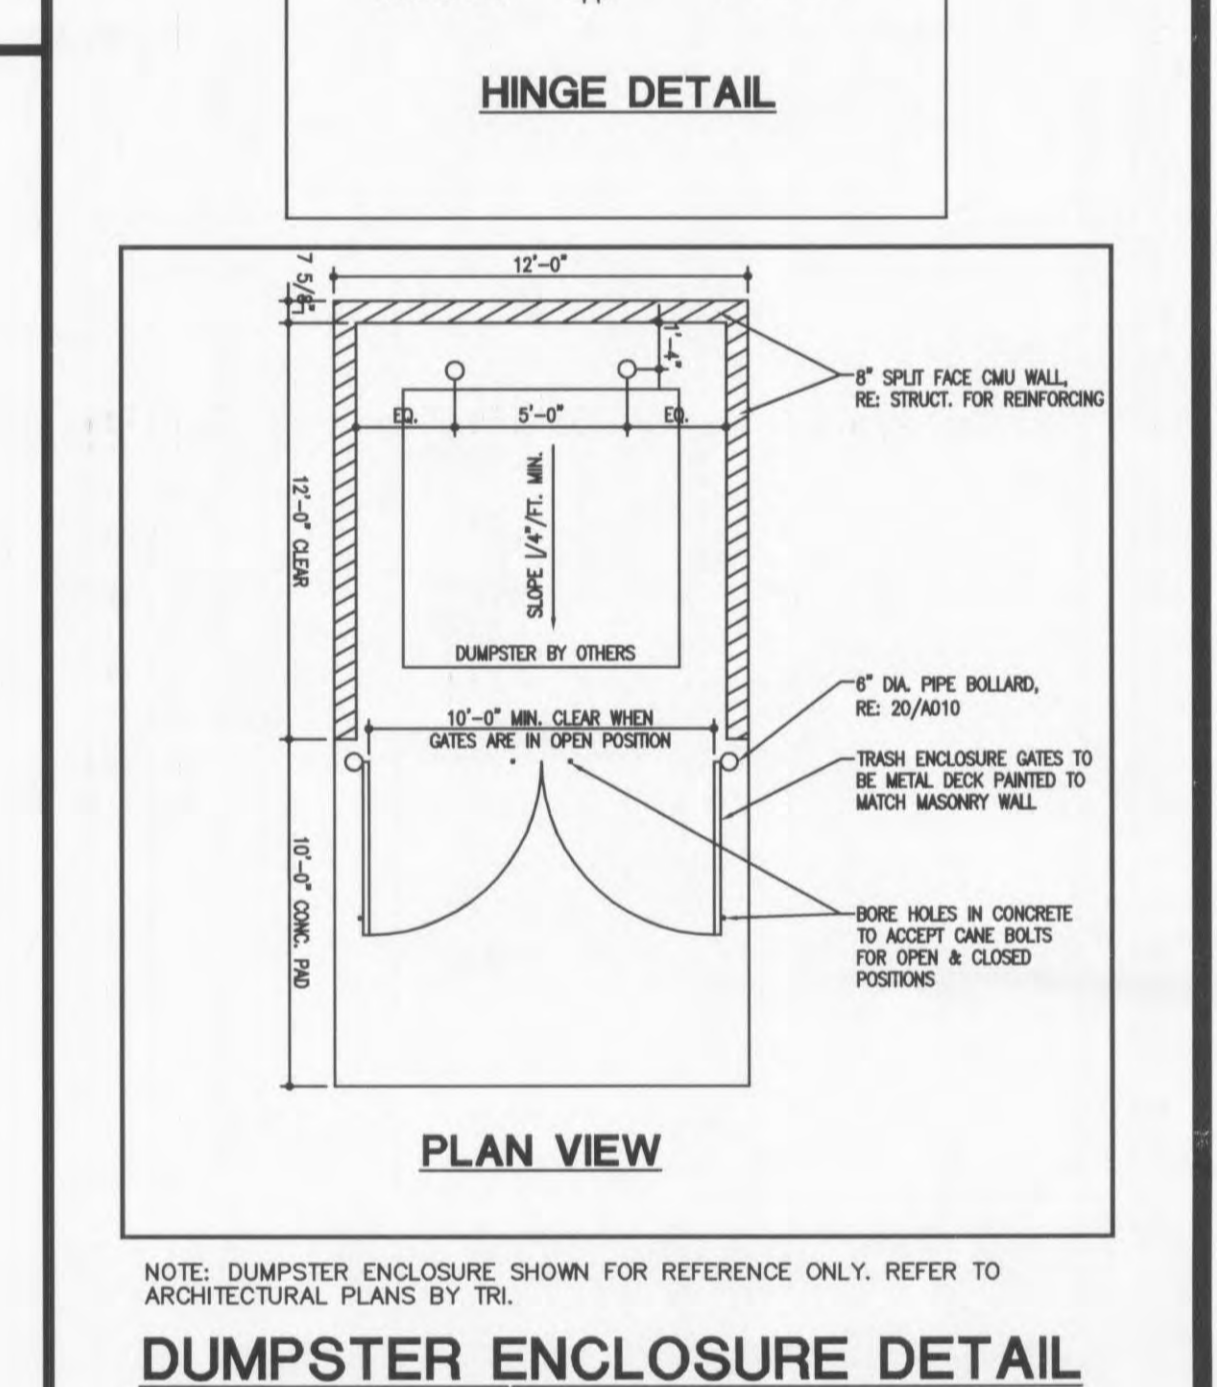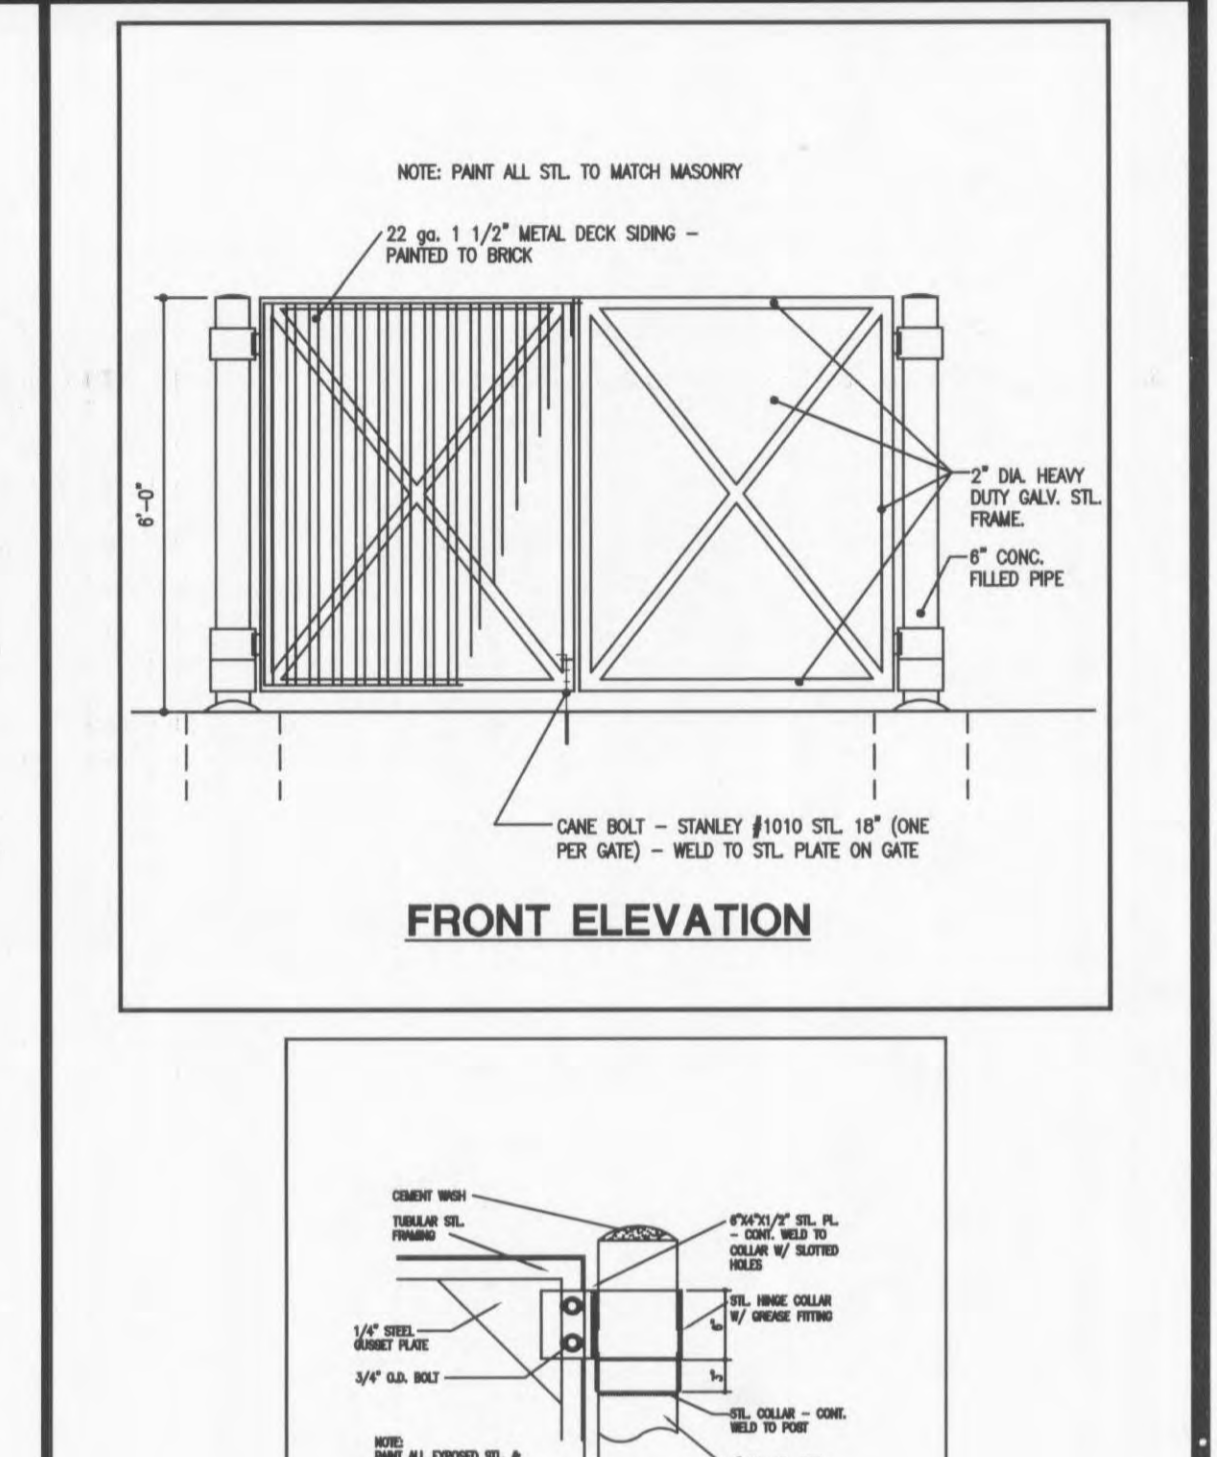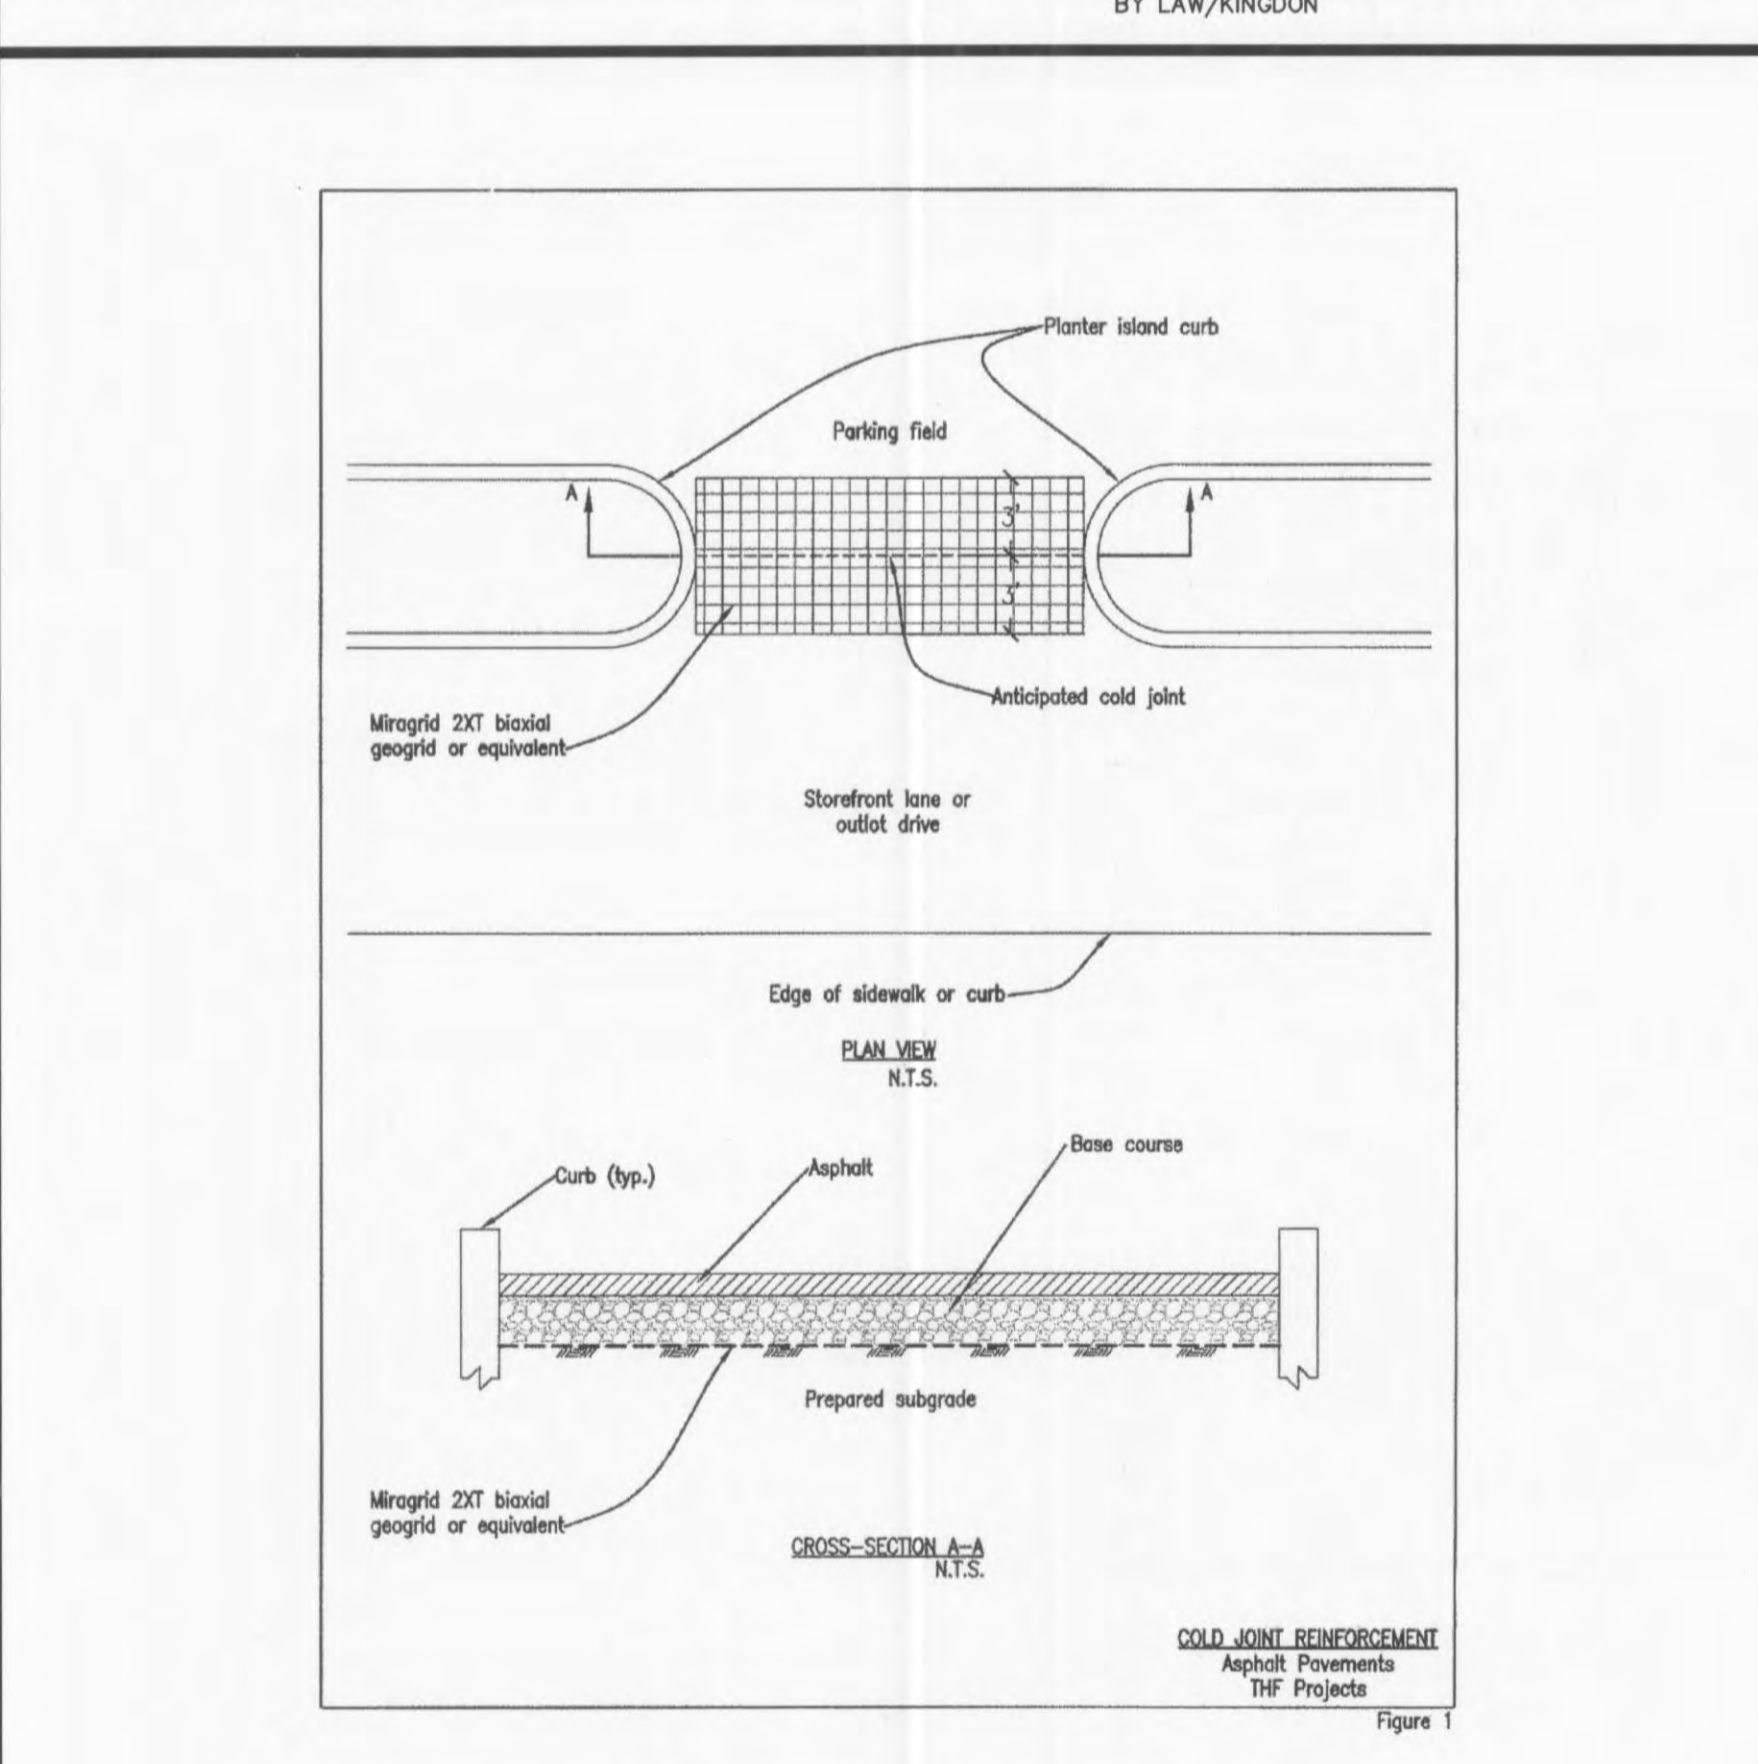

**REVISIONS**


NO.	DATE	BY
1	ADDENDUM 6	CER
2	6/18/08	

PLANNING AND DEV. DEPT. FILE NO.: 00-109.02 DATE OF PLANNING APPROVAL: 09/06/2007

**SITE PLAN DETAILS**

**Wolverton & Associates**  
Consulting Engineers + Land Surveyors

6745 Sugarloaf Parkway • Suite 100 • Duluth, Georgia 30097  
Phone: (770) 441-8888 • Fax: (770) 441-6070  
WWW.WOLVERTON-ASSOC.COM

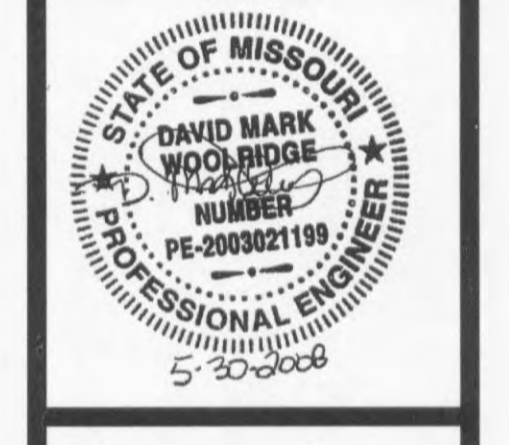

PROPOSED EXPANSION TO WAL-MART #2616-04  
O'FALLON POINTE CENTRE  
O'FALLON, MISSOURI 63366  
BY: WAL-MART REAL ESTATE BUSINESS TRUST  
BENTONVILLE, AR.

DRAWN BY	CER
CHECKED BY	DMW
DATE	05/30/2008
SCALE	NOT TO SCALE
JOB No.	06-107
SHEET NUMBER	DE-1D
EDDS	6153