

100 YR. HW PER FIRM 495

DEED RESTRICTED WETLANDS


INTERM DIVERSION SWALE TO DIRECT RUNOFF TO PROPOSED SILT BASIN.

INTERM DITCH CHECK

Staked Straw Bales (Typ.)

Grading Limits

INTERM DIVERSION SWALE TO DIRECT RUNOFF TO PROPOSED SILT BASIN.

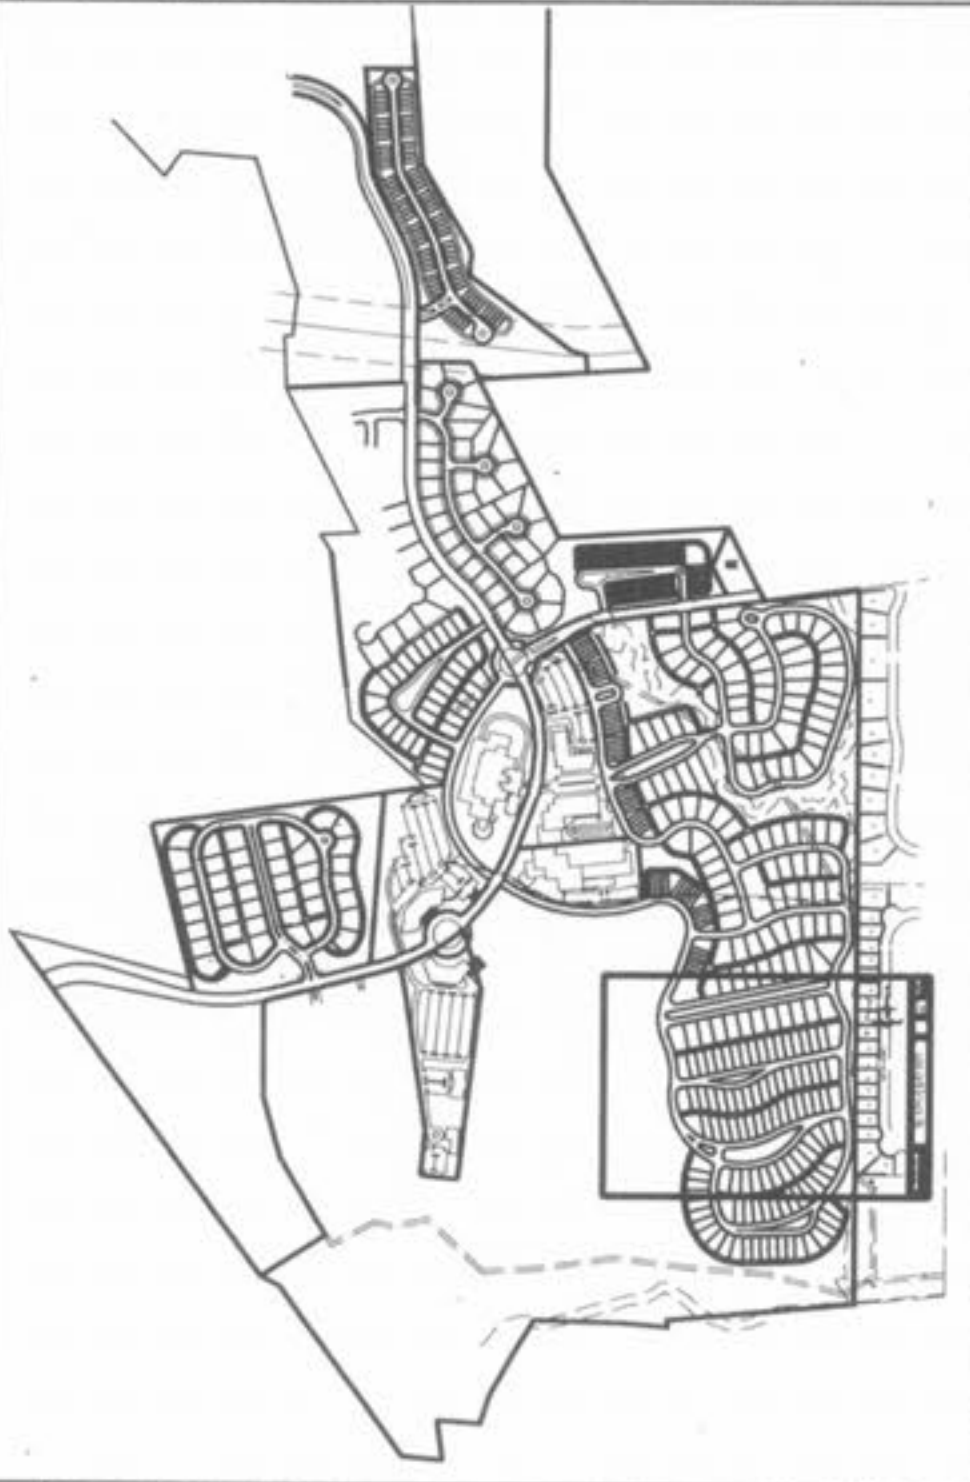

Scale in Feet
1" = 50'

ZONE AE

CINNAMON TEAL DRIVE

Flood Plain Limits Existing 100 Year

"THE KNOLLS PLAT TWO" P.B. 36, PGS. 62-63

INTERM DIVERSION SWALE TO DIRECT RUNOFF TO PROPOSED SILT BASIN.

50' WIDE UNDISTURBED AREA

Flood plain Zone AE as depicted on FRM map No. 29183/04.300E dated August 2, 1996 is shown on this sheet.

WINGHAVEN RESIDENTIAL L.L.C.
11488 BOB B. SON
CORPORATE CENTER DRIVE
ST. LOUIS, MISSOURI 63005
PHONE (314) 537-2000



WINGHAVEN

VILLAGE "E"

GRADING PLAN

Design By: G.A.S.
Drawn By: M.W.M.
Checked By: E.A.K.

6000

01/14/11