


PROPERTY N/F
COLLIER BUILDING CORPORATION
975/358

GRADING PLAN
WINTERHAVEN
94-5208 NOV. 7, 1994

FORT ZUMWALT MEADOWS
PLAT BOOK 6 PAGE 28
N07°20'03"E 596.62'

12-27-94
1-23-95
3-8-95

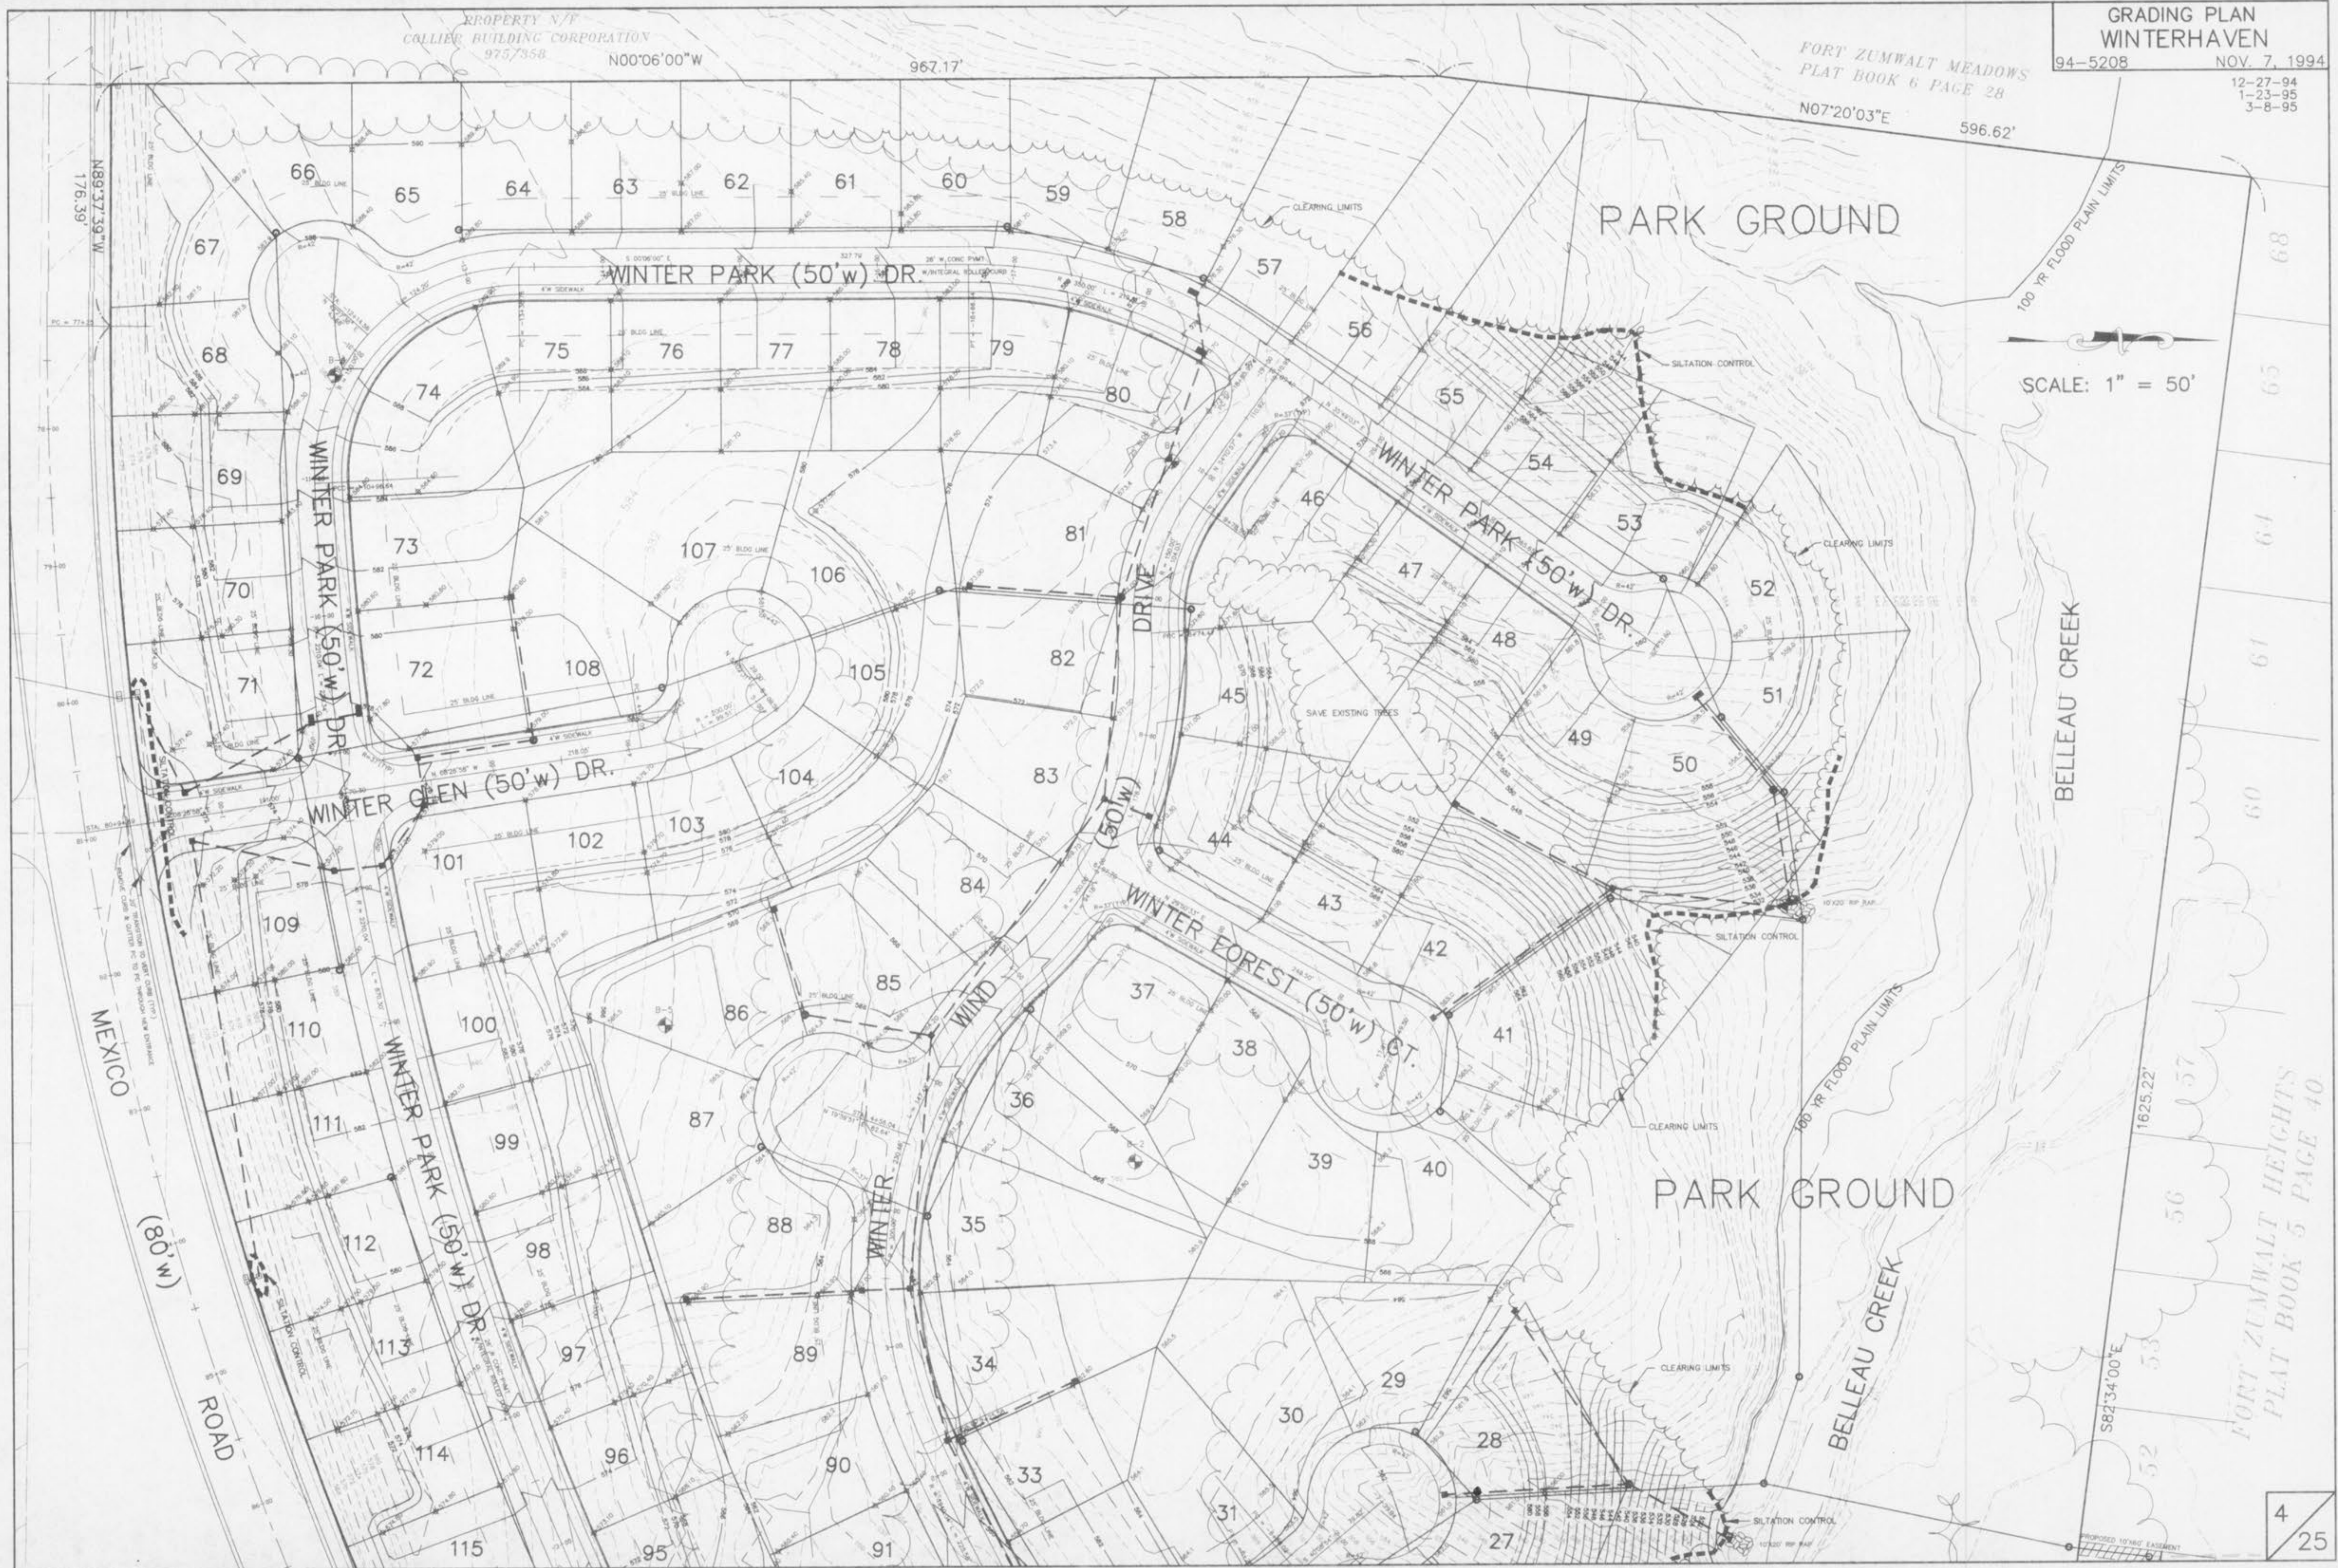

SCALE: 1" = 50'

FORT ZUMWALT HEIGHTS
PLAT BOOK 5 PAGE 40

4
25