
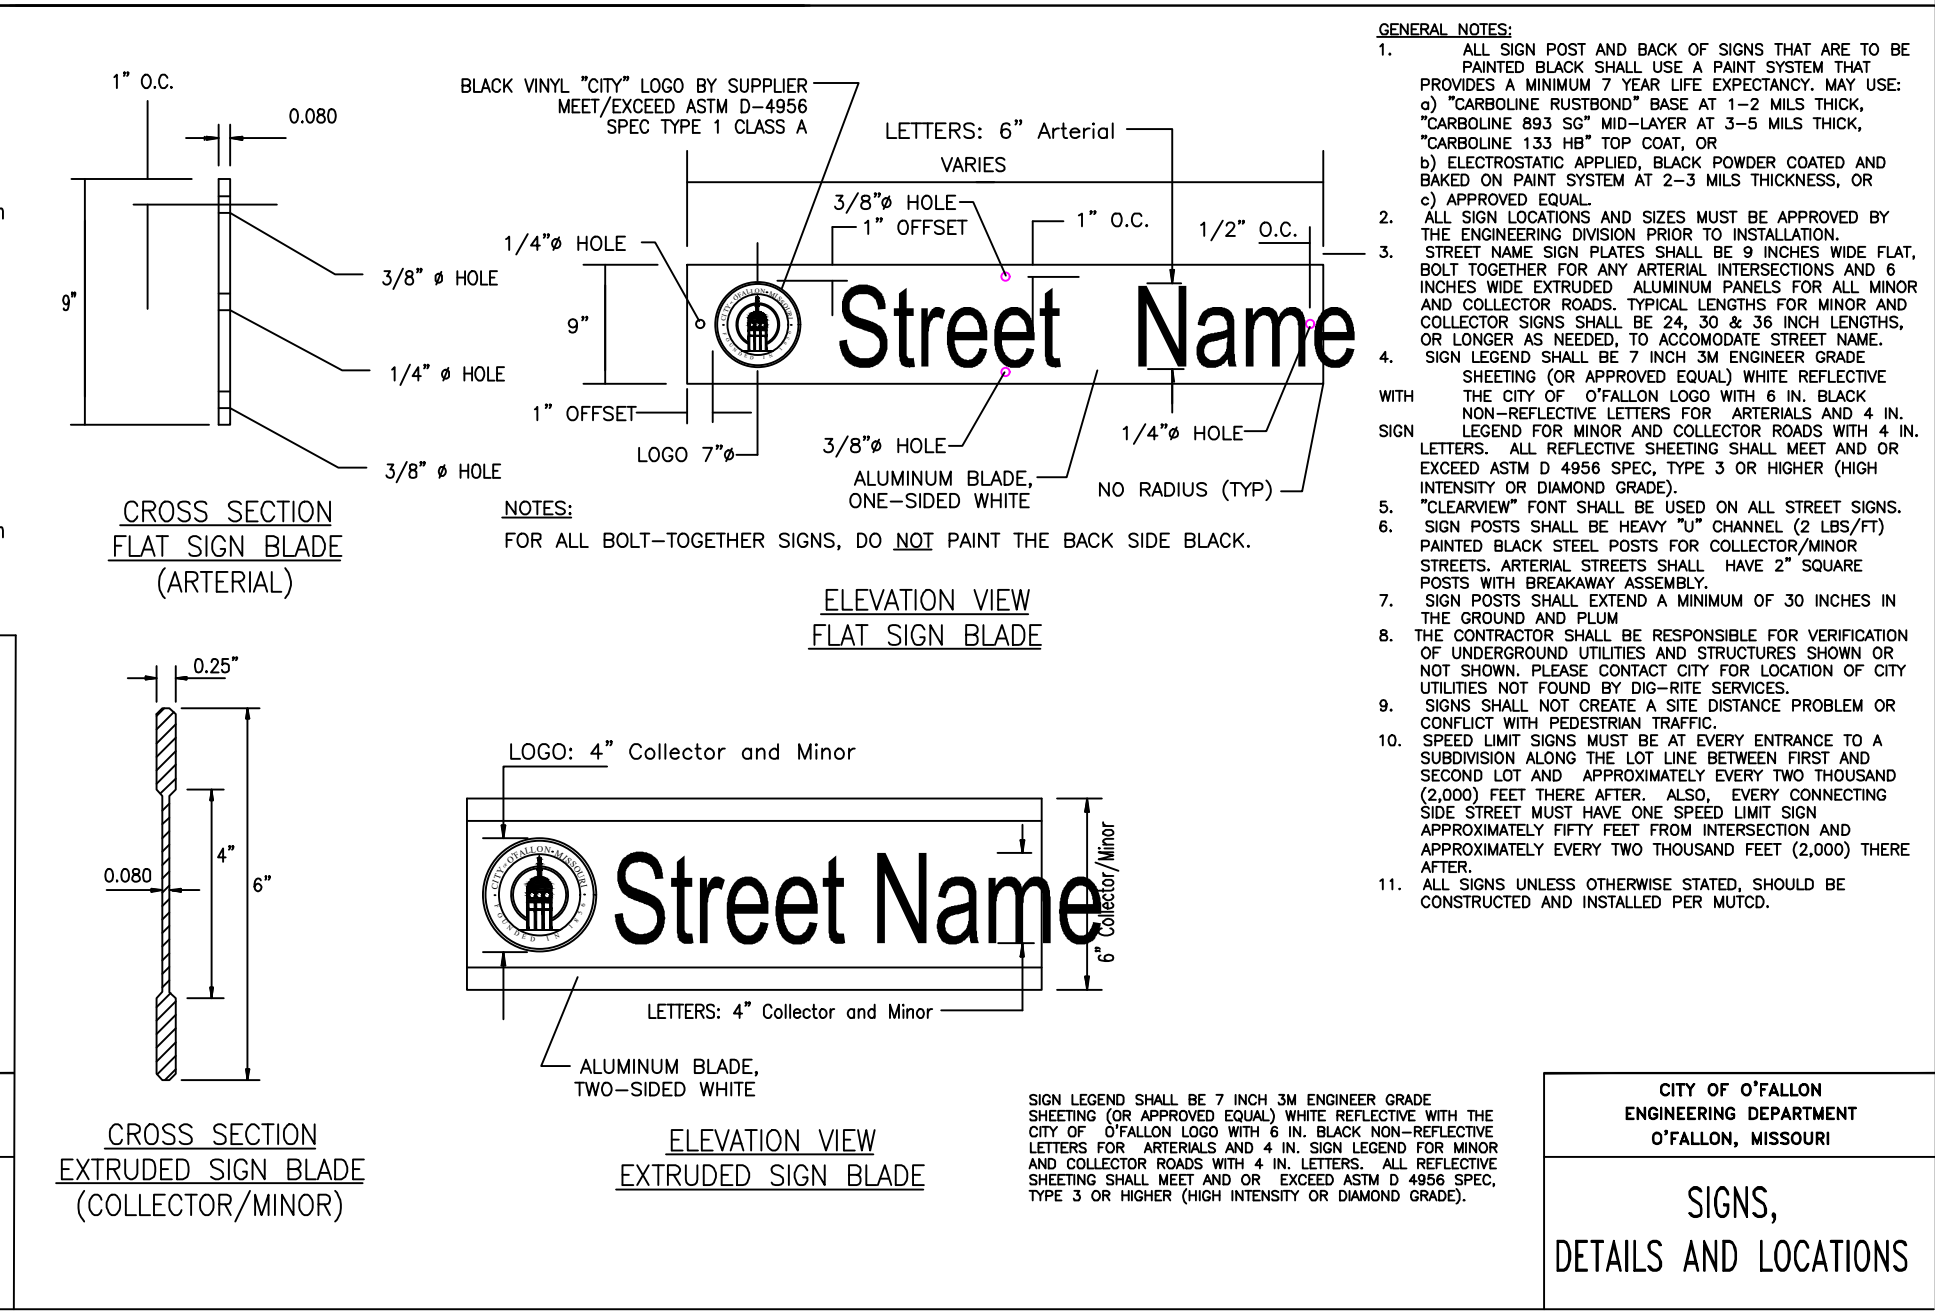
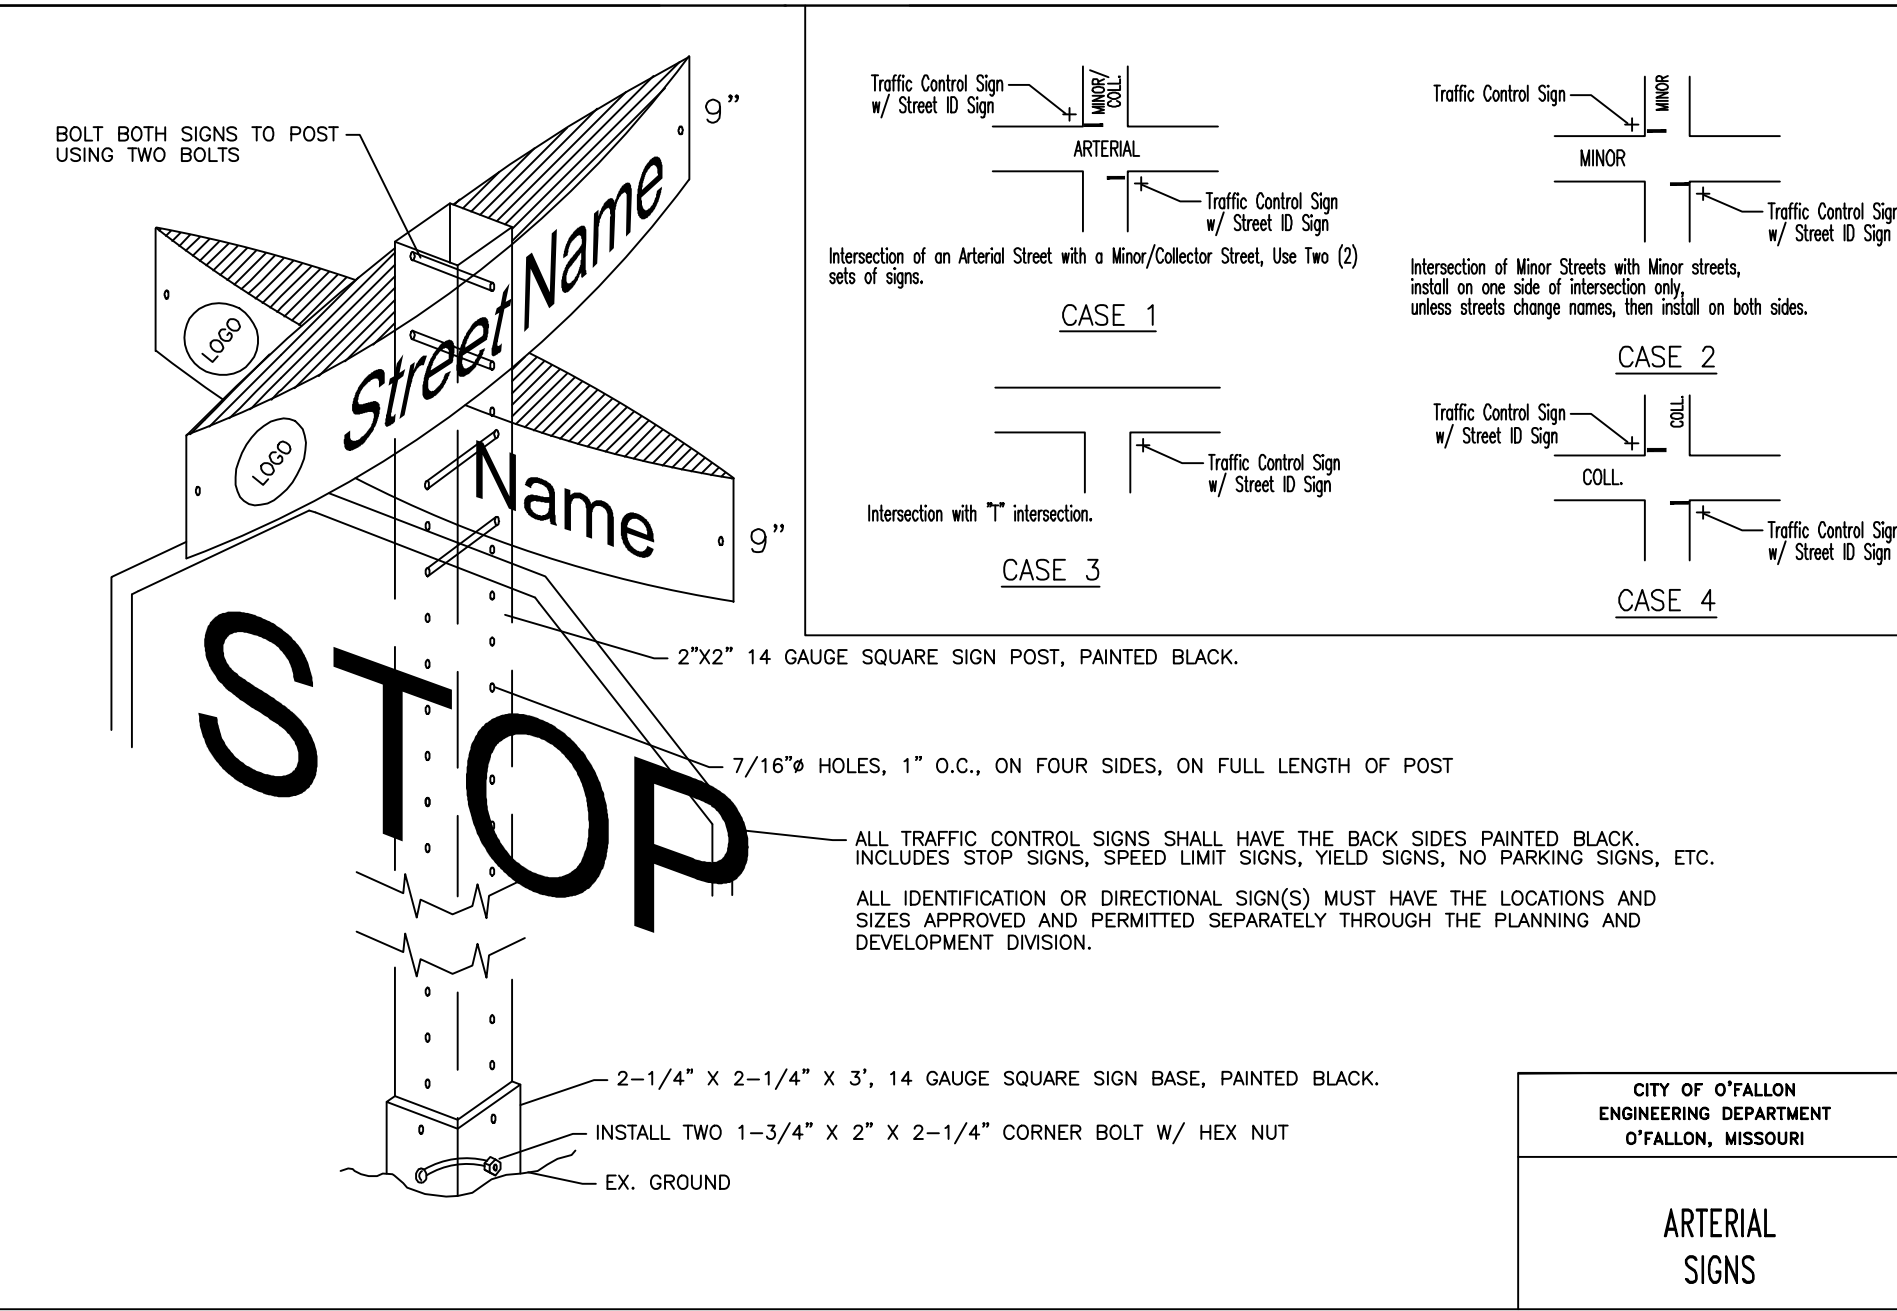
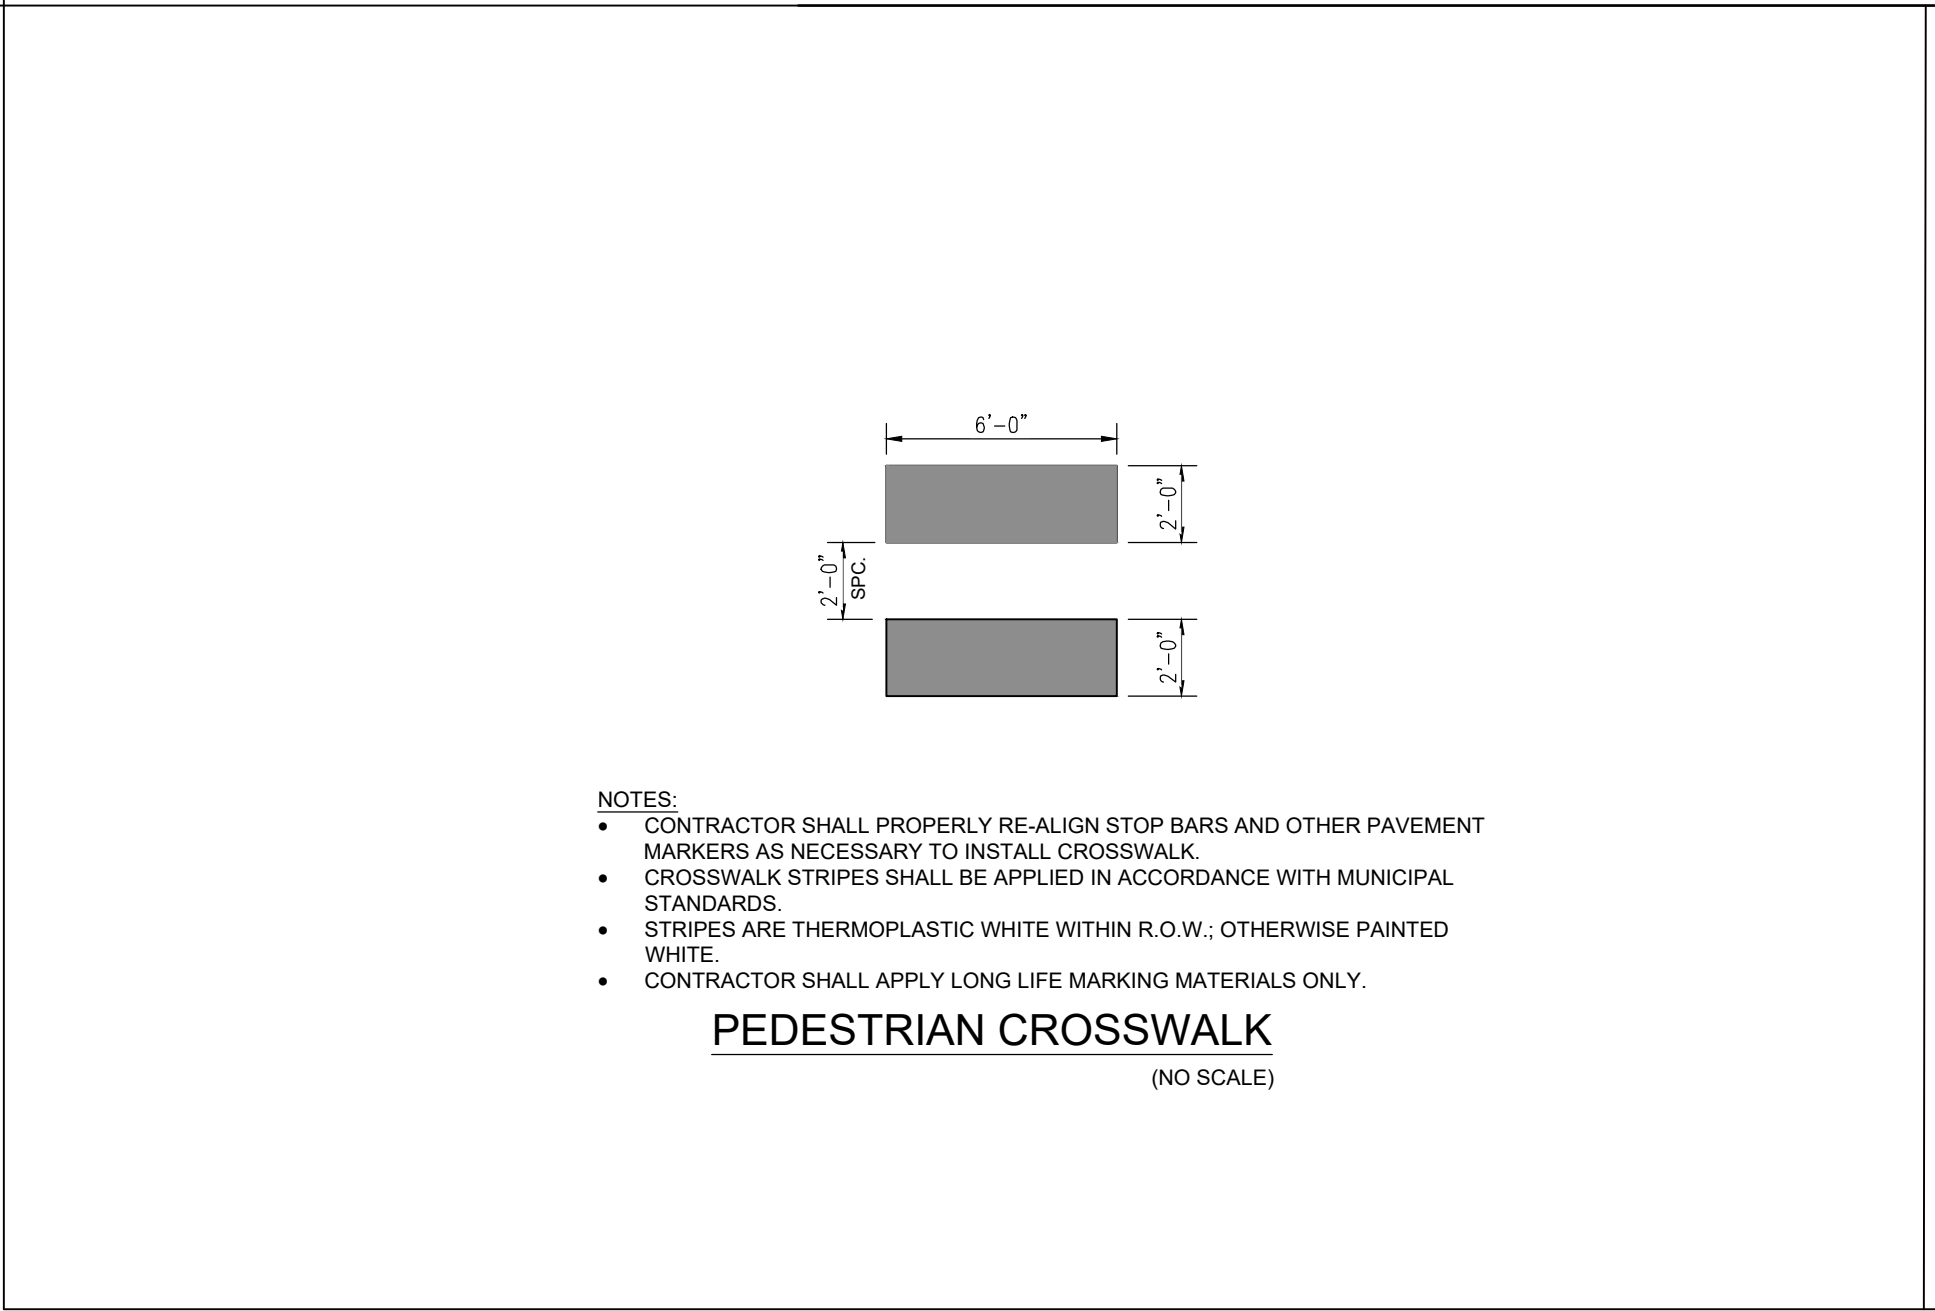
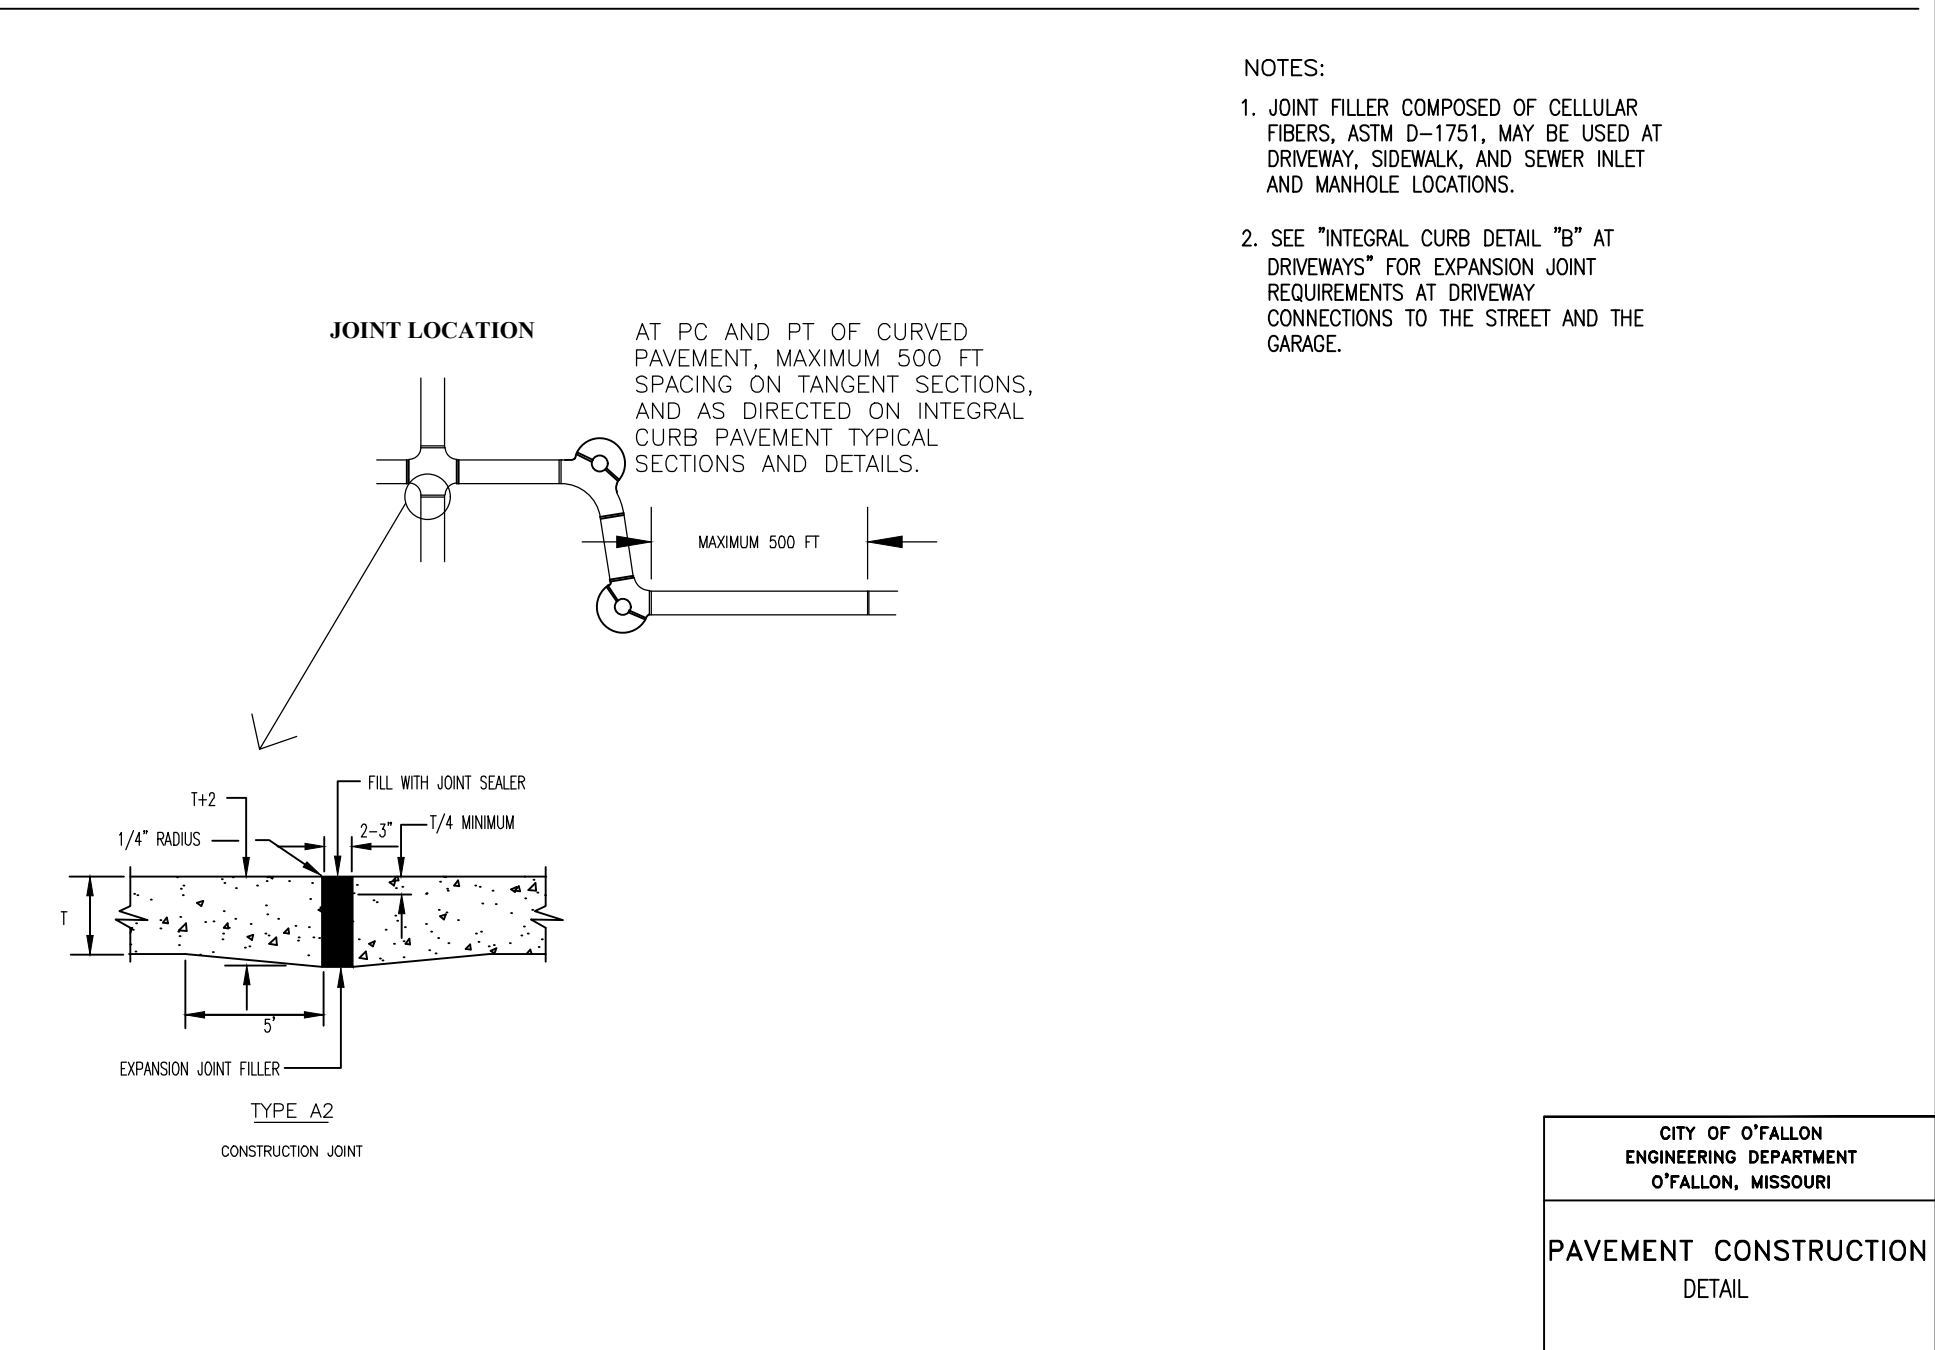
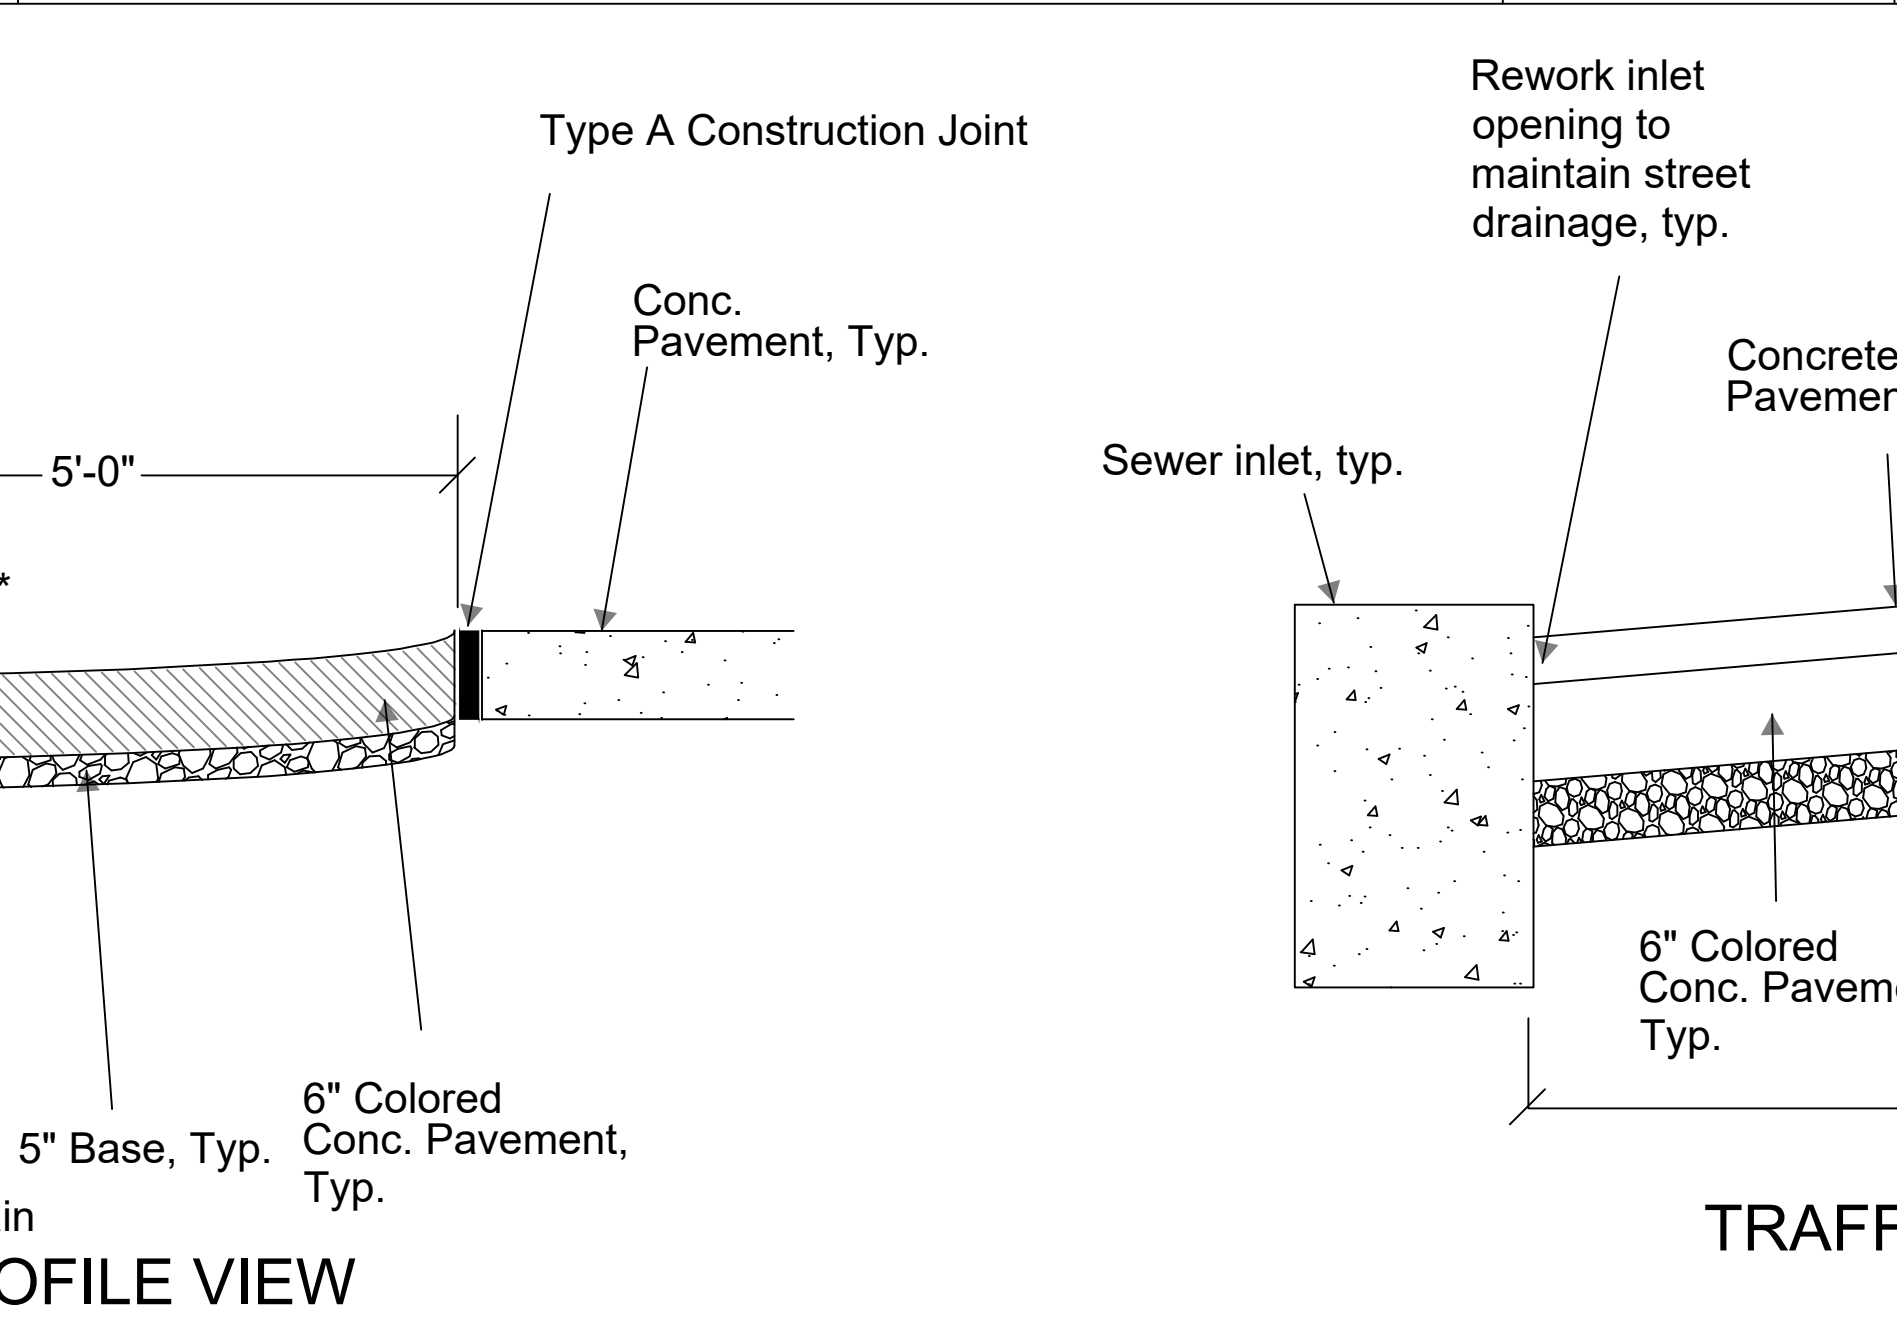
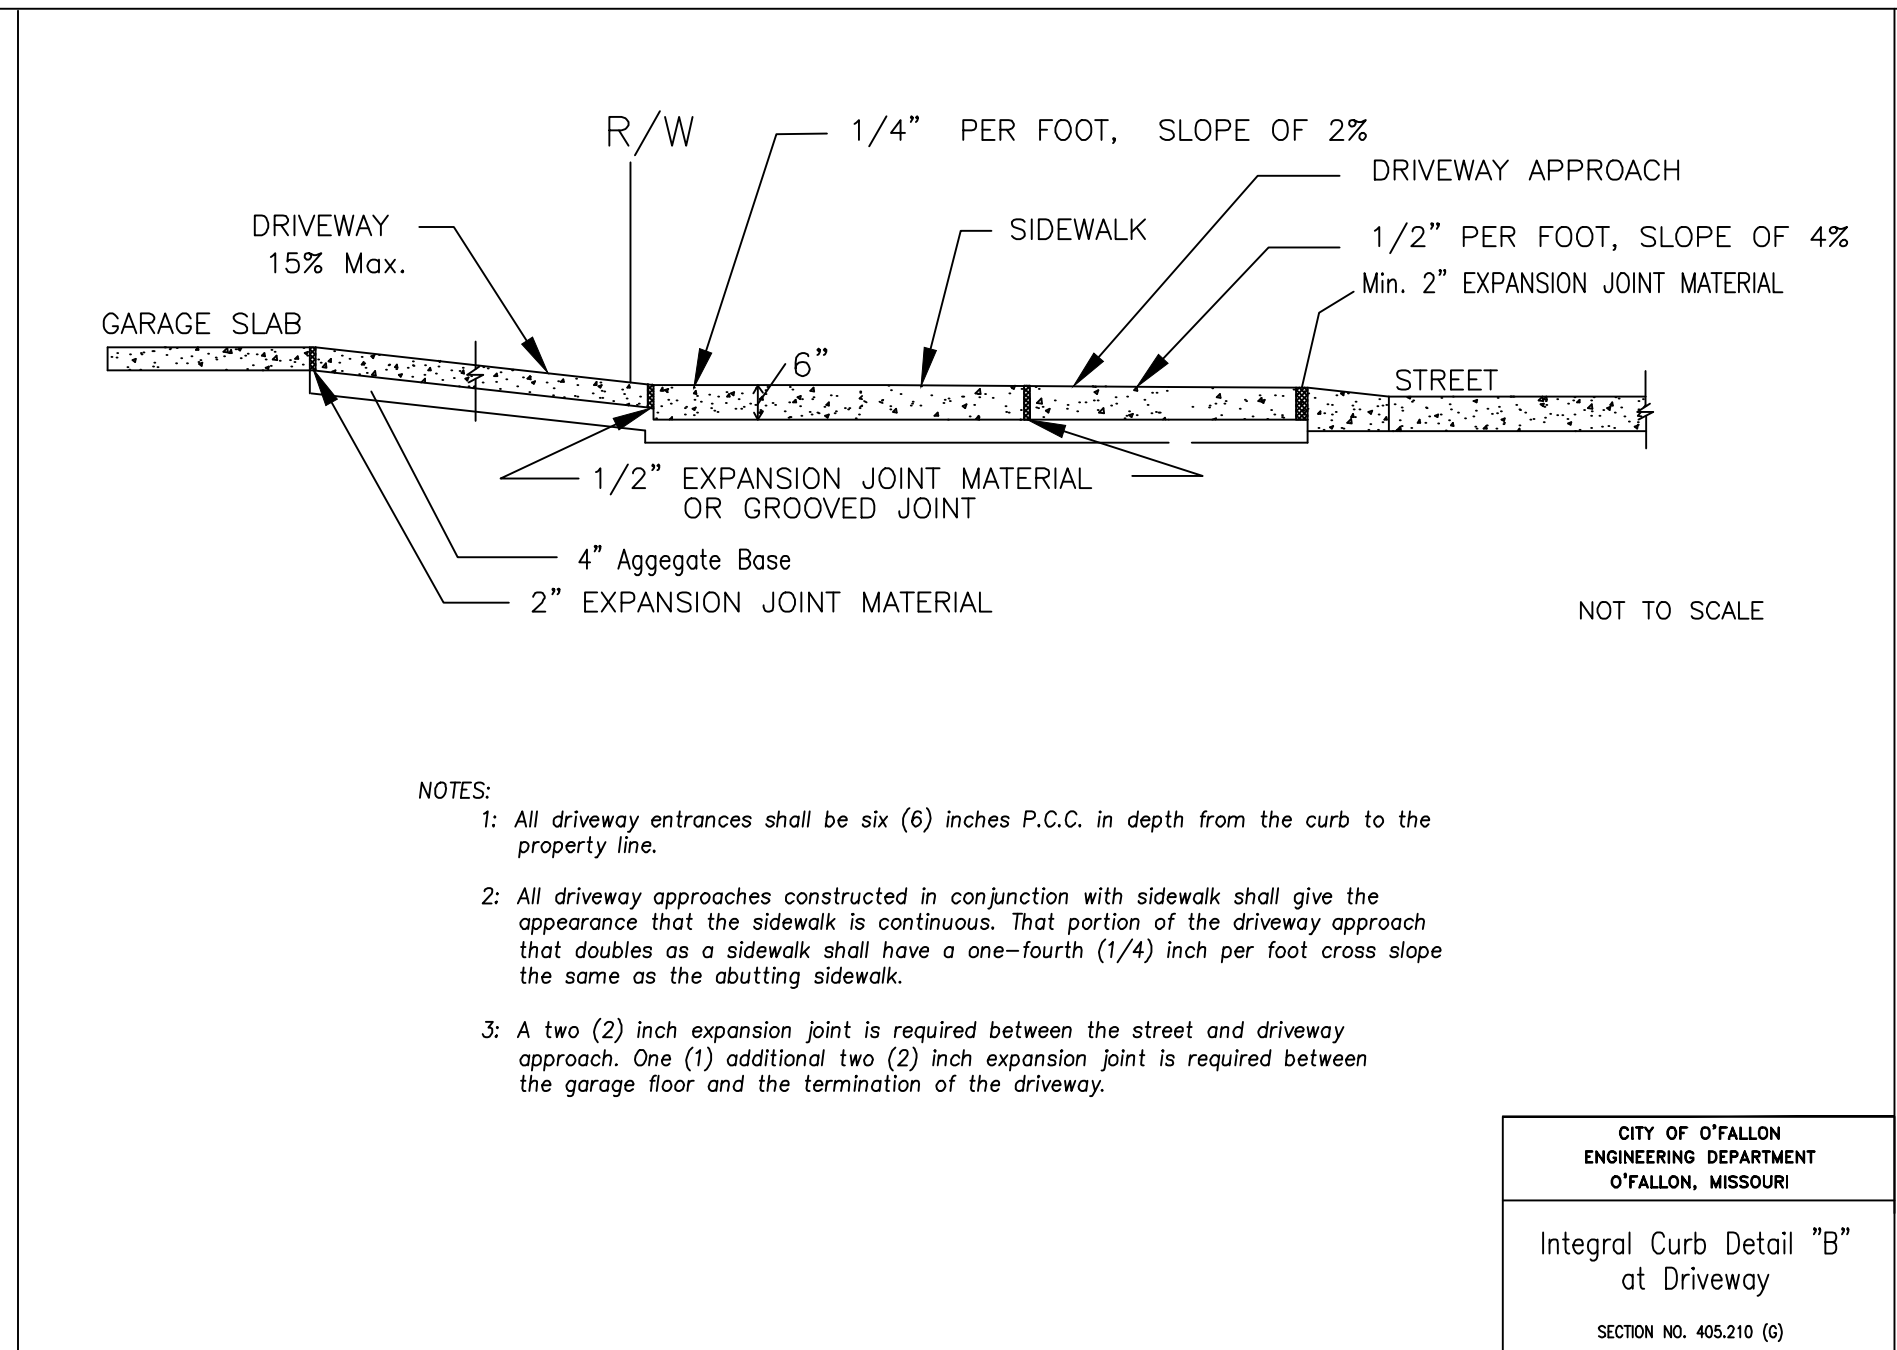
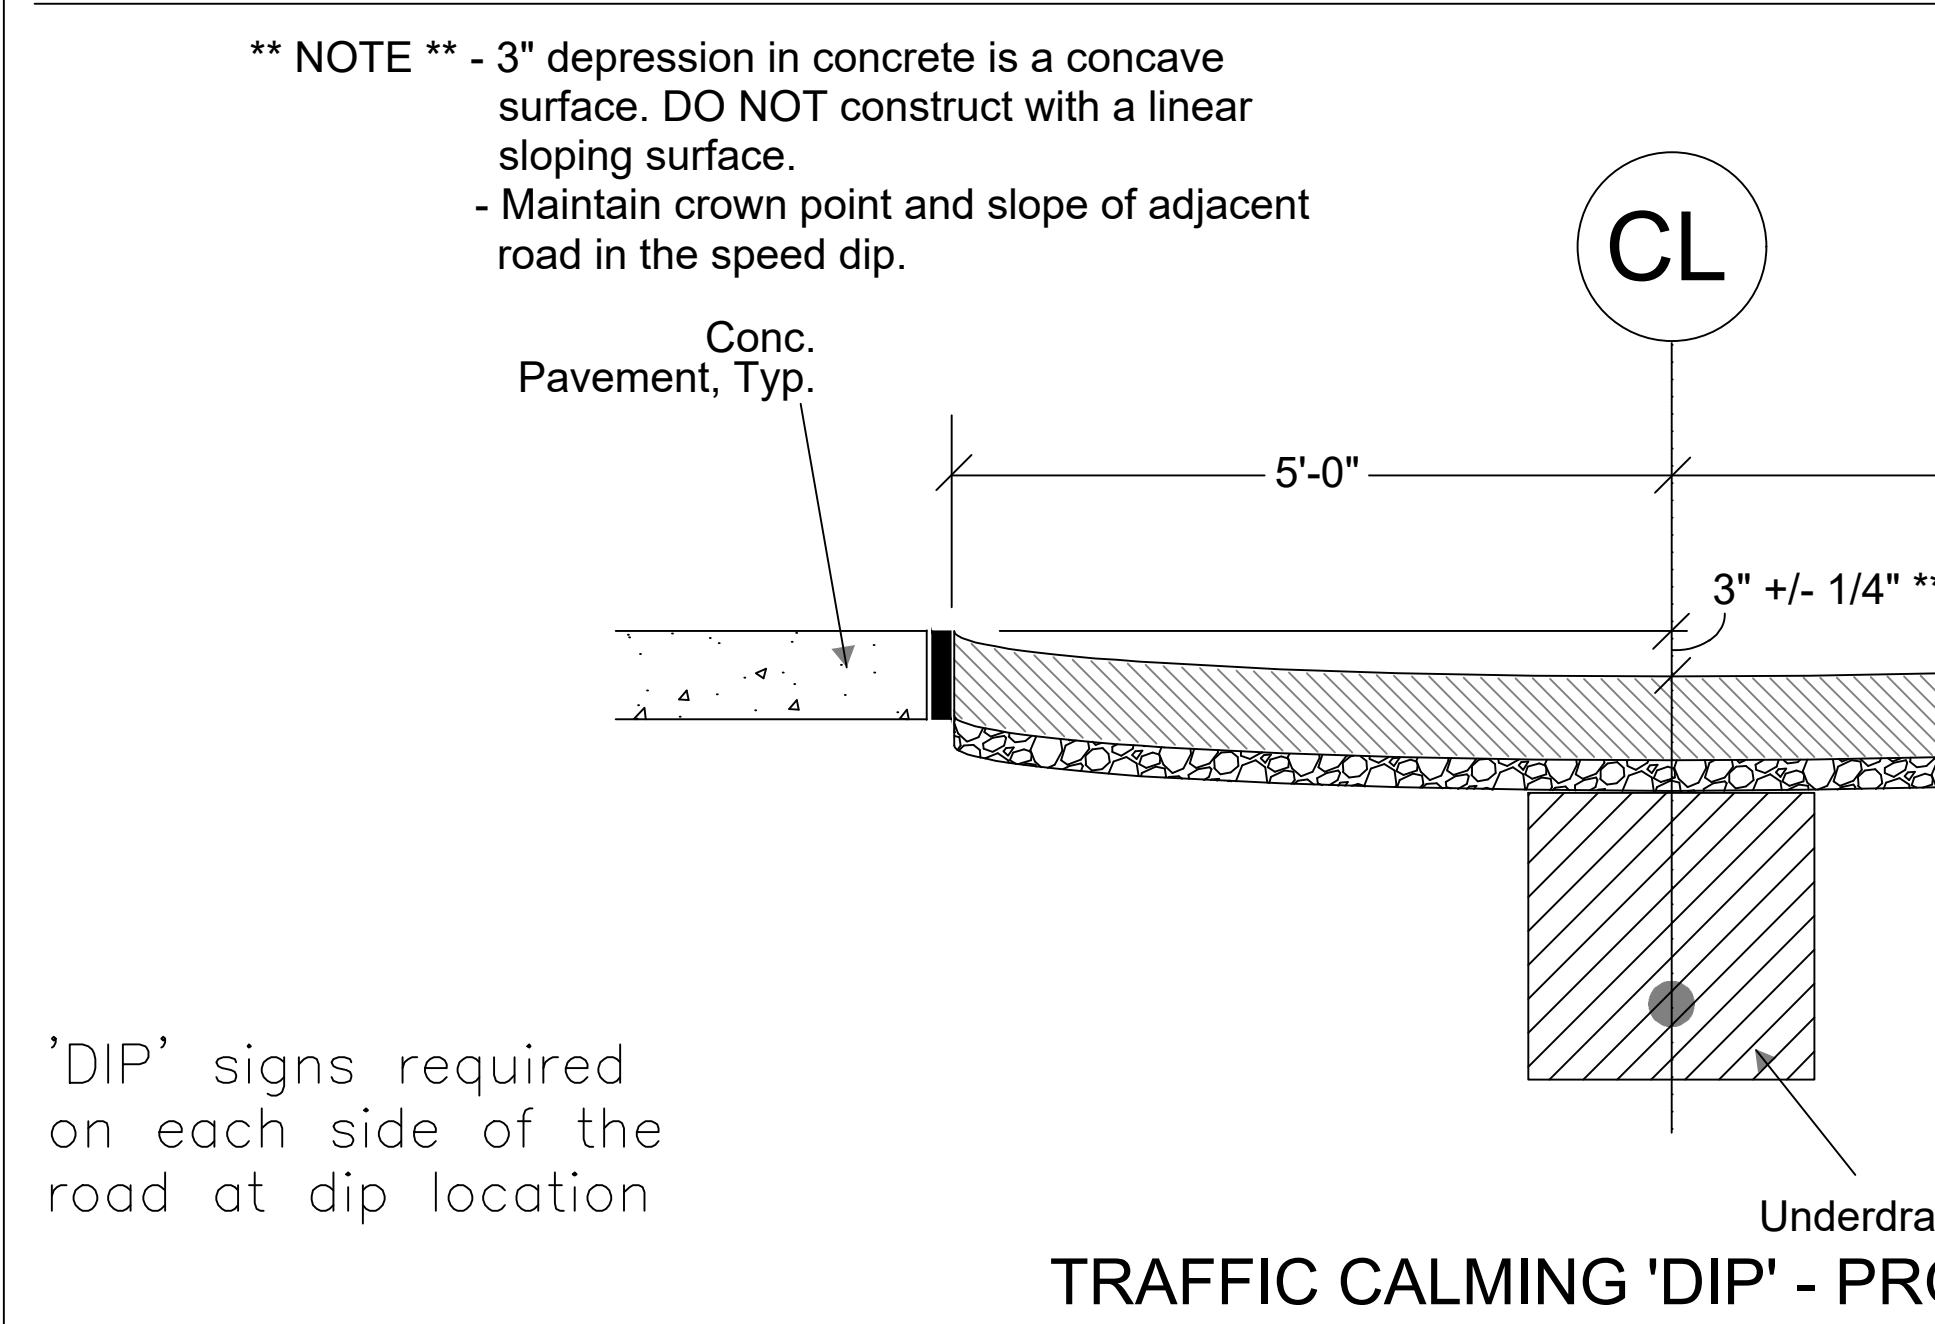


LOCATION: C:\2023\W230784 - ST\Engineering\Drawings\Drawings\W230784S1 - C202.dwg
DATE/TIME: December 31, 2024 4:49pm
PLotted By: Sonoma

 

10505 N. College Avenue
Indianapolis, Indiana 46280
w@weh.net
317 | 846 - 6611
800 | 452 - 6408
317 | 843 - 0546 fax

WEIHE
ENGINEERS

Land Surveying | Civil Engineering
Landscape Architecture

Build with confidence.

PROJECT NO.:
W23.0784

DWG NAME:
Integral Curb Detail "B" at Driveway

DESIGNED BY:
BS

DRAWN BY:
JS

CHECKED BY:
DD

DATE:
08/28/2024

REVISIONS AND ISSUES

DATE	BY	ISSUED FOR CLIENT REVIEW	ISSUED FOR CITY OF OFALLON COMMENTS
08/13/2024	DD		
08/28/2024	DD		
10/18/2024	DD		

12/31/2024

DAVID P. DOBKOWSKI
NUMBER
E-22828
CDA 201605481

DAVID P. DOBKOWSKI
12/31/2024
CDA 201605481

PREPARED FOR:
HOTEL - CALEDONIA

LOT 4 AND 5, CALEDONIA CENTER, OFALLON, MO
63368

SITE PLAN DETAILS

PART OF SECTION 13, TOWNSHIP 6 NORTH, RANGE 2 EAST, ST. CHARLES COUNTY, MO.

SHEET NO.
C202

PROJECT NO.
W23.0784

City of Ofallon Standard Notes and Details - July 2019