







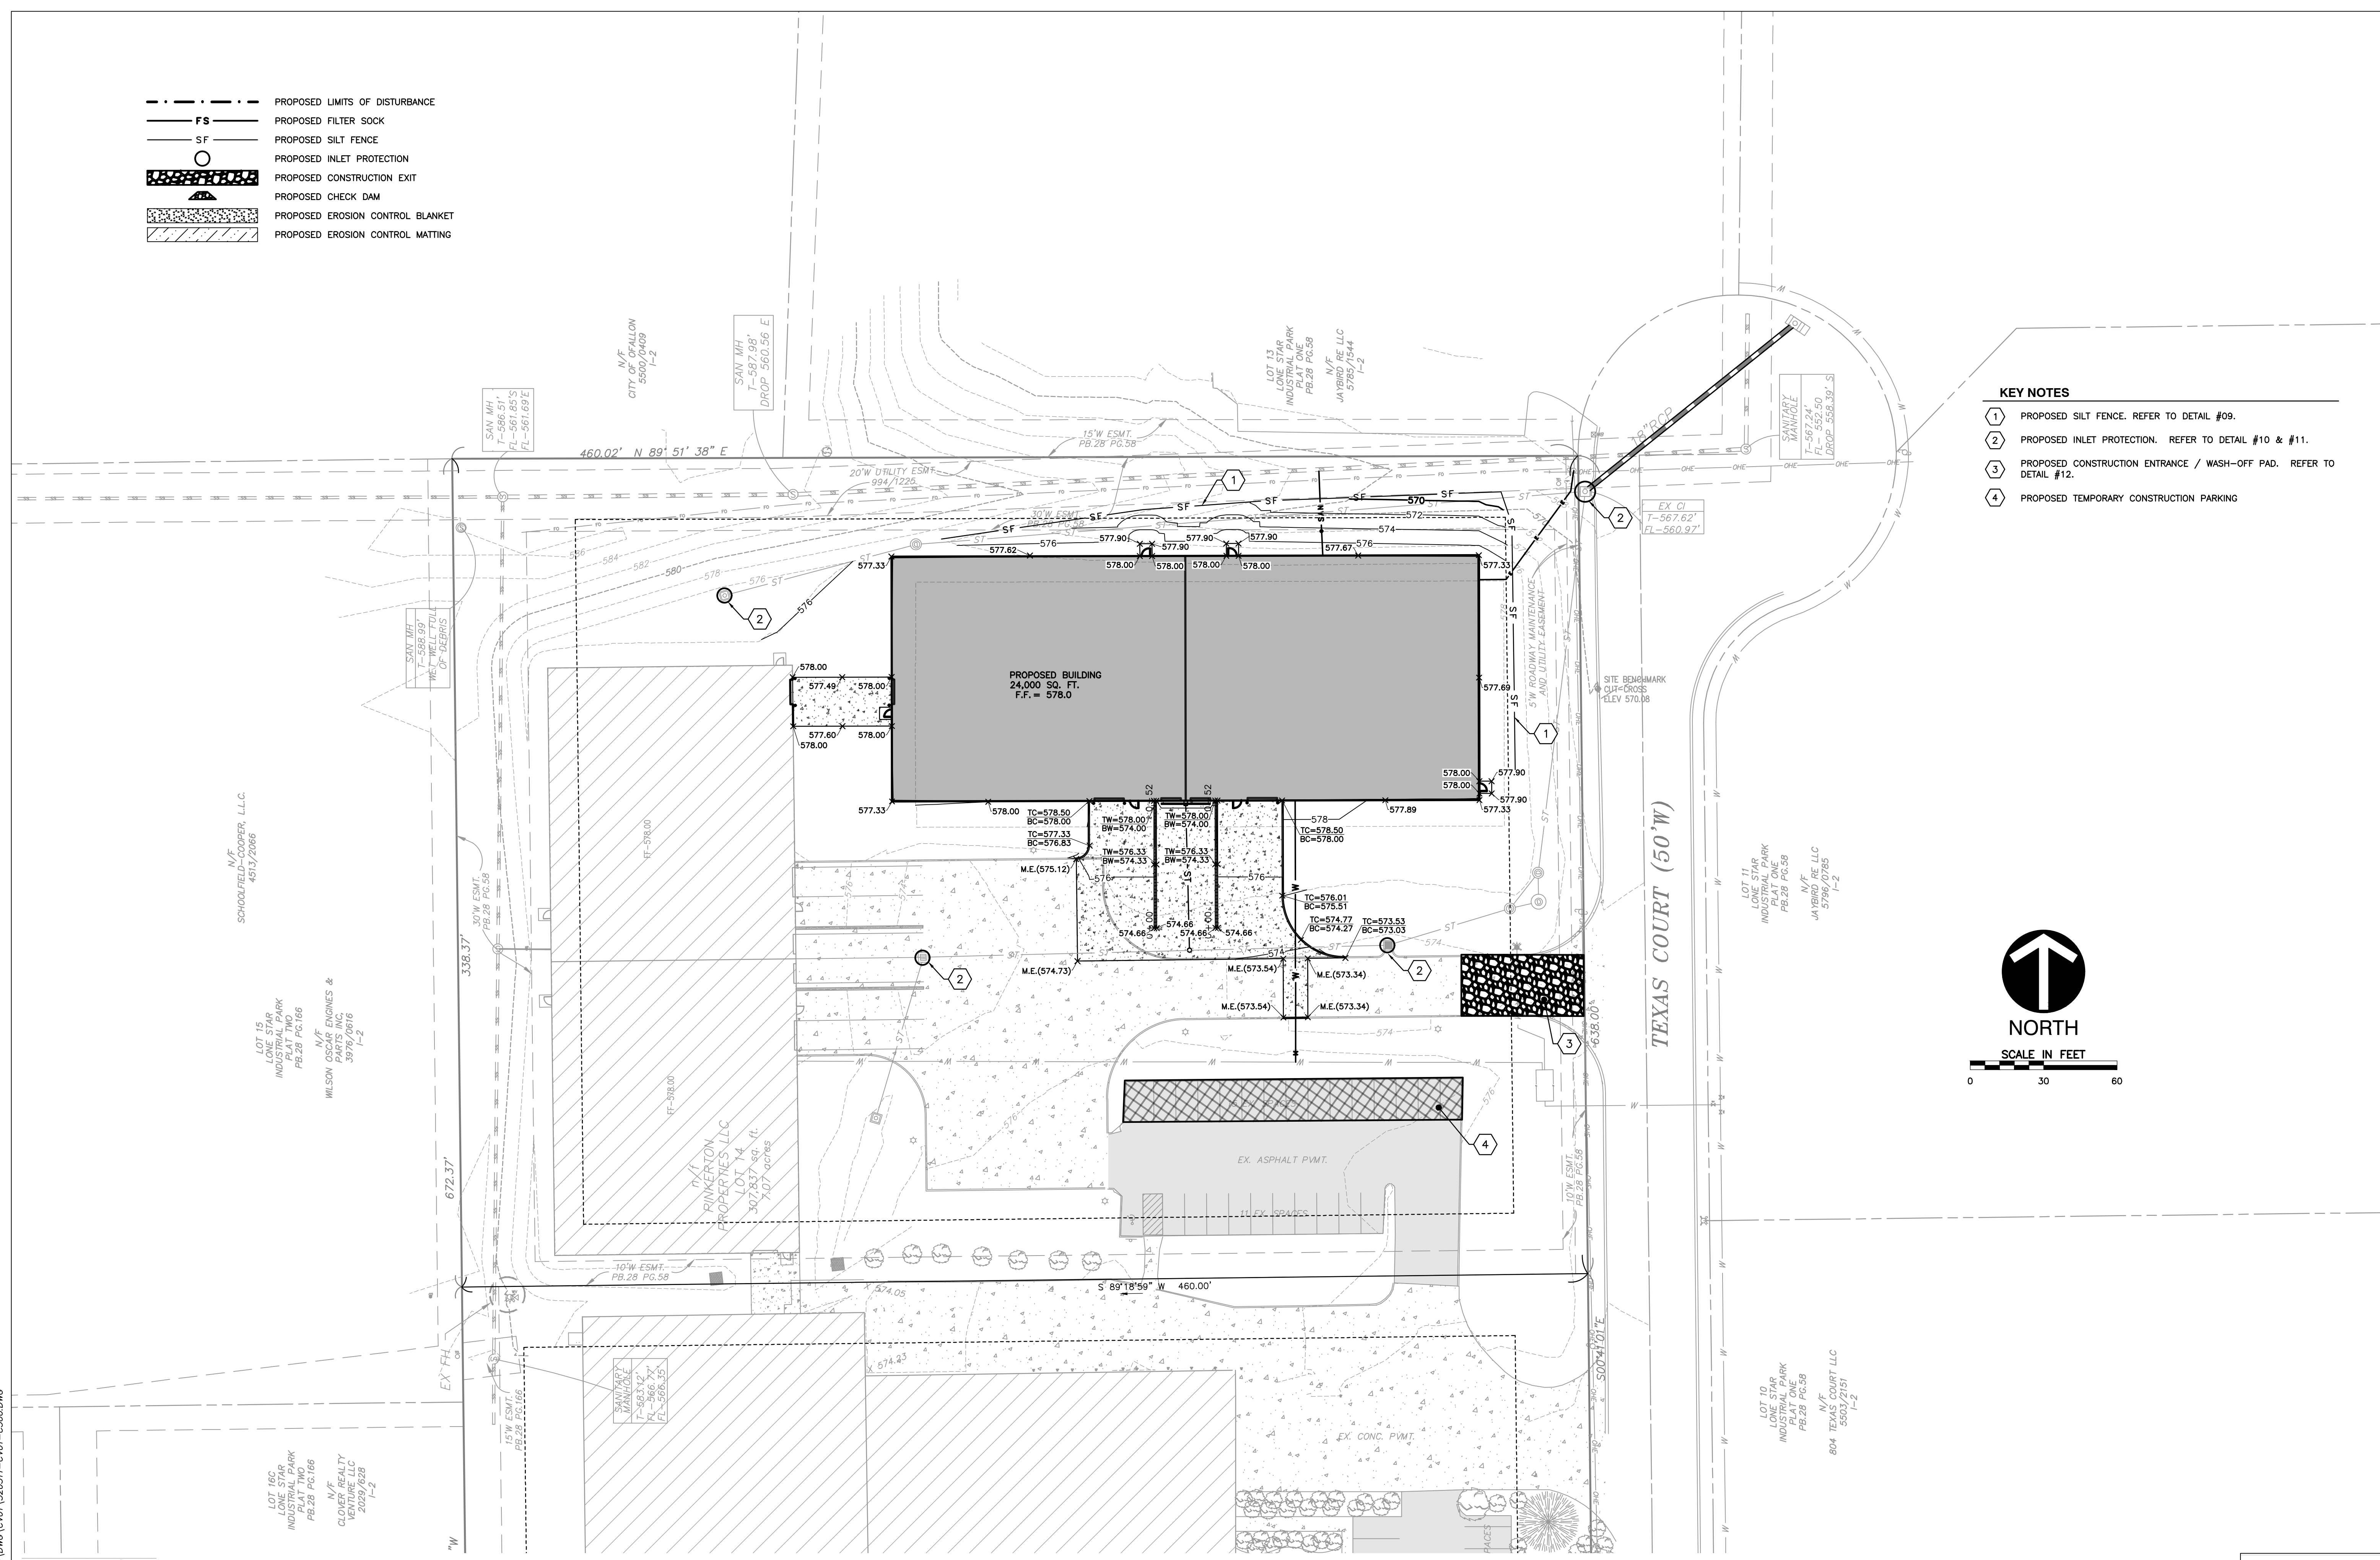
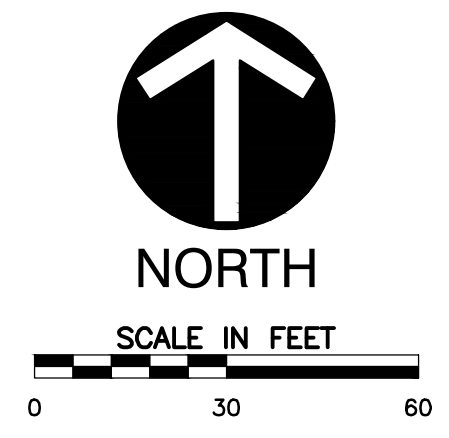


-  PROPOSED LIMITS OF DISTURBANCE
-  PROPOSED FILTER SOCK
-  PROPOSED SILT FENCE
-  PROPOSED INLET PROTECTION
-  PROPOSED CONSTRUCTION EXIT
-  PROPOSED CHECK DAM
-  PROPOSED EROSION CONTROL BLANKET
-  PROPOSED EROSION CONTROL MATTING

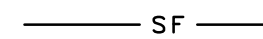

- KEY NOTES**
- 1 PROPOSED SILT FENCE. REFER TO DETAIL #09.
  - 2 PROPOSED INLET PROTECTION. REFER TO DETAIL #10 & #11.
  - 3 PROPOSED CONSTRUCTION ENTRANCE / WASH-OFF PAD. REFER TO DETAIL #12.
  - 4 PROPOSED TEMPORARY CONSTRUCTION PARKING



STL WHOLESALE  
CONSTRUCTION PLANS  
SWPPP




**Civil & Environmental Consultants, Inc.**  
3000 Little Hills Expressway · Suite 102 · St. Charles, MO 63301  
314-656-4566 · 866-250-3679  
www.cecinc.com

DRAWN BY:	WTS
CHECKED BY:	KAS
APPROVED BY:	KAS
PROJECT NO:	320-910001

**Owner:**  
Pinkerton Properties LLC  
801 Texas Court  
O'Fallon MO 63366  
City of O'Fallon Site Plan

**P+Z No:** 22-012944  
**Approval Date:**  
MARCH 2, 2023  
**City No:** 23-003172  
**Page No.**

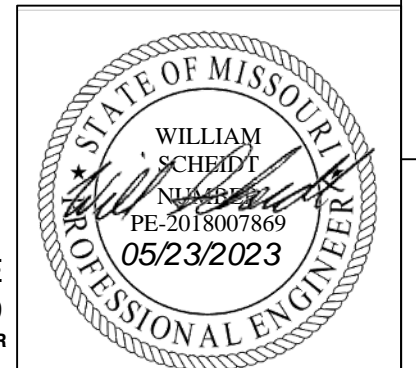

WILLIAM SCHEIDT, PE  
2018007869  
PROFESSIONAL CIVIL ENGINEER

**C301**