

**NOTES:**


- UNDERGROUND UTILITIES HAVE BEEN PLOTTED FROM AVAILABLE INFORMATION AND THEREFORE THEIR LOCATIONS MUST BE CONSIDERED APPROXIMATE ONLY. THE VERIFICATION OF THE LOCATION OF ALL UNDERGROUND UTILITIES, EITHER SHOWN OR NOT SHOWN ON THESE PLANS SHALL BE THE RESPONSIBILITY OF THE CONTRACTOR, AND SHALL BE LOCATED PRIOR TO GRADING OR CONSTRUCTION OF IMPROVEMENTS.
- NO SLOPES SHALL BE STEEPER THAN 3 (HORIZONTAL) TO 1 (VERTICAL).

**KEYED NOTES**

- CONTRACTOR TO FURNISH AND INSTALL NEW SILT FENCE. SEE DETAIL 7/C4-02
- CONTRACTOR TO FURNISH AND INSTALL NEW CHECKDAMS. SEE DETAIL 7/C4-02
- CONTRACTOR TO FURNISH AND INSTALL NEW INLET PROTECTION FABRIC DROP. SEE DETAIL 25/C4-04
- CONTRACTOR TO FURNISH AND INSTALL NEW PIPE PROTECTION. SEE DETAIL 27/C4-04
- CONTRACTOR TO FURNISH AND INSTALL NEW CONSTRUCTION ENTRANCE AND WASHDOWN STATION. SEE DETAIL 5/C4-03 AND 6/C4-03
- CONTRACTOR TO FURNISH AND INSTALL NEW EROSION CONTROL BLANKET FOR ALL SLOPES 3H:1V. SEE DETAIL 9/C4-02

**LEGEND**

DESCRIPTION	EXISTING	NEW
SPOT ELEVATIONS	500.00	500.00ME 500.00BC 500.00TC 500.00TW 498.00BW
MATCH EXISTING (ME)		
BOTTOM OF CURB (BC)		
TOP OF CURB (TC)		
TOP OF WALL (TW)		
BOTTOM OF WALL (BW)		
PROPERTY LINE		
SANITARY SEWER DESIGNATION	(MH)	(MH)
SANITARY SEWER (SIZE, TYPE, AND DIRECTION SPECIFIED)	EX 8" PVC	8" PVC
SANITARY SEWER MANHOLE PROTECTION	(MH)	(MH)
STORM SEWER DESIGNATION	(MH)	(MH)
STORM SEWER (SIZE, TYPE, AND DIRECTION SPECIFIED)	EX 18" RCP	18" RCP
STREET OR AREA INLET		
FLARED END SECTION		
DRAINAGE V-DITCH		
UTILITY POLE (TYPE SPECIFIED)	PP	PP
UTILITY METER (TYPE SPECIFIED)	WM	WM
UTILITY VALVE (TYPE SPECIFIED)	WV	WV
ELECTRIC CONDUIT OR CABLE (ABOVE/BELOW GRADE)	OE	OE
WATER MAIN	W	W
CHAIN LINK FENCE		
TREE (SIZE SPECIFIED)	24"	

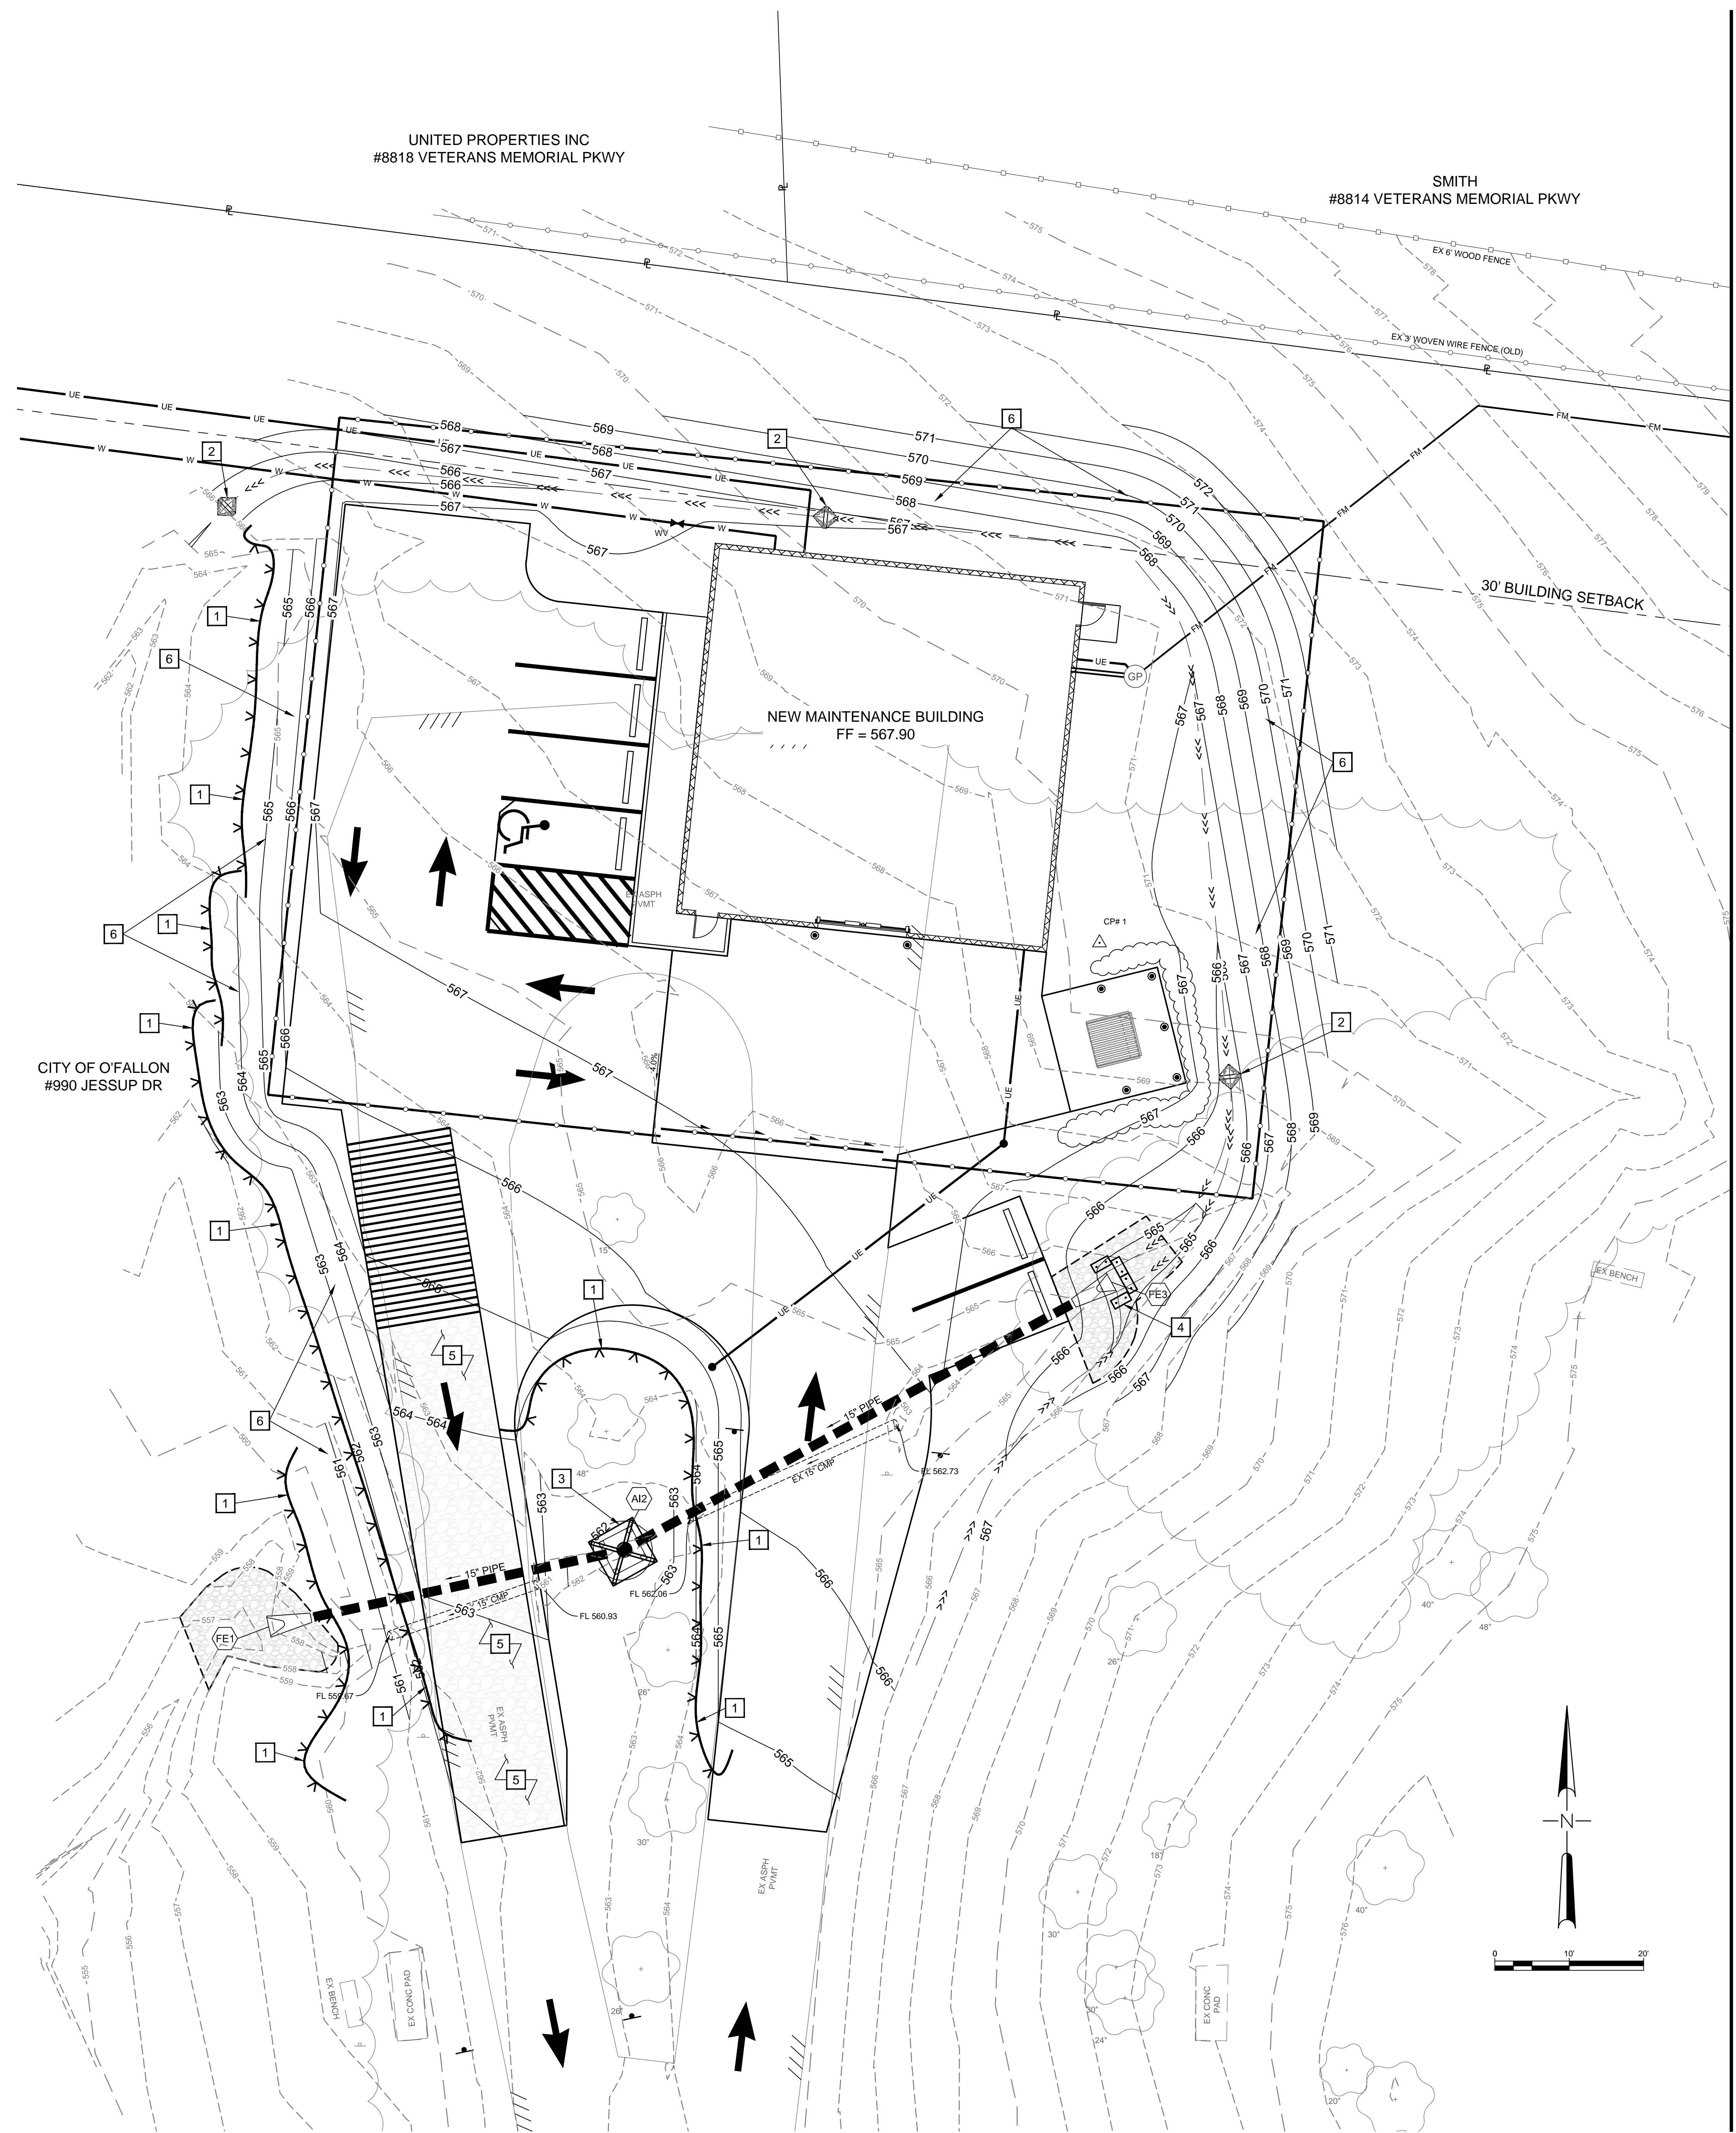


**KdG**  
Kuhlmann design Group, Inc.  
66 Progress Parkway • St. Louis, Missouri 63043  
t: 314.434.8898 • f: 314.434.8280 • kdgincc.com



CITY OF O'FALLON  
FORT ZUMWALT PARK  
MAINTENANCE GARAGE  
990 JESSUP DRIVE WEST  
O'FALLON, MISSOURI 63366

**FINAL ISSUE**

**DISCLAIMER OF RESPONSIBILITY**  
I hereby specify that the documents intended to be authorized by my seal are limited to this sheet, and I hereby disclaim any responsibility for all other Drawings, Specifications, Estimates, Reports or other documents or instruments relating to or intended to be used for any part or parts of the architectural or engineering project or survey.

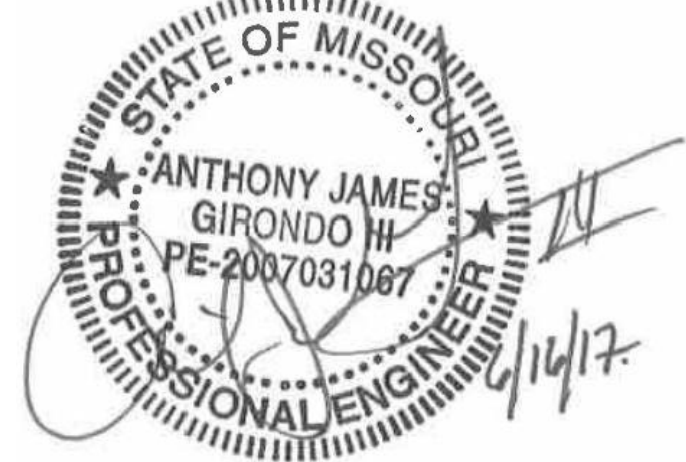

MISSOURI ARCHITECTURAL CORPORATION  
CERTIFICATE LIC. NO. 000216  
MISSOURI PROFESSIONAL ENGINEERING CORPORATION  
CERTIFICATE LIC. NO. 000253  
MISSOURI PROFESSIONAL LAND SURVEY CORPORATION  
CERTIFICATE LIC. NO. 000078

No.	Date	Description

KdG PROJECT NO.: 160064-0001  
DRAWN: JMU  
CHECKED: AJG  
DATE: 06/16/17

**EROSION CONTROL PLAN**  
**C5-03**  
SHEET 11 OF 11  
Copyright © 2016 Kuhlmann design Group, Inc. All rights reserved.