

**7 CITY OF OFALLON EROSION CONTROL DETAILS**  
SCALE: N.T.S.


CITY OF OFALLON STANDARD COMMERCIAL NOTES AND DETAILS - JUNE 2010



**CITY OF OFALLON**  
**FORT ZUMWALT PARK MAINTENANCE GARAGE**  
990 JESSUP DRIVE WEST  
OFALLON, MISSOURI 63366

**FINAL ISSUE**

**DISCLAIMER OF RESPONSIBILITY**  
I hereby specify that the documents intended to be authorized by my seal are limited to this sheet, and I hereby disclaim any responsibility for all other Drawings, Specifications, Estimates, Reports or other documents or instruments relating to or intended to be used for any part or parts of the architectural or engineering project or survey.

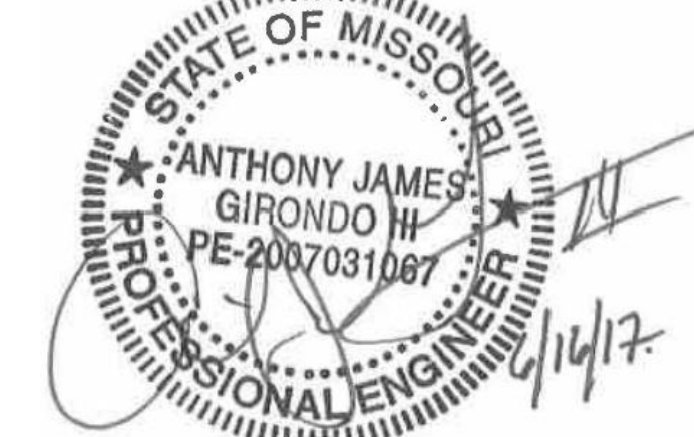

MISSOURI ARCHITECTURAL CORPORATION  
CERTIFICATE LIC. NO. 000216  
MISSOURI PROFESSIONAL ENGINEERING CORPORATION  
CERTIFICATE LIC. NO. 000255  
MISSOURI PROFESSIONAL LAND SURVEY CORPORATION  
CERTIFICATE LIC. NO. 000078

No.	Date	Description

KdG PROJECT NO.: 160064-0001  
DRAWN: JMU  
CHECKED: AJG  
DATE: 06/16/17