


CROSS STRIPING DETAIL N.T.S.

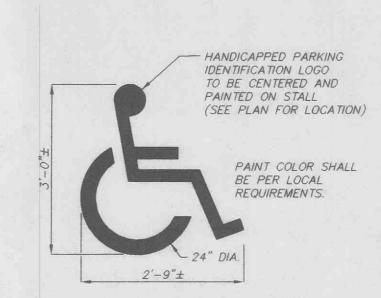


HANDICAPPED PARKING MARKING N.T.S.

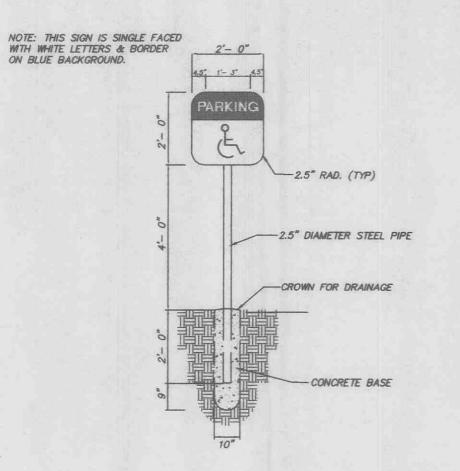


HANDICAPPED SIGN DETAIL

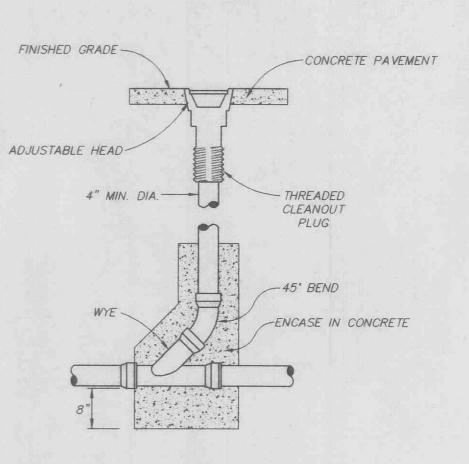


CLEANOUT DETAIL N.T.S.

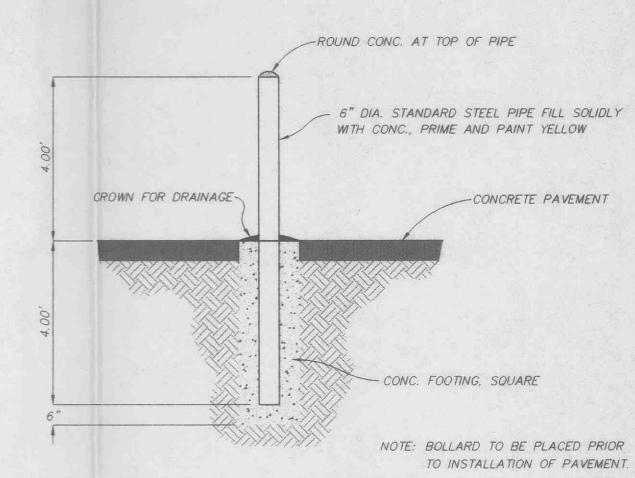


BOLLARD DETAIL N.T.S.

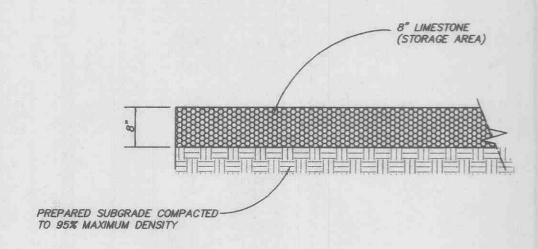

GRAVEL STORAGE AREA DETAIL N.T.S.

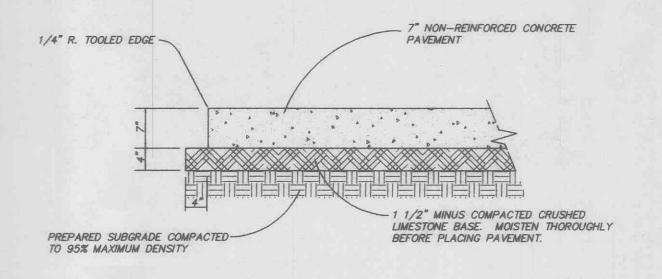


CONCRETE PAVEMENT DETAIL N.T.S.

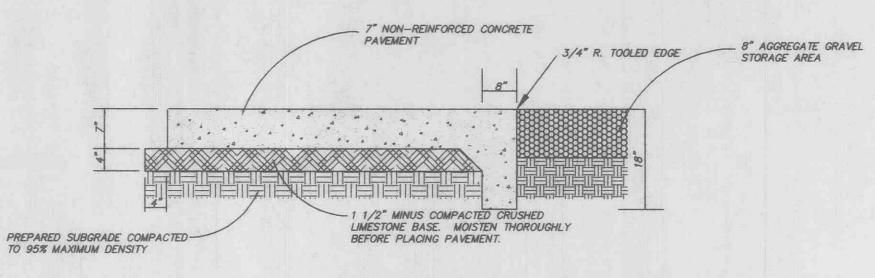

CONCRETE PAVING THICKENED EDGE DETAIL N.T.S. SECTION A-A

(SEE SHT. 2 of 4)

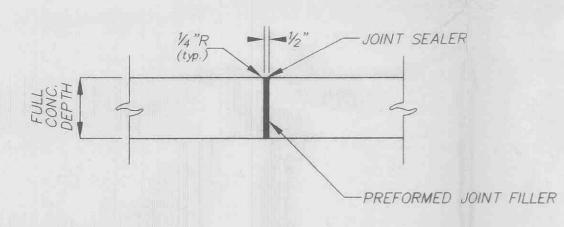


CONCRETE EXPANSION JOINT AT P.T. & P.C. POINTS OF ROUNDINGS

AND AT INTERVALS NOT EXCEED 30'


N.T.S.

1/8" MIN.


CONCRETE CONTRACTION JOINT AT INTERVALS NOT EXCEED 10' N.T.S.

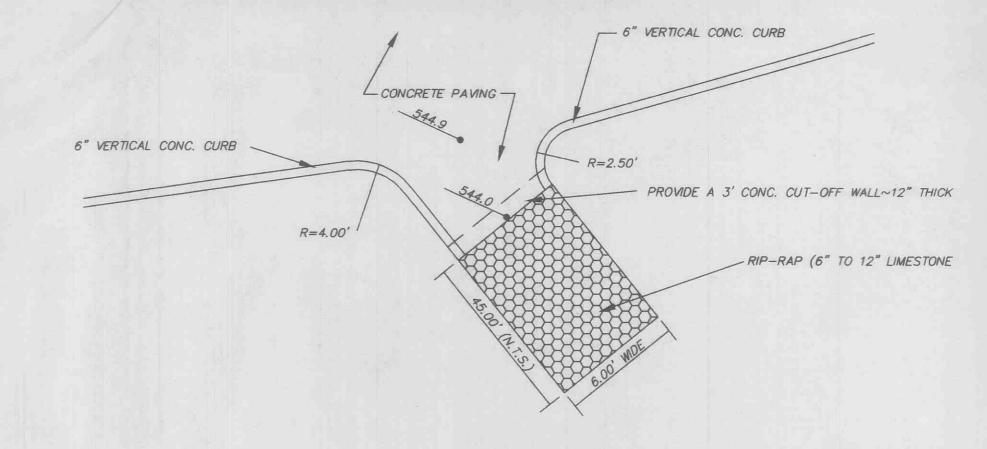


DRAINAGE OPENING IN CURB N.T.S.

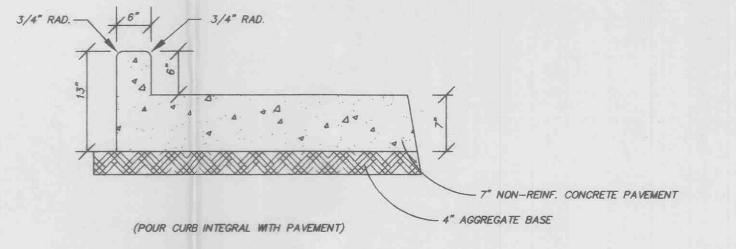


INTEGRAL VERTICAL CONCRETE CURB DETAIL N.T.S.

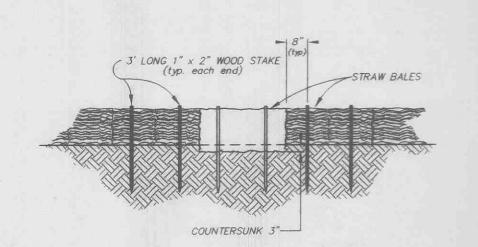


STAKED BALE DETAIL N.T.S.

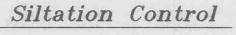

Siltation control shall consist of temporary berms and swales to divert storm water run-off to a natural discharge point. (See Grading Plan for locations.) At which point there shall be a double row of straw bales with four feet of separation between bales and straw bales shall be staggered. In areas where a berm and swales are not feasible, a single row of straw bales shall be placed end to end to protect adjacent property and right-of-ways (this shall be the responsibility of the grading contractor or developer if so agreed). Upon completion of storm sewers, straw bales shall be placed on all sides of appropriate structures to keep silt out of storm sewer (this shall be the responsibility of the sewer contractor or the developer if so agreed). all straw bales shall be securely anchored and properly maintained until all disturbed areas are paved or vegetation established.

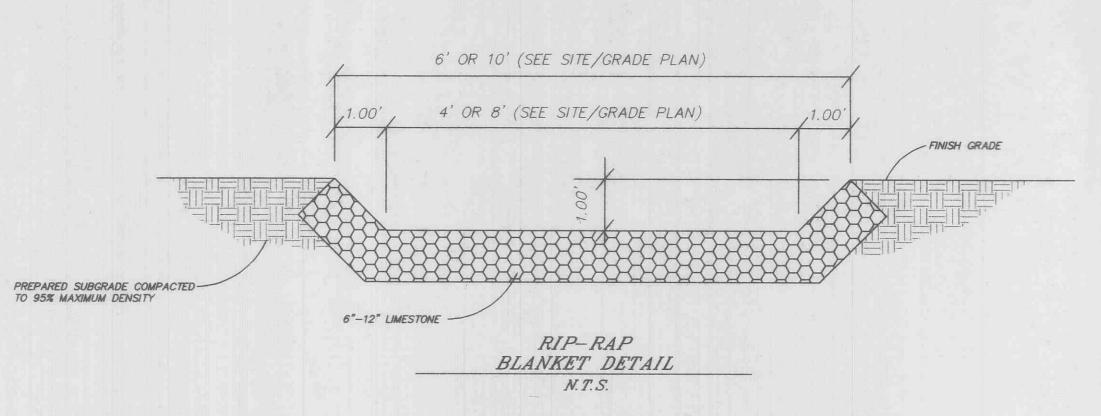


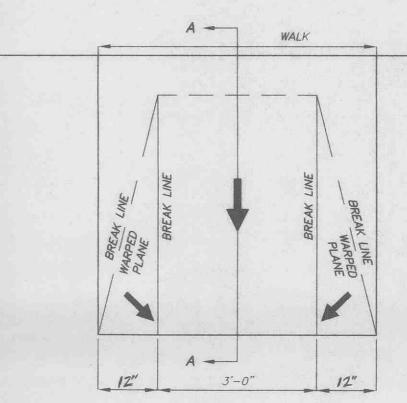

- 6" VERTICAL CURB


SECTION A-A

STRAIGHT CURB HANDICAPPED RAMP DETAIL N.T.S.

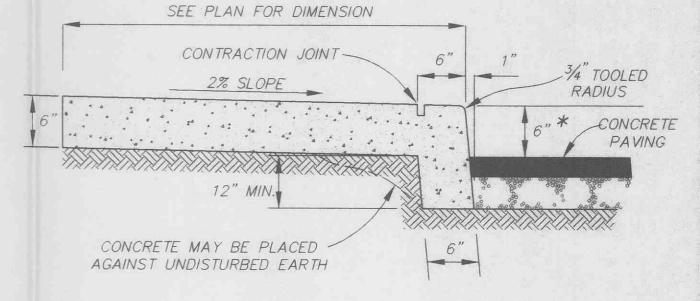

\*6" UNLESS INDICATED OTHERWISE ON GRADING PLAN

INTEGRAL CONCRETE CURB & SIDEWALK N.T.S.

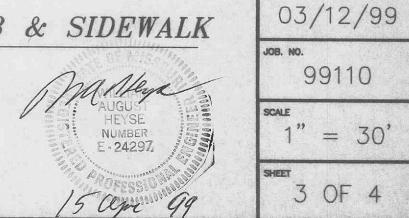

99110 1" = 30'

SYSTEMS, SOURI

D.W.D. DAVIS CONSTRUCTION 12041 AMELING ROAD ST. LOUIS, MISSOUR! 63043 (314) 275-7502

d

3 OF 4

DRAWN BY

CHECKED BY

END

JPT