

Revisions	Date

**Comerstone Architecture, Inc.**  
 65 Centre Pointe Drive - Suite 104  
 St. Charles, Missouri 63304  
 (636) 244-4045 Fax: (636) 477-0045  
 www.comerstonearchitecture.com





Comerstone Architecture, Inc. 2007. This drawing may be utilized only for the project shown herein. Any other use of this drawing, including reproduction or alteration of this drawing, without the prior written approval of Comerstone Architecture, Inc. is prohibited.


PRELIMINARY NOT FOR CONSTRUCTION

EXTERIOR ADDITION AND REMODEL:  
**KITIARO BISTRO OF JAPAN**  
 4551 HIGHWAY K  
 O'FALLON, MISSOURI 63368


SCALE AS NOTED
JOB NO. 07 - 036
DATE 7/25/07
SHEET A1.2
ELEVATIONS & MISC. DETAILS

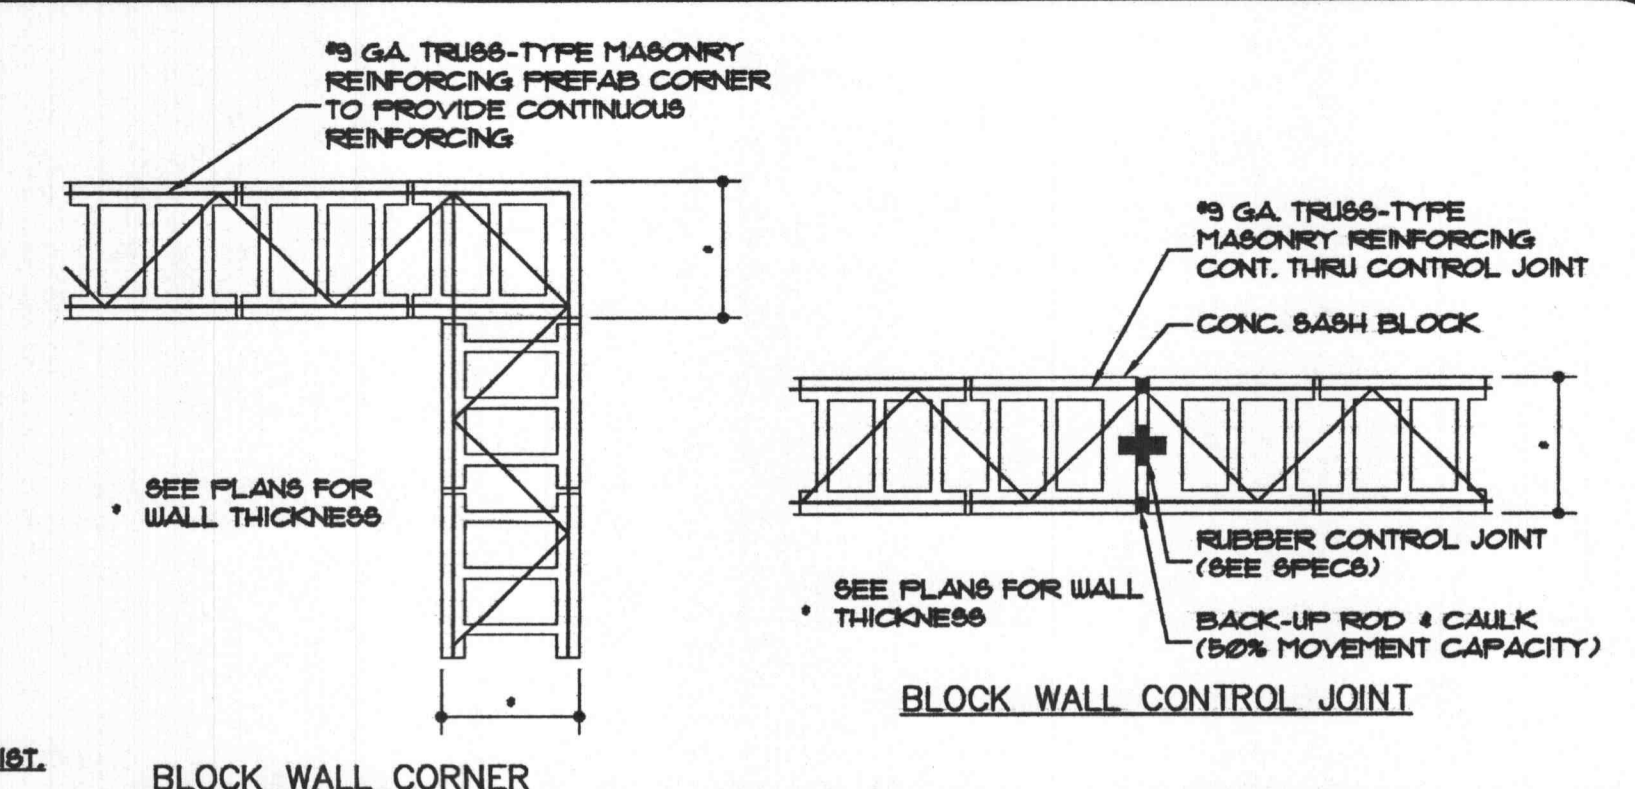


**8 MASONRY REINFORCING DETAILS**  
 1 1/2" = 1'-0"

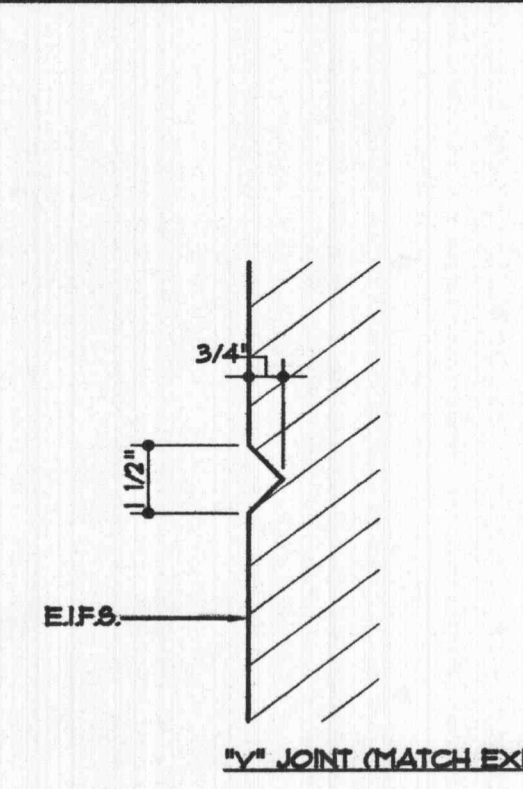


**7 TYP. E.I.F.S. JOINTS**  
 3" = 1'-0"

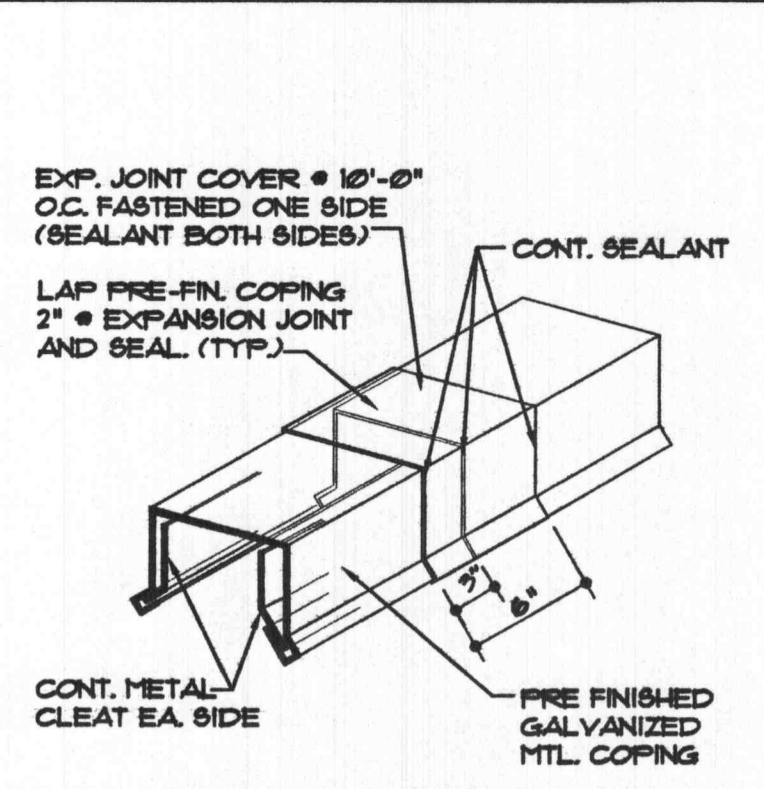


**6 MTL. COPING DETAIL**  
 1 1/2" = 1'-0"

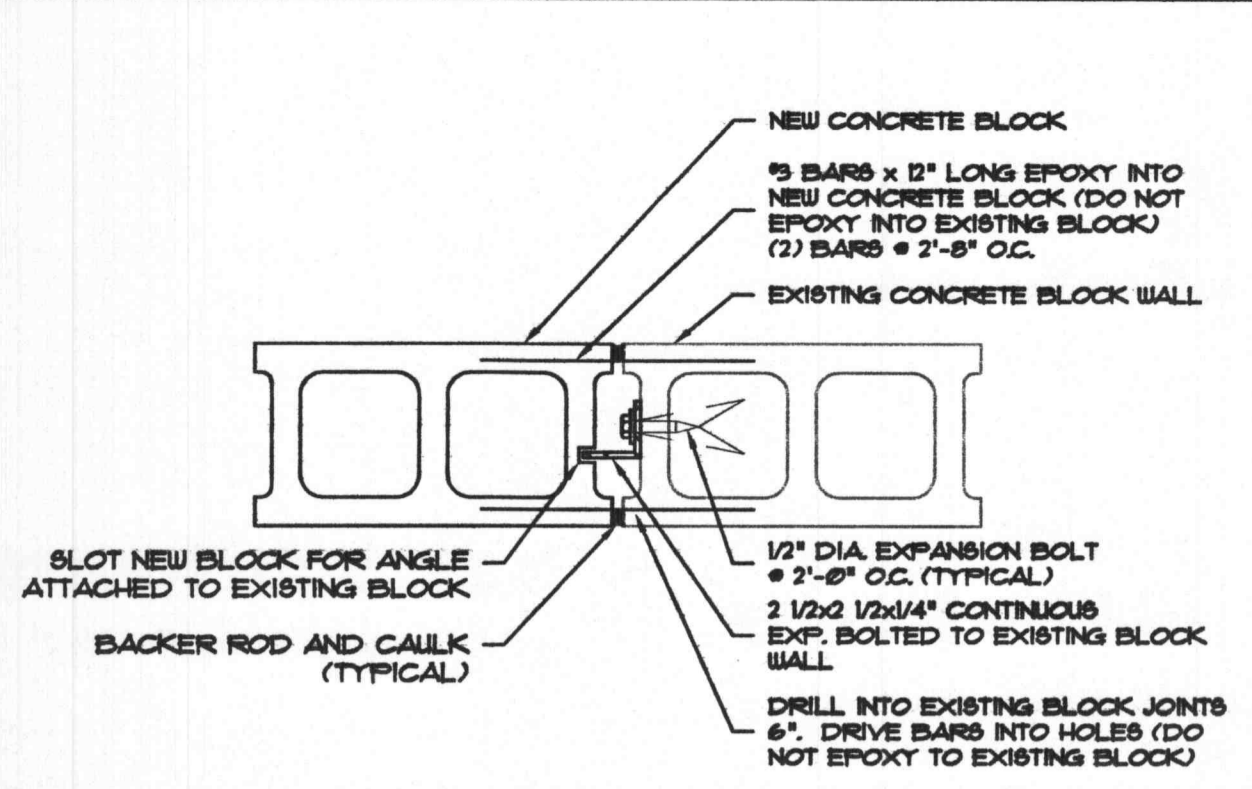


**5 TYP. MASONRY EXPANSION DETAIL**  
 1 1/2" = 1'-0"

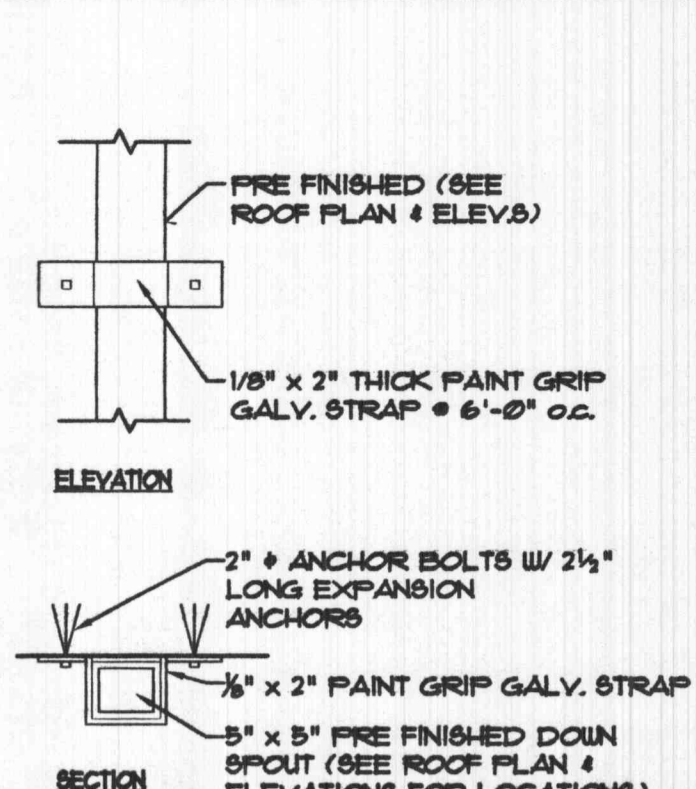


**4 DETAIL - DOWN SPOUT**  
 1 1/2" = 1'-0"

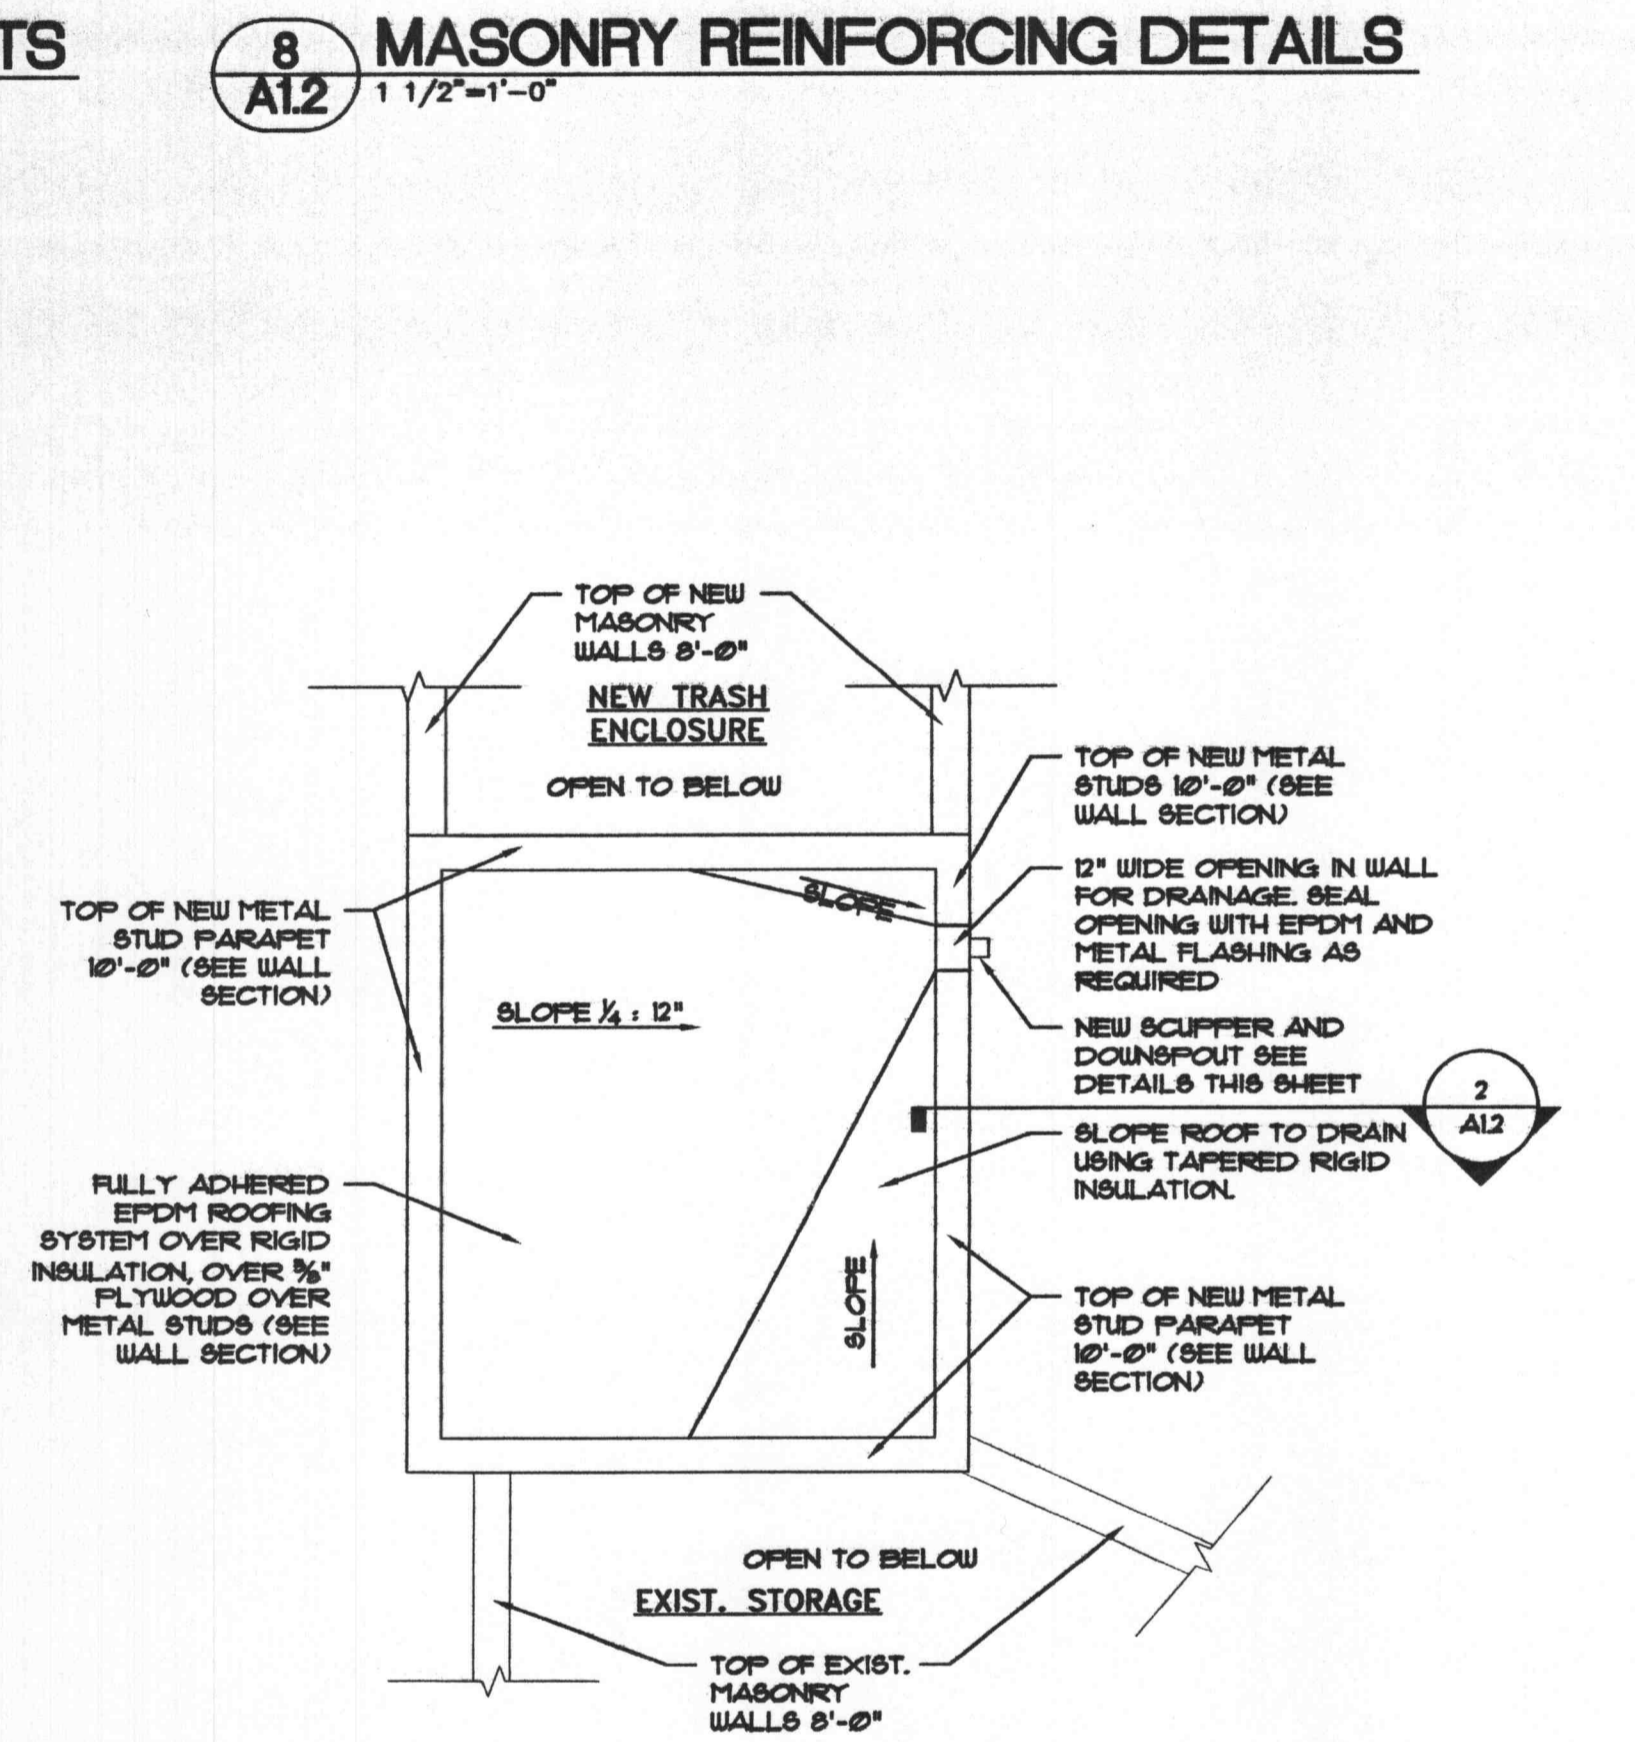


**SUPPLY ROOM ROOF PLAN**  
 1/4" = 1'-0"

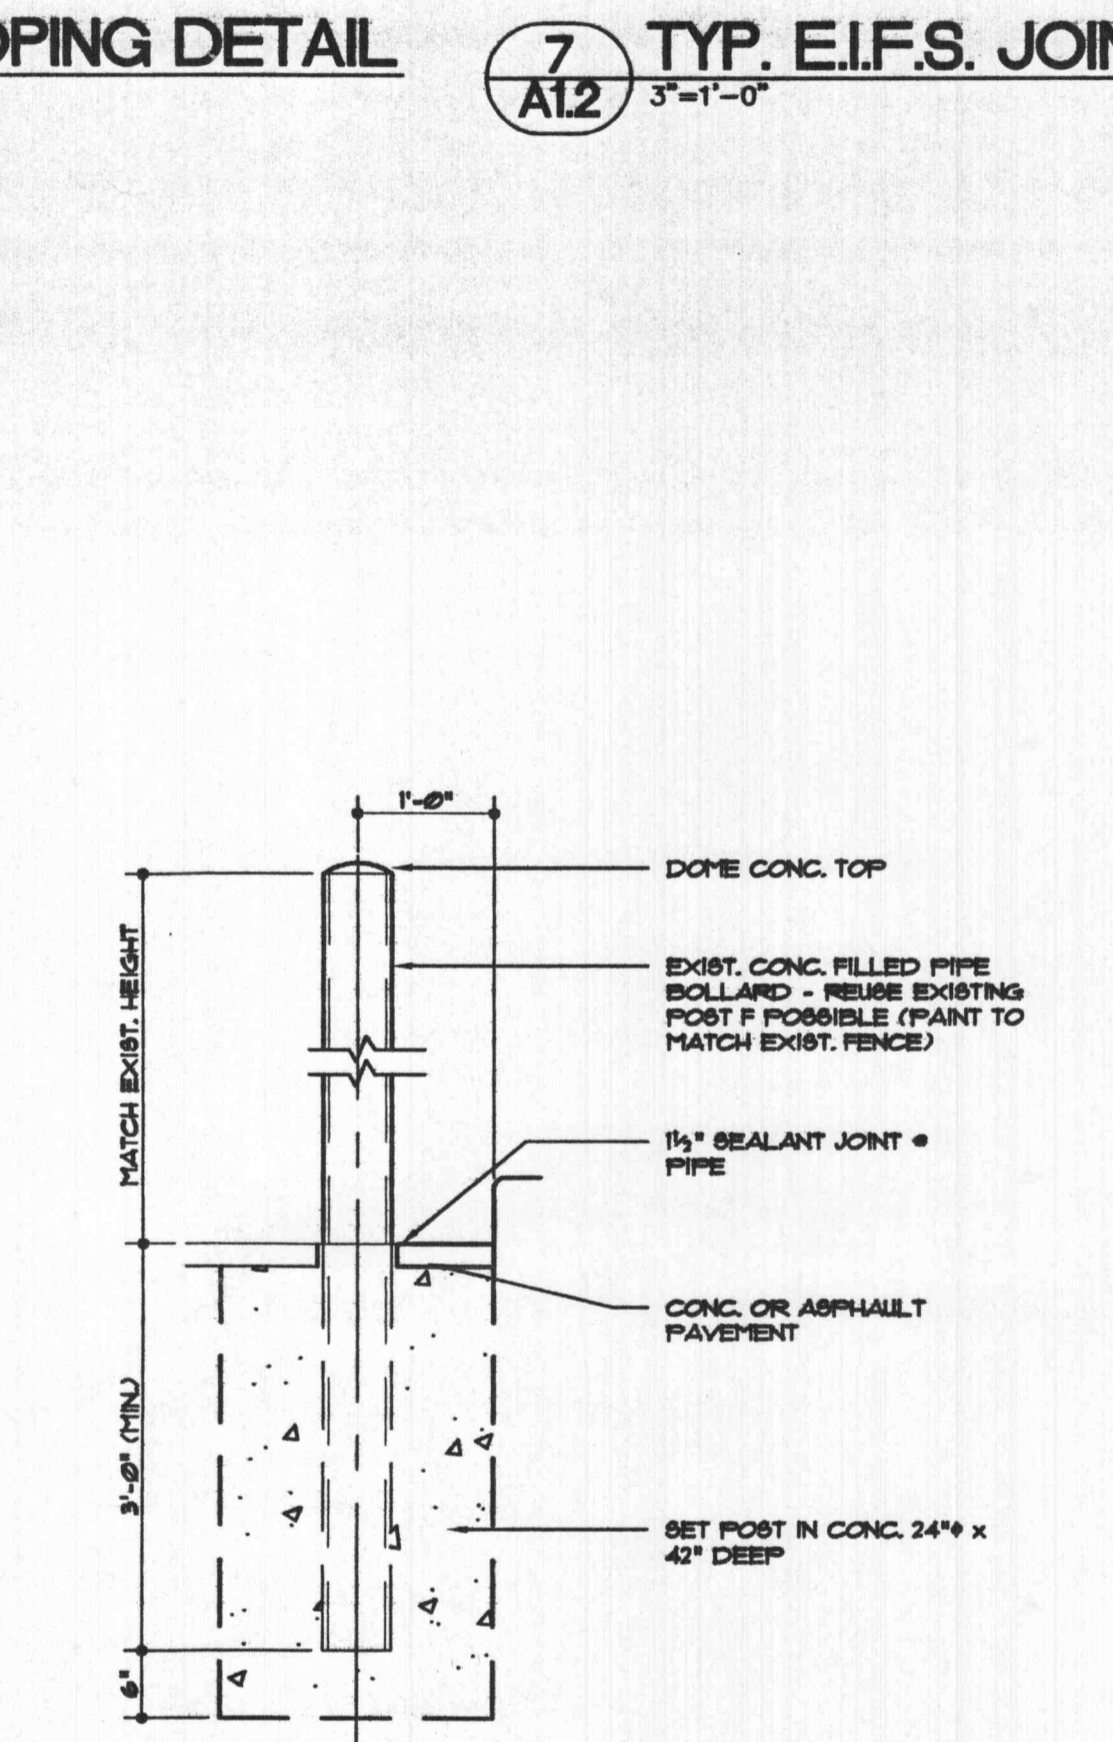


**3 PIPE BOLLARD DETAIL (TYP.)**  
 3/4" = 1'-0"

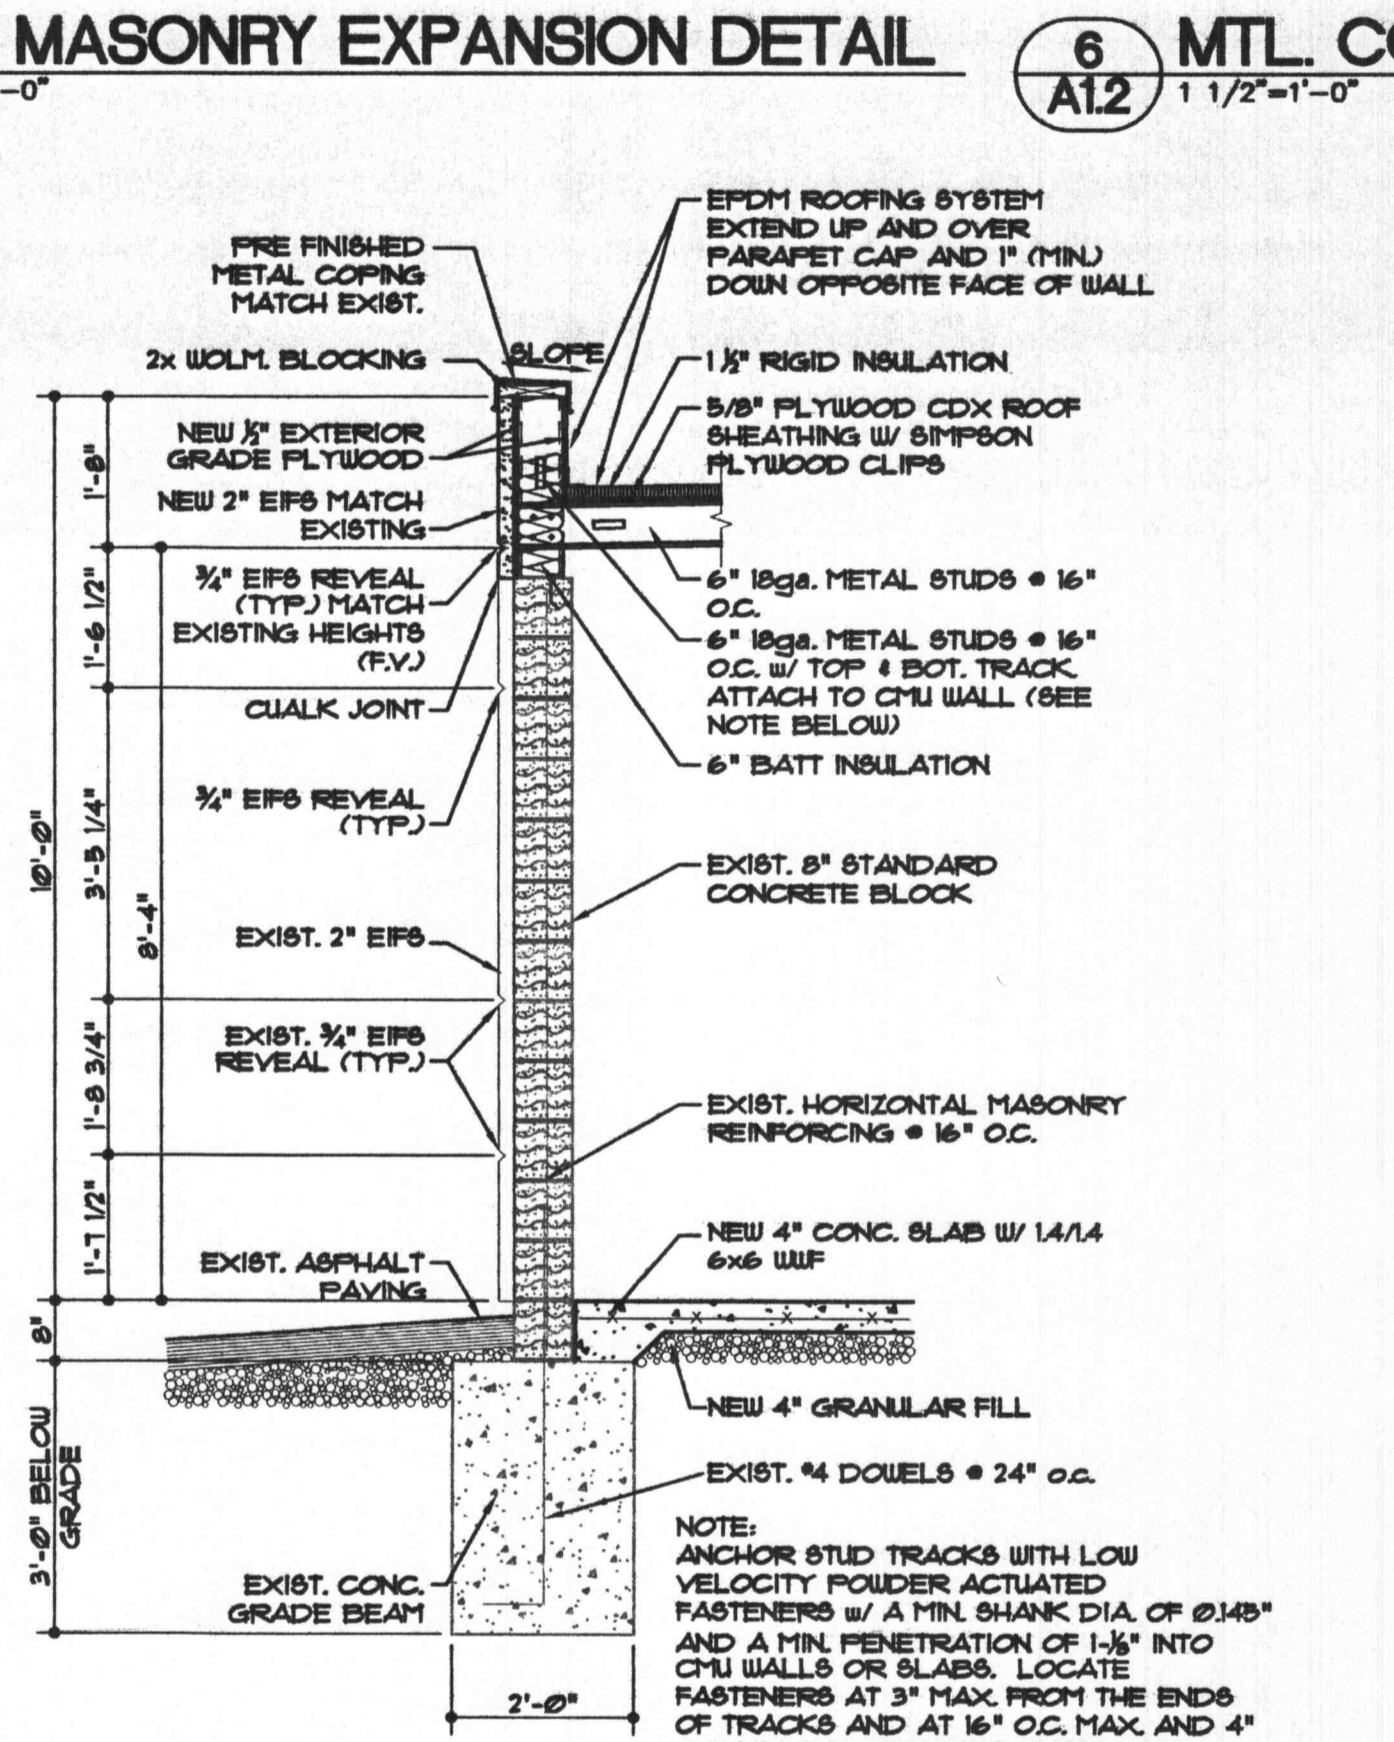


**2 SUPPLY ROOM ENCLOSURE SECTION**  
 1/2" = 1'-0"

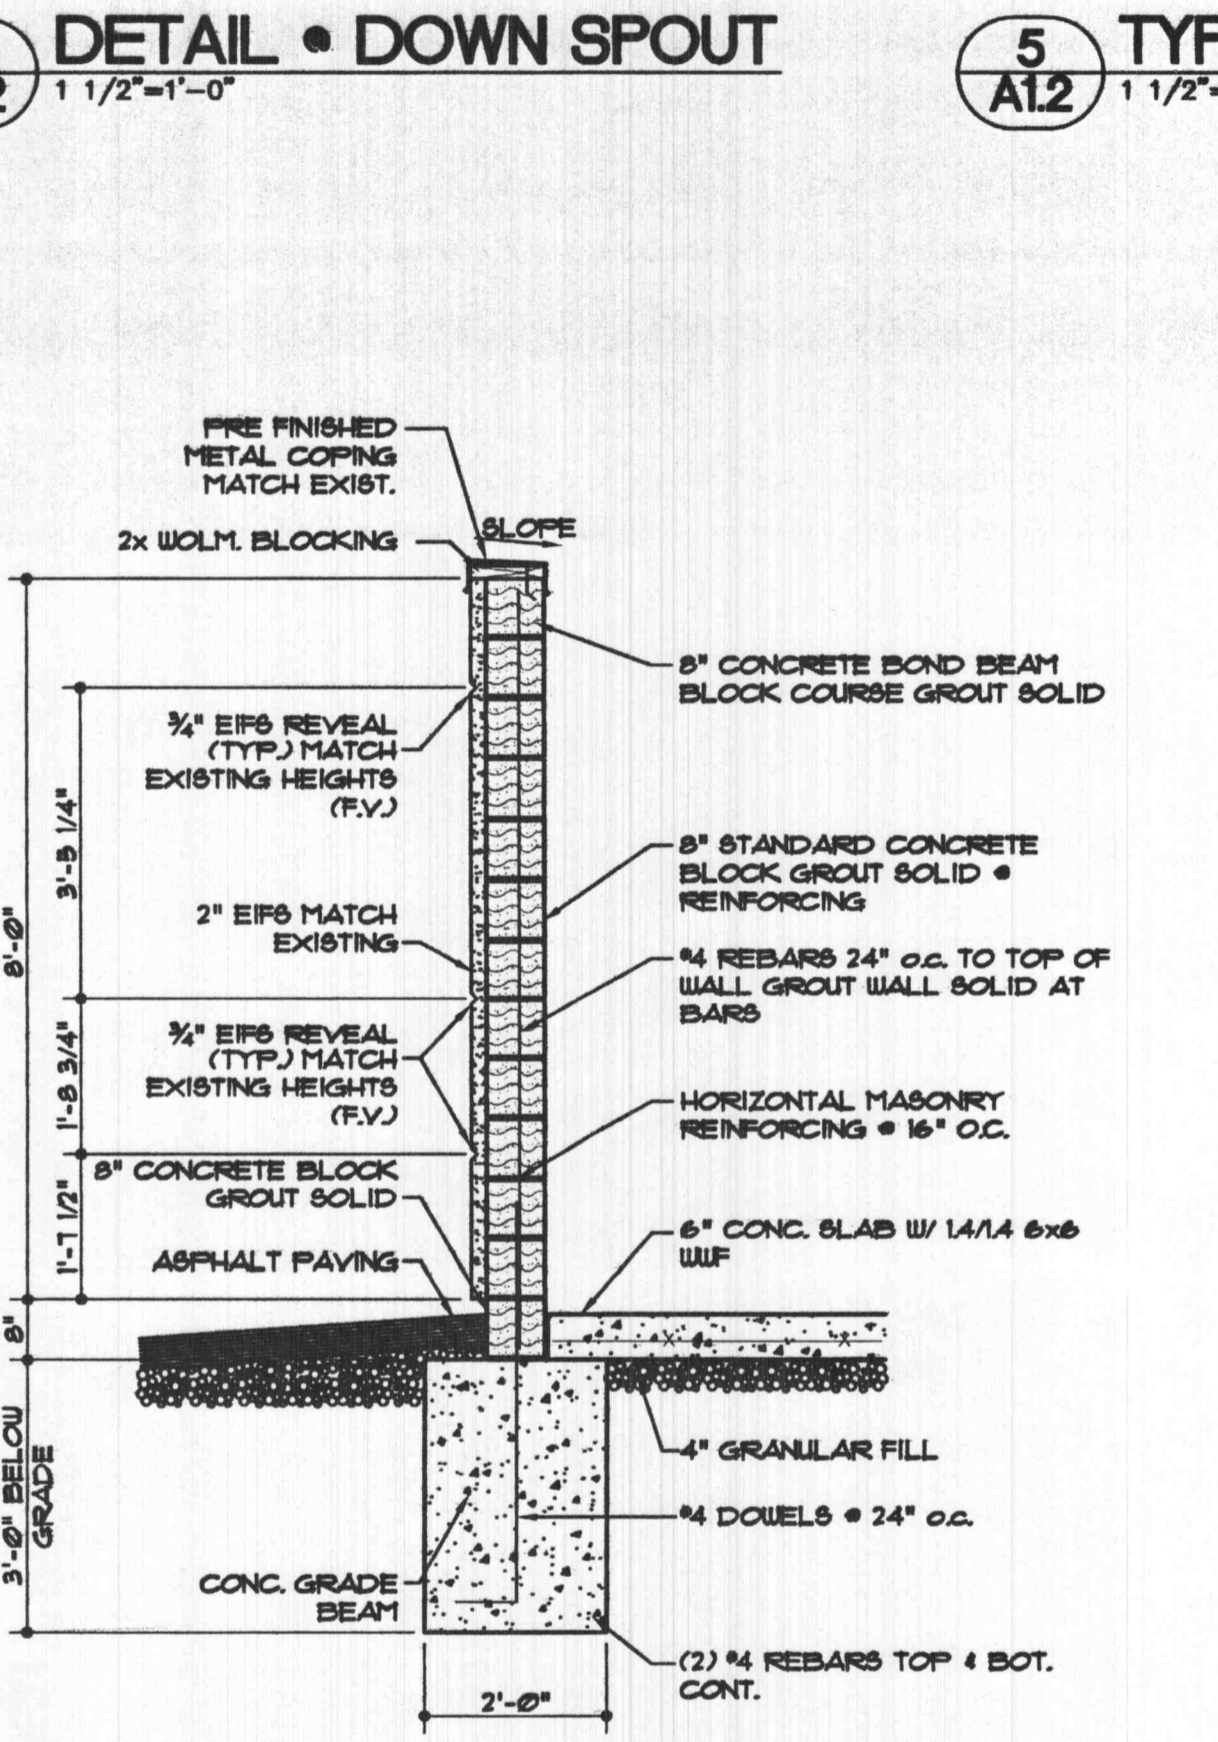

**1 DUMPSTER ENCLOSURE SECTION**  
 1/2" = 1'-0"

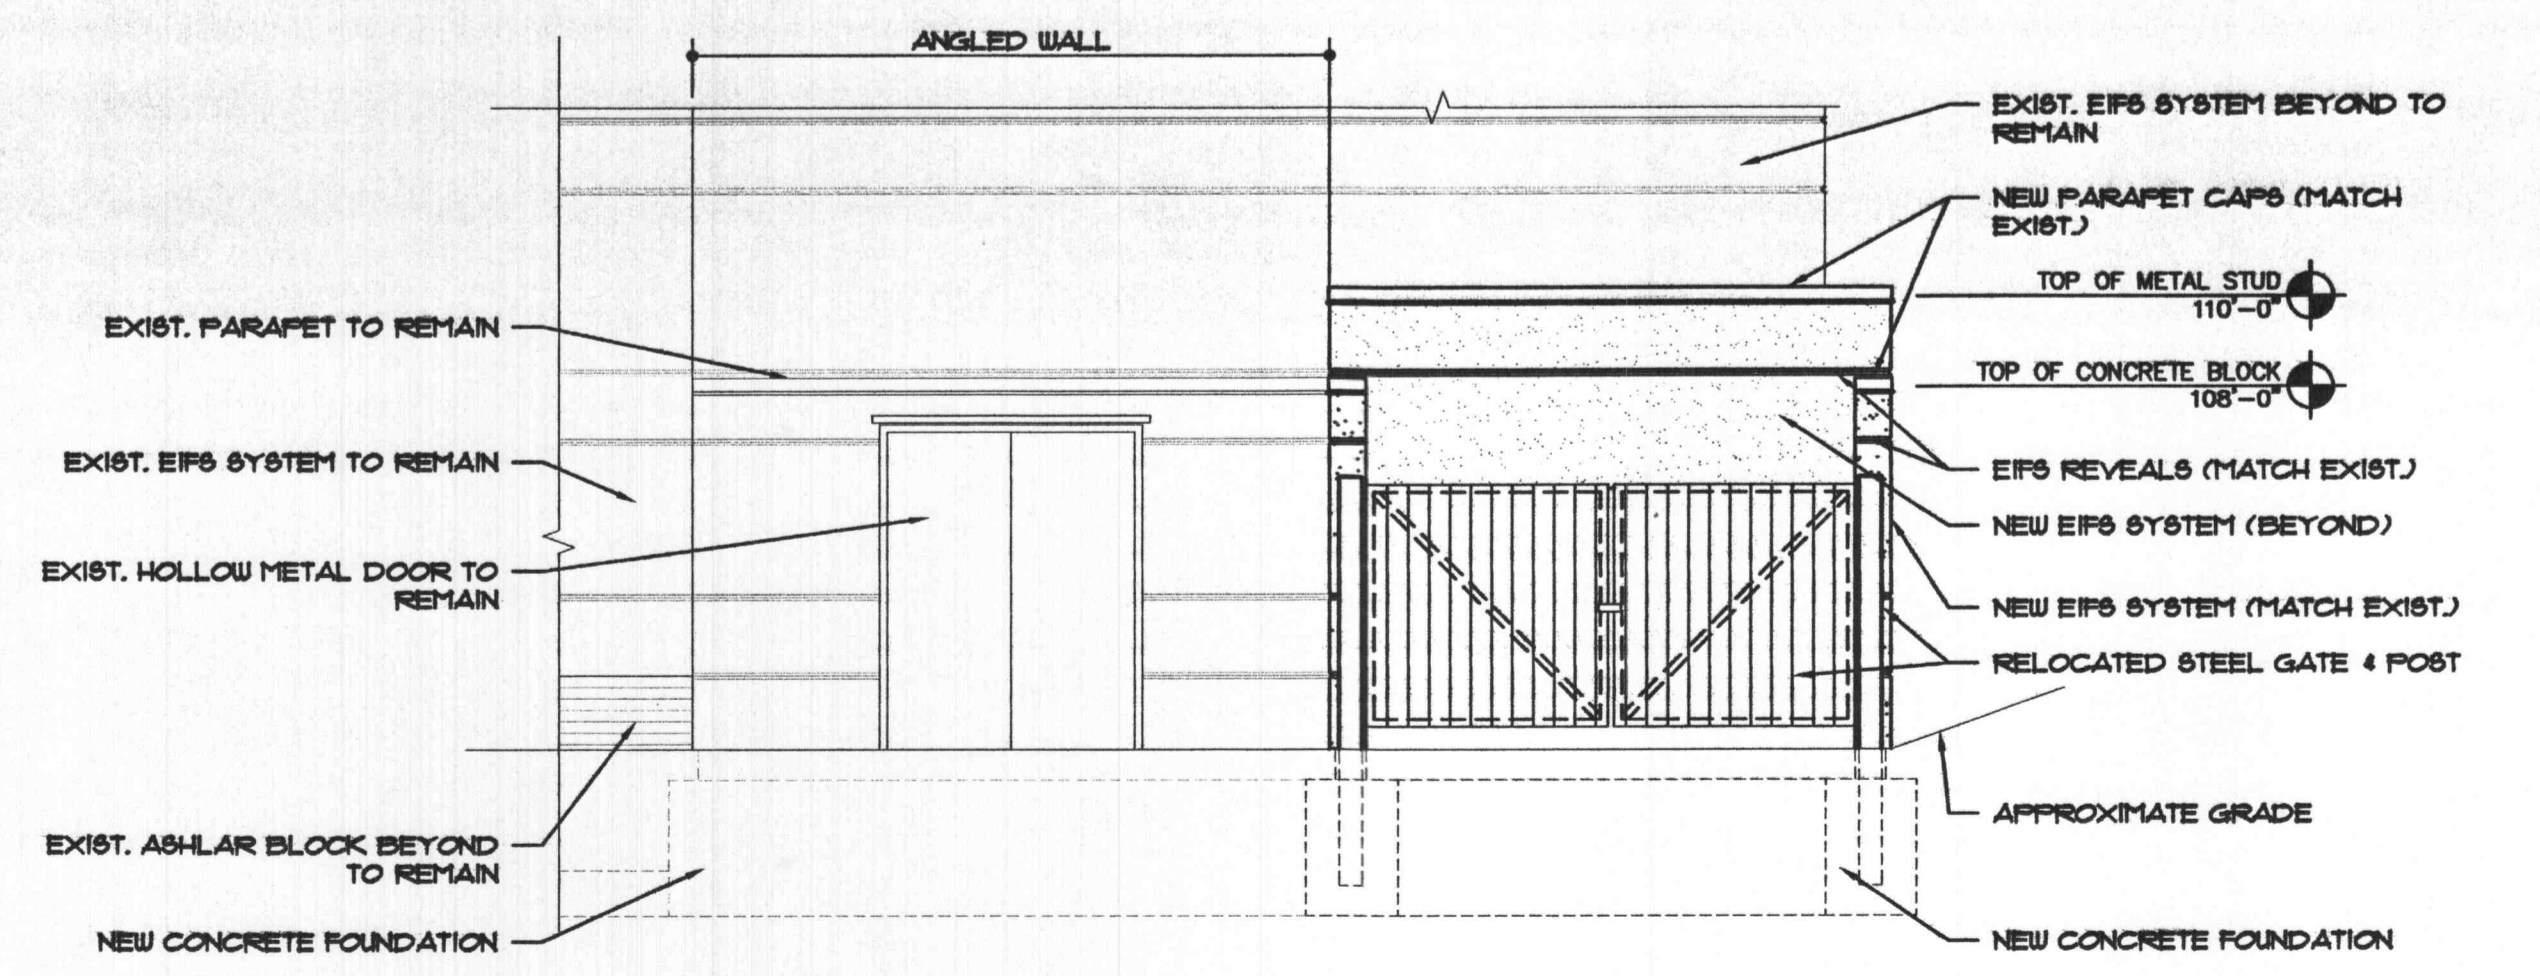

**TRASH ENCLOSURE WEST ELEVATION - B**  
 1/4" = 1'-0"

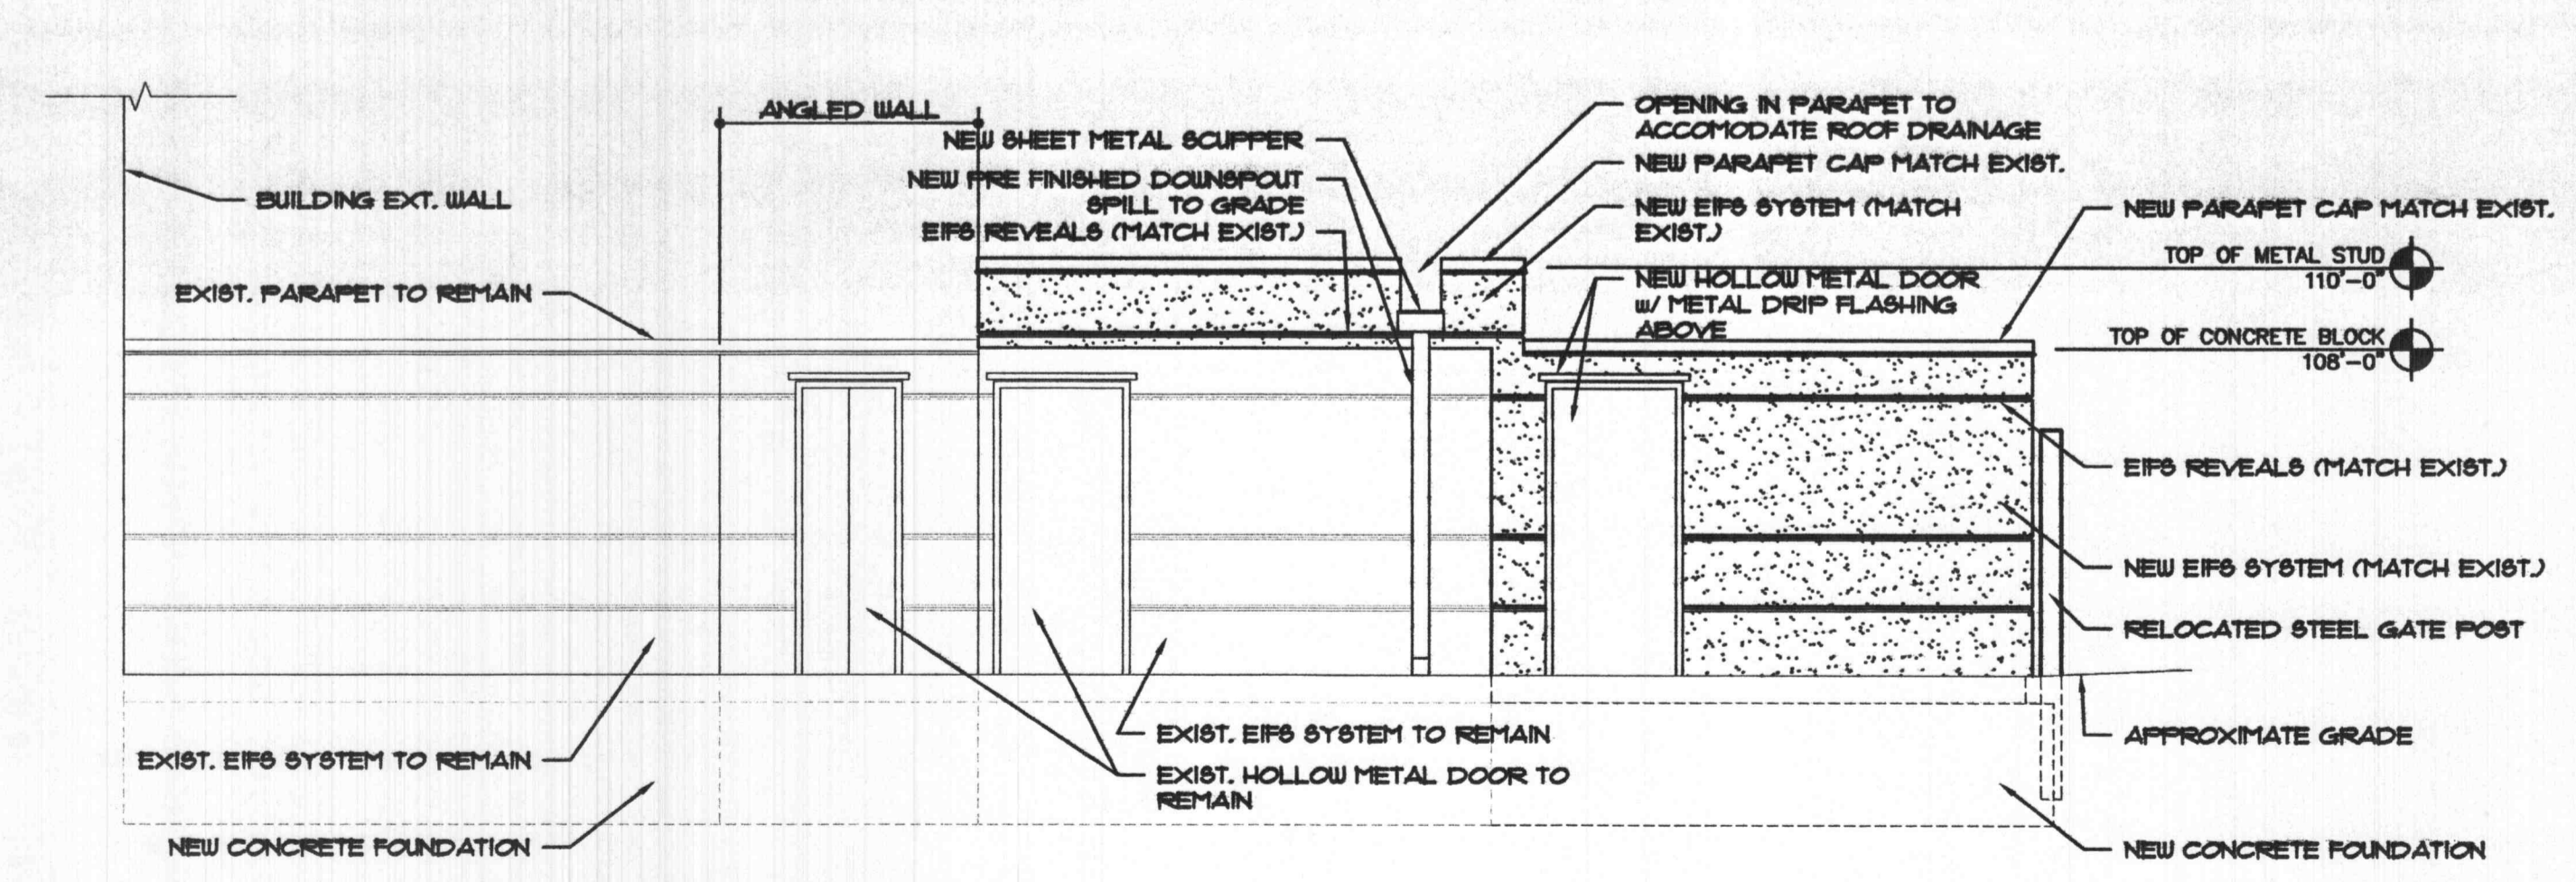

**TRASH ENCLOSURE NORTH ELEVATION - A**  
 1/4" = 1'-0"