


ISSUE REMARKS/DATE
1 04-20-03 City of Fallon Comments

PREPARED FOR:
McBride & Son Home, Inc.
#1 McBride & Son Center Drive
Chesterfield, Missouri 63005
(636) 537-2000


PREPARED BY:
THE STERLING CO.
ENGINEERS & SURVEYORS
5055 NEW BALMGARTNER ROAD
ST. LOUIS, MISSOURI 63129
(314) 487-5040 FAX 487-4944
E-Mail: Sterling@stern-stl.net

DRAWN: **BRIARCHASE**
DESIGNED:
CHECKED: **RJA**
PROJECT:
SHEET TITLE: **BOARDWALK DETAILS**


NO. 02 03 043
M.S.D. SHEET
PI# **CD9**
DIGITAL FILE LOCATION:
SERVER-STERLING-2
DRAWING.DWG
OF

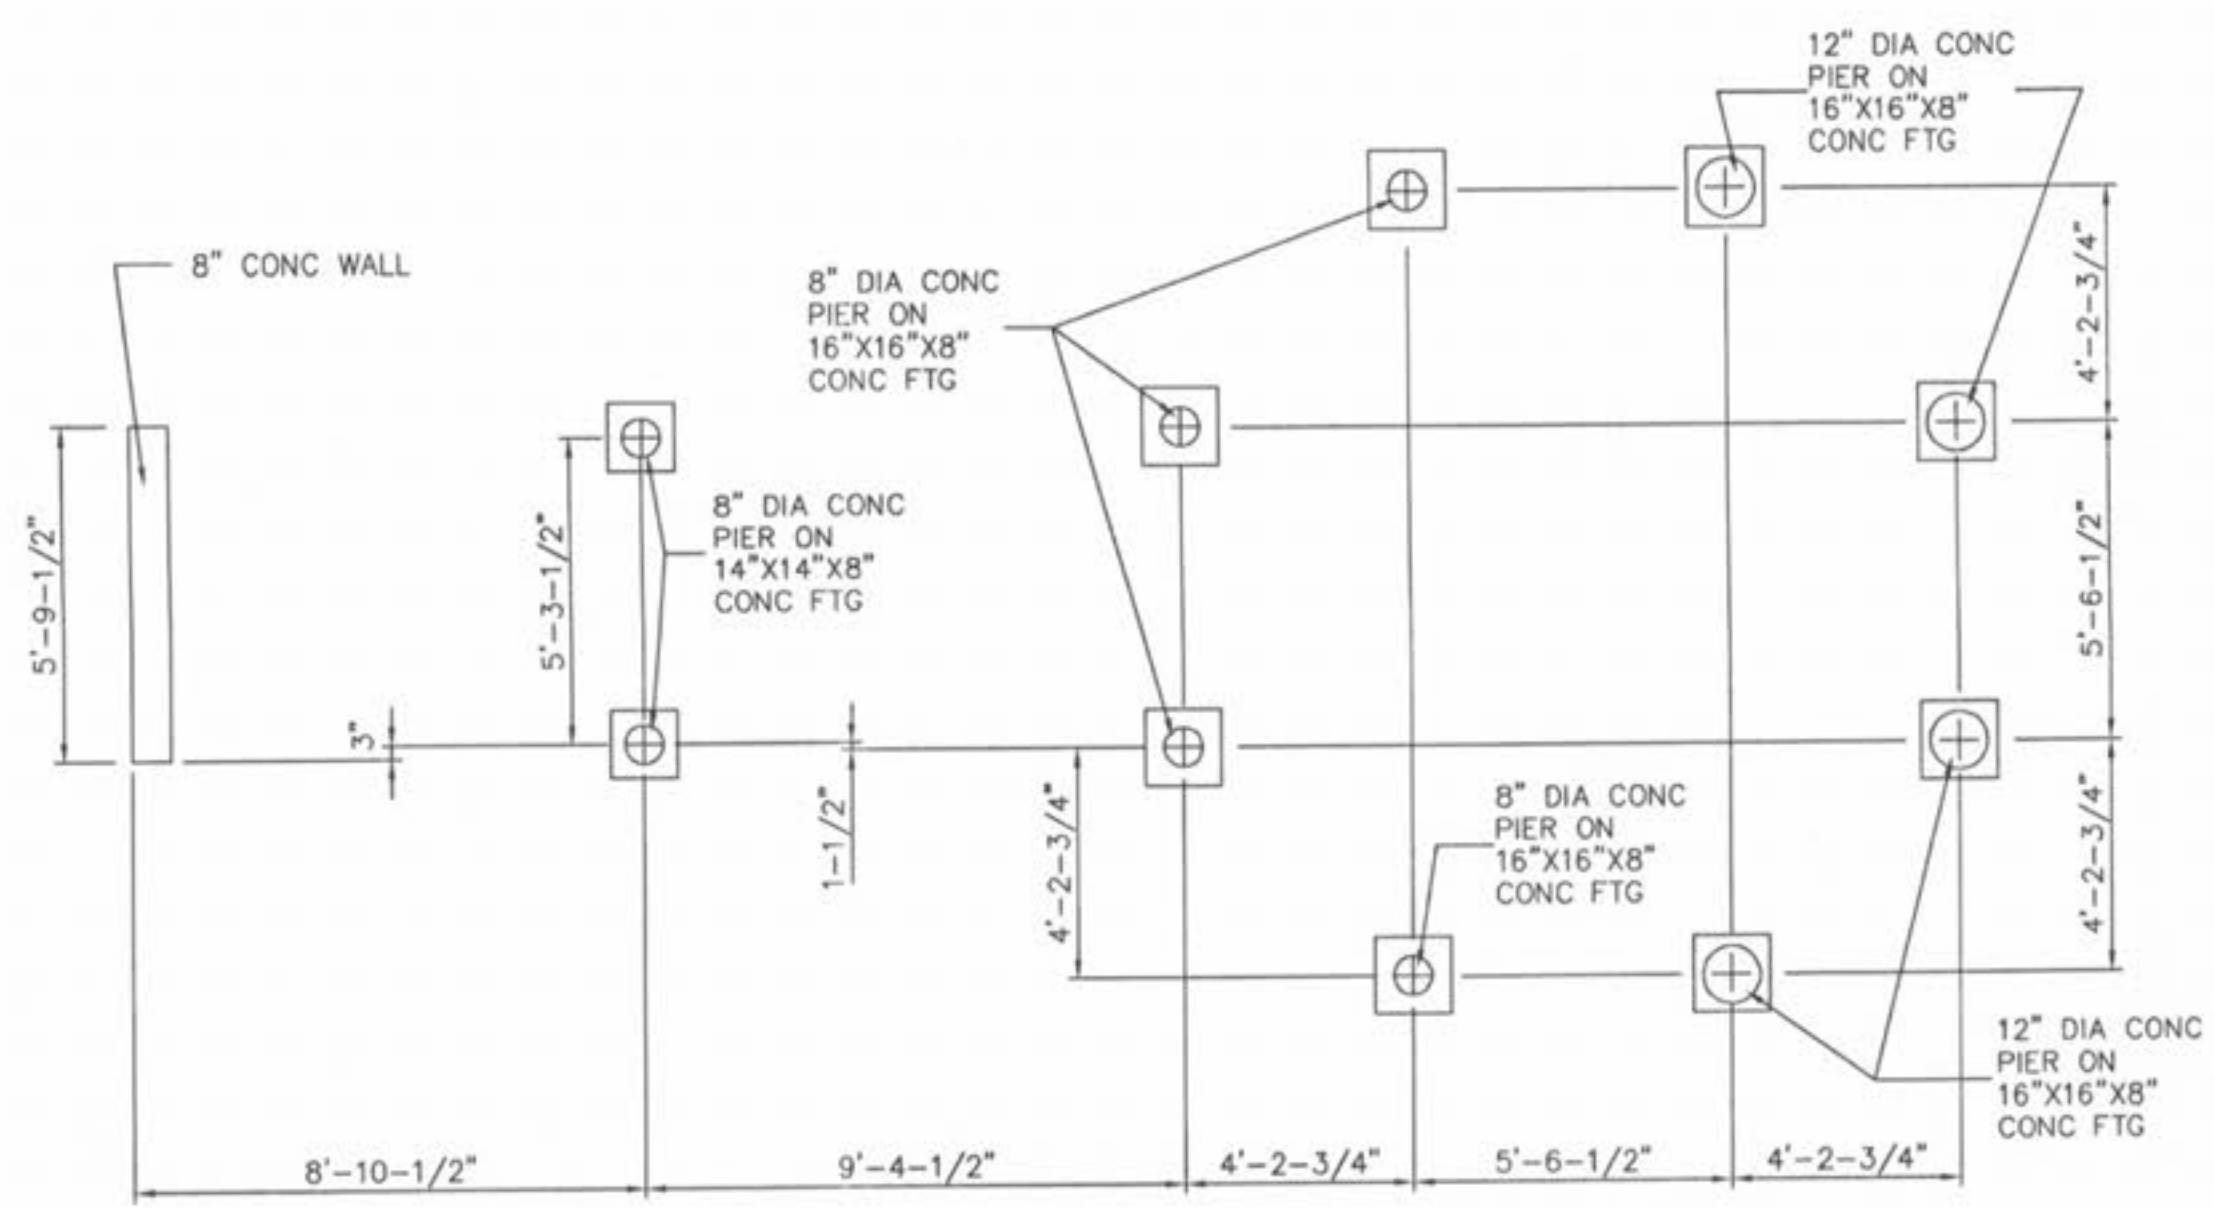


CONCRETE PIER LOCATION LAYOUT
SCALE 1/4" = 1'-0"

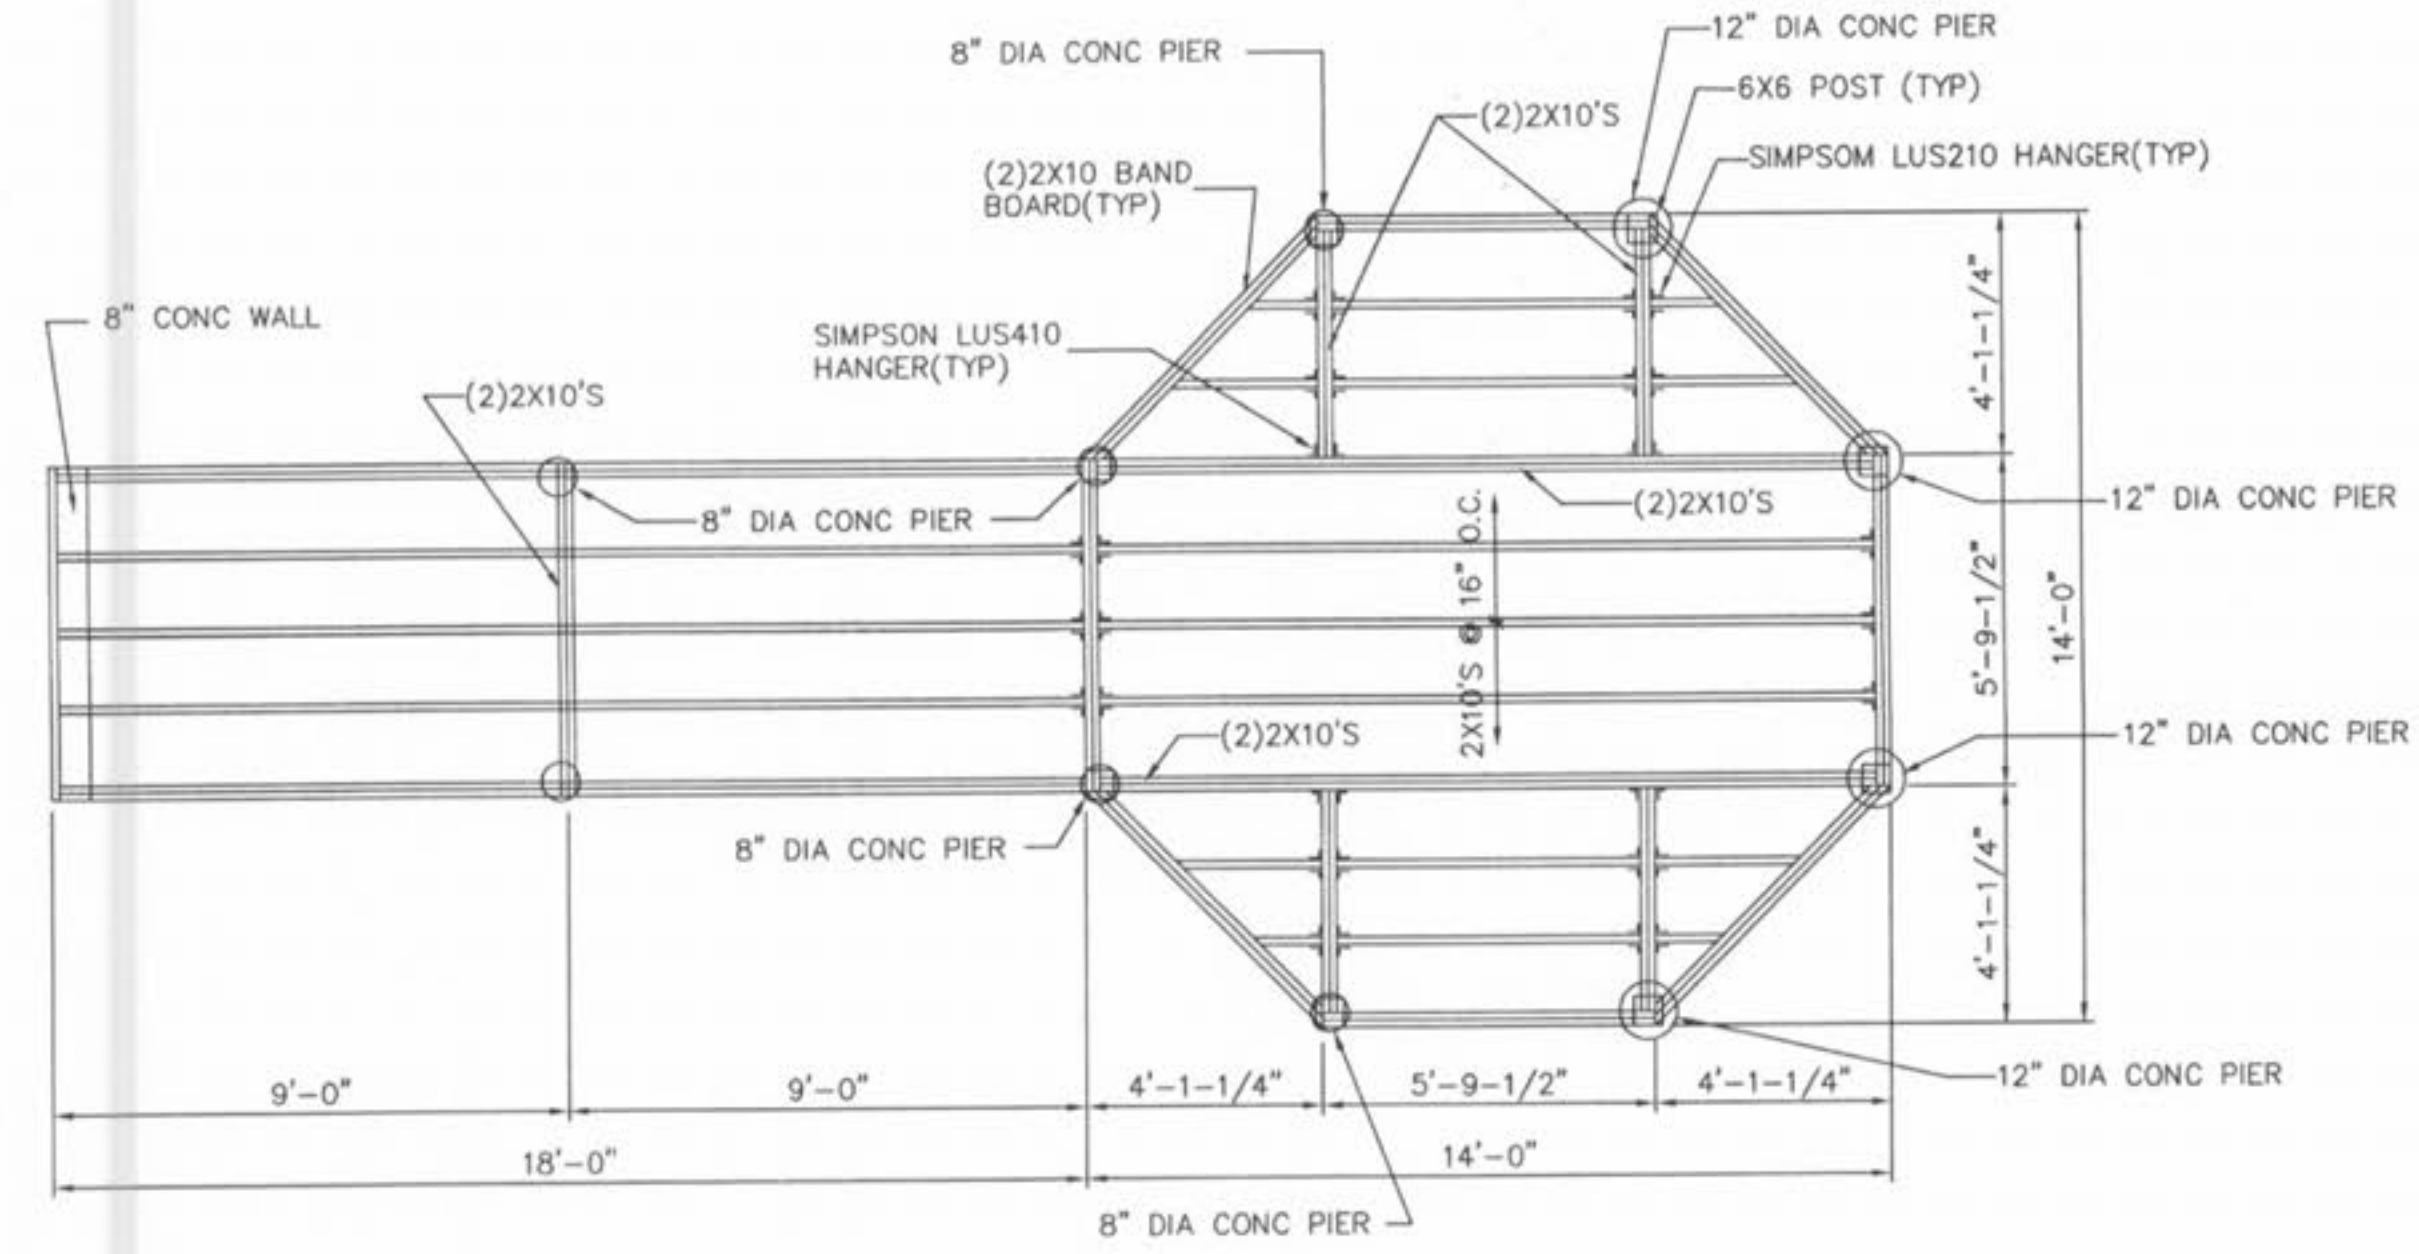

FRAMING PLAN
SCALE 1/4" = 1'-0"

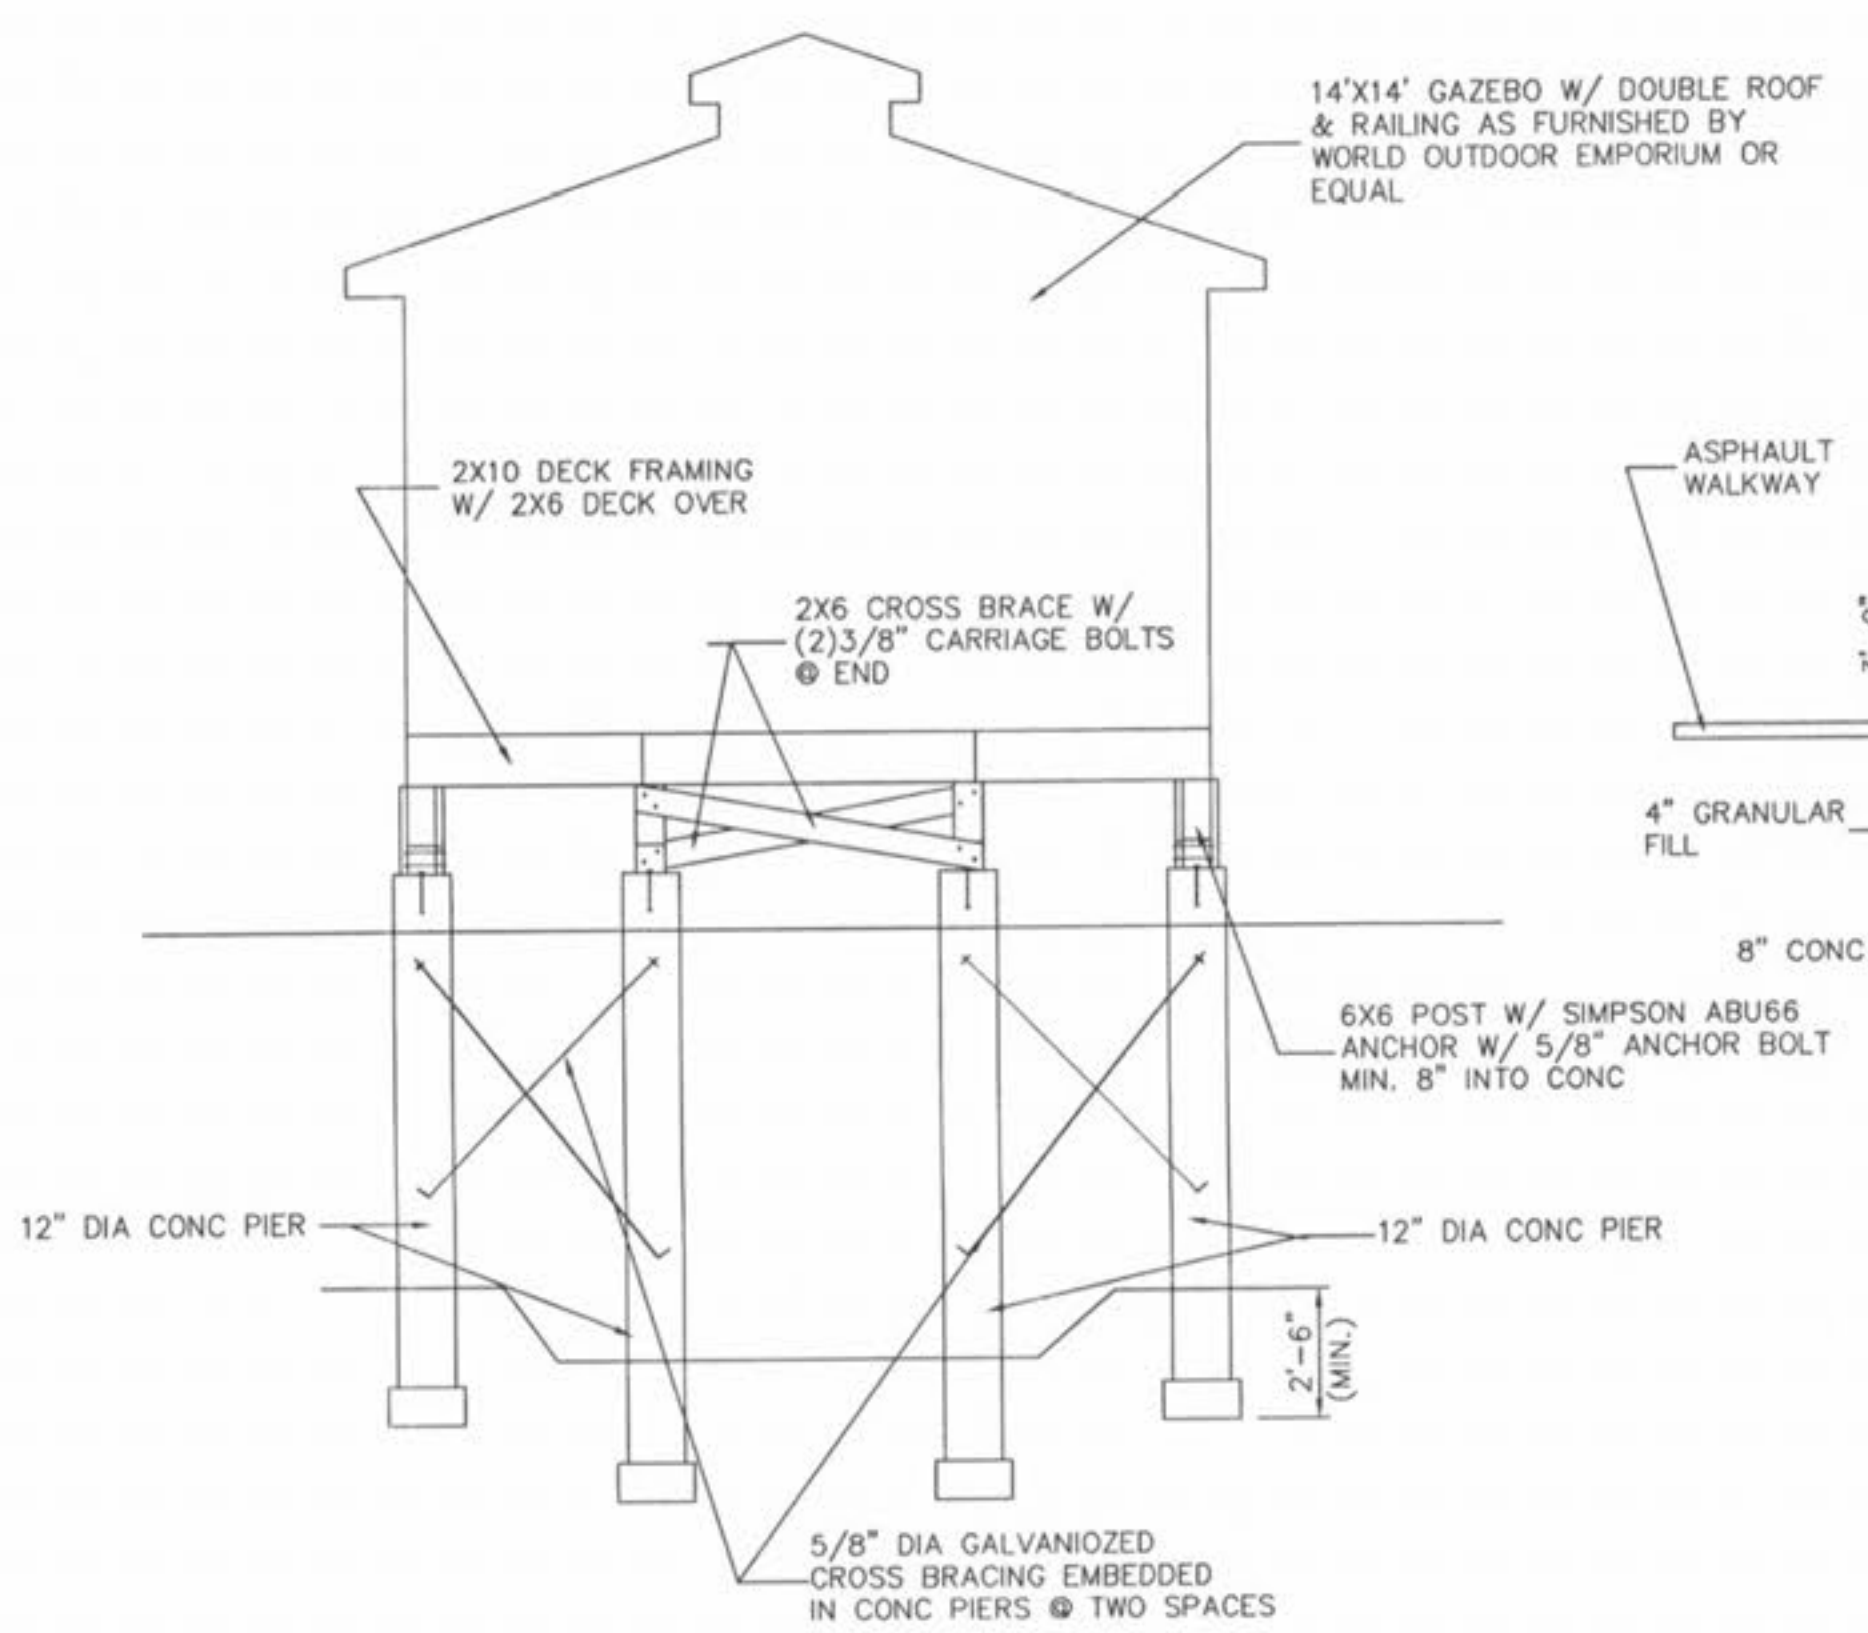

LAKE SIDE ELEVATION
SCALE 1/4" = 1'-0"

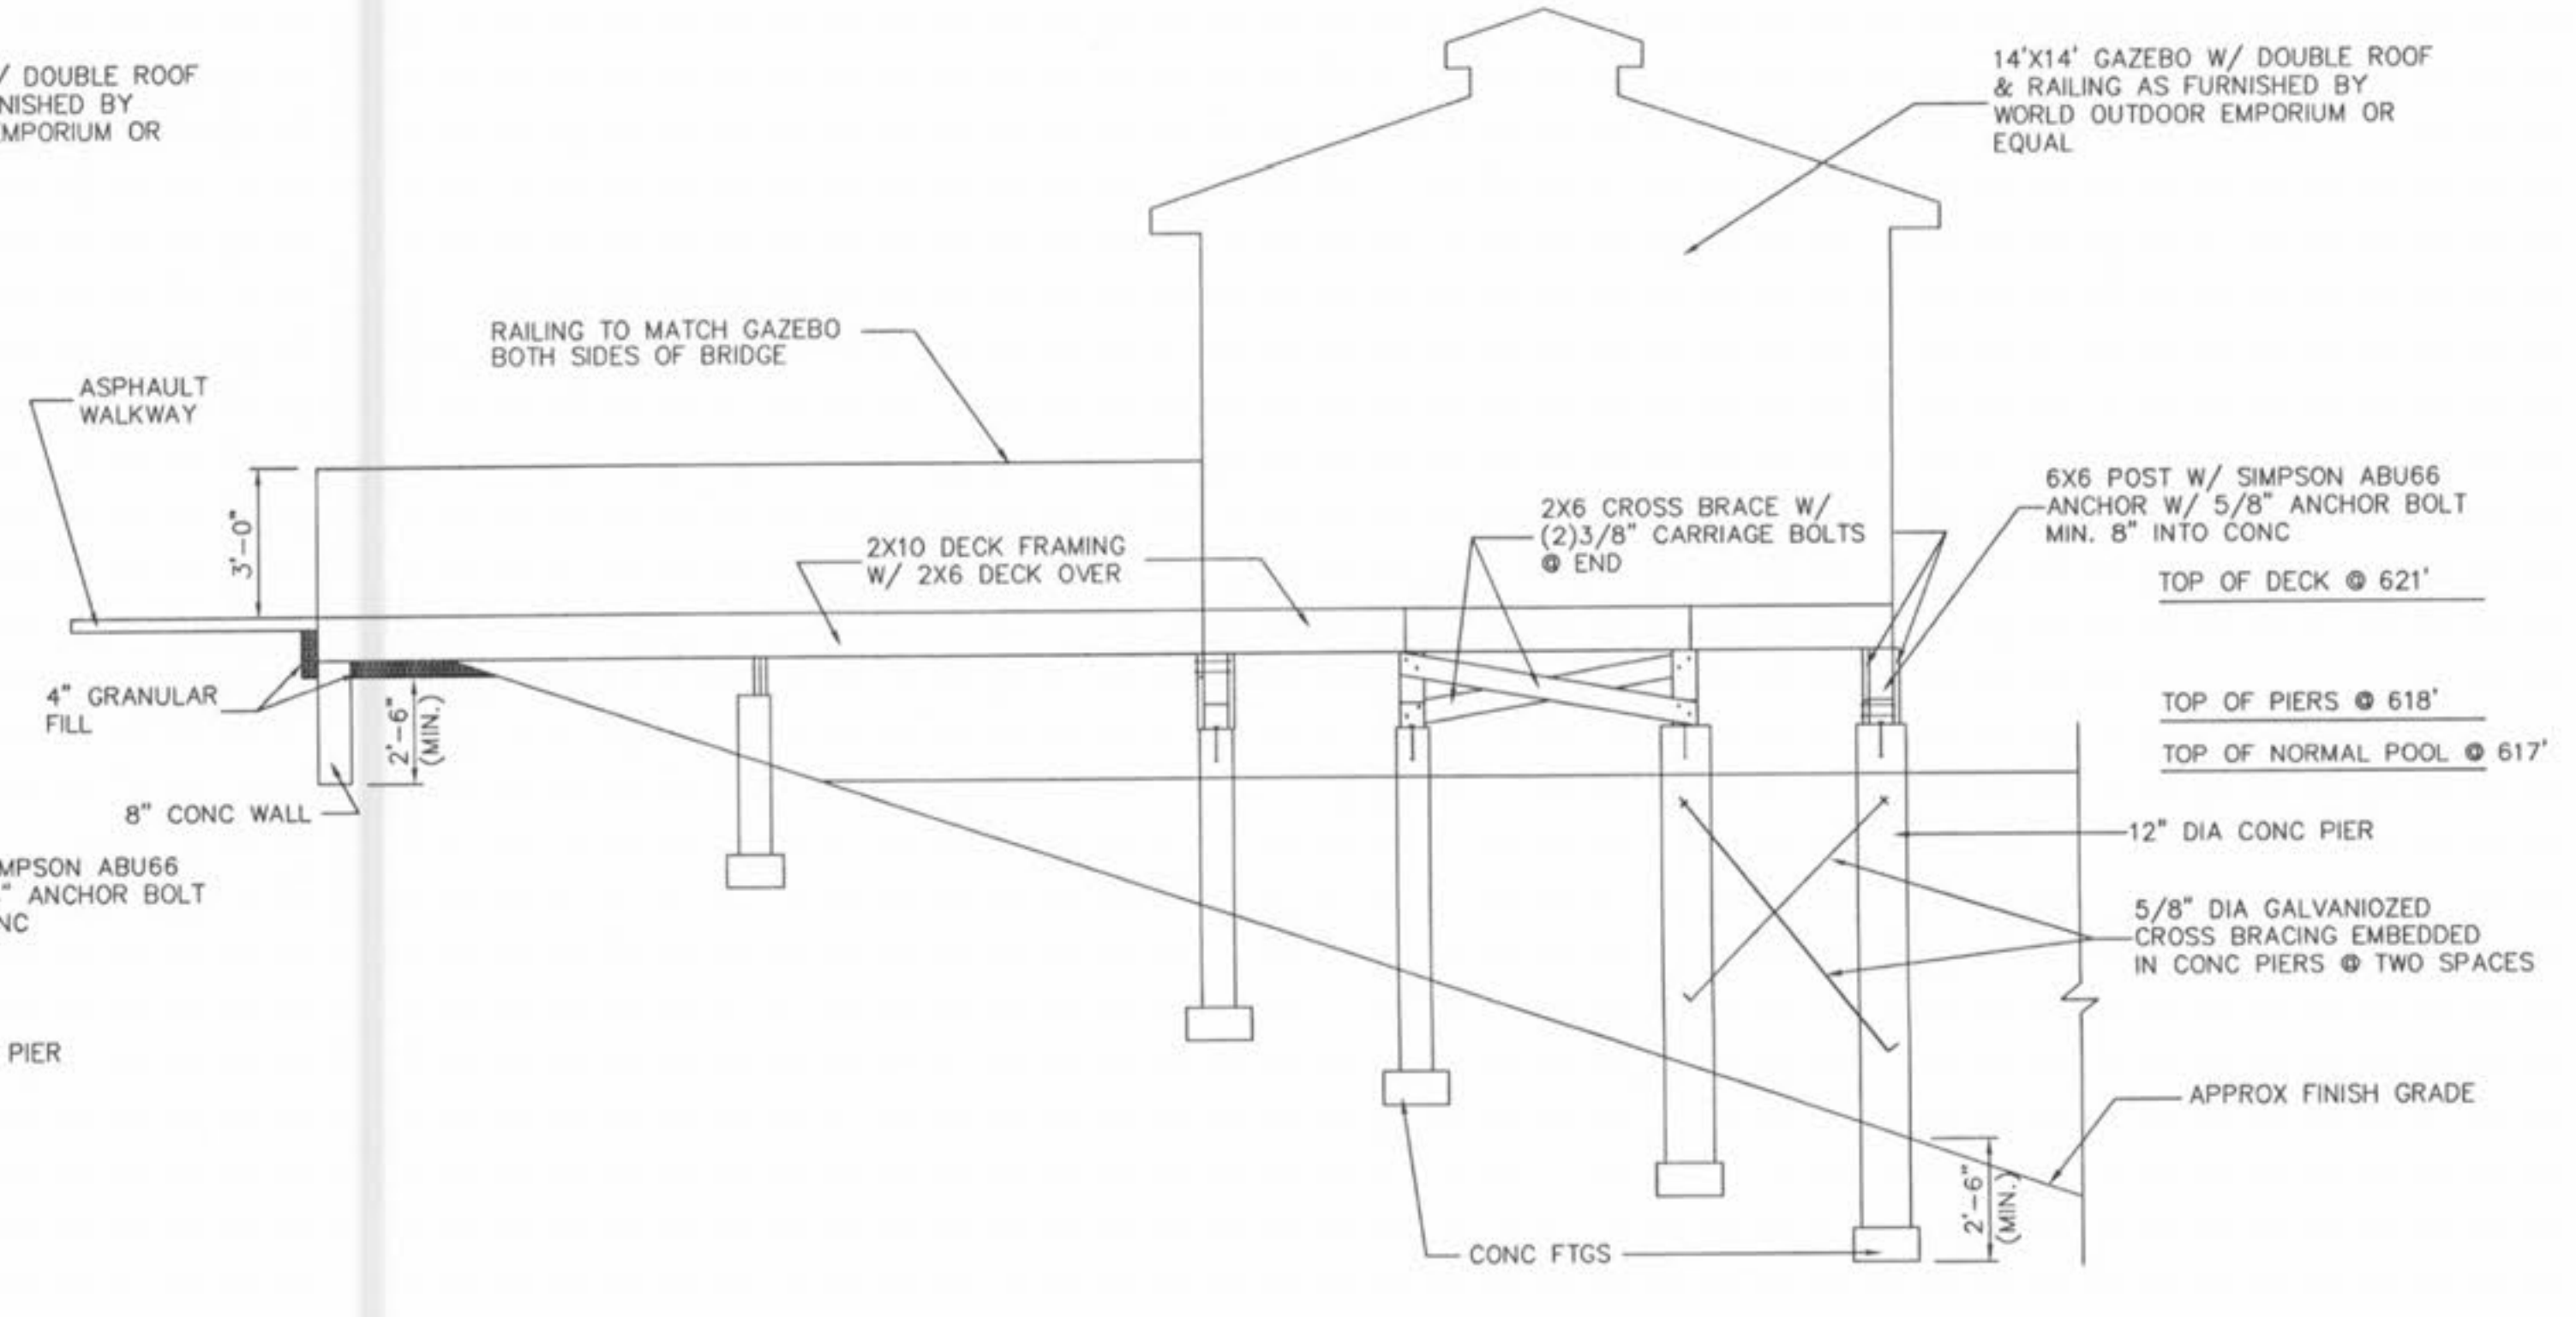

SIDE ELEVATION
SCALE 1/4" = 1'-0"