


NORTH BASIN HW ELEVATION

| |
|--------------------------------|
| 100 YR HW WITH L.F.B. = 597.22 |
| 100 YR HW ELEV = 597.14 |
| 25 YR HW ELEV = 596.32 |
| 2 YR HW ELEV = 594.64 |
| WQV HW ELEV = 592.06 |

BASIN 1 PROFILE
 HORIZONTAL - 1" = 10'
 VERTICAL - 1" = 5'

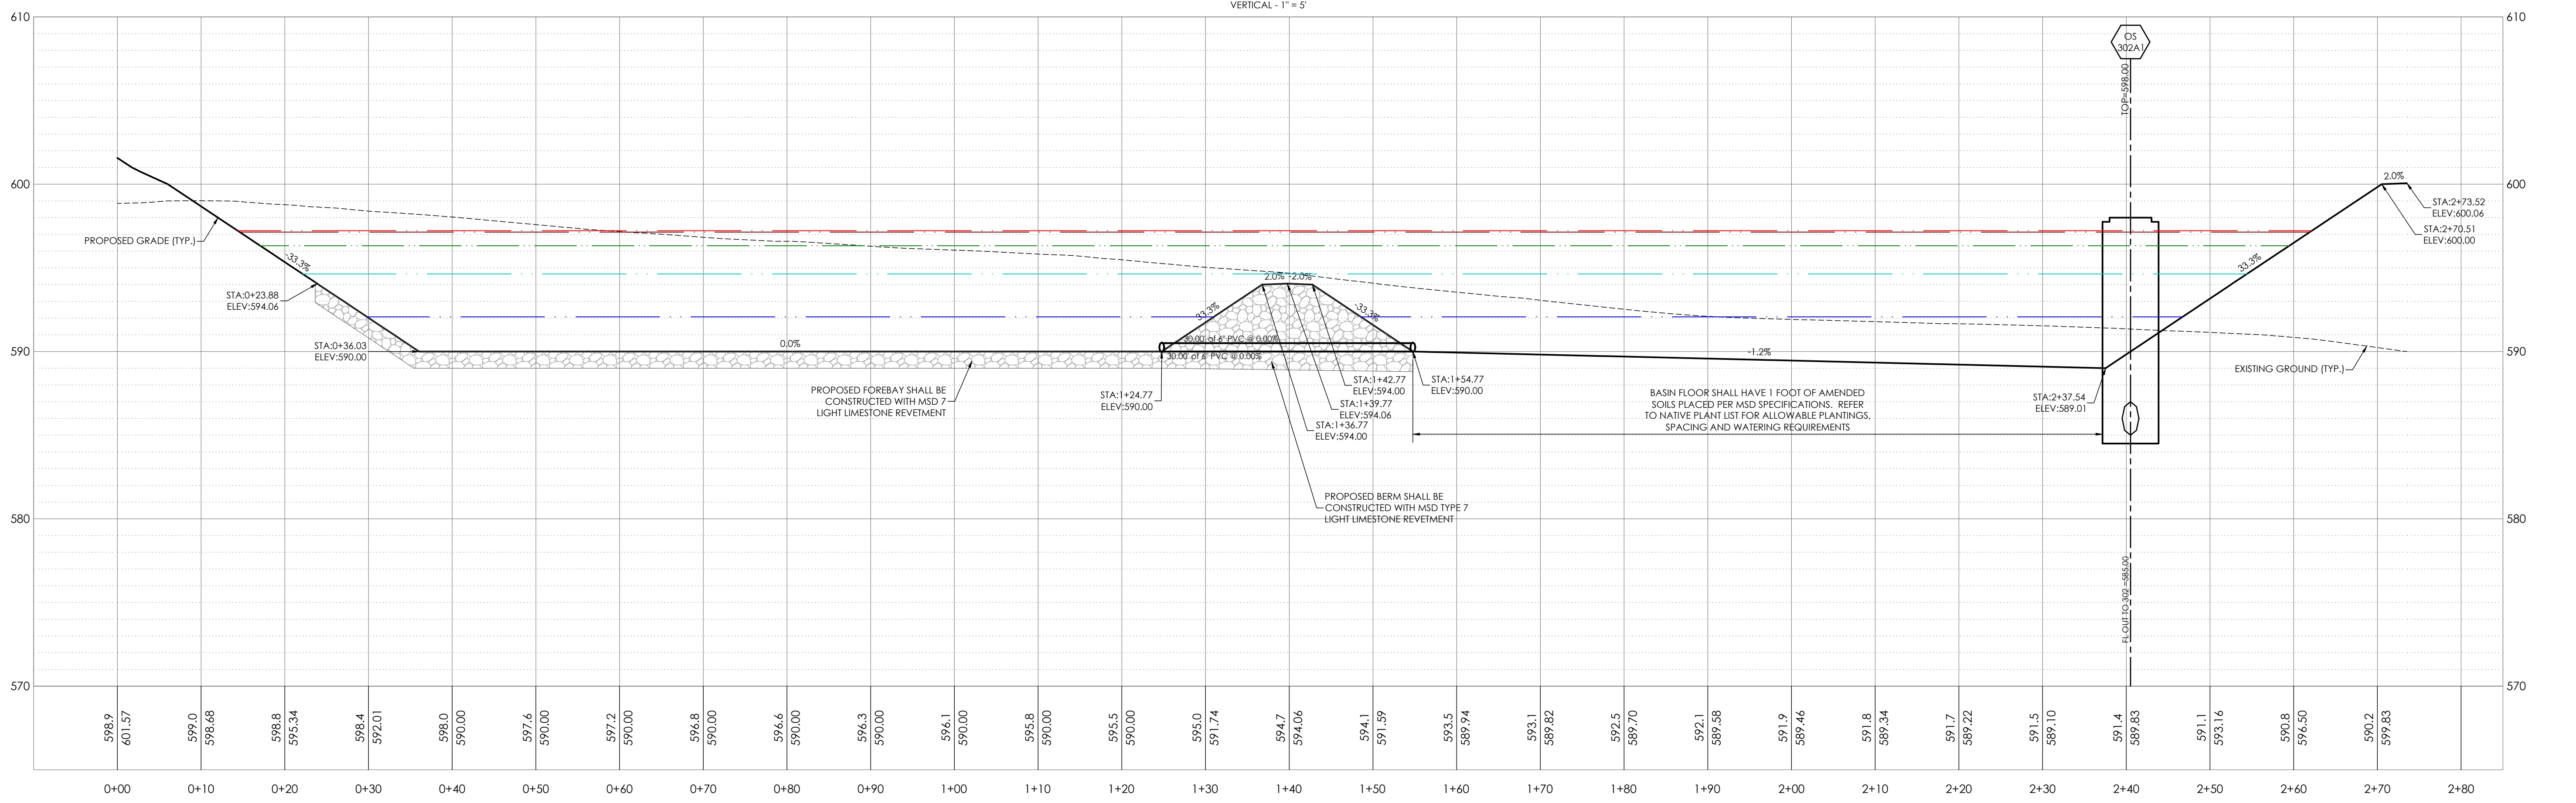

ENGINEERS AUTHENTICATION
 The responsibility for all professional engineering activities on this project is hereby limited to the set of plans authorized by the seal, signature, and date hereunder attached. Responsibility is disclaimed for all other engineering plans involved in this project and specifically excludes revisions after the date stated hereunder.
STEVEN D. MARSTON, P.E.
 PROFESSIONAL ENGINEER
 PE 2008007195

NOLES PROPERTIES LLC
 BRYAN ROAD COMMERCIAL DEVELOPMENT
 TBD BRYAN ROAD
 OF FALLON, MO 63376
 NOLES PROPERTIES LLC
 11361 OLIVE BLVD
 CREVE COEUR, MO 63141

Project: **BRYAN ROAD COMMERCIAL DEVELOPMENT**
 Date: **5/2/2023**

| # | Revision Date | Description of Changes |
|---|---------------|--|
| 1 | 6/26/2023 | REVISED PER CITY OF FALLON AND OF FALLON FIRE COMMENTS |
| 2 | 7/17/2023 | REVISED PER CITY OF FALLON COMMENTS |
| 3 | 7/17/2023 | REVISED PER CITY OF FALLON COMMENTS |

Sheet Title: **NORTH BASIN PLAN AND PROFILE**
 Sheet Number: **C-604**

Project No.: **2202920**
 Drawn By: **P. HEITZ**
 Checked By: **M. FOGARTY**
 ISSUED FOR CONSTRUCTION

\\north-pro\share\civil_3d\PROJECTS\2023\2202920_Noles_Bryan Rd Commercial Development\CONSTRUCTION DRAWINGS\SHEETS\C-603 NORTH BASIN DETAIL.dwg