


NOTES:
 ALL BUILDING LINES ARE 25' TYPICAL ALONG ALL STREETS.
 ALL PAVEMENT IS 26' WIDE CONCRETE UNLESS OTHERWISE NOTED.
 CONTRACTOR TO END LATERAL AT BUILDING LINE.

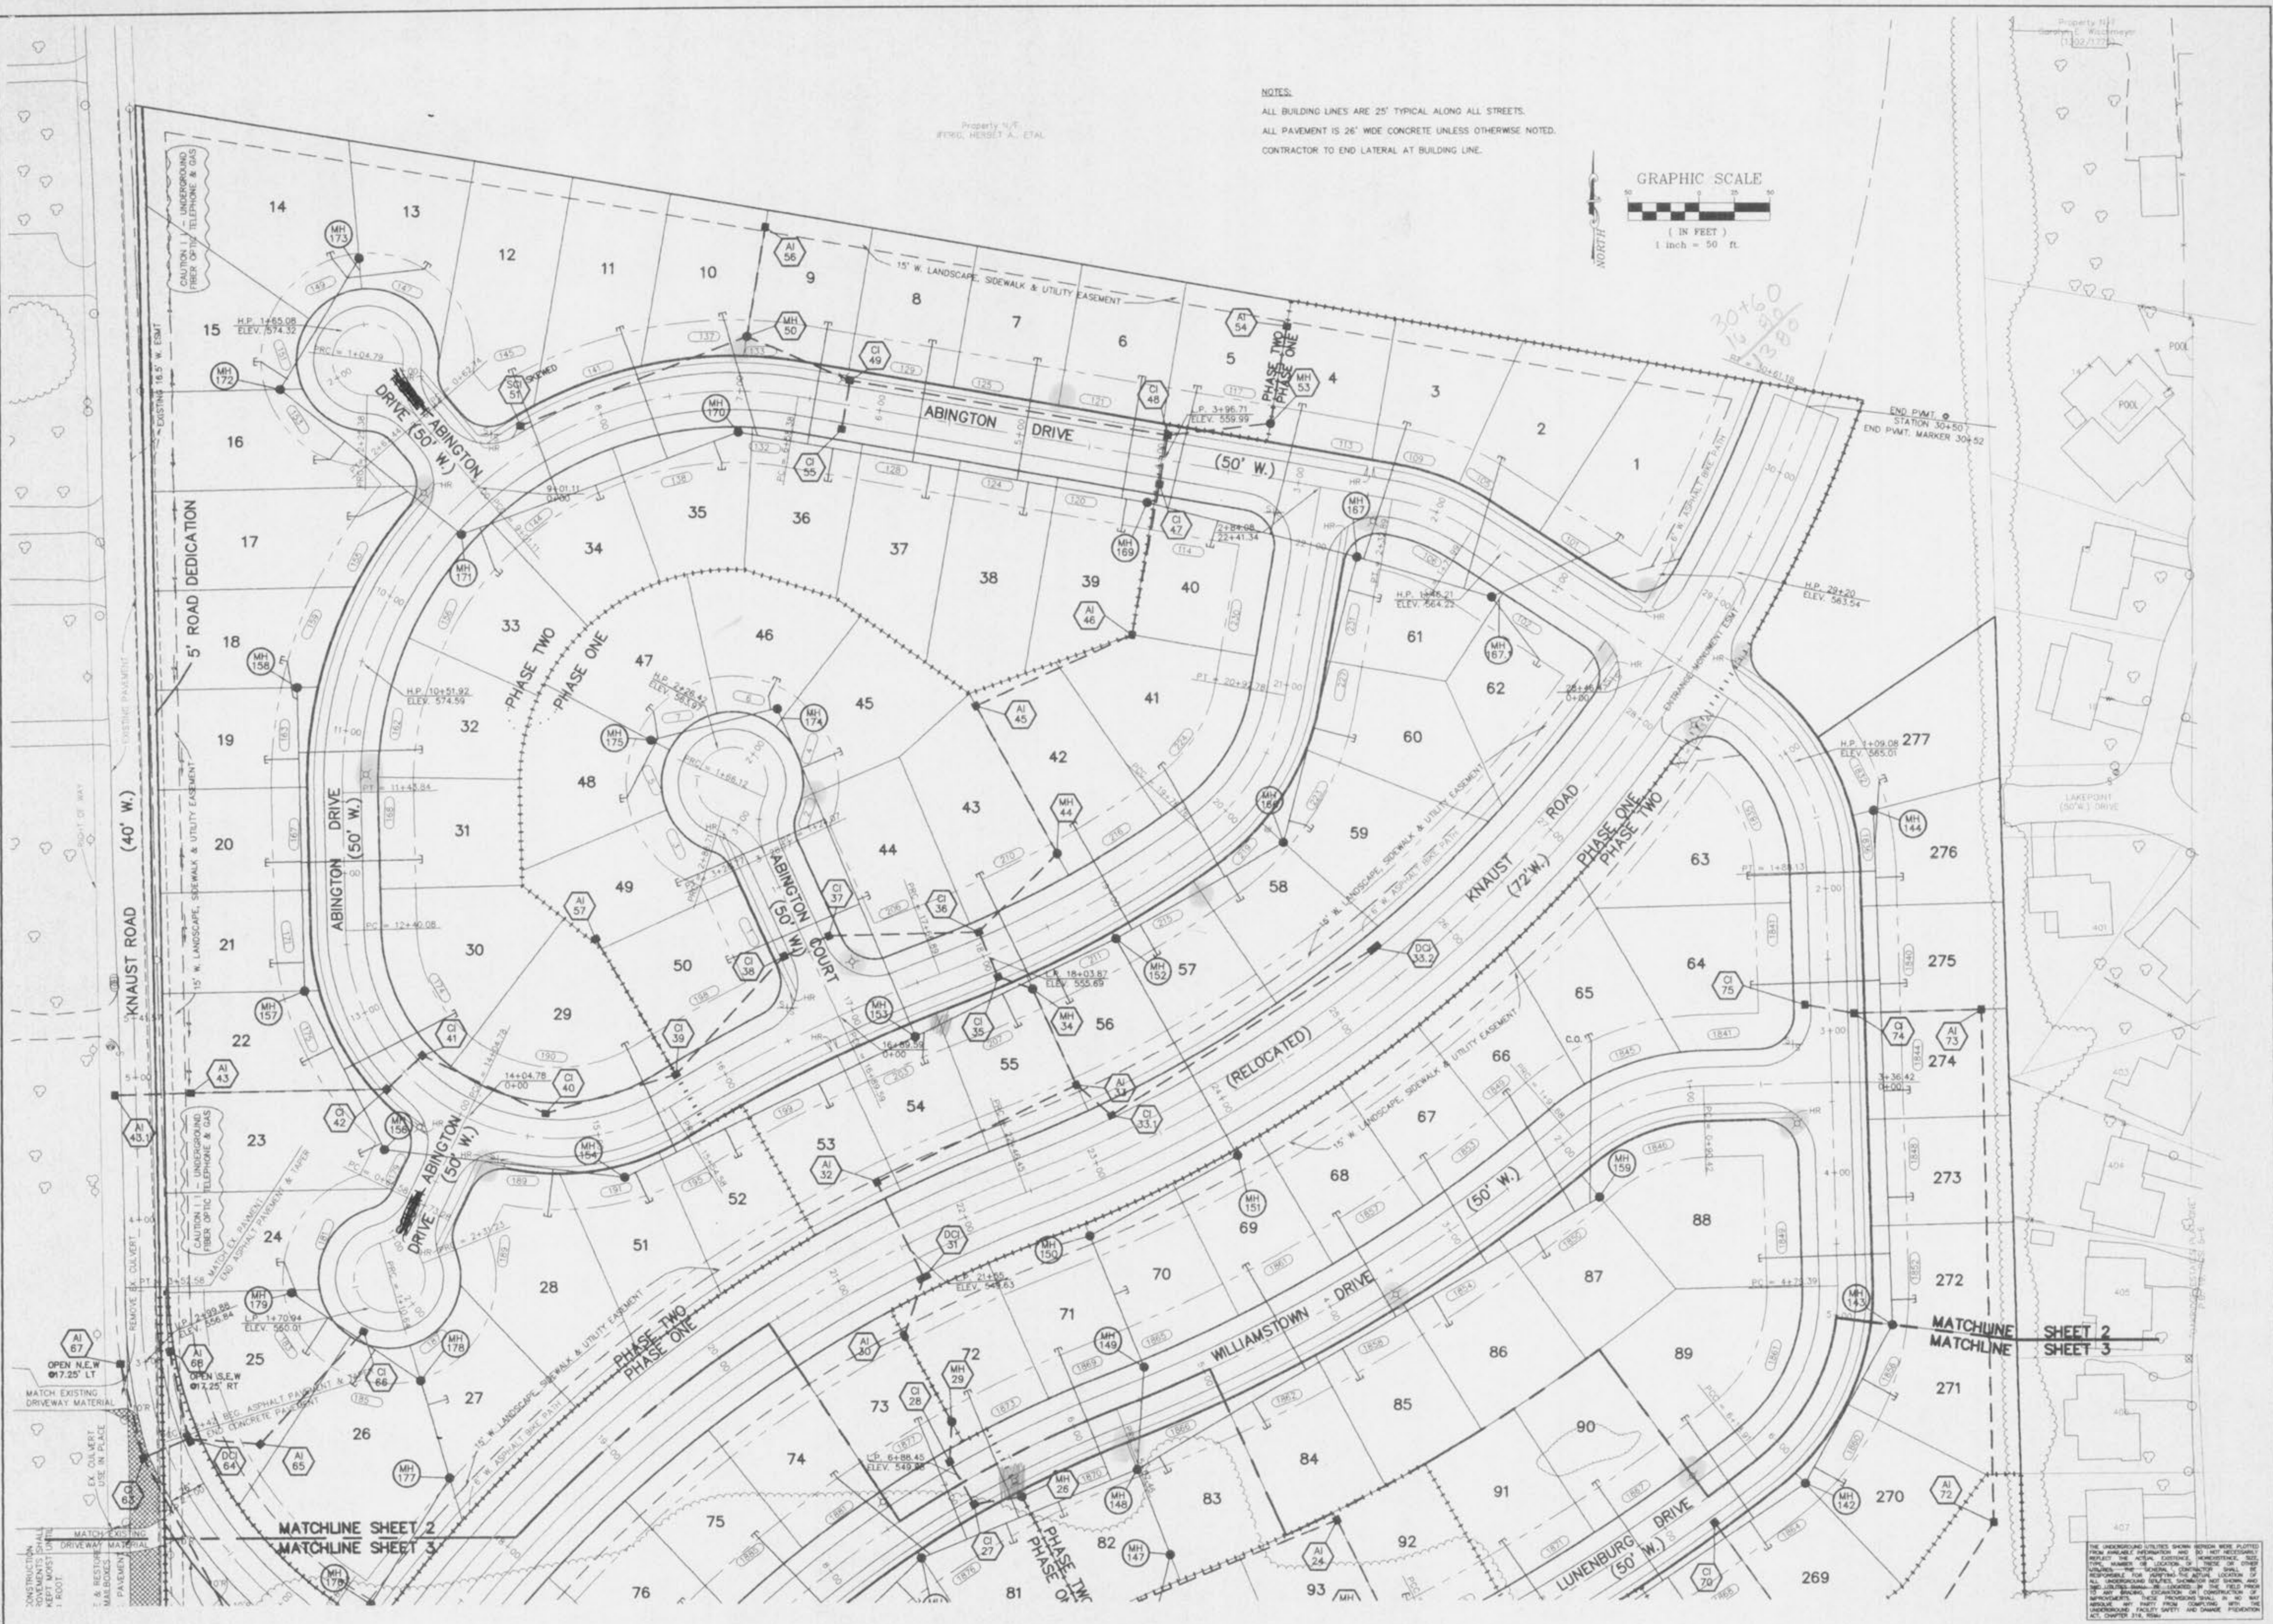

ISSUE	REMARKS/DATE
1	8/12/96
2	8/23/96
3	9/4/96
4	9/25/96

PREPARED FOR:
J.H.B. PROPERTIES, INC.
 5091 NEW BAUMGARTNER ROAD
 ST. LOUIS, MISSOURI 63129
 PHONE: (314) 487-6717

The use, reproduction, and sales rights of this drawing are reserved by the Sterling Company. Copyright 1996.
 SIGNED: WILLIAM CHARLES HAWK, PROFESSIONAL ENGINEER #136228



PREPARED BY:
the STERLING
 ENGINEERS, SURVEYORS AND PLANNERS
 ILLINOIS OFFICE
 266 SOUTHWOOD CENTER, COLUMBIA, IL 62236
 (618) 281-3800 FAX (618) 281-3802

PROJECT:	NO. 95 08 193
DRAWN:	M.S.D. SHEET 2
DESIGNED:	P# 2
CHECKED:	SHEET 2 OF 31
SHEET TITLE: SITE PLAN	

THE UNDERGROUND UTILITIES SHOWN HEREON WERE PLOTTED FROM AVAILABLE INFORMATION AND DO NOT NECESSARILY REPRESENT THE ACTUAL CONDITIONS. ENGINEER'S SOLE RESPONSIBILITY IS TO CHECK THE LOCATION OF THESE UTILITIES BASED ON INFORMATION RECEIVED FROM THE APPLICANT. ENGINEER'S CONSTRUCTION OF THESE UTILITIES IS BASED ON THE INFORMATION PROVIDED BY THE APPLICANT.

BASE MAP