


GRADING LEGEND

- | | | | |
|----|---------------------------|--|-------------------------------|
| | EXISTING GRADE POINT | | EXISTING MANHOLE |
| | PROPOSED GRADE POINT | | PROPOSED MANHOLE |
| | PROPOSED RIM ELEVATION | | EXISTING CATCH BASIN |
| | PROPOSED INVERT ELEVATION | | PROPOSED CATCH BASIN |
| | EXISTING CONTOUR LINE | | EXISTING INLET (CURB) |
| | PROPOSED CONTOUR LINE | | PROPOSED INLET |
| TC | TOP OF CURB ELEVATION | | EXISTING WATER VAULT W/ VALVE |
| TP | TOP OF PAVEMENT ELEVATION | | PROPOSED WATER VAULT W/ VALVE |
| @ | GRADE ELEVATION | | EXISTING B-BOX |
| TI | TOP OF ISLAND ELEVATION | | PROPOSED B-BOX |
| TH | TOP OF HALL ELEVATION | | EXISTING FIRE HYDRANT |
| BH | BOTTOM OF HALL ELEVATION | | PROPOSED FIRE HYDRANT |
| FF | FINISH FLOOR ELEVATION | | OVERLAID FLOW ARROW |

SCALE : 1" = 20'-0"

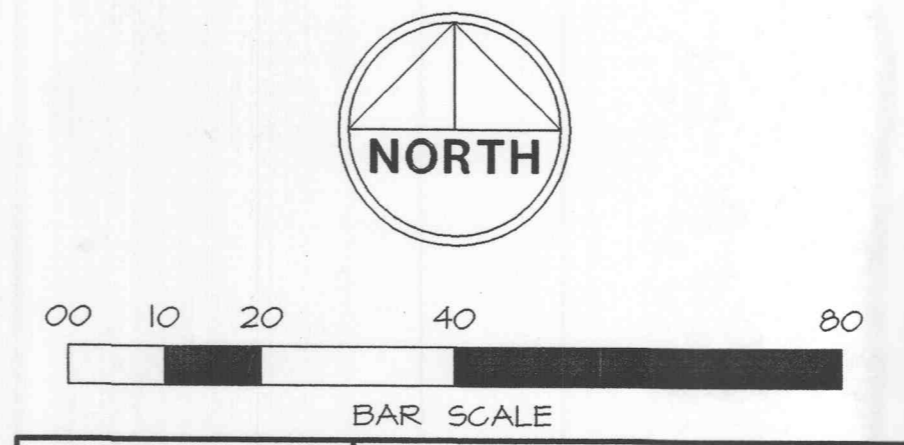

W-T
W-T ENGINEERING, INC.
 CONSULTING ENGINEERS
 39 EAST SCULLY DRIVE
 SCHAUMBURG, ILLINOIS 60193
 ph. (847)895-3640
 fax. (847)895-9985

Firestone
 REAL ESTATE DEPARTMENT

NEW FIRESTONE STORE
 "ER2000B" RH BUILDING
 3089 STATE HWY K
 O'FALLON, MISSOURI



SITE GRADING PLAN

PROPERTY NUMBER:
163325
 STORE NUMBER:
(T.B.D.)
 JOB NUMBER:
08373
 DATE:
07/17/00

FILE NAME:

SHEET NUMBER:
C2.0

THIS DRAWING IS THE PROPERTY OF THE BRIDGESTONE/FIRESTONE, INC. REAL ESTATE DEPARTMENT. THIS DRAWING IS LOANED ON THE EXPRESS CONDITION THAT IT IS NOT TO BE USED IN ANY WAY DELETTERIOUS TO THE INTERESTS OF BRIDGESTONE/FIRESTONE, INC. THE ACCEPTANCE OF THIS DRAWING WILL BE CONSTRUED AS AN ACCEPTANCE OF THE FOREGOING CONDITION AND AS ADMISSION TO THE EXCLUSIVE OWNERSHIP IN AND TO THE DRAWING BY BRIDGESTONE/FIRESTONE, INC. REAL ESTATE DEPARTMENT