
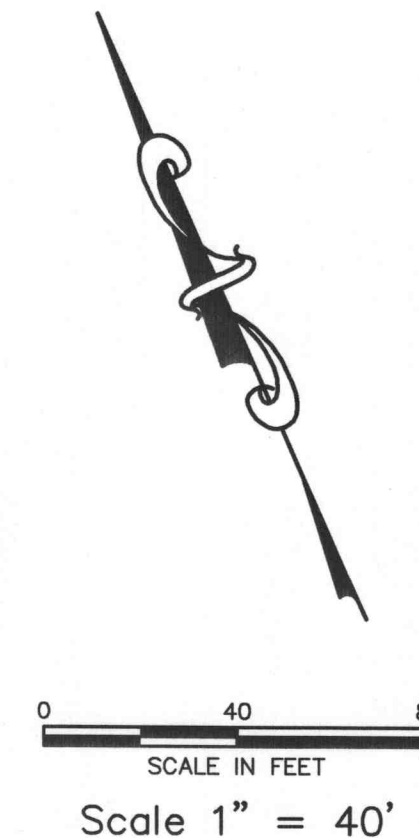


GE AVE. EXTENSION

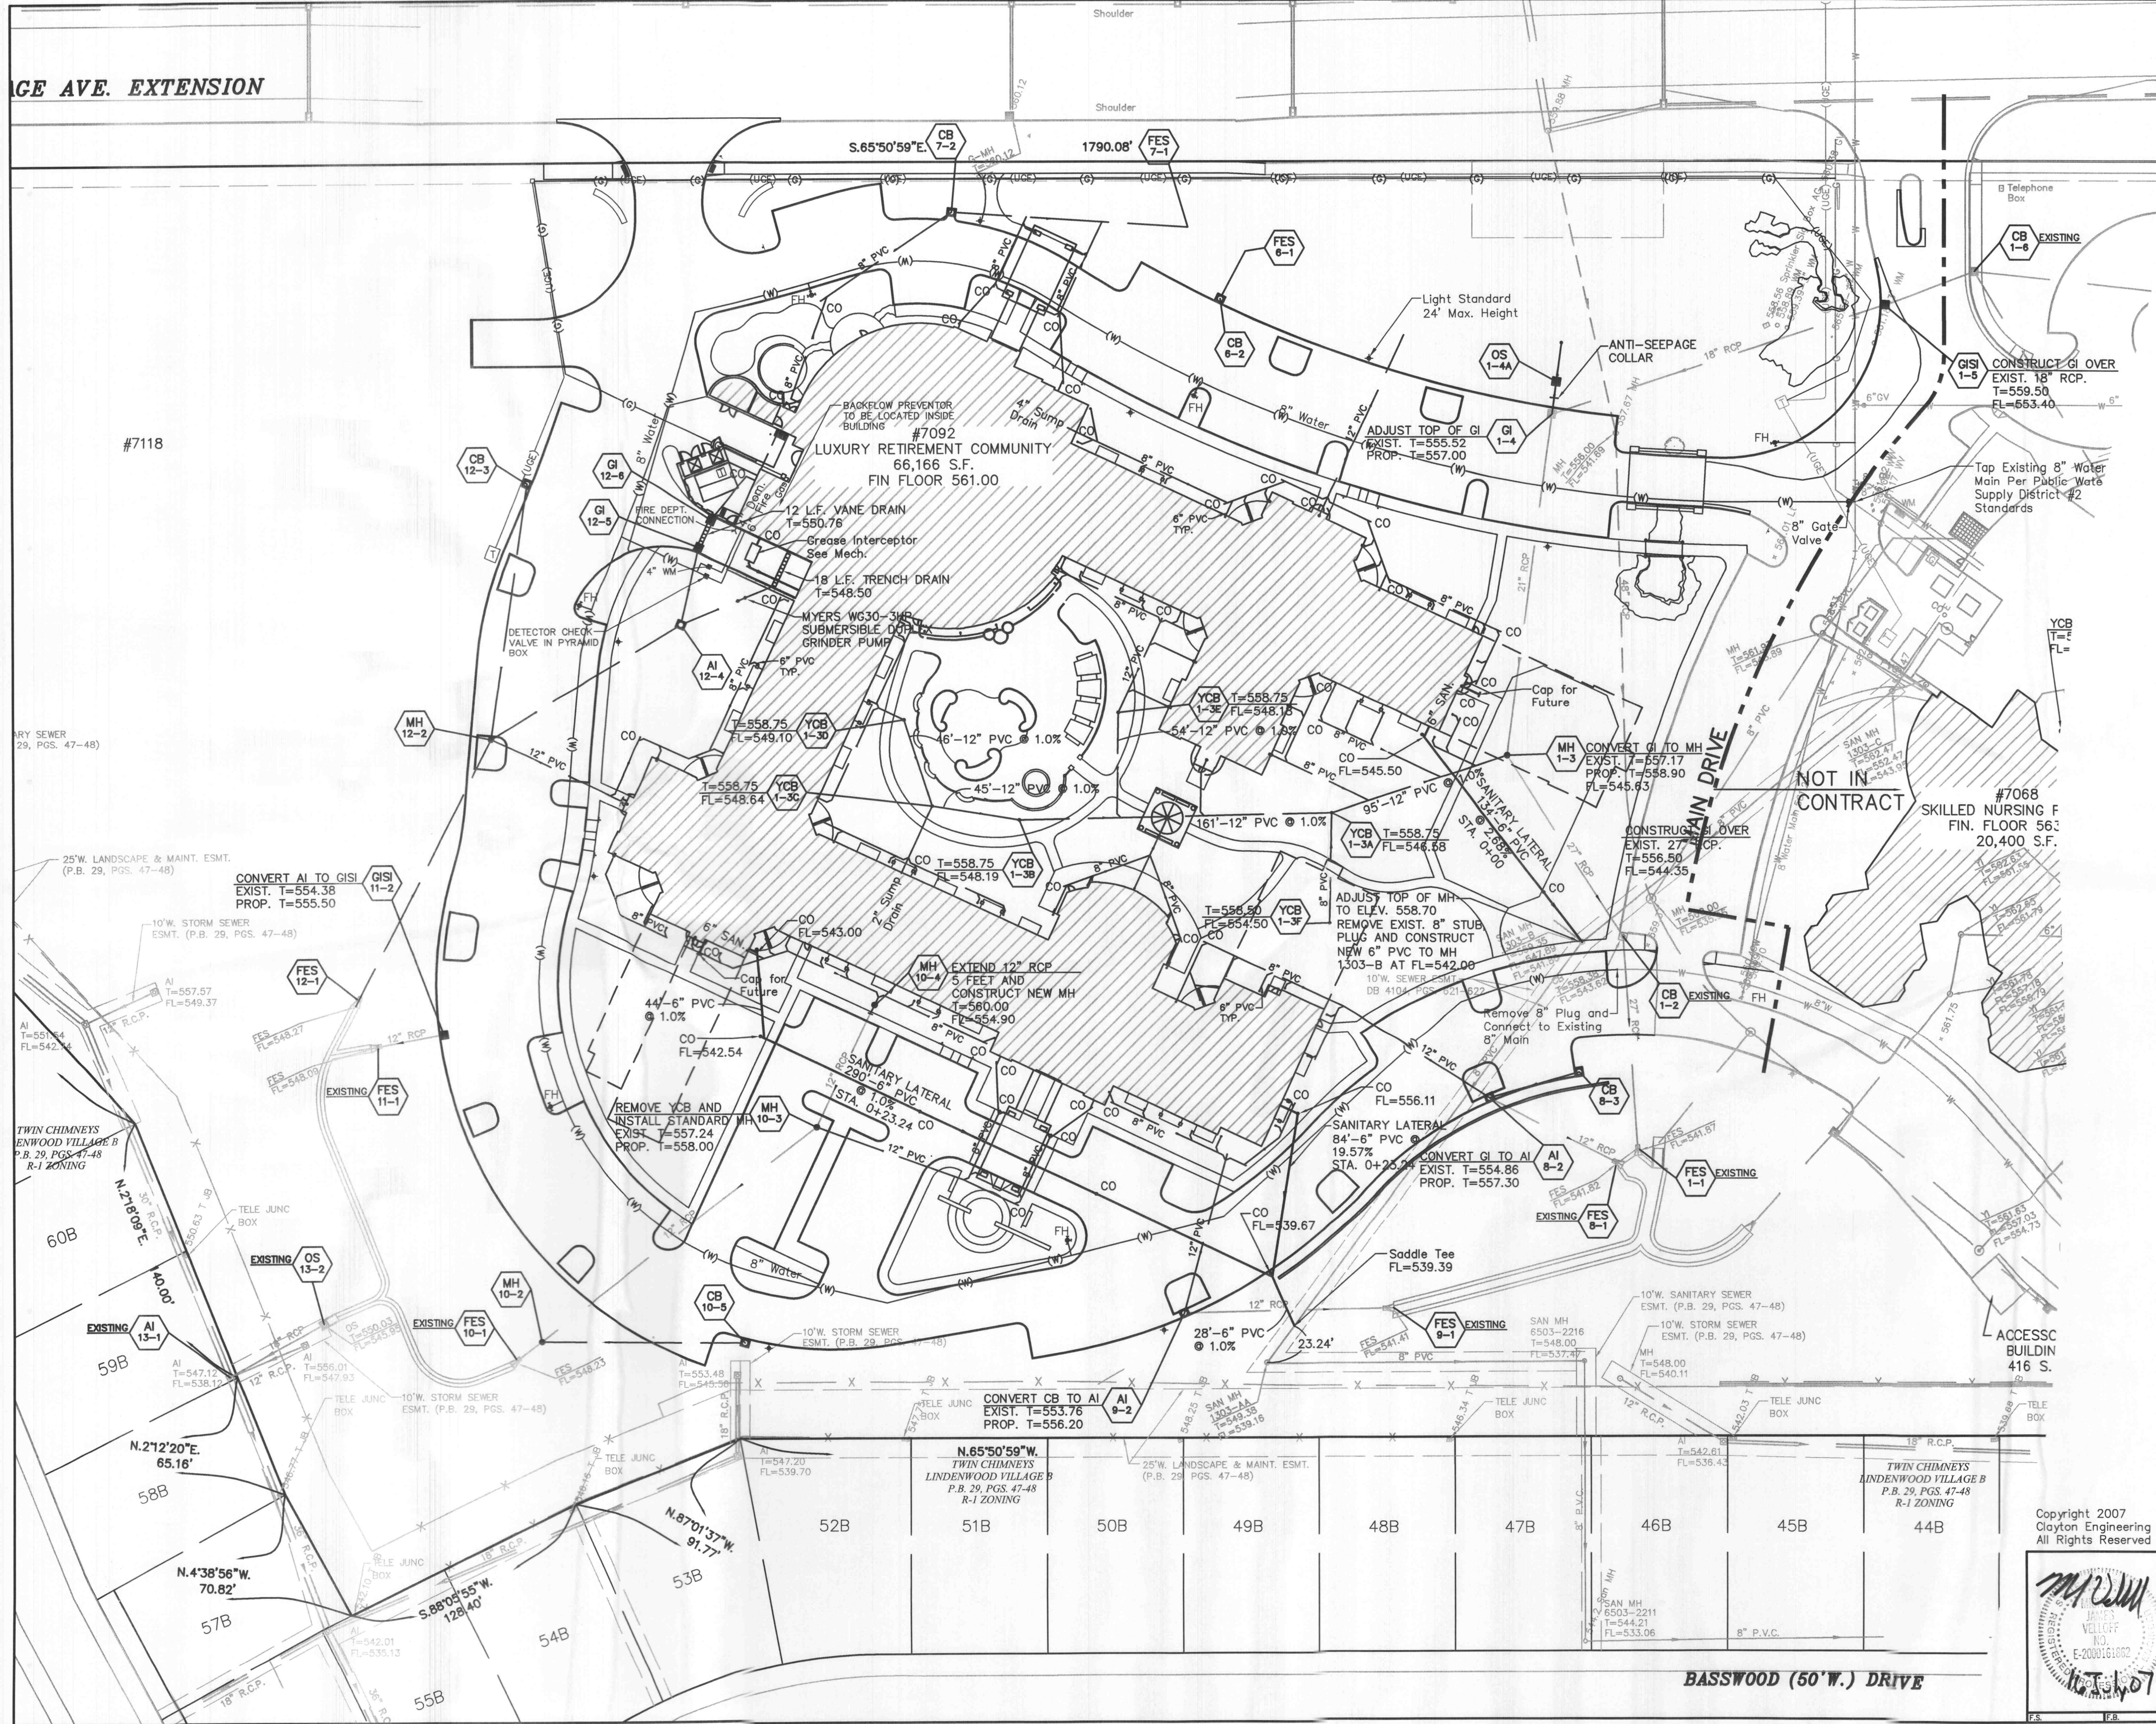

- UTILITY NOTES:**
- Existing sanitary sewer service shall not be interrupted.
 - Connection to DCSD Sanitary Sewer requires DCSD Inspection. Contact Mr. Steve Overby, Chief Inspector, at (636) 441-1244 to schedule inspection. 24-Hour advance notice required.

The signed and sealed original of this drawing is on file at the offices of The Clayton Engineering Company, Inc. The signed and sealed original is the official document and shall take precedence over any digital version.

REVISIONS			
1	06/01/07	RKF	Revise 10-3,10-4
	05/07/07		BID SET

**UTILITY PLAN-VILLAS
GARDEN VILLAS OF O'FALLON**

Highway N and Twin Chimneys Boulevard O'Fallon, Missouri 63366

Prepared for:
DELMAR GARDENS ENTERPRISES, INC.
14805 N. Outer 40
Chesterfield, MO 63017
636-733-7000

Copyright 2007
Clayton Engineering Co.
All Rights Reserved



Designed	RKF
Drawn	RKF
Checked	MJV
Date	04/25/07
Project Number	00228.10
Sheet Number	C-8 of 18