

ZONE: R4

BRAMBLETT (60' W) ROAD

PROPOSED LOT D-2
0.23 AC.

PROPOSED GOLDEN CORRAL
FF=518.25
ONE STORY
NO STEP AT DOORS
NO BASEMENT
ALL DOORS ACCESSIBLE
11,792 SF
410 SEATS
MAX. HT. 28'


ZONE: C2

BRAMBLETT (40' W) ROAD

PRIMATE (40' W) DR.

ZONE: C2

SECTION A-A
SCALE 1"=1'

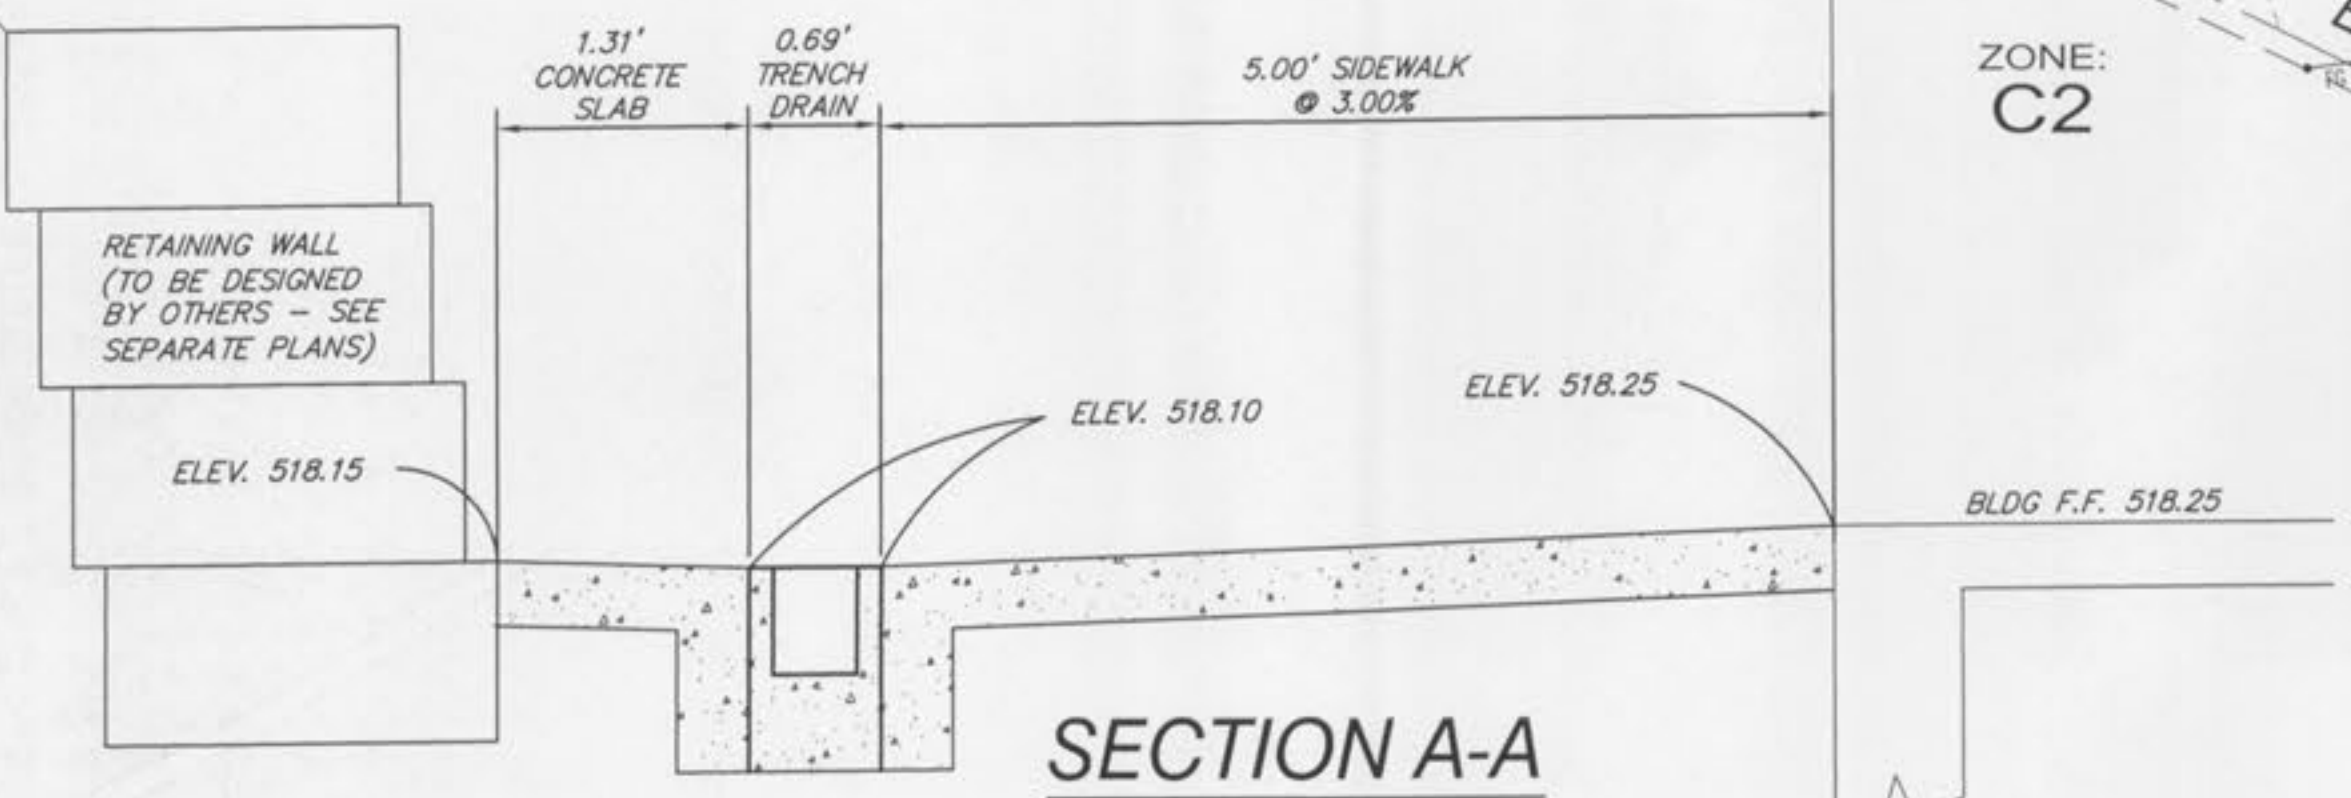

Revised	City Comments	City and Client Comments
01/19/12		
02/22/12		

Engineered By:

DOERING ENGINEERING Inc.

CIVIL ENGINEERING • PLANNING • SURVEYING

Missouri Office
5000 Grille Rd.
St. Louis, Missouri 63128
Telephone: (314) 481-8913
Fax: (314) 481-1718

Seal

STATE OF MISSOURI

Professional Engineer

Mark Doering

NUMBER E-23059

3/26/12

MARK DOERING
CIVIL ENGINEER E-23059
3/28/12
MO. CORPORATE
LICENSE NO. 001347
IL. CORPORATE
LICENSE NO. 184.003035

GOLDEN CORRAL
BRAMBLETT ROAD
O'FALLON, MO 63366
GRADING PLAN

Date: 12/15/11
Project Number: 11063
File Name: 11063 CD
Drawn By: JAB
Check By: MAD

C4