
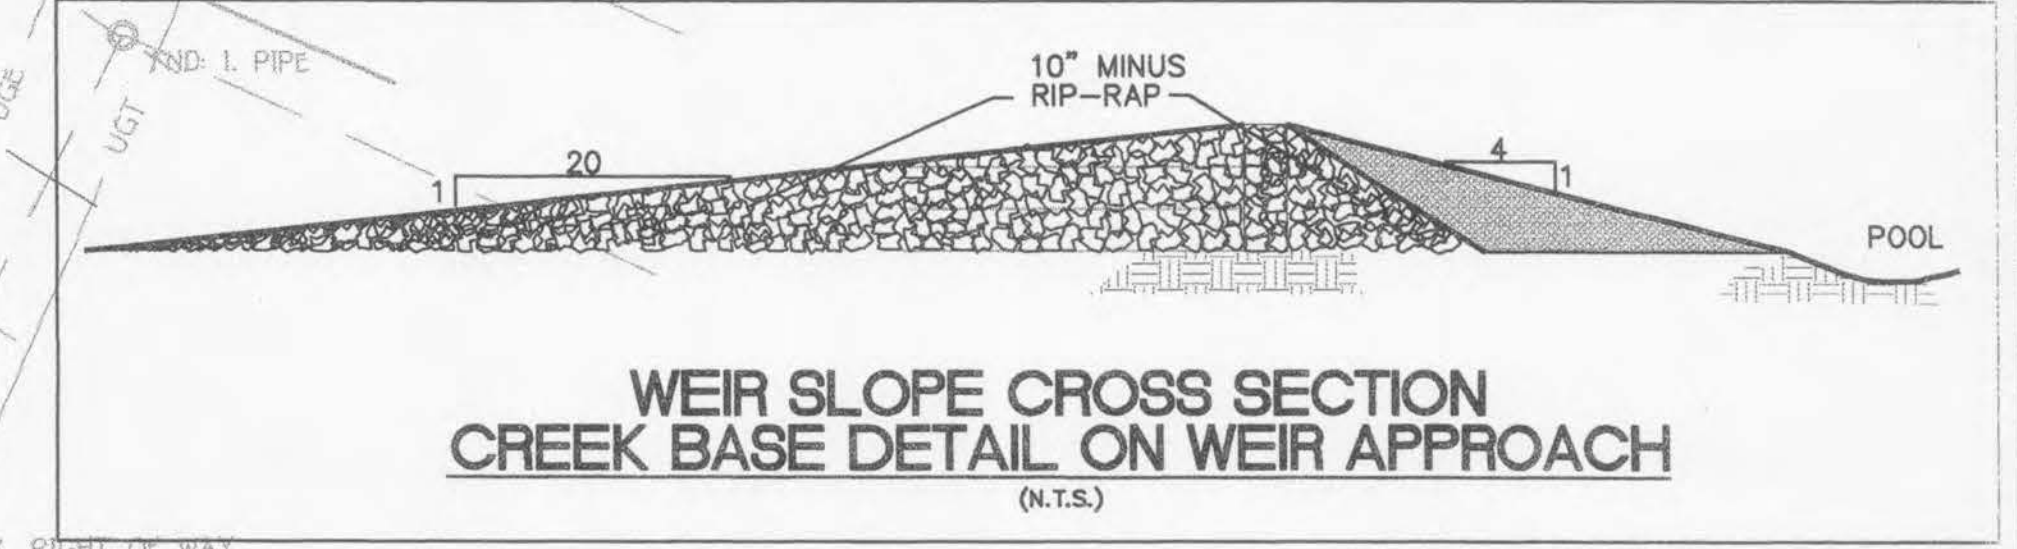


APPROXIMATE CUT IN 100 YEAR FLOOD PLAIN AREA = 36,000 CUBIC YARDS
APPROXIMATE FILL IN 100 YEAR FLOOD PLAIN AREA = 28,900 CUBIC YARDS

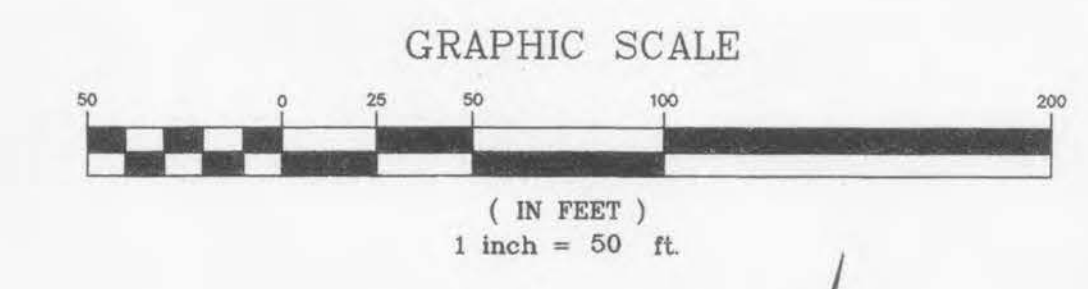

THE PROFESSIONAL WHOSE SIGNATURE AND PERSONAL SEAL APPEARS ON THIS DRAWING ASSUMES RESPONSIBILITY ONLY FOR WHAT APPEARS ON THIS DRAWING AND DISCLAIMS (PURSUANT TO SECTION 324.411 RSMo) ANY RESPONSIBILITY FOR ALL OTHER PLANS, SPECIFICATIONS, ESTIMATES, REPORTS OR OTHER DOCUMENTS OR INSTRUMENTS NOT SEALED BY UNDERSIGNED PROFESSIONAL ENGINEER AND INTENDED TO BE USED FOR ANY PART OR PARTS OF THE PROJECT TO WHICH THIS DRAWING REFERS.

James B. Becker
 JAMES B. BECKER
 PROFESSIONAL ENGINEER
 MISSOURI
 5-4-99

MITIGATION AREA GRADING PLAN

THE HOME DEPOT
SOUTHWEST DIVISION
2800 FOREST LANE
DALLAS, TX. 75234

DEVELOPER: **THE HOME DEPOT**

CONSULTING ENGINEERS: **James B. Becker**

ST. LOUIS, MISSOURI 63123
 9859 GRAVENS ROAD
 ST. A
 PHONE (314) 636-8892
 FAX (314) 636-8897

PROJECT: **THE HOME DEPOT O'FALLON, MISSOURI**

ISSUE DATE: 05/03/99

DRAWN BY: TMM
 DATE: 10/19/98

CHECKED BY: MLO
 DATE: 10/19/98

SCALE: 1" = 50'

JOB NUMBER: 4625

SHEET NUMBER: C4.3

REVISIONS:

DATE	REVISION
02/27/99	REVISED AREA
04/02/99	REVISED AREA
03/03/99	REVISED AREA
05/23/99	REVISED AREA