



EXTERIOR LIGHTING FIXTURE SCHEDULE						
TYPE	FIXTURE SPECIFICATION		VOLT	MOUNTING	LAMP SPECIFICATION	
	MANUFACTURER	CATALOG NUMBER			FIXTURE Watts	TYPE
A	LUMARK	XTORIB-W-BK-PCI	120	WALL SURFACE	12	LED
B	LUMARK NAVION	NAV-AP-01-D-UNV-T4FT-600	120	POLE	34	LED
C	LUMARK	XTORIB-W-BK	120	WALL SURFACE	12	LED

- NOTES
- ALL FIXTURE HOUSINGS TO BE BLACK
 - PROVIDE FIXTURES 'A' AND 'B' WITH A 120 VOLT PHOTOCONTROL
 - PROVIDE FIXTURE 'C' WITHOUT A 120 VOLT PHOTOCONTROL
 - FIXTURE 'B' TO BE TYPE IV FORWARD THROW
 - FIXTURE 'B' MOUNTING HEIGHT = 15'-6" (12' POLE + 3'-6" CONCRETE BASE)
 - PROVIDE FIXTURE 'B' WITH VALMONT SERIES D896 POLE, 12' LONG WITH NUT COVER, POLE FINISH TO MATCH LIGHT FIXTURE

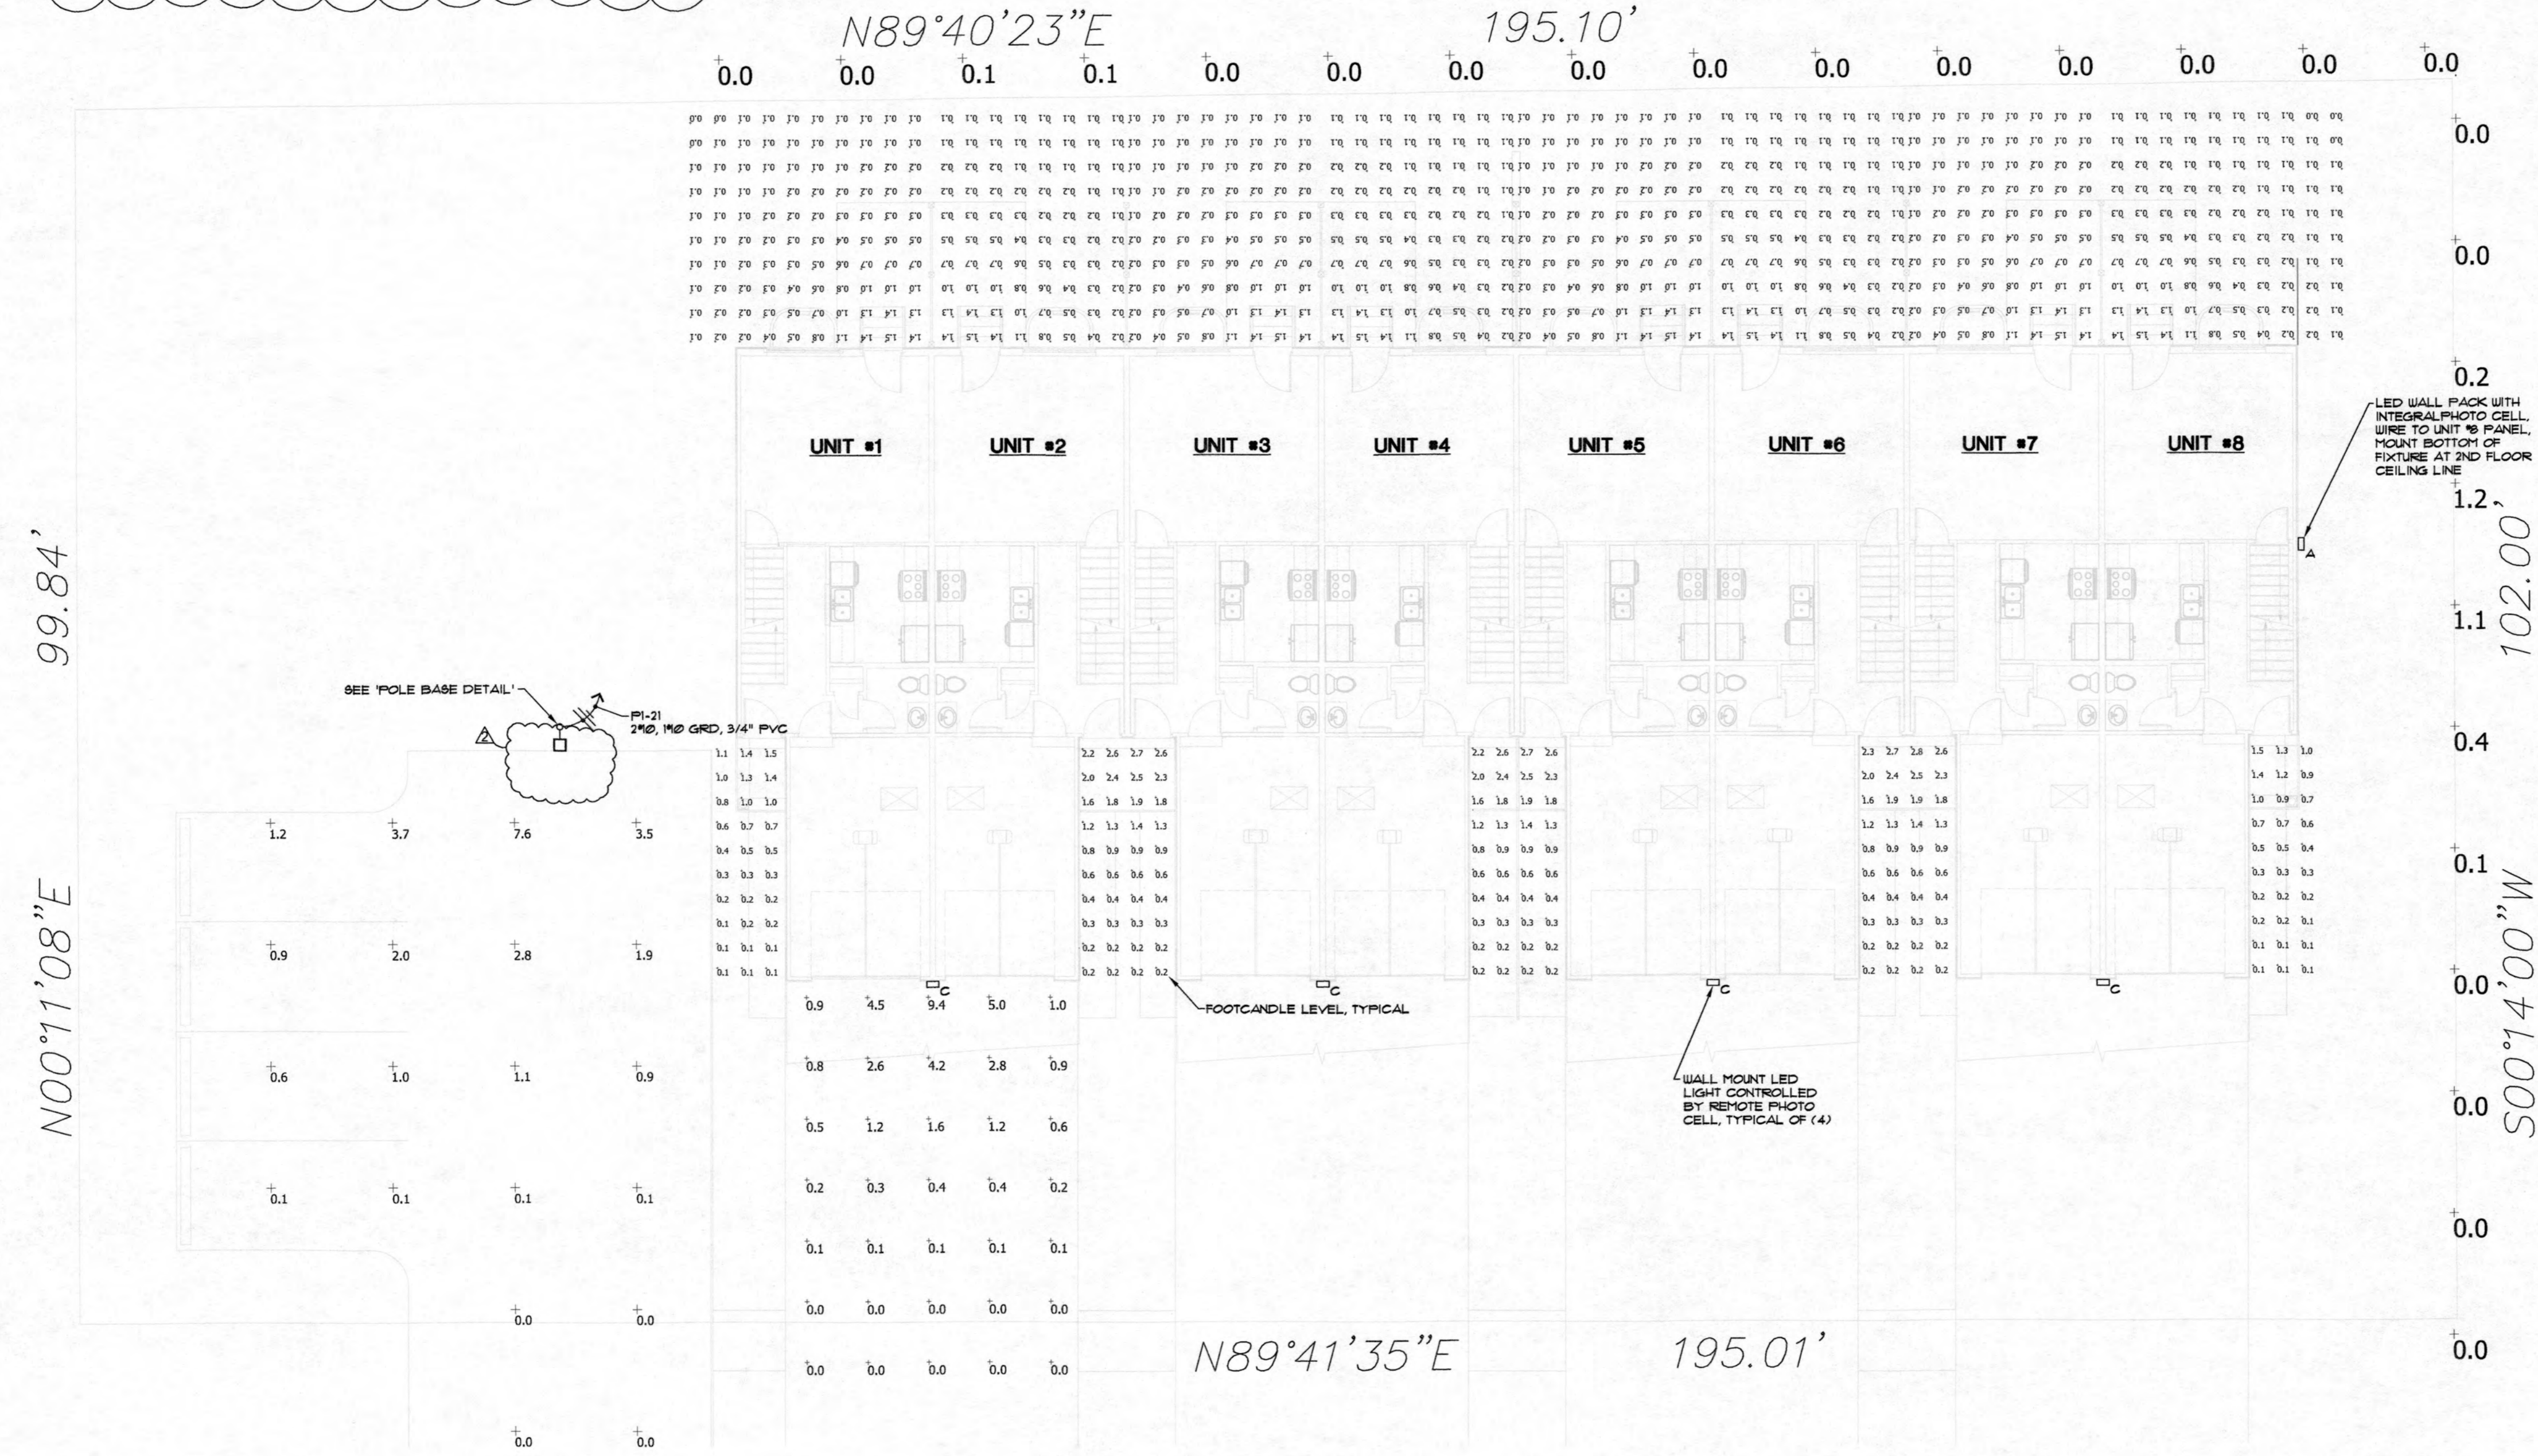

ELECTRICAL PLAN - OUTDOOR PHOTOMETRICS
SCALE: 1/8" = 1'-0"

bartberneking
design + build
www.bartberneking.com 636.462.5380
THIS DRAWING IS THE PROPERTY OF THE FIRM. IT IS TO BE USED ONLY FOR THE PROJECT AND SITE SPECIFICALLY IDENTIFIED HEREON. IT IS NOT TO BE REPRODUCED, COPIED, OR TRANSMITTED IN ANY FORM OR BY ANY MEANS, ELECTRONIC OR MECHANICAL, INCLUDING PHOTOCOPYING, RECORDING, OR BY ANY INFORMATION STORAGE AND RETRIEVAL SYSTEM, WITHOUT THE WRITTEN PERMISSION OF THE FIRM. CONTACT: 636.462.5380. ALL RIGHTS RESERVED.

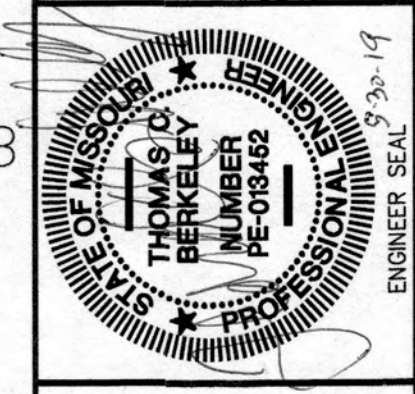

BERKELEY ENGINEERING
2249 Ridgely Woods Drive
Chesterfield, Missouri 63005
(636) 537-3679

A NEW 8-UNIT TOWNHOUSE FOR:
AAC PROPERTY MANAGEMENT L.L.C.
JOSEPH STREET TOWN HOMES PHASE II
201-203-207 JOSEPH STREET
OFALLON, MISSOURI 63366

NO.	ISSUE/REVISION	DATE
1	ADDED PARKING	5/10/2019
2	LOT POLE LIGHT	5/29/2019
3	MOVED POLE	5/29/2019
SHEET		
JOB NO: 18-039		DATE: 1/30/2019
Designed By: TB		Drawn By: TB
Checked By:		
E3		
Of 3		