

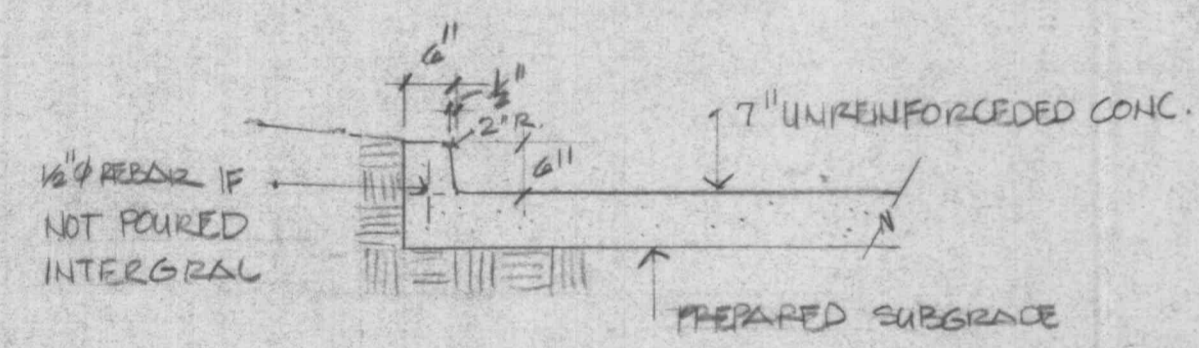


# PART OF LOT #1 OF THE O'FALLON CORPORATE CENTRE

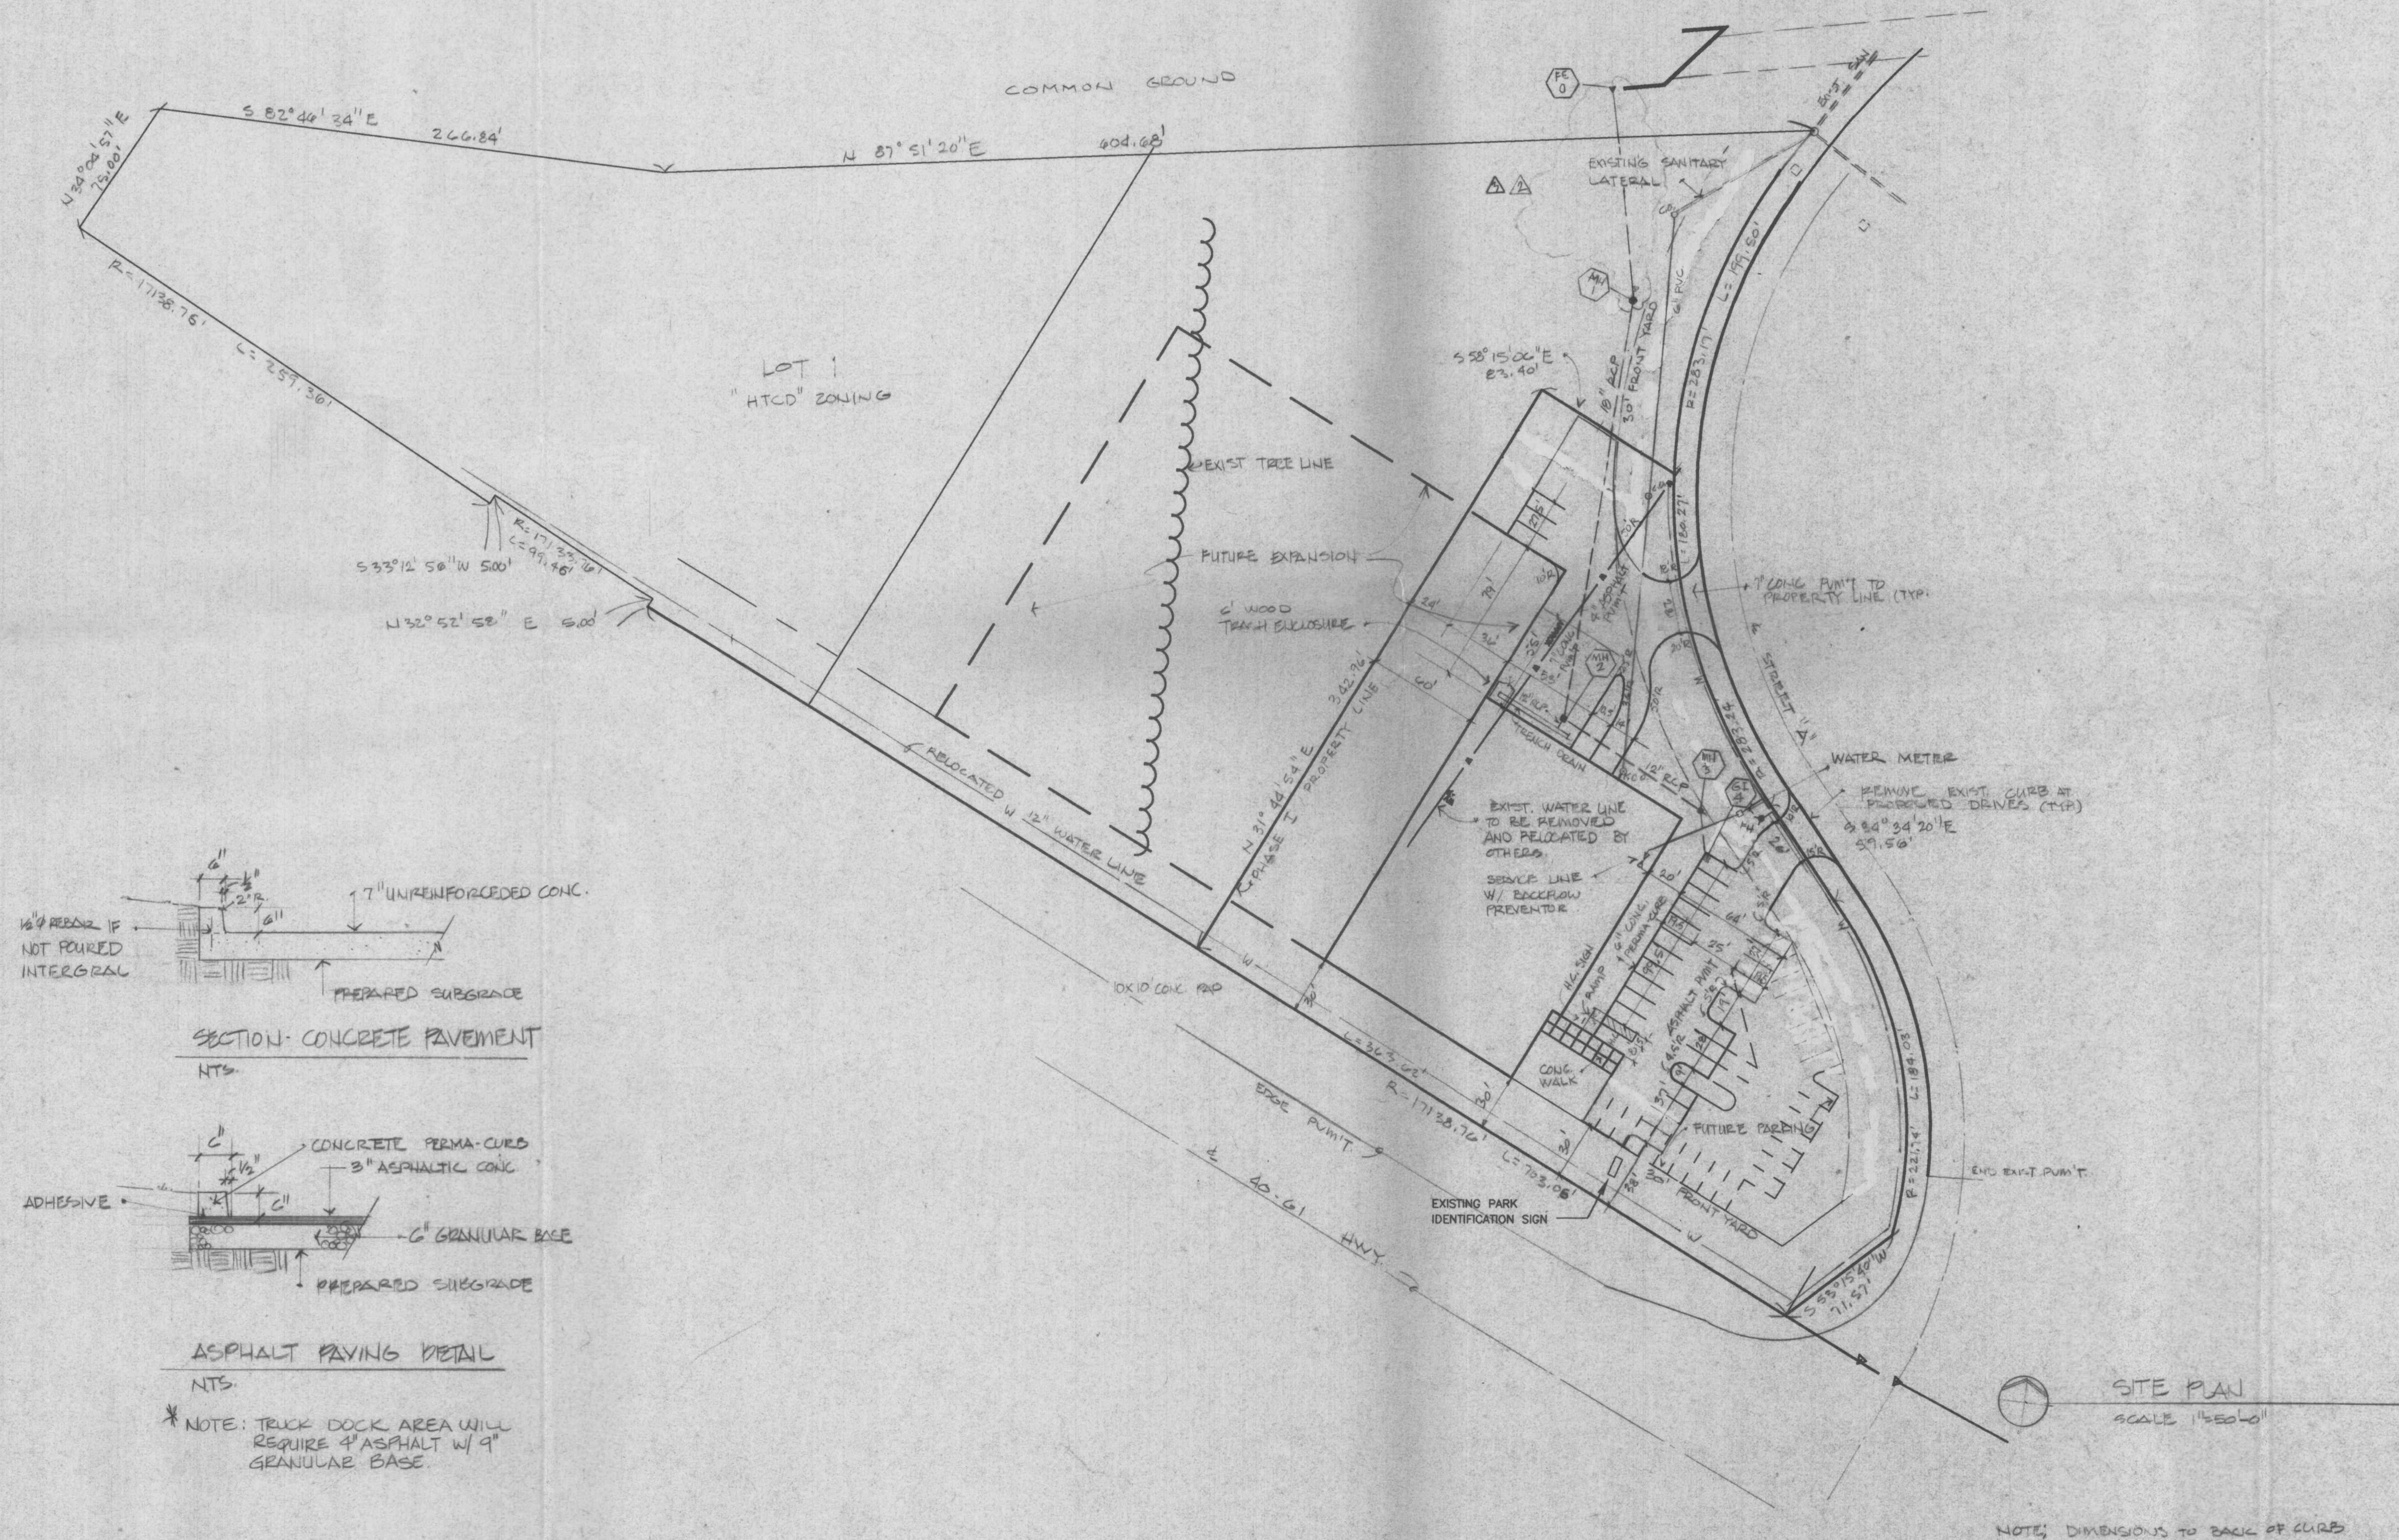

SECTION: CONCRETE PAVEMENT  
NTS

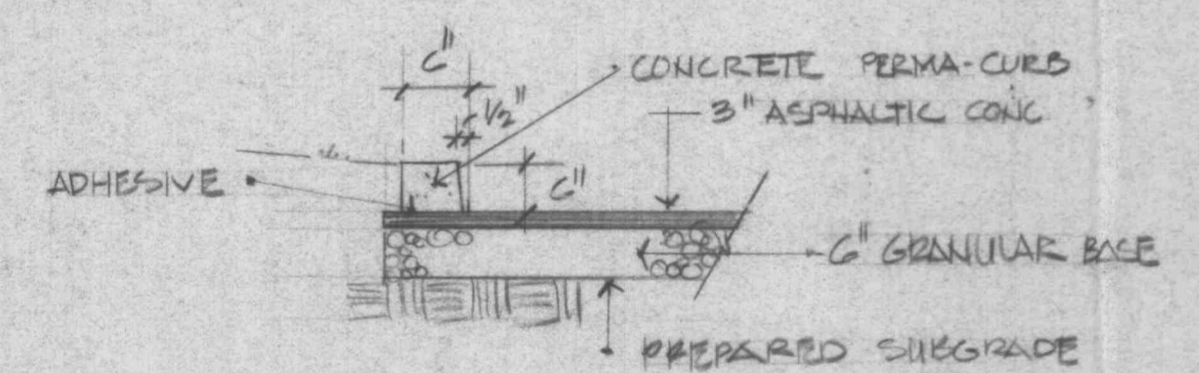

ASPHALT PAVING DETAIL  
NTS

\* NOTE: TRUCK DOCK AREA WILL REQUIRE 4\"/>

SITE PLAN  
SCALE: 1"=50'-0"

NOTE: DIMENSIONS TO BACK OF CURB

**ENGINEERS AUTHENTICATION**  
The responsibility for professional engineering liability on this project is hereby limited to the set of plans authorized by the seal, signature and date hereunder attached. Responsibility is disclaimed for all other engineering plans involved in the project and specifically excludes revisions after this date unless reauthorized.  
PICKETT, RAY & SILVER, INC.



no.	date	description
2	5-11-95	
3	10-17-95	CITY COMMENTS

**LOOMIS BOULTON PICKETT**  
Landscape Architects  
Civil Engineers  
Planners  
Surveyors  
635 Maryville Centre Drive  
St. Louis, Missouri 63141  
(314) 878-9006

sheet title  
SITE PLAN  
sheet no.  
C2  
date: 3-4-95 job no:  
dwg by: OD chk by: