



PARKING	REQUIRED	ACTUAL
CUSTOMER	48	48
CUSTOMER (HC)	2	2
EMPLOYEE	21	21
EMPLOYEE (HC)	3	3
CARRIERS	22	22
RURAL ROUTE CARRIERS	32	32
OFFICIAL	4	4
FIRM MAILERS	2	2

PROPOSED POSTAL FACILITY

26,590 SF (KOP)

FIN FL ELEV. = 554 ±

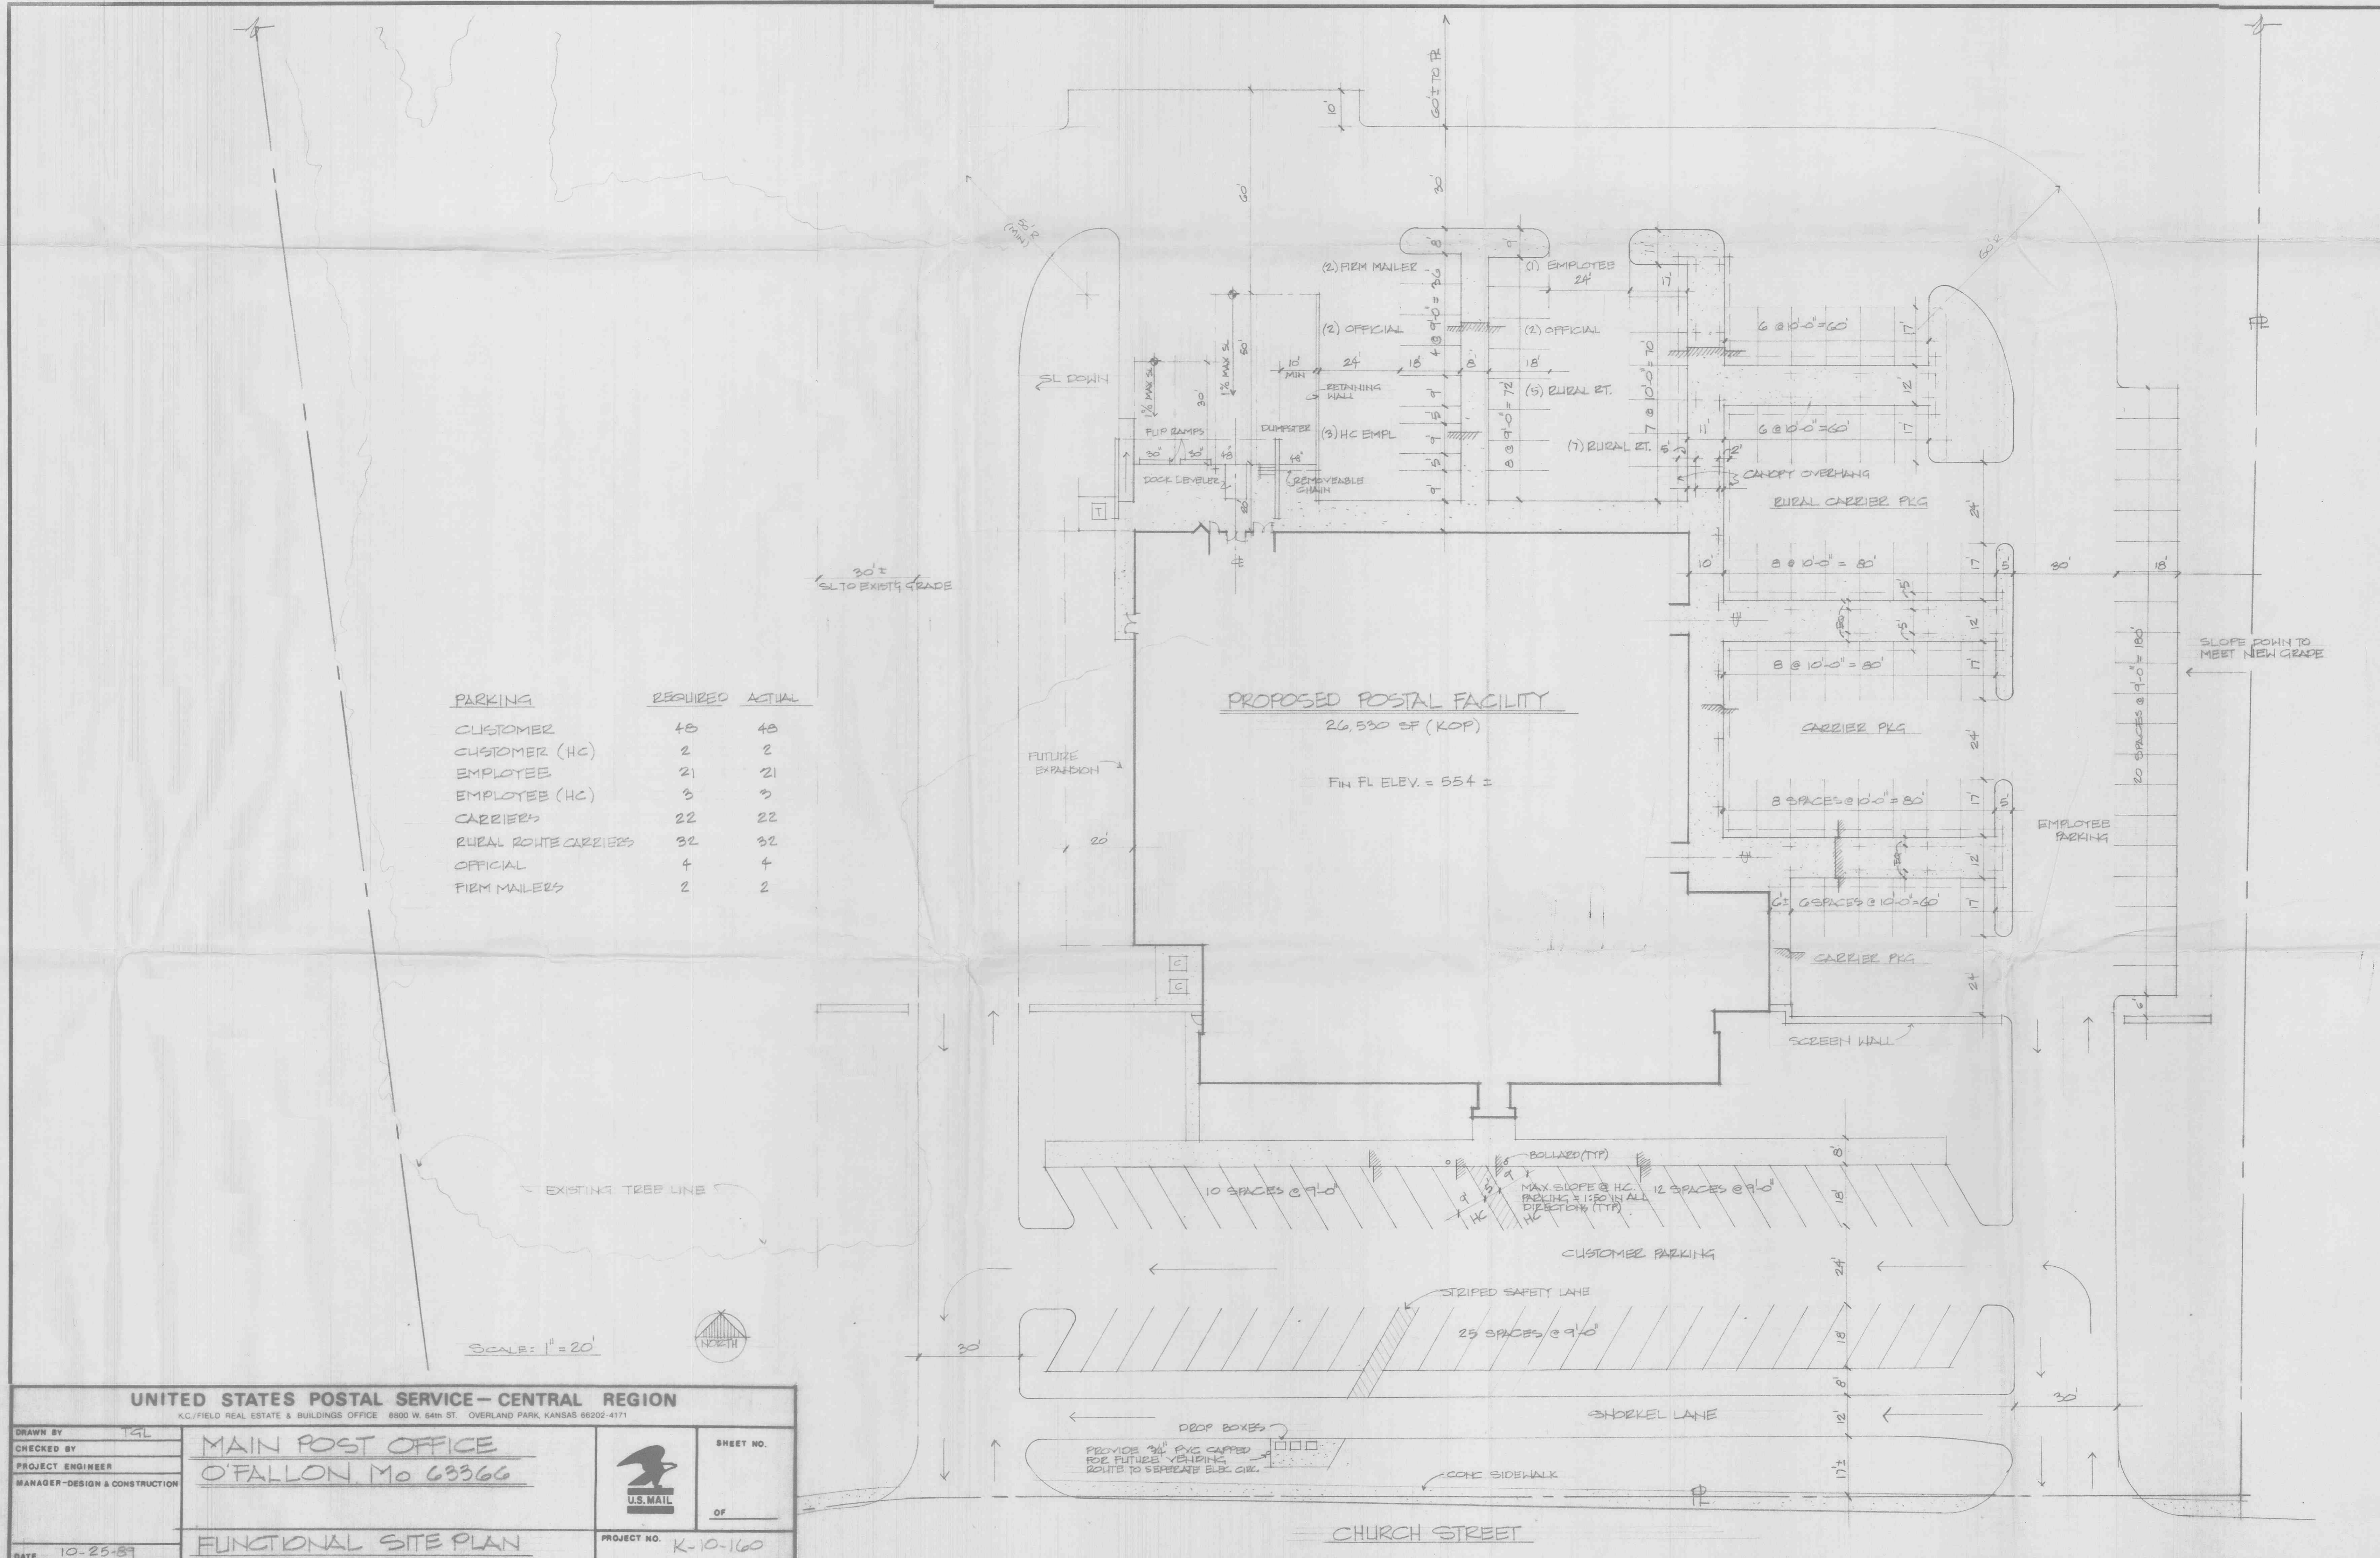

UNITED STATES POSTAL SERVICE - CENTRAL REGION		<small>K.C. FIELD REAL ESTATE & BUILDINGS OFFICE 8800 W. 64th ST. OVERLAND PARK, KANSAS 66202-4171</small>	
DRAWN BY CHECKED BY PROJECT ENGINEER MANAGER-DESIGN & CONSTRUCTION	TGL MAIN POST OFFICE O'FALLON Mo 63366	 SHEET NO. OF	PROJECT NO. K-10-160
DATE 10-25-89	FUNCTIONAL SITE PLAN		U.S. GOVERNMENT PRINTING OFFICE