



KEY PLAN

Issuances

No.	Description	Date
02	PRELIM P&Z	04/28/17
03	P&Z RESUBMIT	05/17/17
04	100% DD SET	06/09/17
05	50% CD SET	07/14/17
06	90% CD SET	08/01/17
07	PERMIT SET	08/18/17
08	PERMIT SET	09/22/17
	FIRE DEPT.	
09	PERMIT SET	10/04/17
	REVISIONS	

Revisions

No.	Description	Date

SWT No. 20150.04


Drawn CS, SM, SR, ZS Reviewed KDR

Sheet Title


DETAILS

Number


L-502

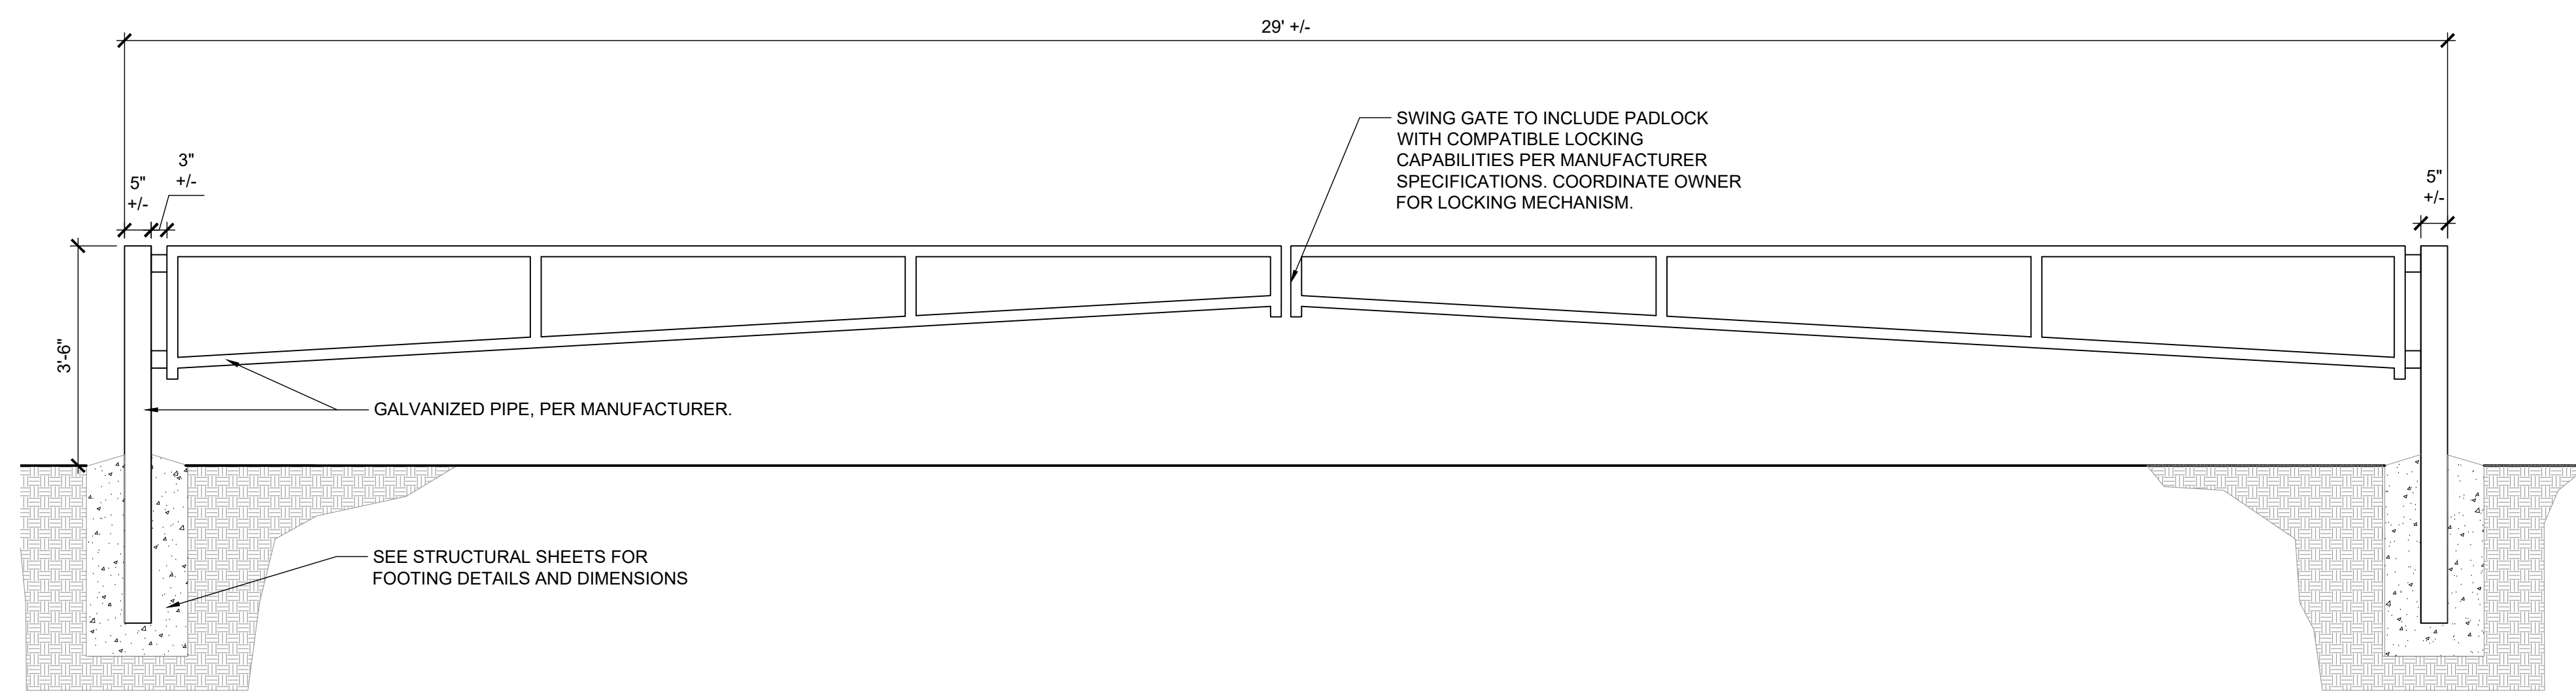


F MANUAL SWING GATE AT PARK ENTRY
SCALE: 1" = 2'-0"

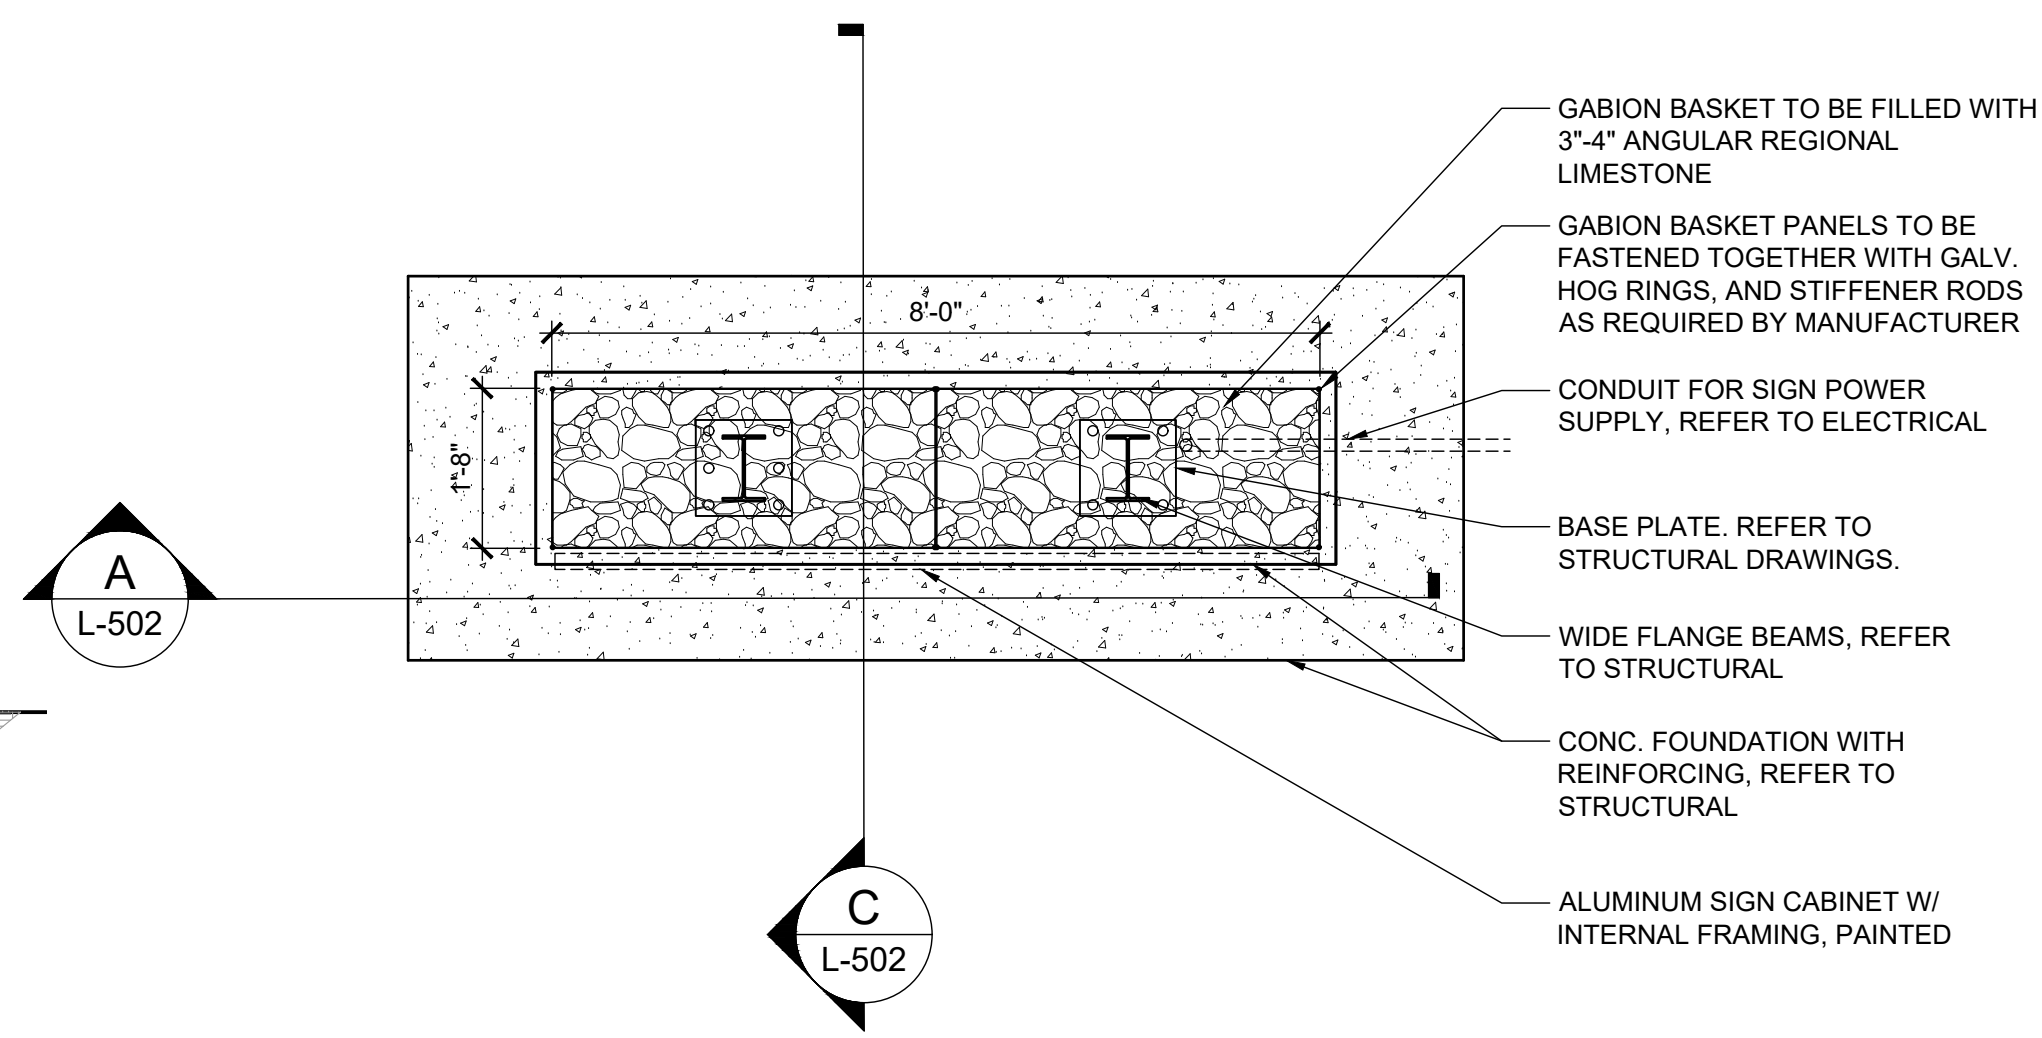


B GABION ENTRY SIGN WALL 'A' - PLAN DETAIL
SCALE: 1/2" = 1'-0"

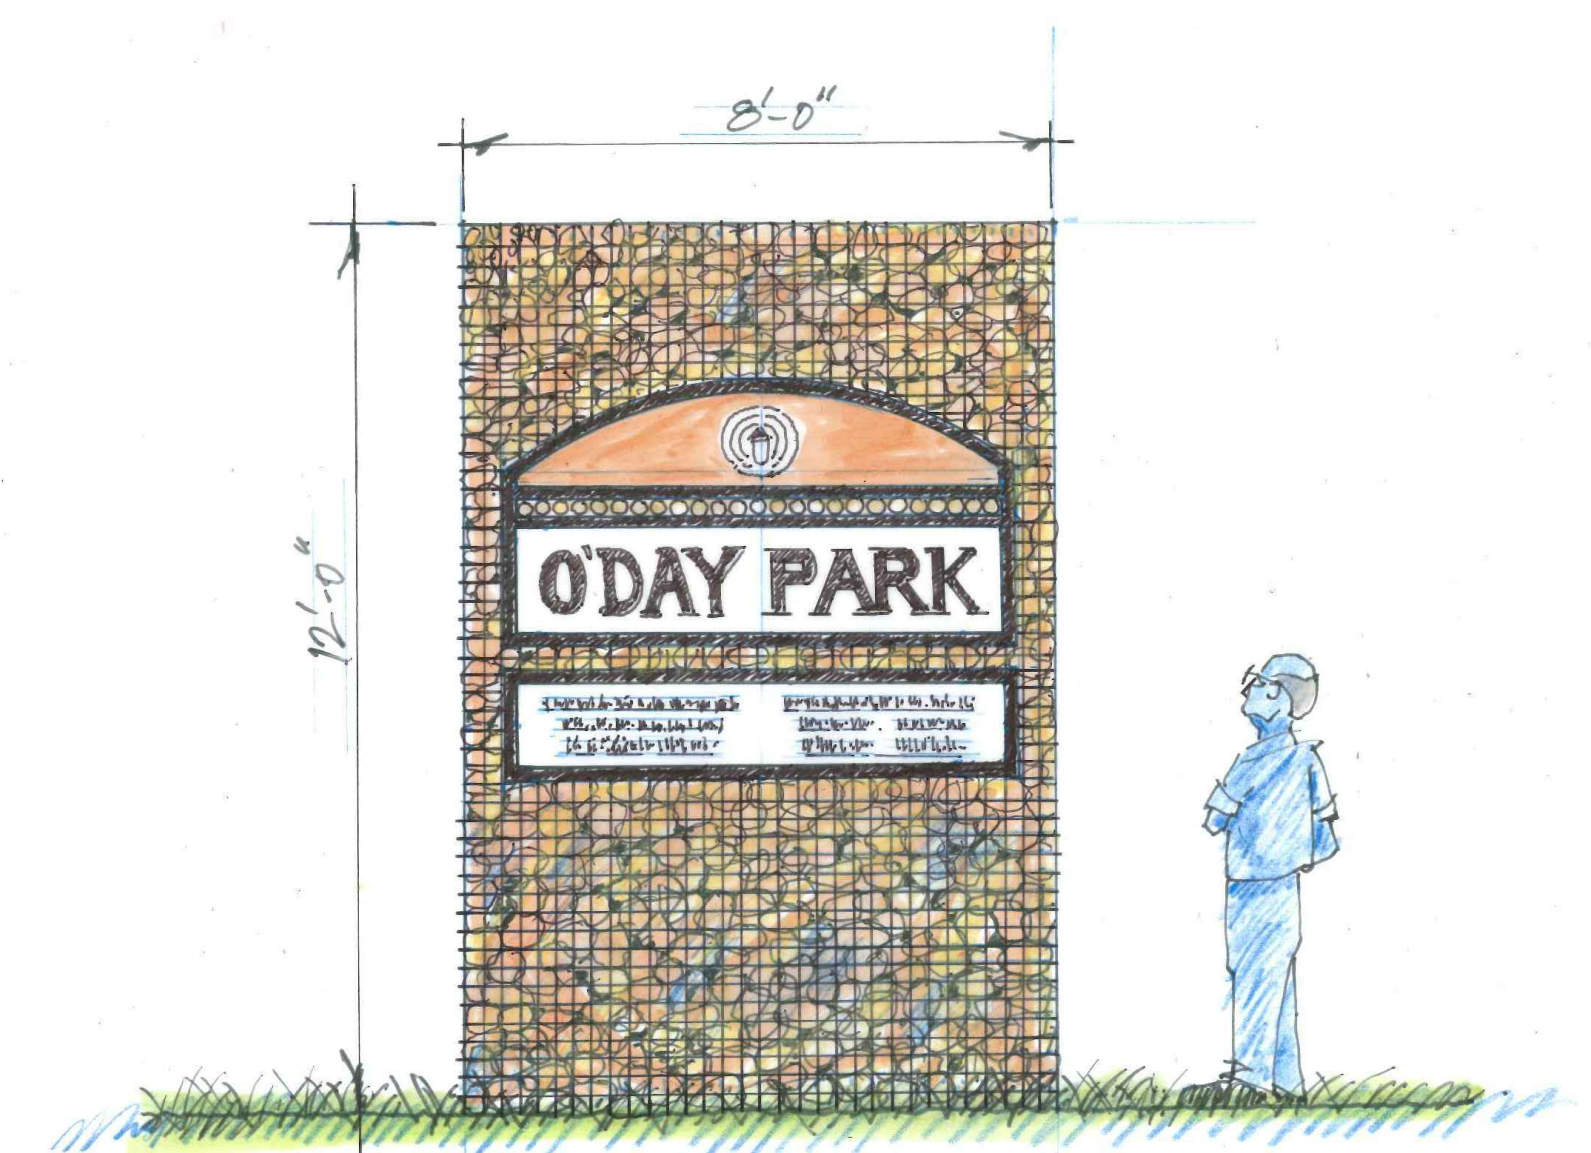


E GABION ENTRY SIGN WALL - FRONT ELEVATION RENDERING
SCALE: NTS

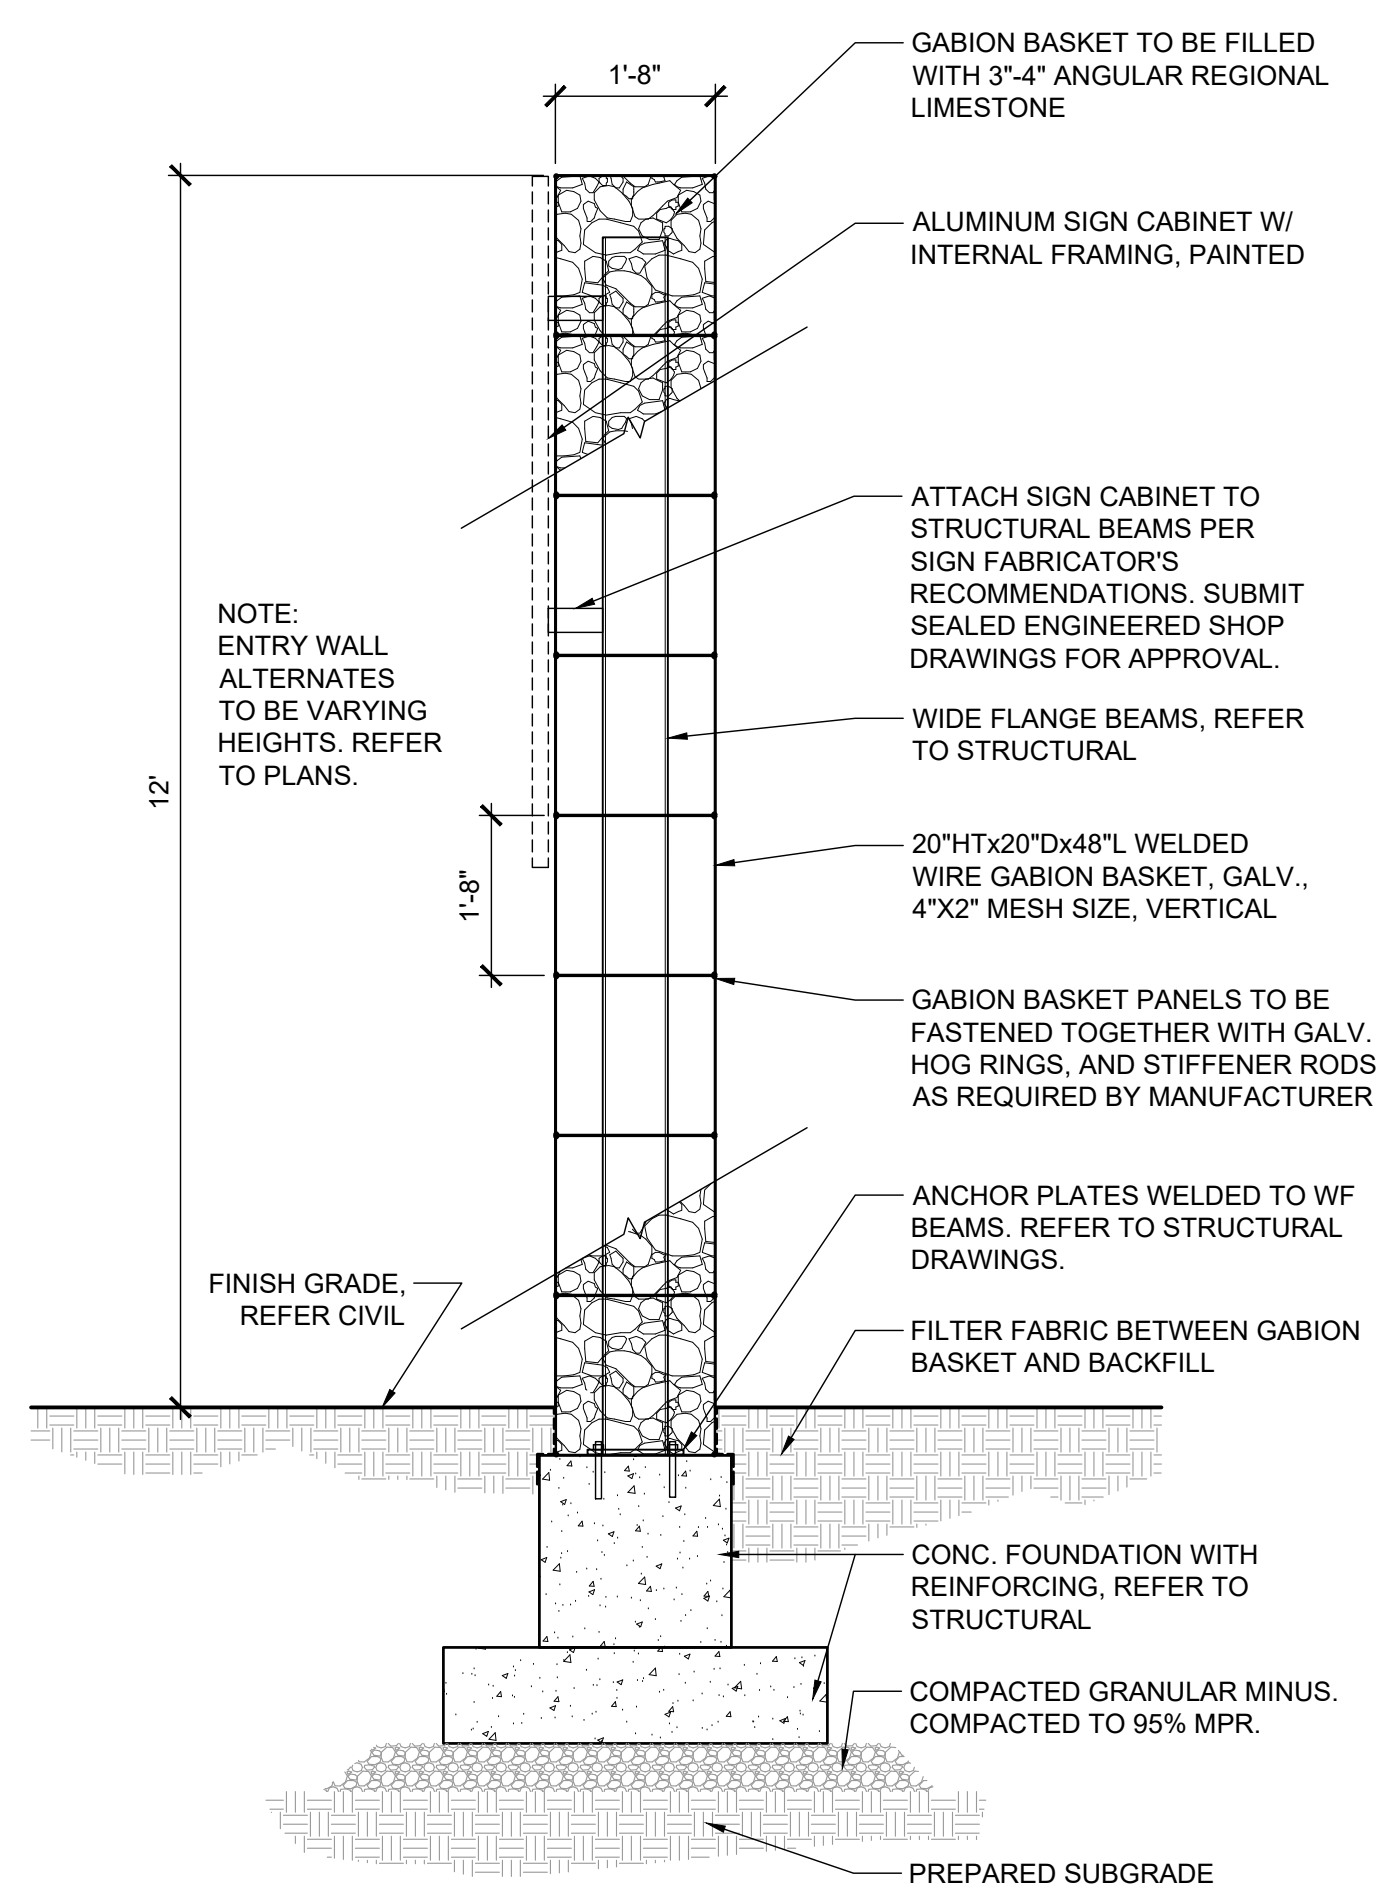

C GABION ENTRY SIGN WALL 'A' - SECTION
SCALE: 1/2" = 1'-0"

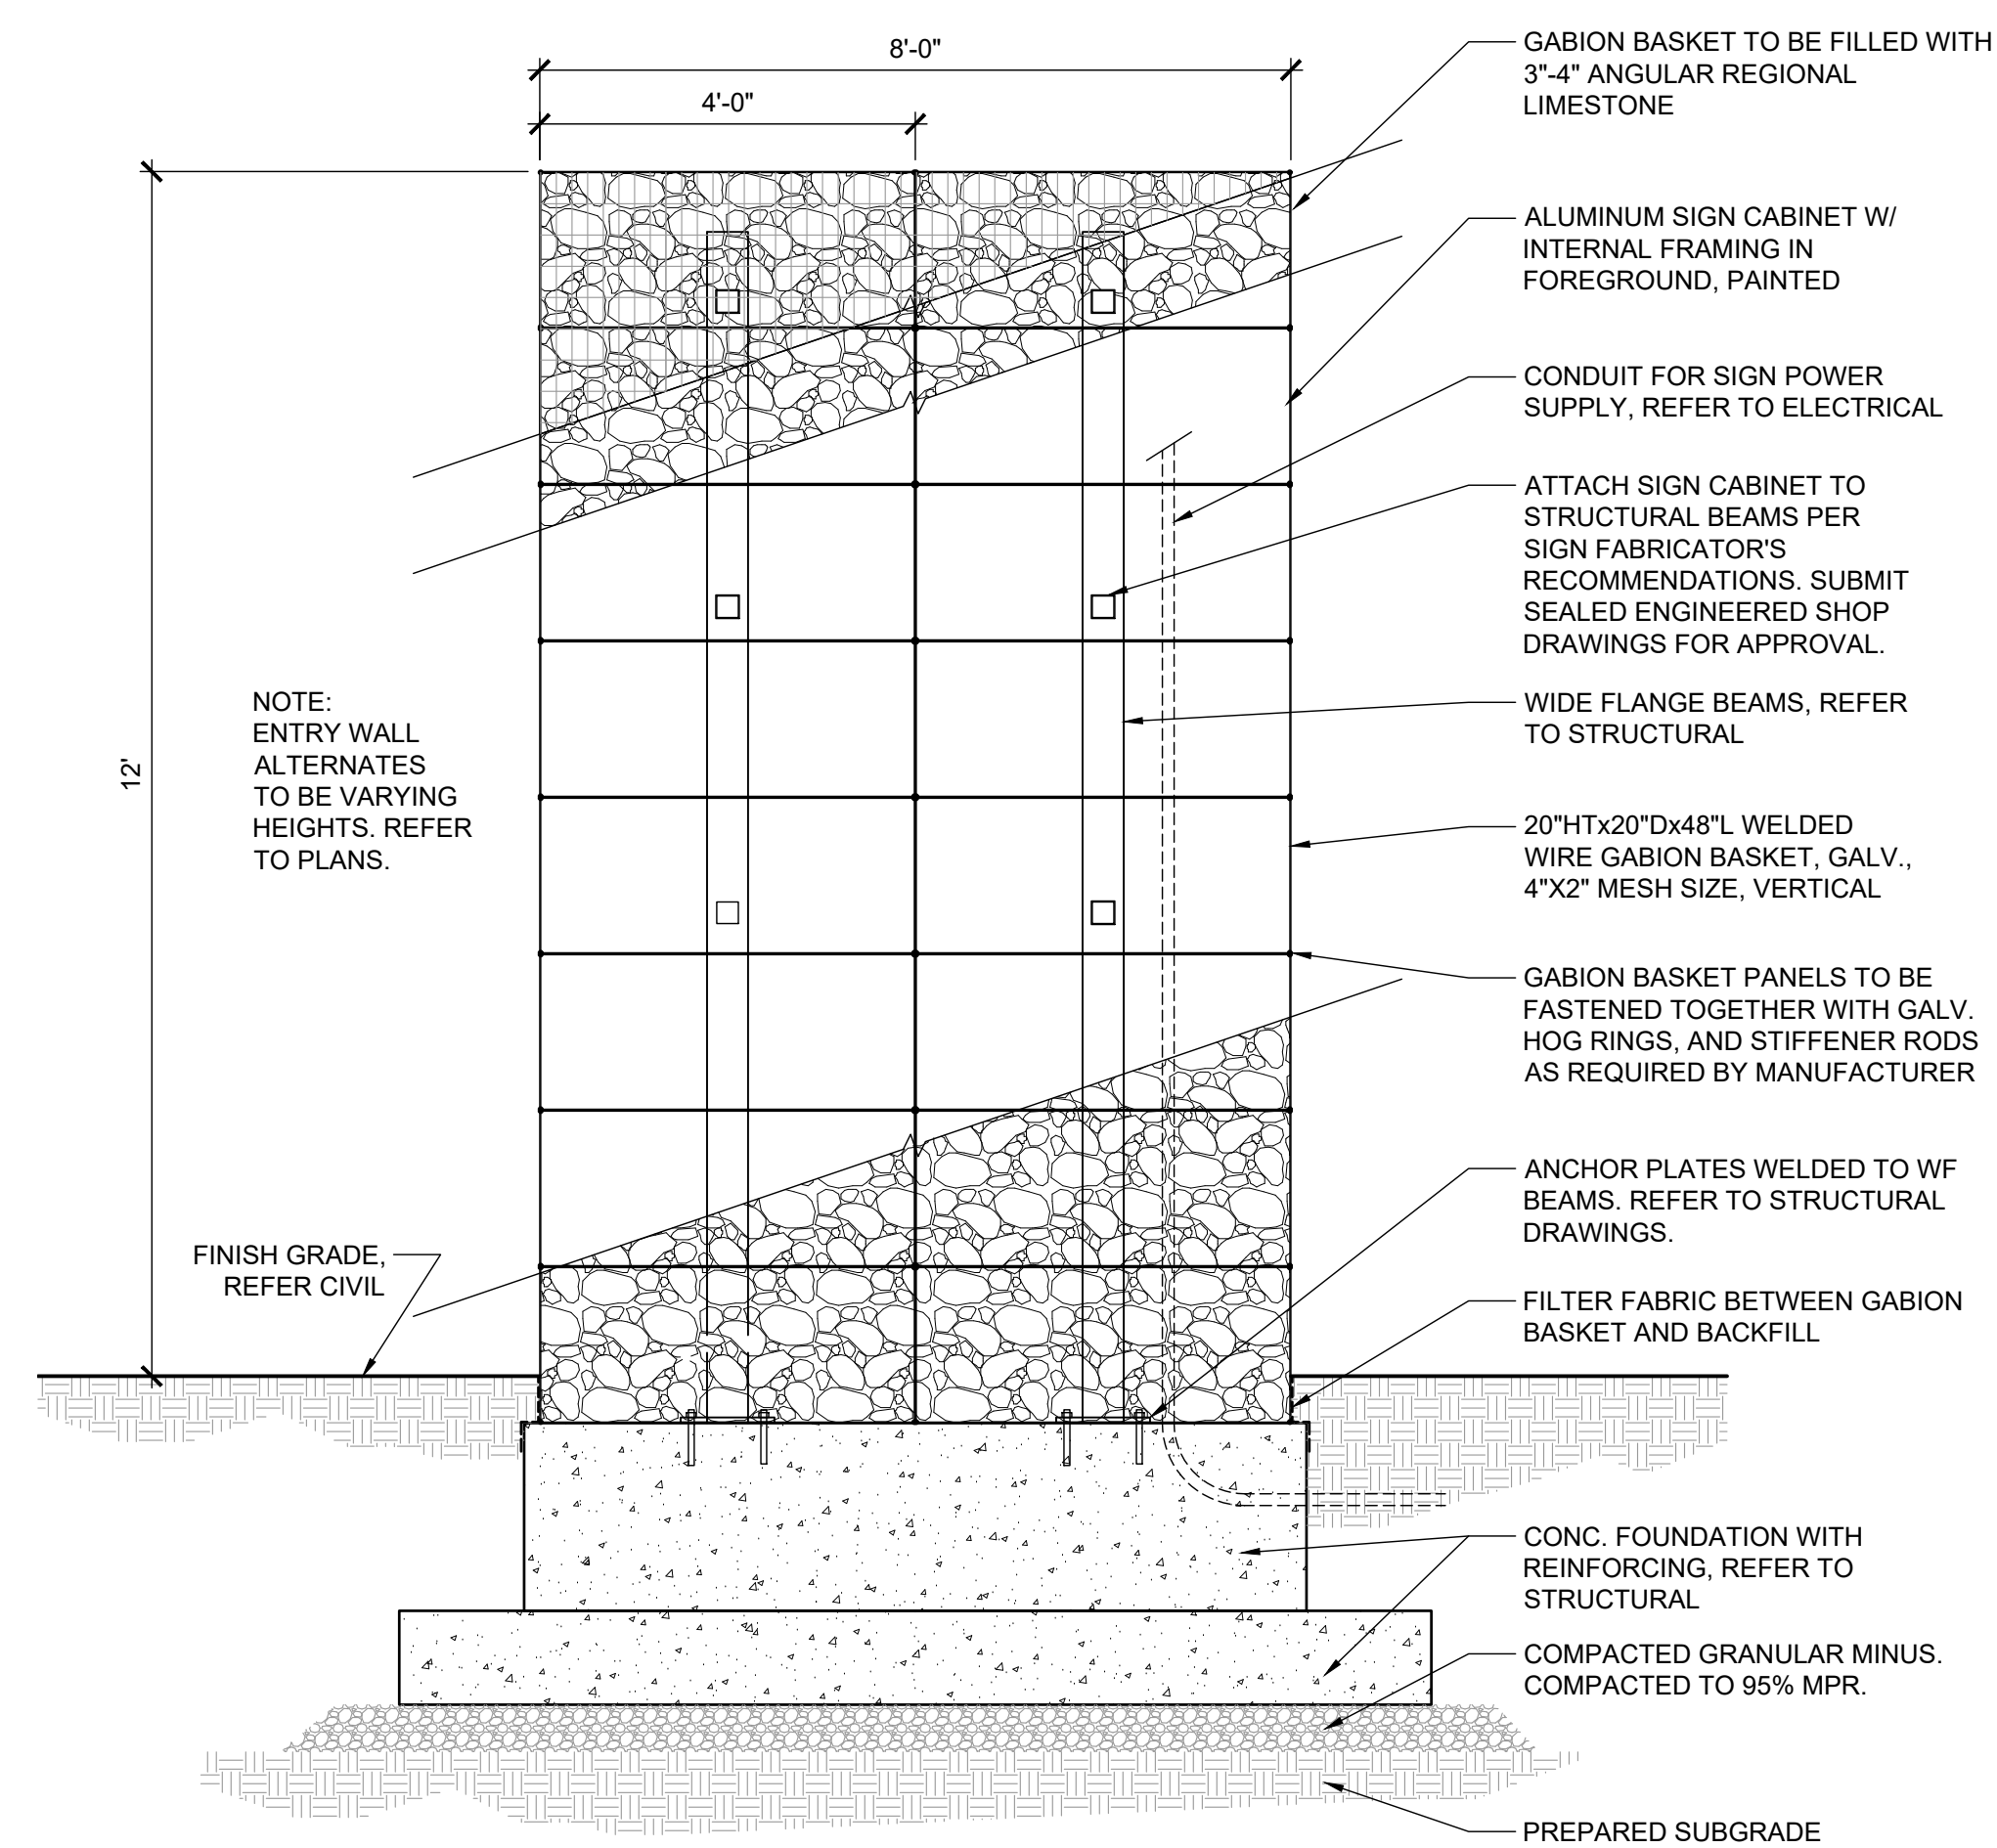

A GABION ENTRY SIGN WALL 'A' - SECTION
SCALE: 1/2" = 1'-0"

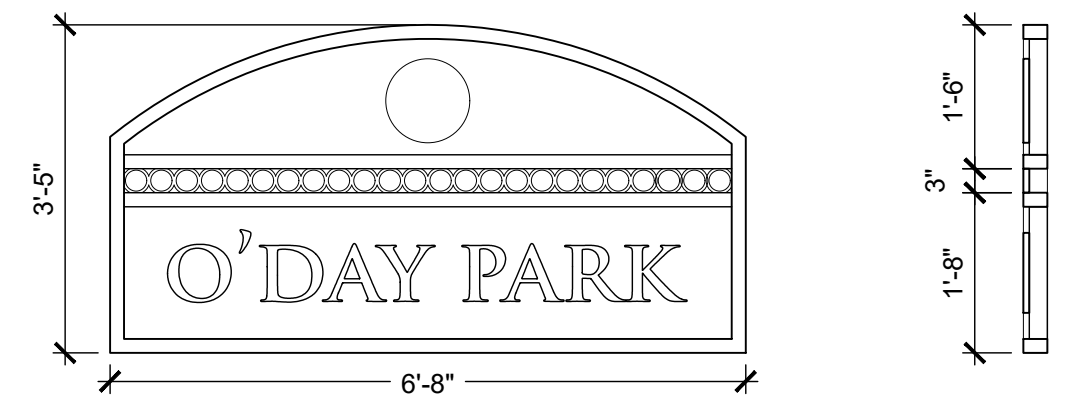

D GABION ENTRY SIGN WALL 'A' - SIGN PANEL DETAILS
SCALE: 1" = 2'-0"

Call Before you DIG
TOLL FREE
1-800-344-7483
MISSOURI ONE-CALL SYSTEM INC.
MODOT (314) 340-4100

NOTIFY LANDSCAPE ARCHITECT IMMEDIATELY IN EVENTS OF DISCREPANCIES, OMISSIONS, AND/OR CONFLICTS IN THE DRAWINGS OR SPECIFICATIONS. THE CONTRACTOR IS NOT AUTHORIZED TO SCALE THE DRAWINGS. ALL QUESTIONS IN REFERENCE TO CONTRACT DOCUMENTS SHALL BE IMMEDIATELY DIRECTED TO THE LANDSCAPE ARCHITECT.

October 4, 2017 - PERMIT SET