

GRAPHIC SCALE





( IN FEET )  
1 inch = 50 ft.

NOTES: PERMANENT INTERSECTION DESIGN AT ROUTE N TO BE SUBMITTED UNDER SEPERATE PLAN SET.

CENTER LINE CURVE TABLE					
CURVE	LENGTH	RADIUS	DELTA ANGLE	PC	PT
C3	79.10'	375.00'	120°0'	26+42.14	27+41.28
C4	106.20'	375.00'	160°0'	27+41.28	28+47.44

\*SEE SHEET 2.0 FOR SIGN REFERENCE

SEE SHEET C3.0  
MATCH LINE STA. 14+50.00

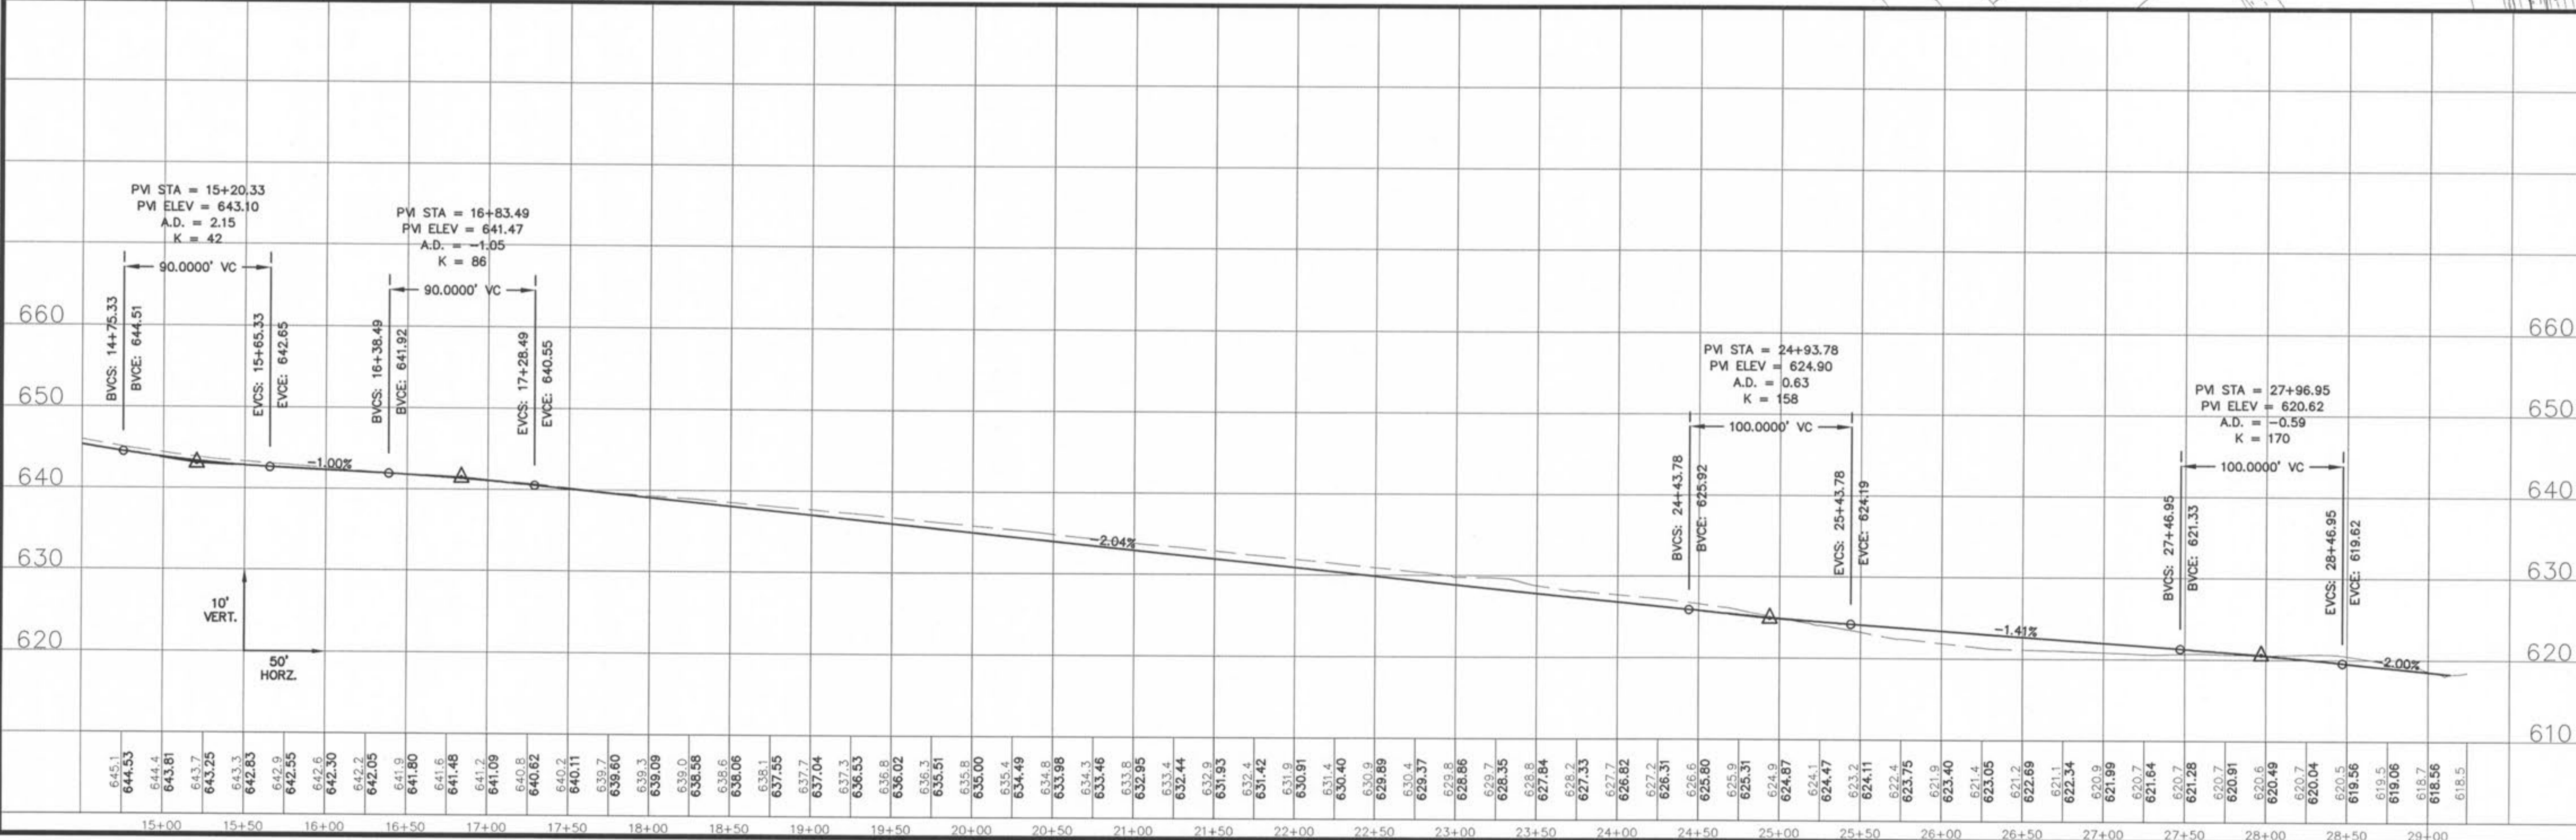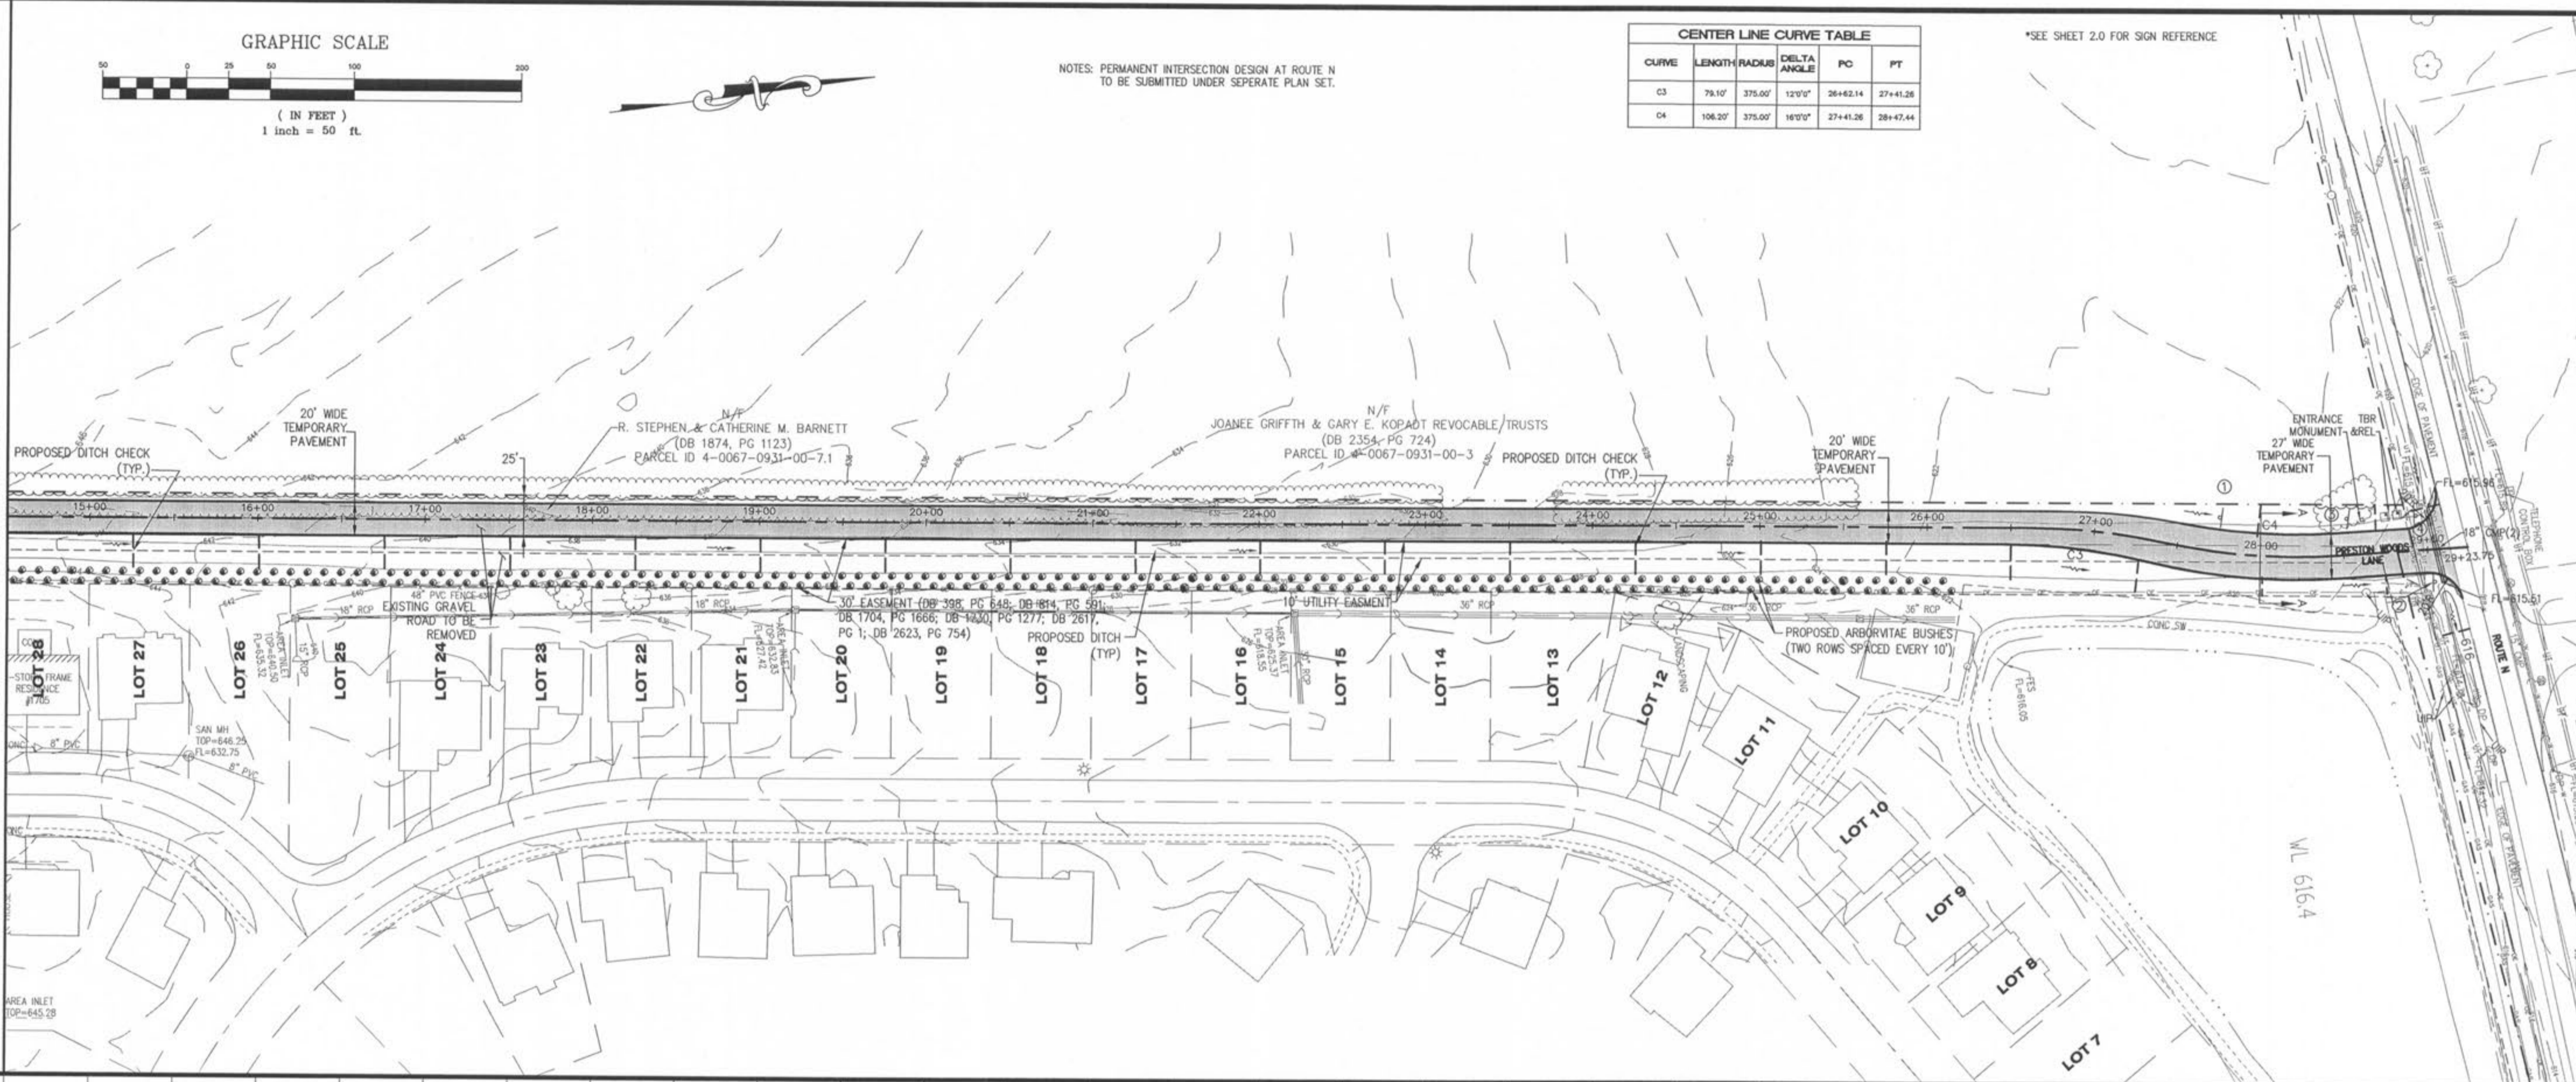

REVISIONS

DATE	BY	DESCRIPTION
9/5/06	JFH	CITY OF FALCON COMMENTS
9/18/06	JFH	CITY OF FALCON COMMENTS
11/16/06	JFH	CITY OF FALCON COMMENTS

DEVELOPER/OWNER:  
**THE JONES COMPANY HOMES, L.L.C.**  
16640 CHESTERFIELD GROVE, SUITE 160  
CHESTERFIELD, MO 63005  
PHONE: (636) 537-7192



**PRESTON WOODS LANE**  
IMPROVEMENT PLANS  
PLAN AND PROFILE

O'FALLON, MO. 63366

planning • engineering • surveying • landscape architecture  
**Cole and Associates Incorporated**  
10777 sunset office dr. suite 10  
saint louis, missouri 63127  
p: 314 984 9887 f: 314 984 0587

DESIGNED BY: JW  
DRAWN BY: KK  
CHECKED BY: JFH  
DATE: 11/20/06  
Job Number: **05-340**  
Sheet Number: **C3.2**

USER: c:\p01\1161\_c3.2  
DRAWING: S:\1085\10852005\05-340\1085\_05-340\1085\_05-340.dwg  
PRESTON WOODS LANE, 11-15-06, Current\0\_URBAN\_C3.0\_PLAN\_AND\_PROFILE.dwg