
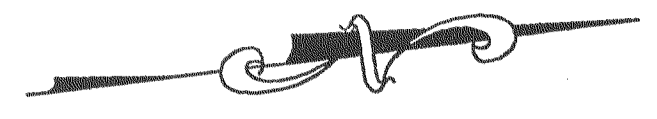
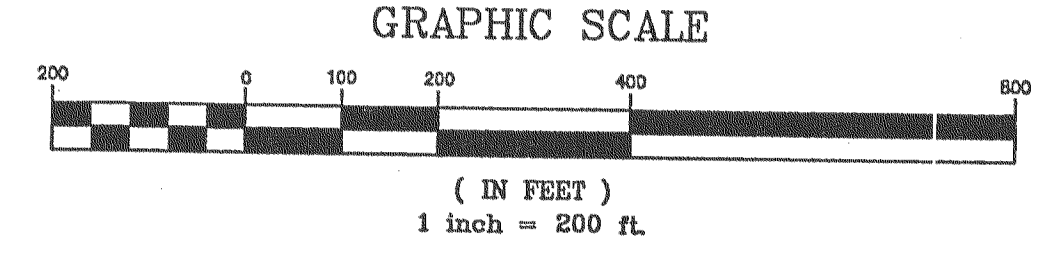


USER: Mchugh_TIS_C4.0
 DATE: 6/2/06 11:28am
 DRAWING: S:\JOBS\Jobs2005\05-340\JDS_05-340.dwg\PHASE\IMPROVEMENT PLANS\05-340\JDS_05-340.dwg\IMPROVEMENT PLANS\05-340.dwg\IMPROVEMENT PLANS\05-340.dwg

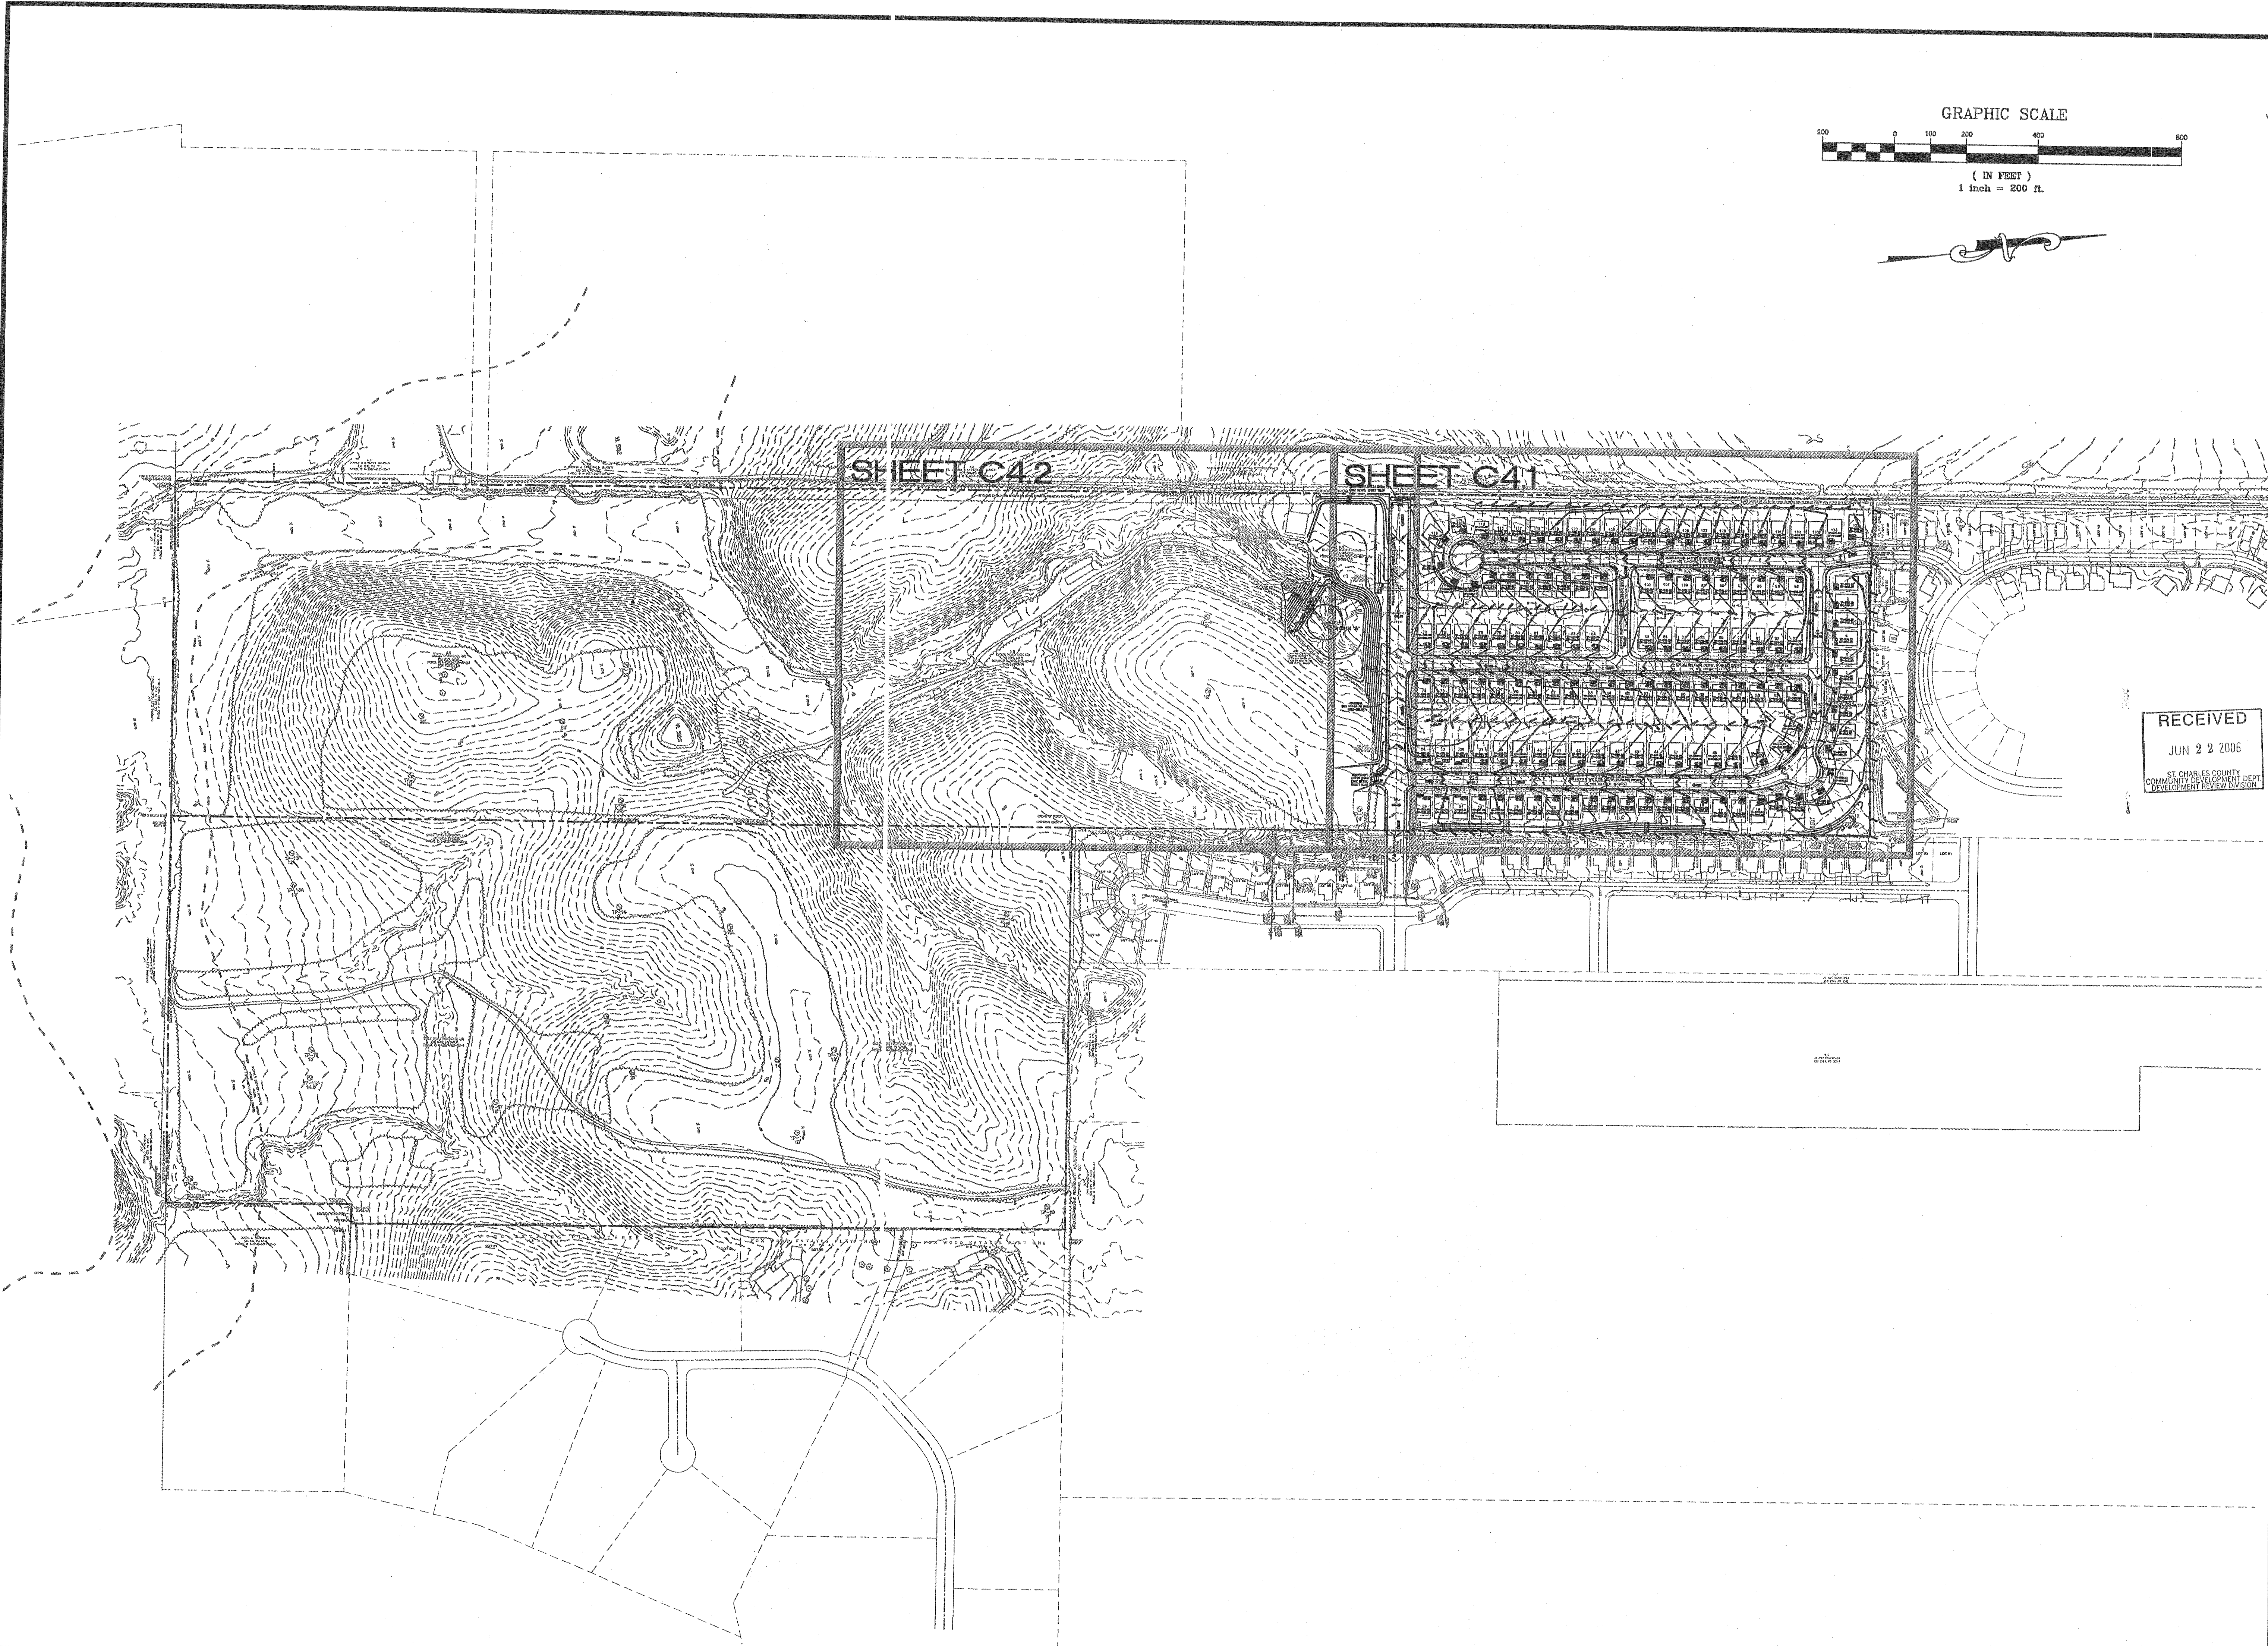


RECEIVED
 JUN 2 2 2006
 ST. CHARLES COUNTY
 COMMUNITY DEVELOPMENT DEPT.
 DEVELOPMENT REVIEW DIVISION

| DATE | DESCRIPTION |
|---------|----------------------------------|
| 4/28/06 | OWNER/COUNTY COMMENTS |
| 5/19/06 | ST. CHARLES CO. REVIEW COMMENTS |
| 5/19/06 | DUCHEFF CREEK SAN DIST. COMMENTS |
| 5/19/06 | PLANS #2 REVIEW COMMENTS |
| 5/23/06 | COUNTY COMMENTS |

DEVELOPER/OWNER:
THE JONES COMPANY HOMES, L.L.C.
 16640 CHESTERFIELD GROVE, SUITE 760
 CHESTERFIELD, MO 63005
 PHONE: (636) 537-7192

THE PROFESSIONAL WHOSE SIGNATURE AND PERSONAL SEAL APPEAR HEREON ASSUMES RESPONSIBILITY ONLY FOR WHAT APPEARS ON THIS PAGE, AND DISCLAIMS ANY LIABILITY FOR ANY ERRORS, OMISSIONS, OR INADEQUACIES IN ANY SPECIFICATIONS, ESTIMATES, REPORTS, OR OTHER DOCUMENTS OR INSTRUMENTS NOT PREPARED BY THE UNDERSIGNED PROFESSIONAL RELATING TO OR INTRODUCED TO BE USED FOR ANY PART OF THE PROJECT FOR WHICH THIS PAGE REFERS.

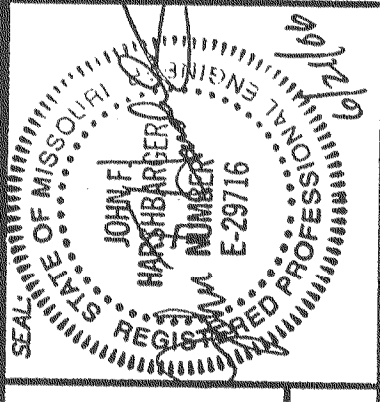

PRESTON WOODS - PHASE I
 IMPROVEMENT PLANS
 RHODES LANE
 ST. CHARLES, MO. 63366
GRADING PLAN INDEX

planning • engineering • surveying • landscape architecture
Cole
and ASSOCIATES
 INCORPORATED
 10777 sunset office dr, suite 10
 saint louis, missouri 63127
 p: 314 984 9887 f: 314 984 0587

DESIGNED BY
JKW
 DRAWN BY
BJ
 CHECKED BY
JFH
 DATE
2/2/06
 Job Number
05-340
 Sheet Number
C4.0