




1 DIVERSION DITCH DETAIL
SCALE: N.T.S. REF. DWG.

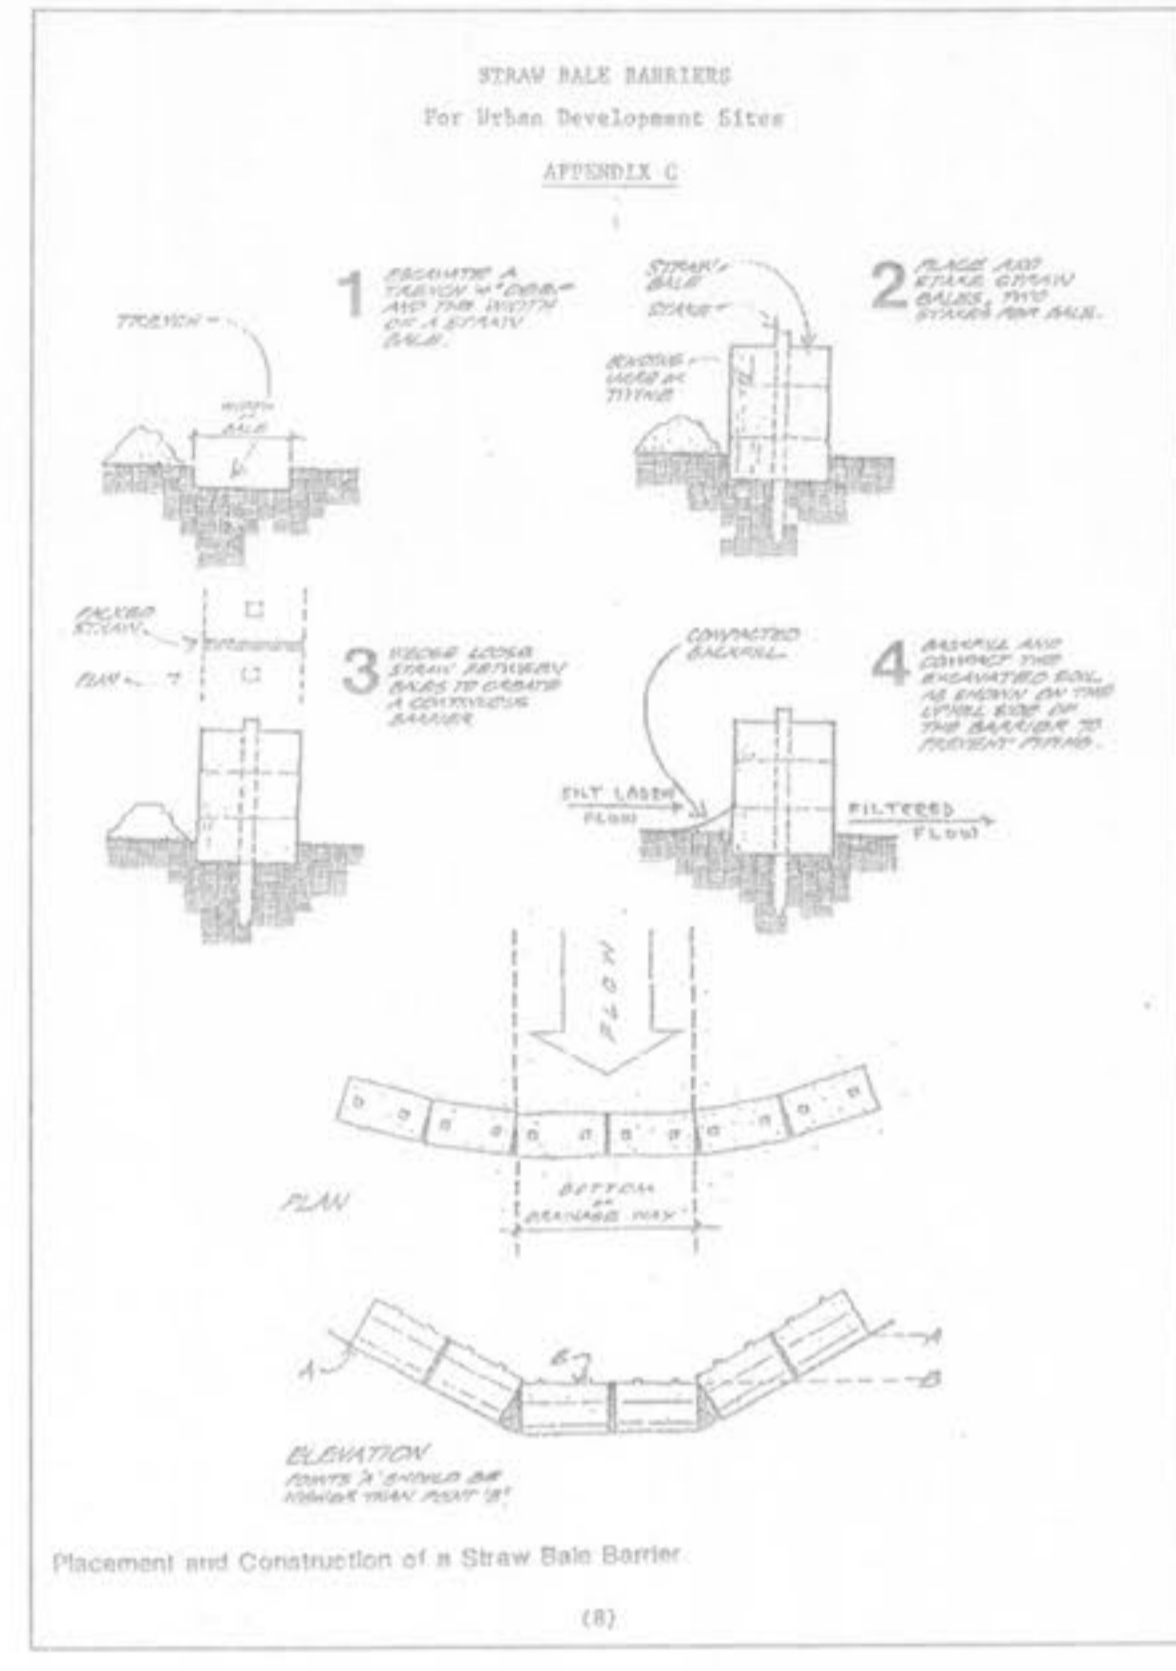

2 DITCH CHECK DETAIL
SCALE: N.T.S. REF. DWG.

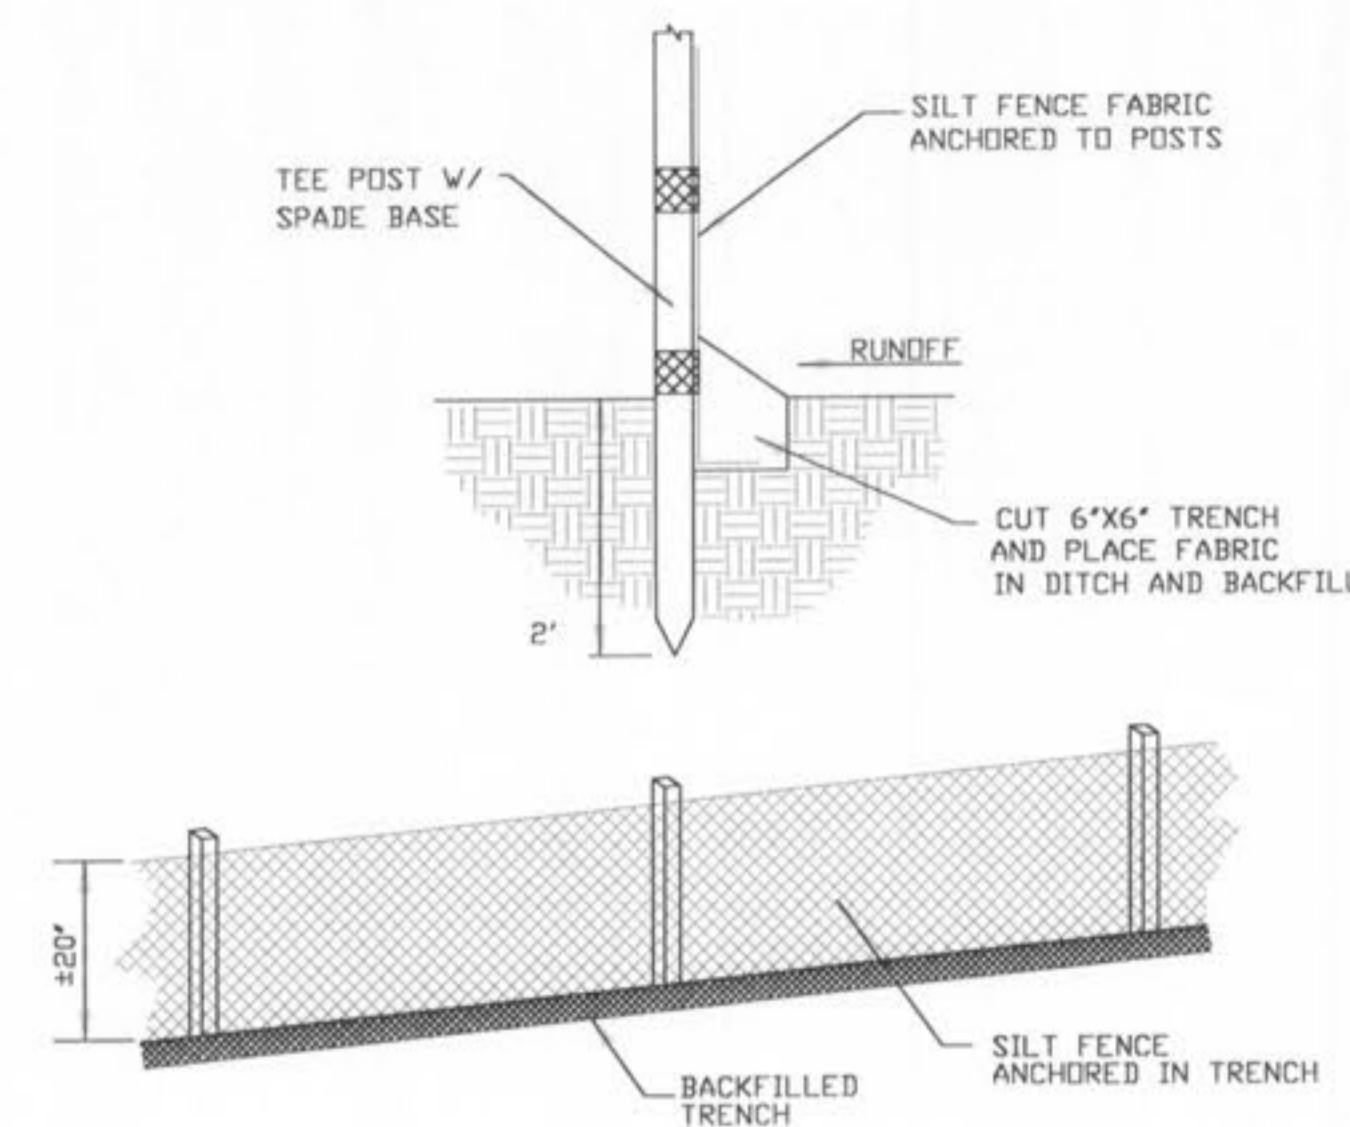


3 SILT FENCE DETAIL
SCALE: N.T.S. REF. DWG.

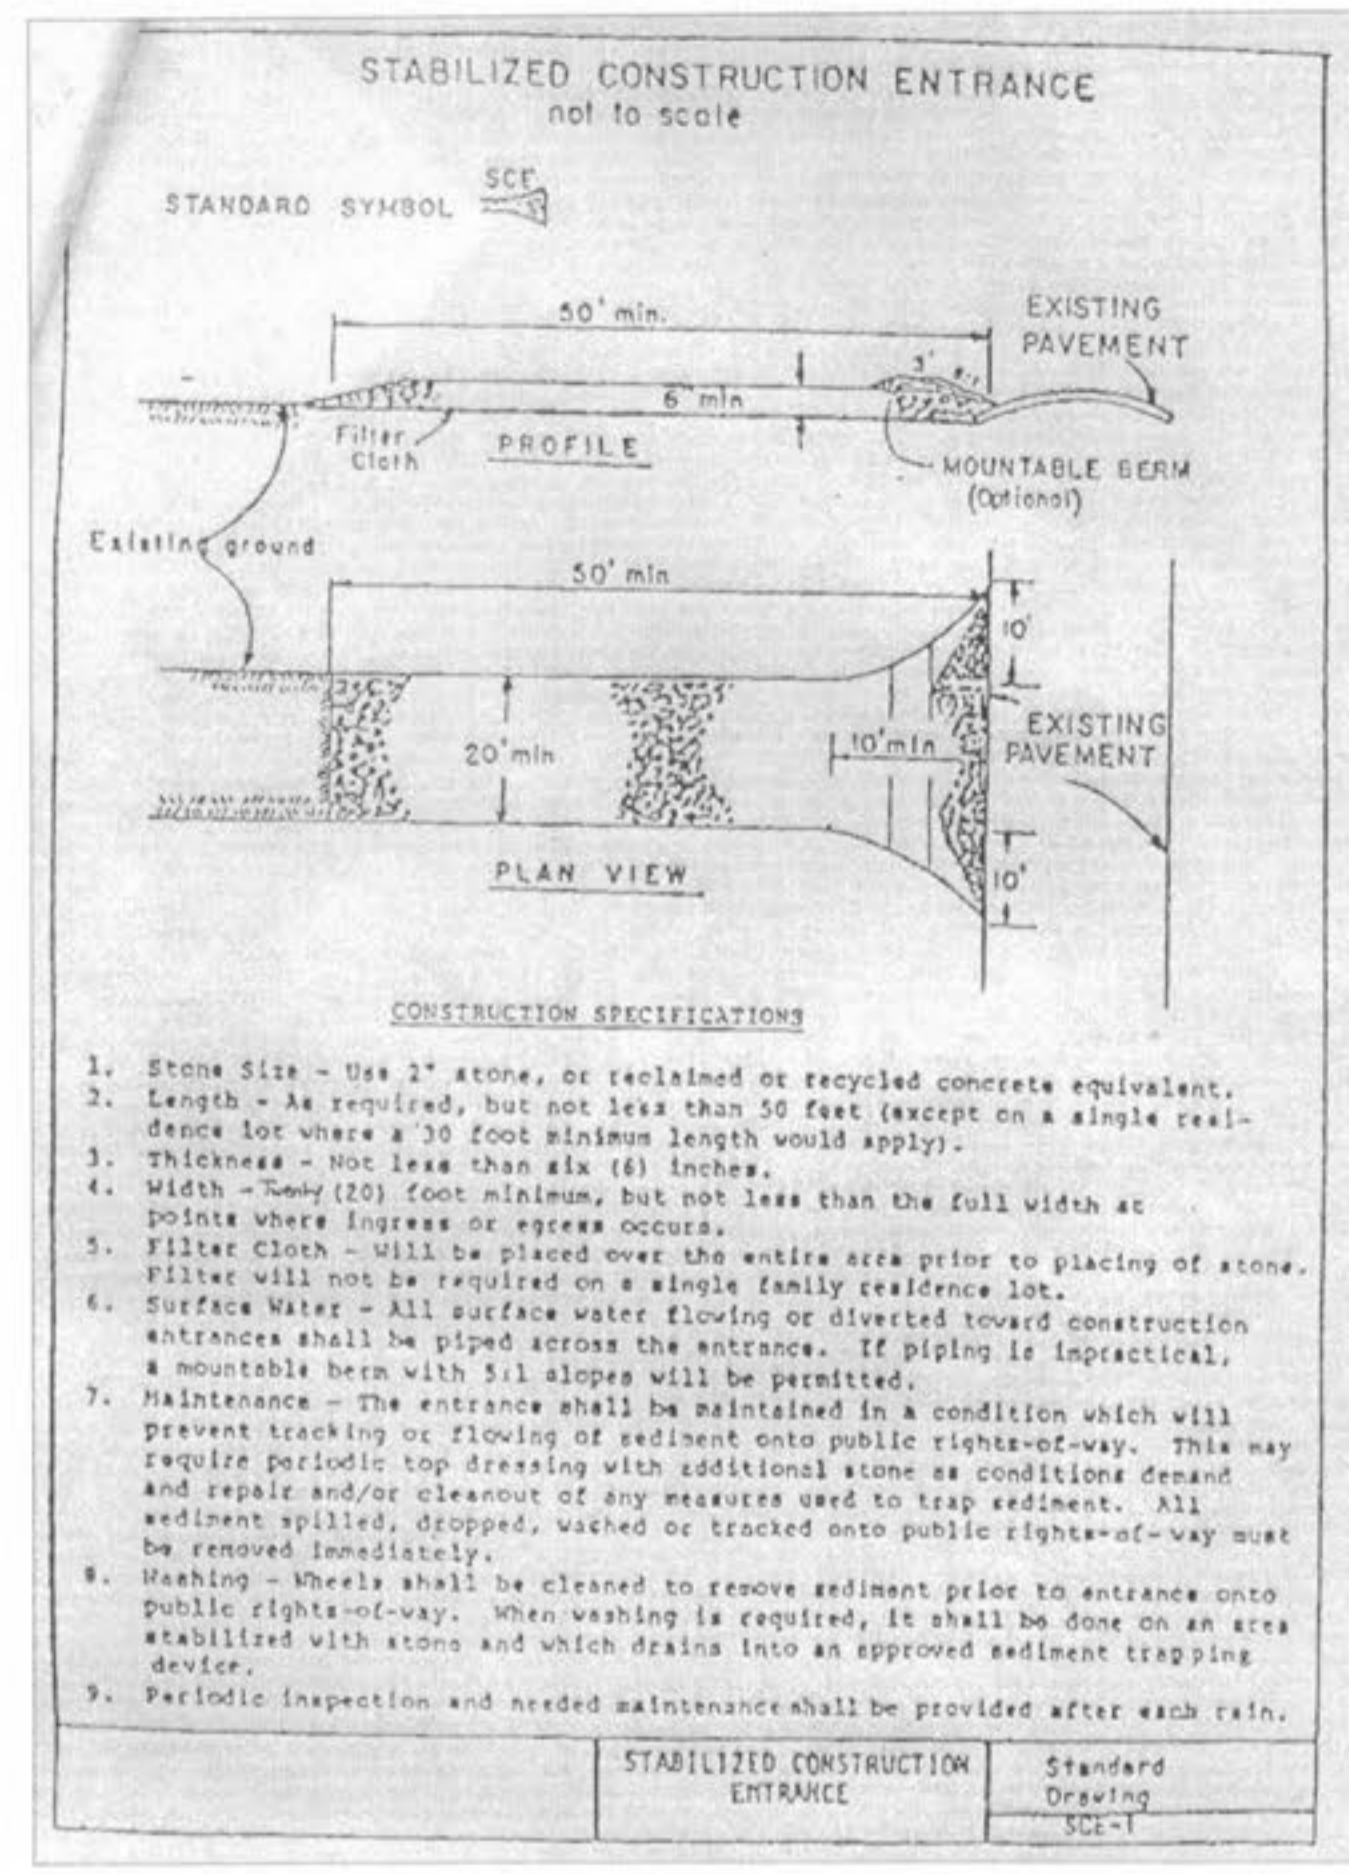


IF WATER IS NOT AVAILABLE, A WATER TRUCK WILL BE PROVIDED.


4 STABILIZED CONSTRUCTION ENTRANCE
SCALE: N.T.S. REF. DWG.

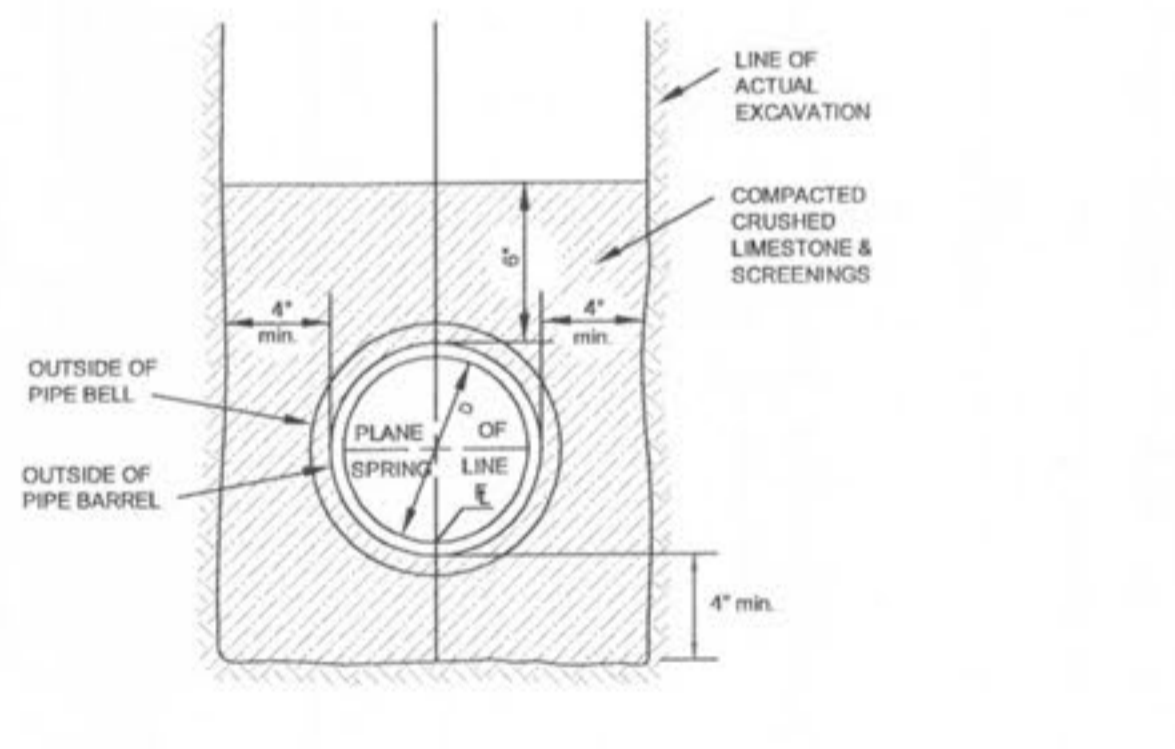


5 PIPE BEDDING DETAIL (FOR ALL EXCEPT RCP)
SCALE: N.T.S. REF. DWG.

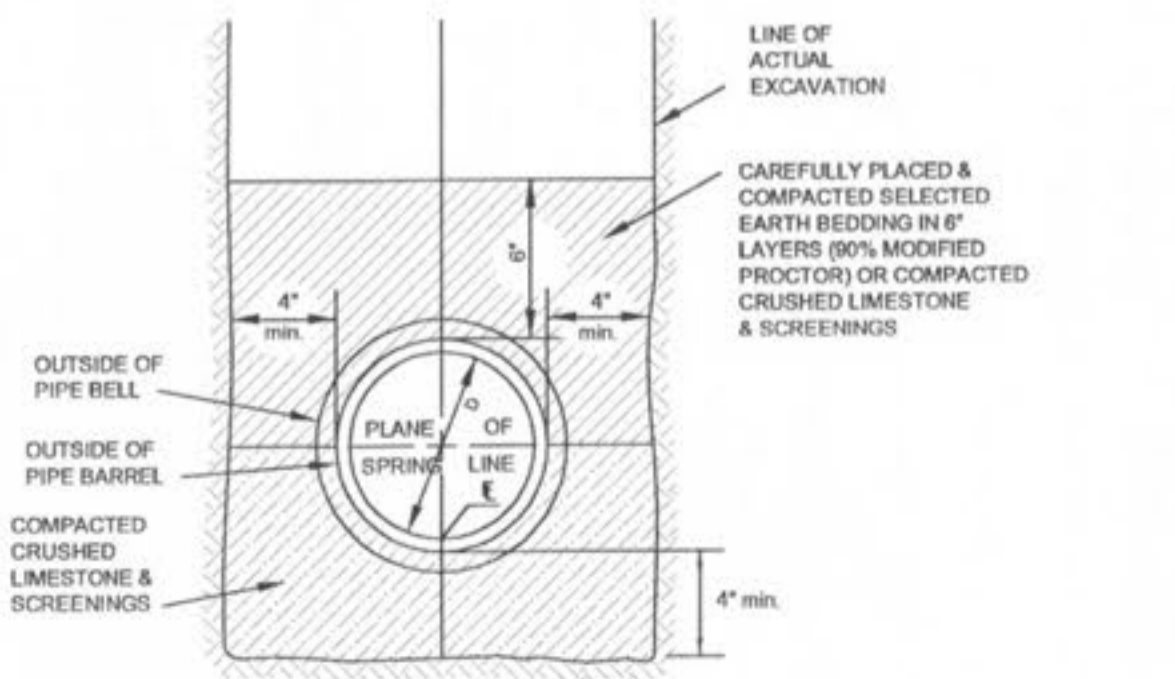

6 PIPE BEDDING DETAIL (FOR RCP)
SCALE: N.T.S. REF. DWG.

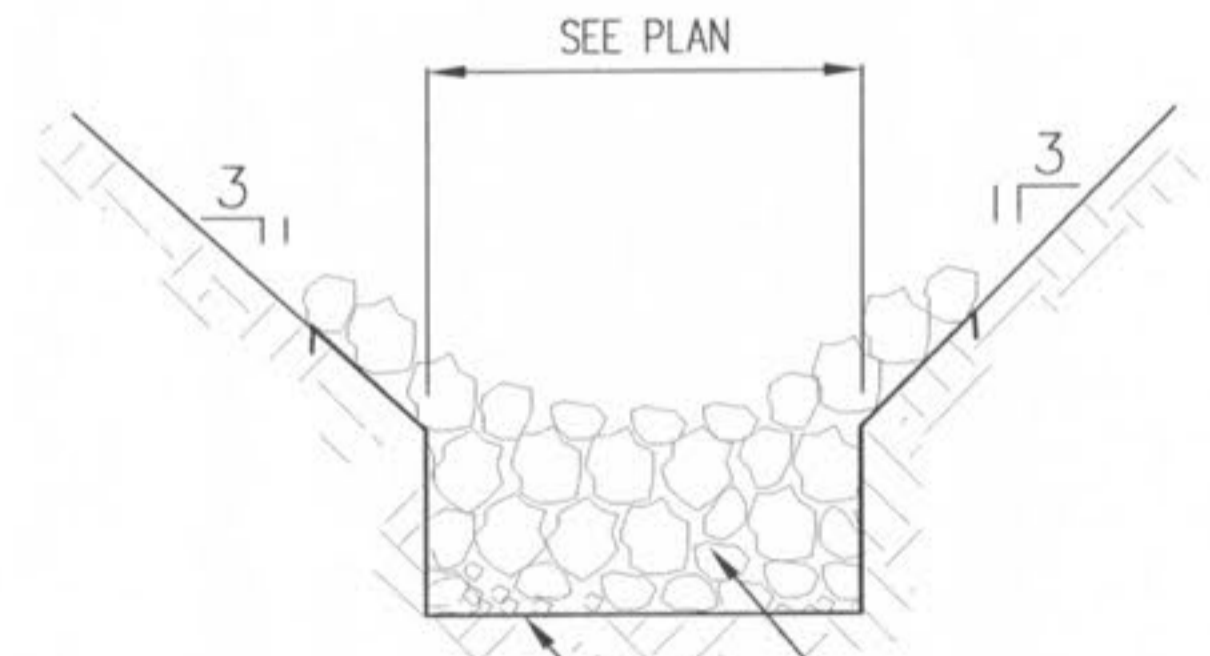

7 ROCK BLANKET DETAIL
SCALE: N.T.S. REF. DWG.

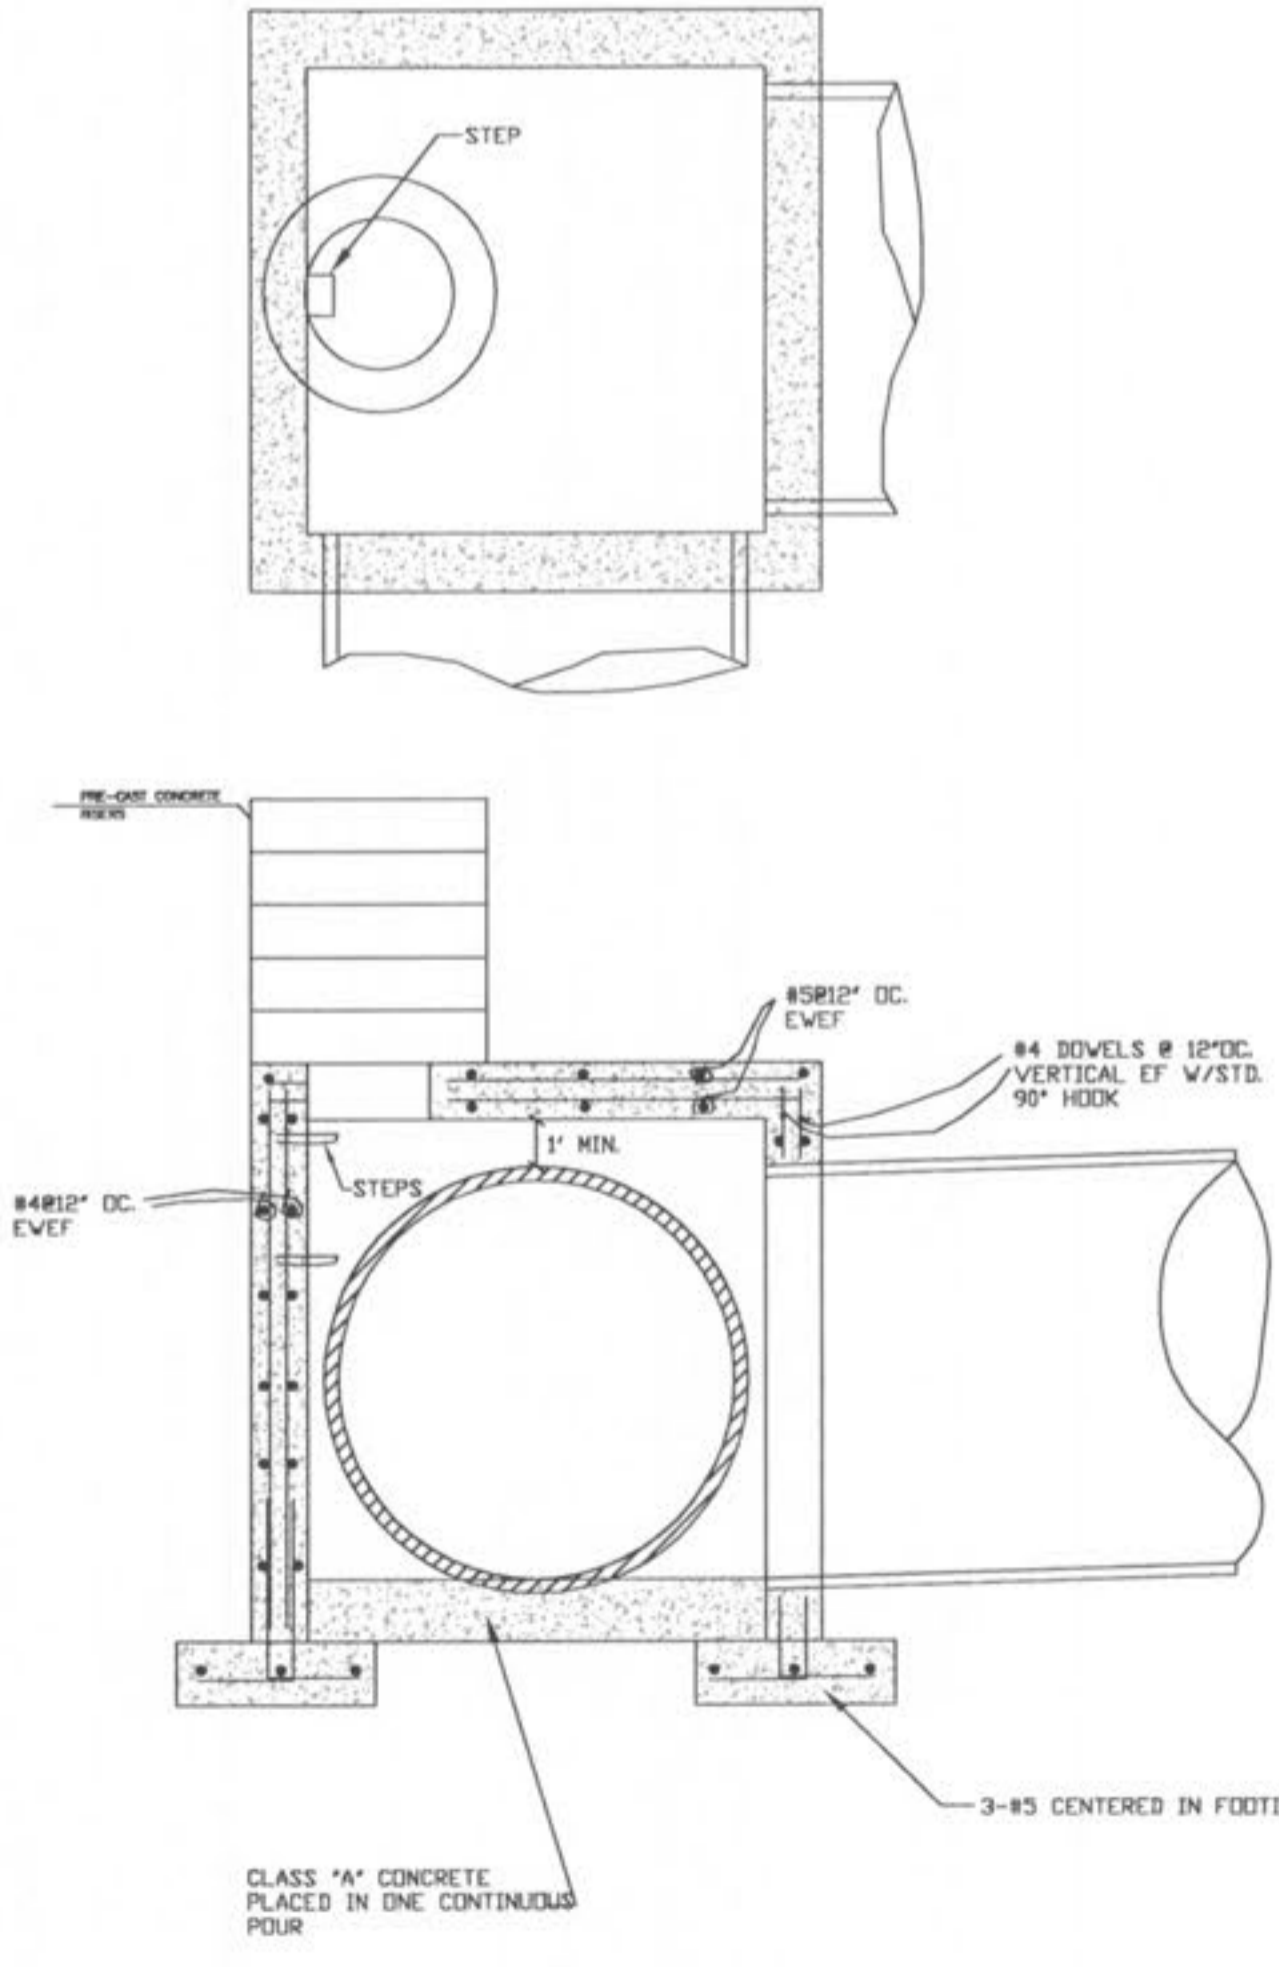

8 SPECIAL STRUCTURE DETAIL (TYP.)
SCALE: N.T.S. REF. DWG.

USER: \\ms01\proj\061\061.dwg DATE: Sep 26, 2007 3:47pm DRAWING: ST:\DESIGN\2007\07-0041\07-0041.dwg MASS GRADING PLANS PHASE 2B\VO_G\PLAN_G6.0 DETAILS.dwg

REVISIONS DATE: 9/12/07 DESCRIPTION: DTY COMMENTS DATE: 9/21/07 DESCRIPTION: DTY COMMENTS DATE: 9/26/07 DESCRIPTION: DTY COMMENTS	
DEVELOPER/DRAWN: THE JONES COMPANY HOMES, L.L.C. 16640 CHESTERFIELD GROVE, SUITE 200 CHESTERFIELD, MO 63005 PHONE: (636) 537-7192	
SEAL: [Professional Engineer Seal for Jon H. Jones, State of Missouri, No. E-25116]	
PRESTON WOODS - PHASE II REVISED MASS GRADING PLANS + PARTIAL STORM SEWER ST. CHARLES, MO. 63366	
DETAILS	
planning • engineering • surveying • landscape architecture Cole and Associates INCORPORATED 10777 sunset office dr. saint louis, missouri 63127 p: 314 984 9887 f: 314 984 0587	
DESIGNED BY: JKW DRAWN BY: JKW CHECKED BY: JFH DATE: 8/13/07	
Job Number: 07-0041 Sheet Number: G6.1	